



Scale bar 1:100 (Meter)

Notes:
 © 2024 Blue Architecture Limited.
 All rights reserved.
 All drawings are for the purpose of gaining
 Planning Permission approval only.
 All written dimensions to be taken in
 preferences to scaled dimensions.

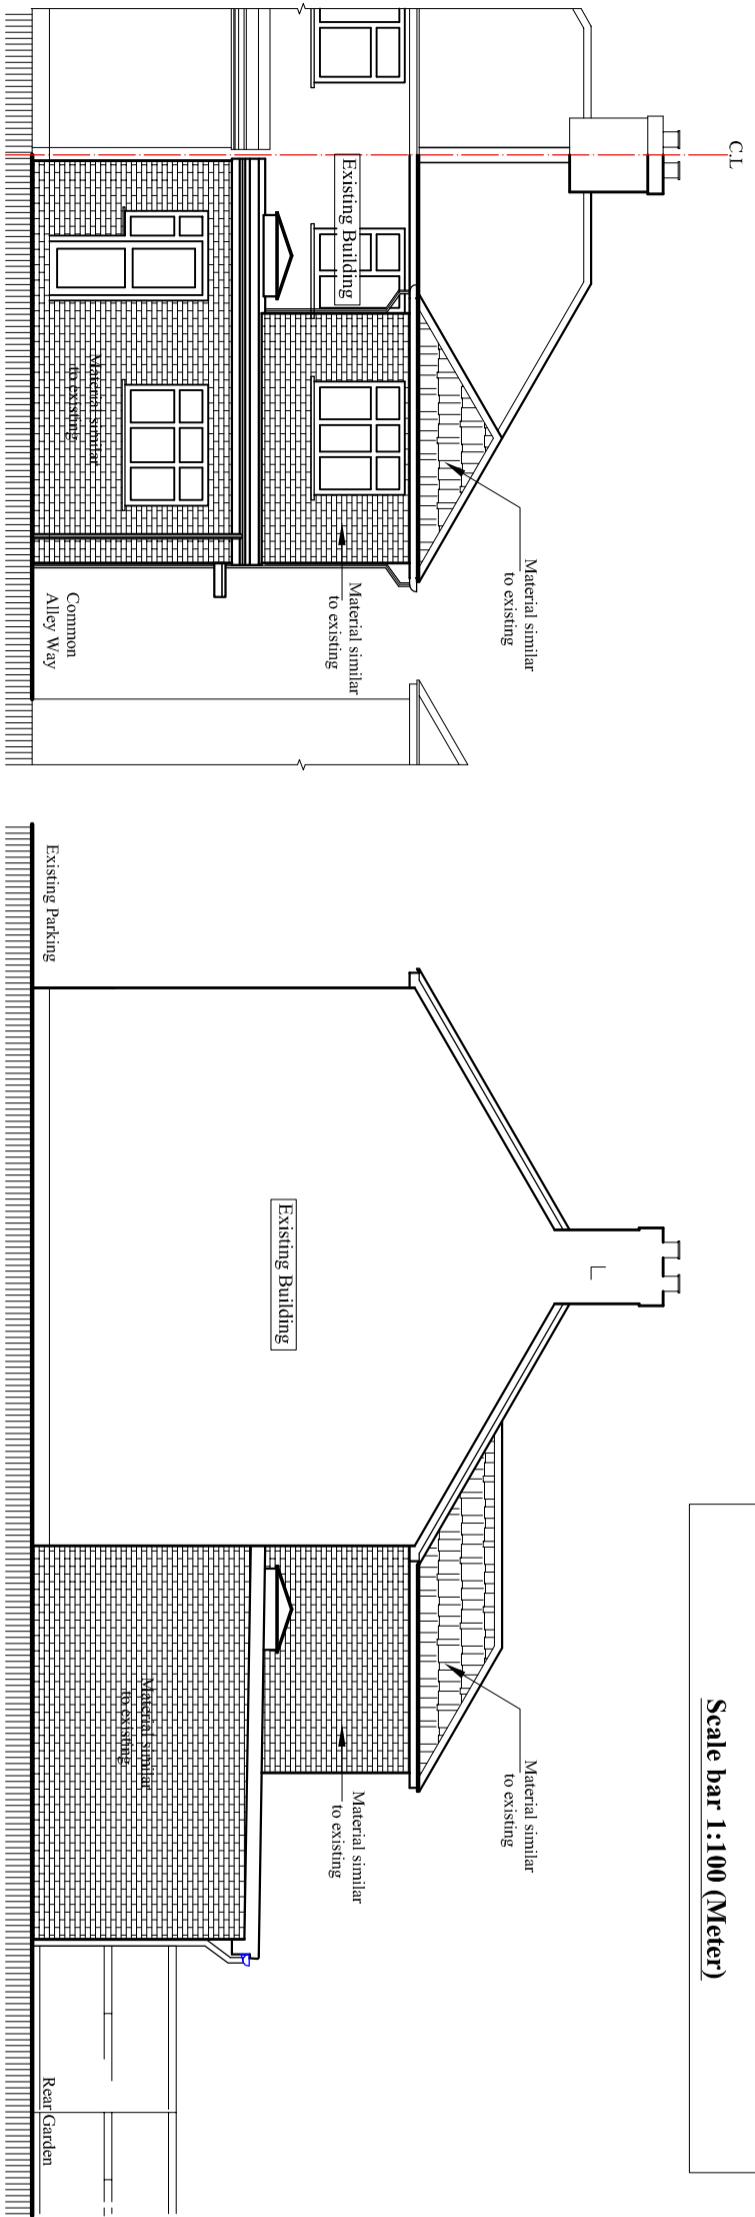


Proposed South Elevation

Scale:1:100

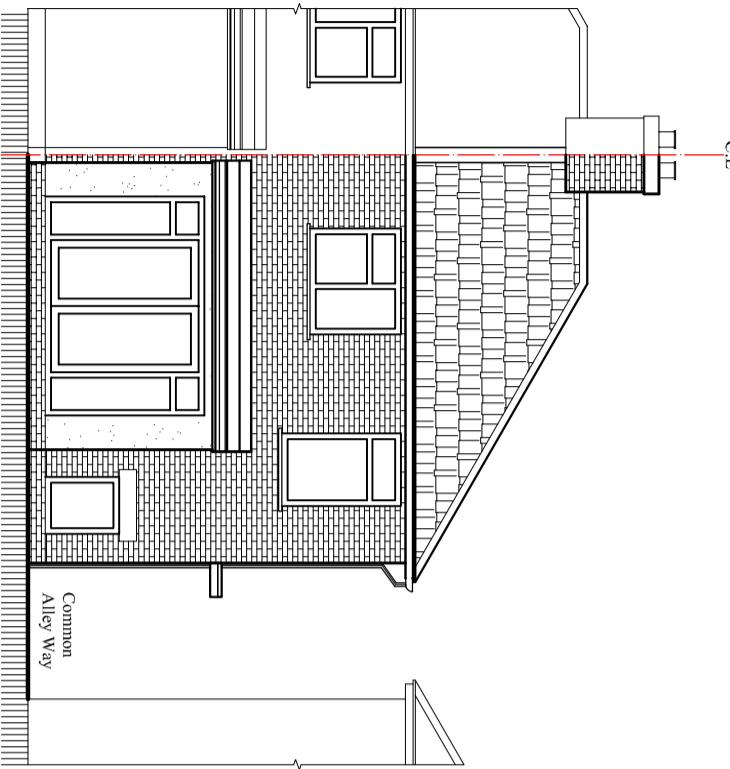

Existing South Elevation

Scale:1:100

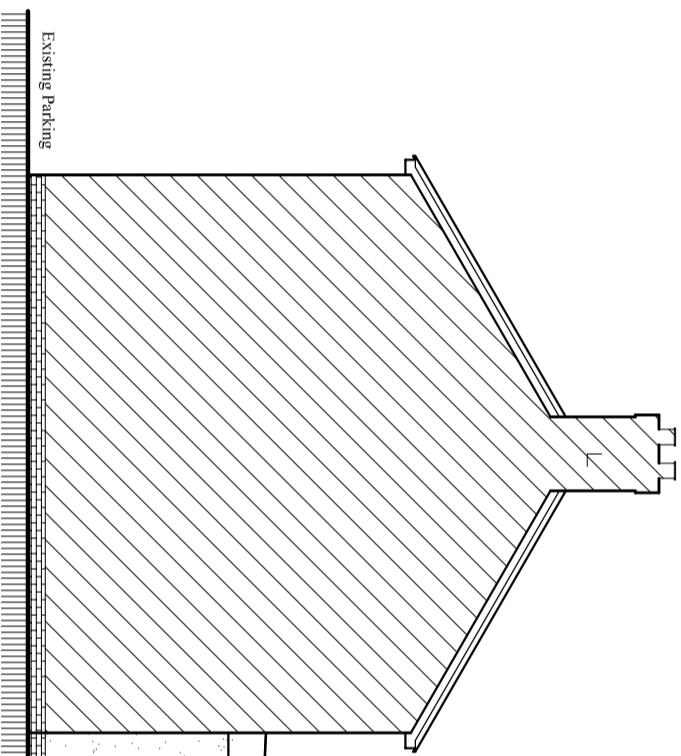

Proposed West Elevation

Scale:1:100

Existing Parking

Rear Garden

Common Alley Way

Existing Parking

Common Alley Way

C.L.

Client:
Mrs. Belkes Akter.

Rev.

Description

By

Ckd

Date

Project:
 Part Single part Double storey rear extension,
 external Alteration And Demolish existing
 Rear Extension.

Location:
 25 Marvel Avenue, Hayes,
 Middlesex, UB4 0QR.

Status:

PLANNING

Title:
 Existing and Proposed Elevations-1.

Drawn by:
L.P

Str. Er.
 ...
 R.k

Checked by:
 ...

BLUE ARCHITECTURE LIMITED
 Consulting Architects, Engineers and Interiors,
 102 Dorchester Way, Hayes, Middlesex,
 UB4 0HY, London.

Contact:
 Email: rabinkhakda@hotmail.co.uk,
 Cell: 044 + 078 3293 8374
 Web site: www.bluearcdesign.co.uk