


Note: This Drawing is for planning purpose and should not be used for construction.
All dimensions should be confirmed on site and any deviation should be reported back to designer.

BW Brick Work

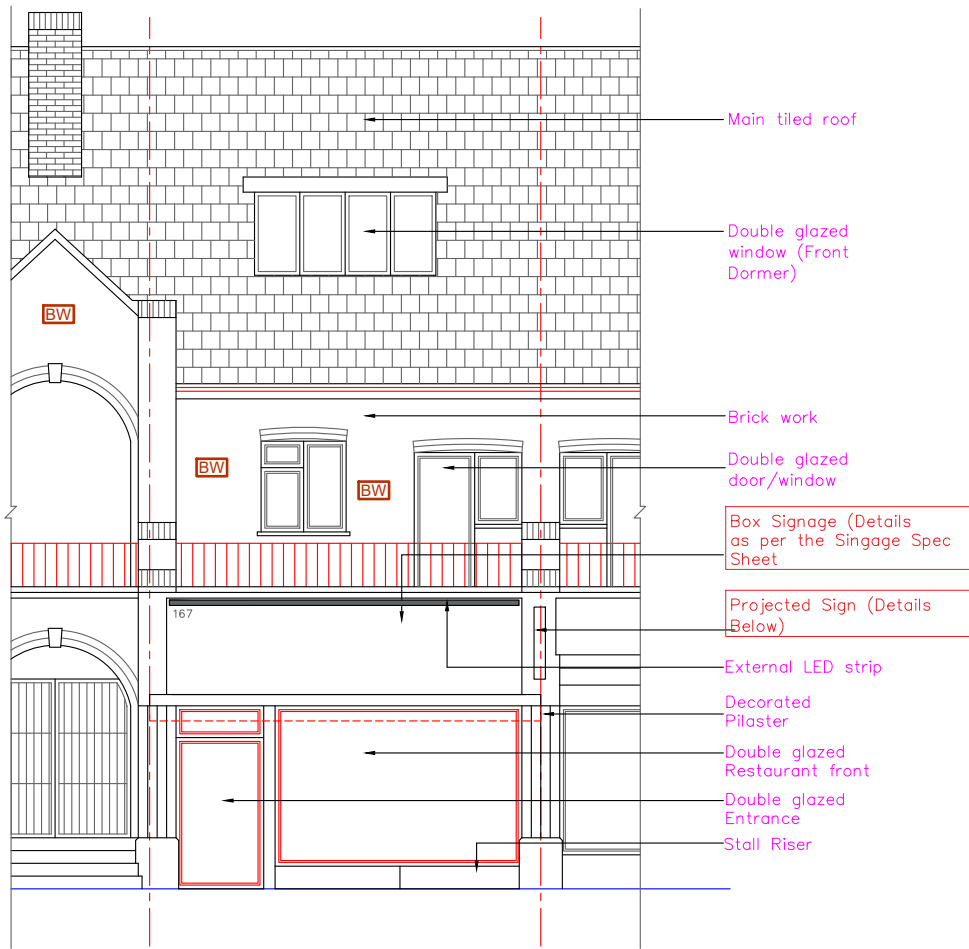

Existing Front Elevation



Box Sign Dimensions and Material details @1:50



Alphabets and Wording details of Main Box Sign Board @1:50

1. MAIN SIGN -ALUMINUM LIGHT (17CM DEEP) BOX WITH PRESPEX 5MM, EXTERNALLY ILLUMINATED WITH P65 LED STRIP LIGHT
2. TEXT - MAIN TEXT (SANGEETHA) WILL BE 3D RED LETTERS FIXED ON PERSPEX
3. ALL TEXT WITH VINYL GRAPHICS (Indian... Restaurant)



Projected Sign Board Details @1:50



Projected Sign Board Letters Details @1:50

Proposed Development:

Retrospective application for Flue Outlet

Site Address:

167 Field End Road
Pinner
HA5 1QL

Revisions:

Rev	Date	Description
A	19/04/2024	


Drawing Description:

Existing Elevations

Drawing No:

ART/2024/RE167FER/EE01

Scale: 1:100
Paper Size: A3
Sheet No: 3 of 5

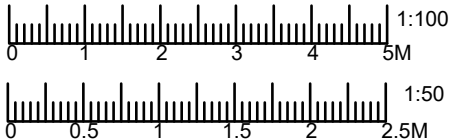

ART CONSULTANTS (UK) LTD
113 LONG LANE
STANWELL
TW19 7AL
M:07960071377
E: ARTCONSULTANTSUK@GMAIL.COM