


Note: This Drawing is for planning purpose and should not be used for construction.
All dimensions should be confirmed on site and any deviation should be reported back to designer.

BW Brick Work

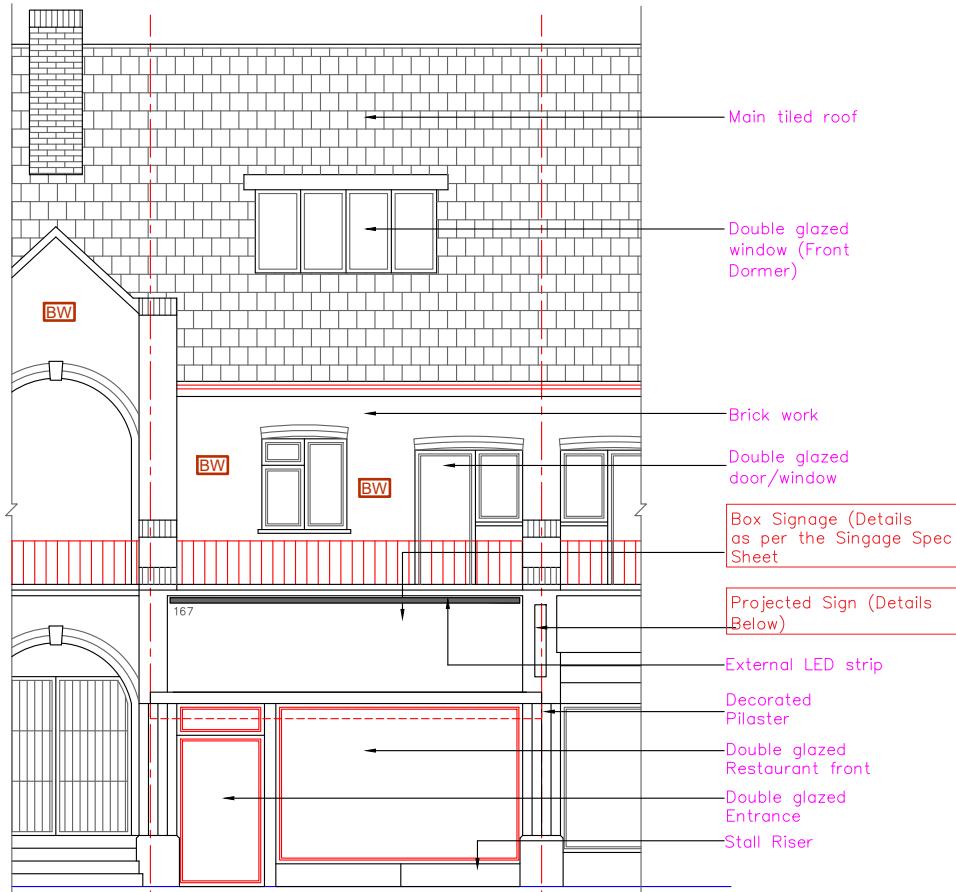


Existing Front Elevation




Pre-Existing Front Photograph
(courtesy of Google maps)



Pre-Existing Front Photograph
(courtesy of Google maps)

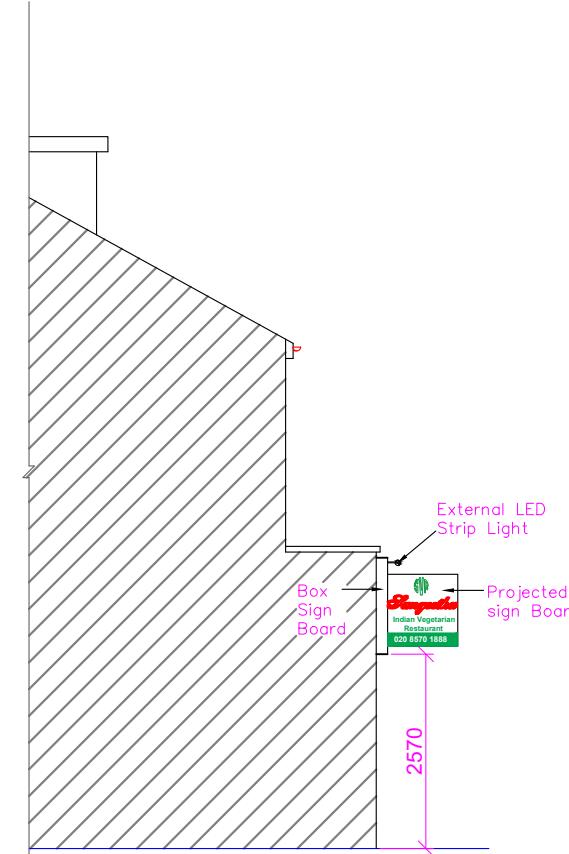

Existing Side Elevation (LHS)

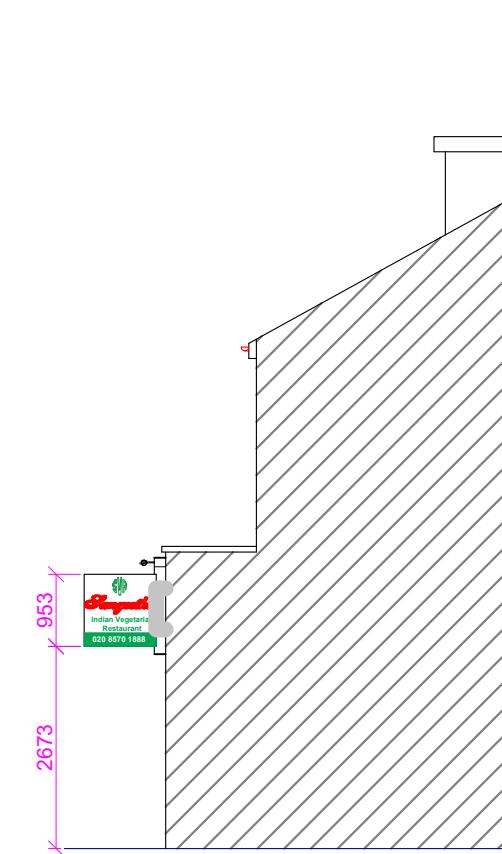


Existing Side Elevation (RHS)



Existing Front Photograph



Existing Front Photograph

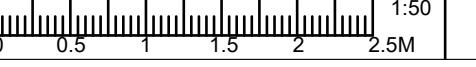Proposed Development: Retrospective application for Front Signage	Site Address: 167 Field End Road Pinner HA5 1QL	Revisions: <table border="1" style="width: 100%; border-collapse: collapse;"> <tr> <th>Rev</th><th>Date</th><th>Description</th></tr> <tr> <td>A</td><td>19/04/2024</td><td></td></tr> <tr><td> </td><td> </td><td></td></tr> </table>	Rev	Date	Description	A	19/04/2024																	Drawing Description: Pre-Existing and Existing Elevations Drawing No: ART/2024/FS167FER/EE01	<p>Scale: 1:100 Paper Size: A3 Sheet No: 2 of 5</p>  <p>1:100 0 1 2 3 4 5M</p> <p>Scale: 1:50 Paper Size: A3 Sheet No: 2 of 5</p>  <p>1:50 0 0.5 1 1.5 2 2.5M</p>	ART CONSULTANTS (UK) LTD 113 LONG LANE STANWELL TW19 7AL M:07960071377 E: ARTCONSULTANTSUK@GMAIL.COM
Rev	Date	Description																								
A	19/04/2024																									