

General Notes:

1. Scale This Drawing As Labeled
2. All dimensions are in millimetres unless otherwise stated
3. Drawing based on survey information by others.
4. Contractors are not to scale dimensions from this drawing
5. Contractors are to check all dimensions prior to commencement on site and notify the architect of any errors, omissions, or discrepancies
6. Arch Lucid Limited retain copyright of this drawing. It may not be copied, altered or reproduced in any way without their written authority.



Arch Lucid LTD  
Architectural Services

Contact: 0203420027  
Email: info@archlucid.com

Rev Description Date

CODE SUITABILITY DESCRIPTION

STATUS PURPOSE OF ISSUE

17 THACKERAY CL, UXBRIDGE  
UB8 3DW, UK

PROJECT

LOFT EXTENSION


TITLE

PROPOSED PLANS

CLIENT

RUBEENA SHAHEEN BHATTI

DRAWN BY QA	CHECKED BY Ali	DATE 06/05/25
SCALE (@ A3) 1:100	PROJECT NUMBER AL25/17TC	
DRAWING NUMBER AL25/17TC/06	REV 00	

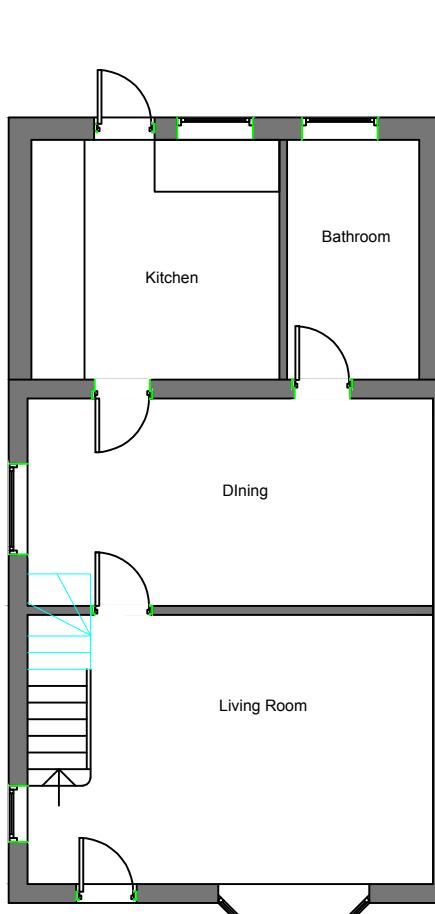


12 GROUND FLOOR PROPOSED  
PLAN

SCALE 1:100 @ A3

E 1:100  
0 1 2 3 5 10 (m)


13 FIRST FLOOR PROPOSED PLAN

SCALE 1:100 @ A3

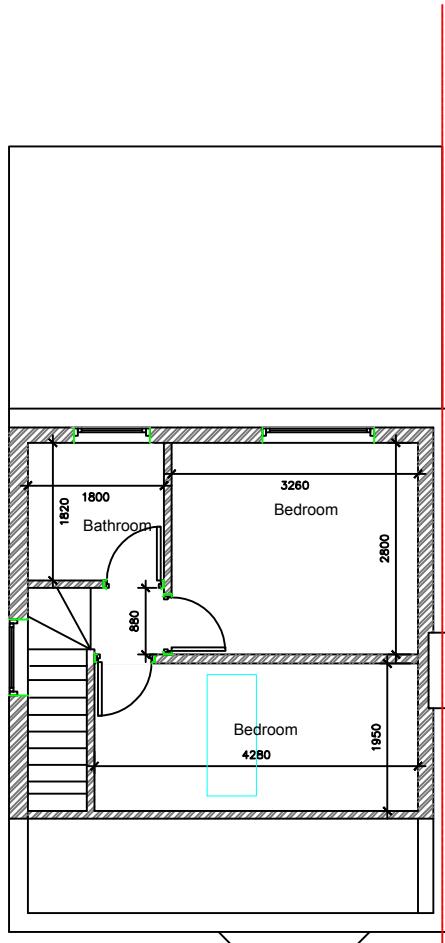

14 LOFT PROPOSED PLAN

SCALE 1:100 @ A3

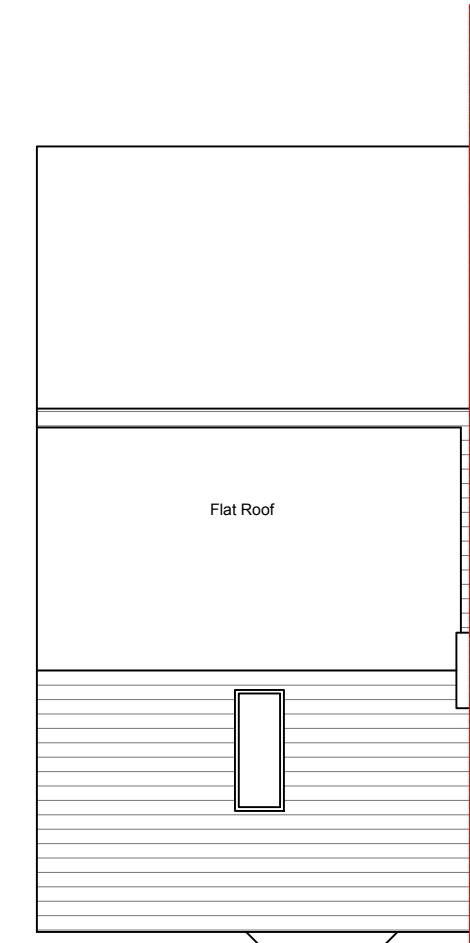

15 PROPOSED ROOF PLAN

SCALE 1:100 @ A3

