



EXISTING EAS ELEVATION

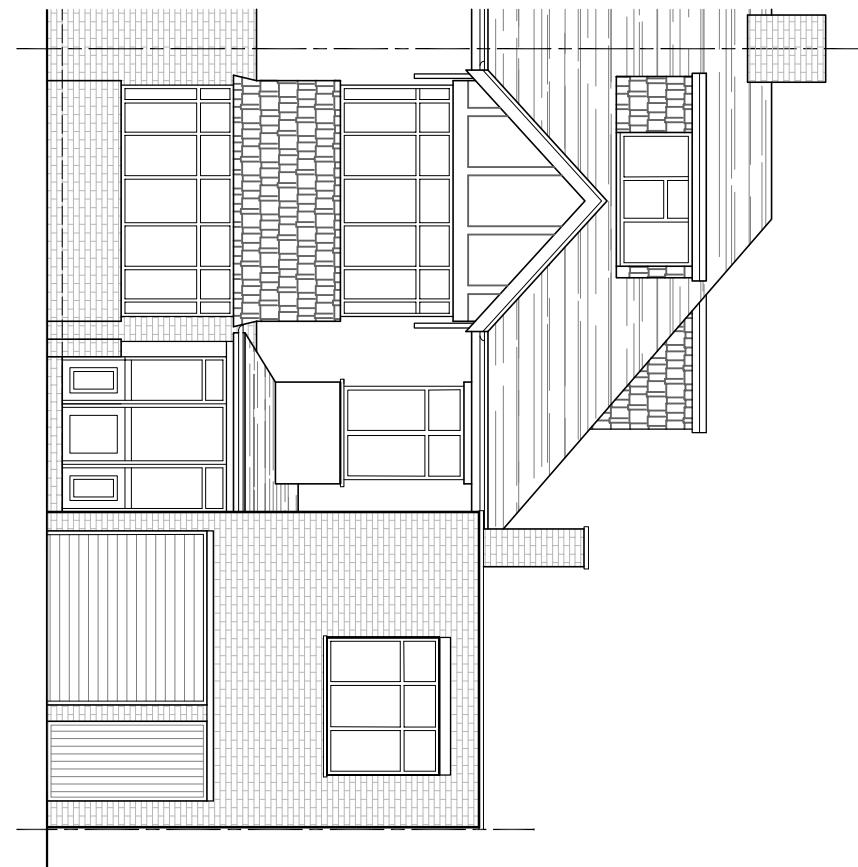

PROPOSED EAS | ELEVATION

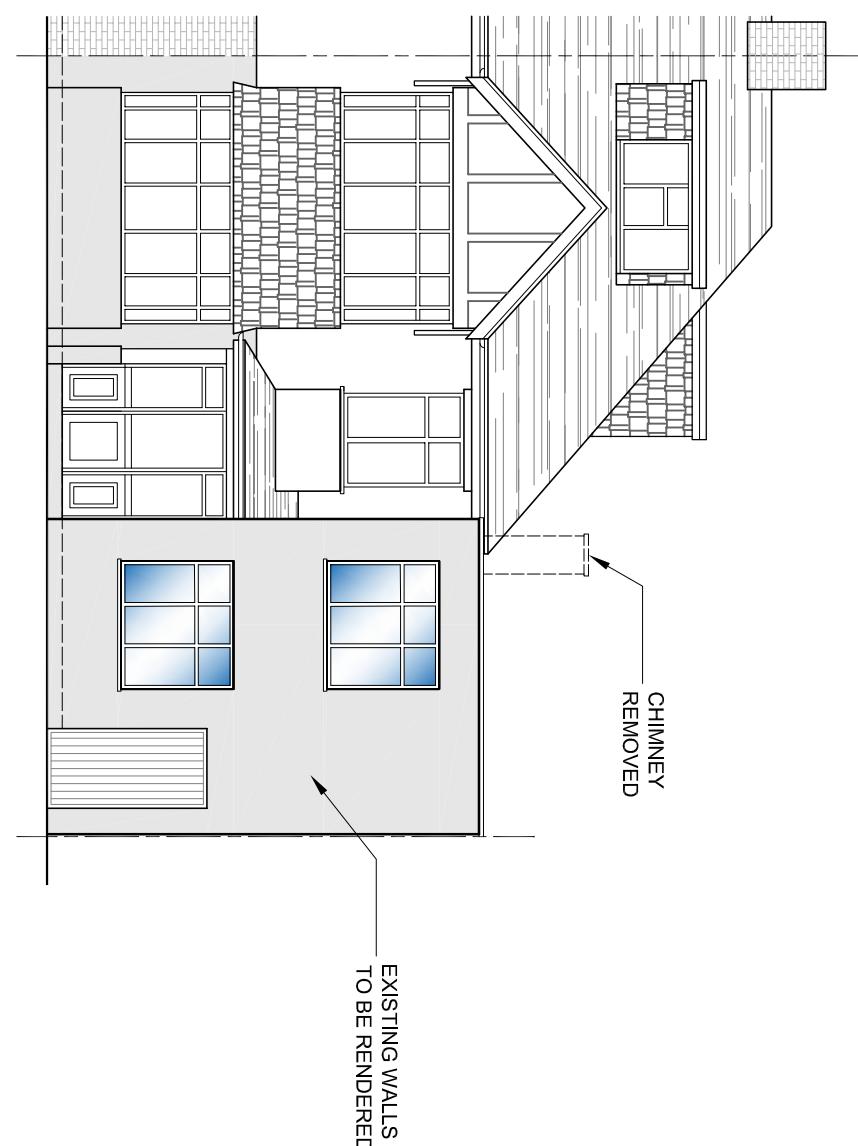

bernard murray design

chartered architect
WWW.BMURRAYDESIGN.CO.UK

13 MERRYFIELDS, UXBRIDGE, MIDDLESEX

TEL: 07958 471714 EMAIL: BMURRAYDESIGN@

PROJECT
105 BURY STRI
RUISLIP
HA4 7TF

COIN SKINNE

DRAWING EXISTING AND PROPOSED EAST ELEVATION		
SCALE 1:100 @ A3	DRAWING NUMBER REV.	DATE OCT 2024
DRAWN BY BM	1220-8	A

MATERIALS
ROOF: BROWN PLAIN ROOF TILES
WALLS: RED FACING BRICK, WHITE
RENDER AND RED PLAIN
VERTICAL TILES
EXISTING WALLS TO BE INSULATED
EXTERNALLY AND RENDERED AND
PAINTED WHITE