

~ NOTES ~

ALL WORKS TO BE TO CLIENTS AND LOCAL AUTHORITY APPROVAL.

THE CONTRACTOR IS TO INSURE THAT ALL WORKING RESTRICTIONS AND CONDITIONS LAID DOWN BY THE PLANNING APPROVAL NOTICE, ARE COMPLIED WITH.

ALL RELEVANT BRITISH STANDARDS AND CODE OF PRACTICE TO BE ADHERED TO.
ANY DISTURBANCE TO BE MADE GOOD TO MATCH EXISTING.
ALL SERVICES TO BE ALTERED AND EXTENDED TO THE NECESSARY REQUIREMENTS.

ANY WORKS COMMENCED PRIOR TO FORMAL LOCAL AUTHORITY APPROVALS RE: PLANNING & BUILDING REGULATIONS CONSENTS ARE EXECUTED AT CLIENTS OWN RISK.

ANY DEVIATIONS FROM DETAILS SHOWN ON THE DRAWINGS BY EITHER THE BUILDER OR CLIENT ARE TO BE AGREED IN WRITING PRIOR TO WORKS BEING EXECUTED ON SITE.

BUILDER TO VISIT SITE PRIOR TO SUBMISSION OF ESTIMATE, TO FAMILIARISE HIM/HERSELF WITH ANY EXISTING WORKS TO BE DEMOLISHED AS PART OF THE SAID WORKS. THE ESTIMATE TO INCLUDE FOR SUCH WORKS & FOR REMOVAL OF ALL SURPLUS MATERIALS FROM SITE.



EXISTING REAR ELEVATION




EXISTING FRONT ELEVATION




EXISTING SIDE ELEVATION

ALL DIMENSIONS TO BE VERIFIED ON SITE PRIOR TO ANY WORKS AND ALL DISCREPANCIES REPORTED BACK.
ALL VEGETABLE SOIL TO BE STRIPPED FROM OVERSITE AREA.
ALL STRUCTURAL TIMBERS TO BE PRESSURE IMPREGNATED WITH PRESERVATIVE PRIOR TO SUPPLY ON SITE.


ANY WORKS WHICH ENCROACH OVER THE ADJACENT BOUNDARY, IS TO BE EXECUTED ONLY AFTER FORMAL AGREEMENT WITH THE RESPECTIVE OWNER.

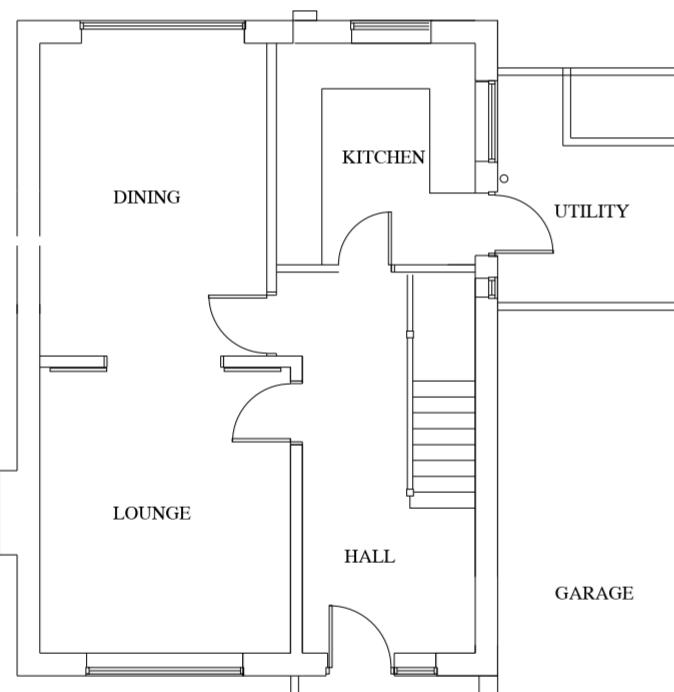


EXISTING GROUND FLOOR PLAN

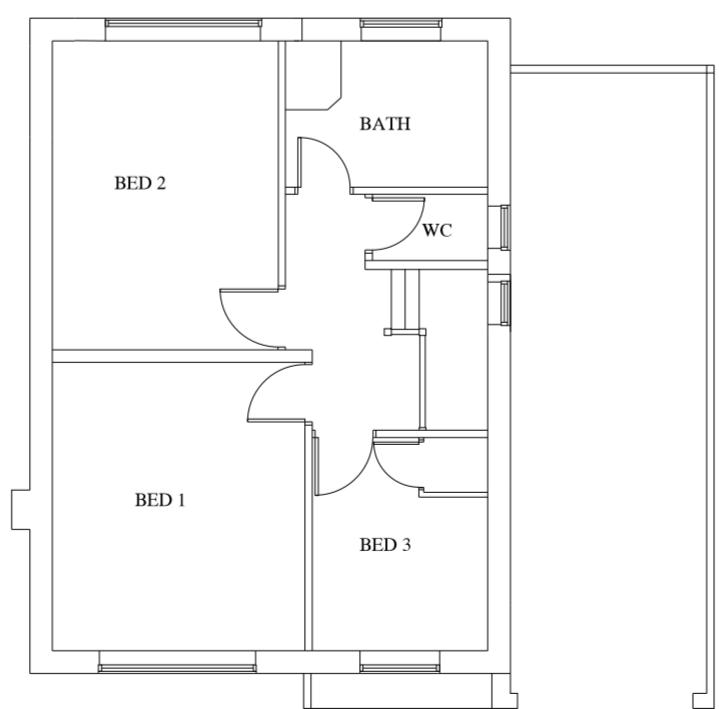

EXISTING FIRST FLOOR PLAN

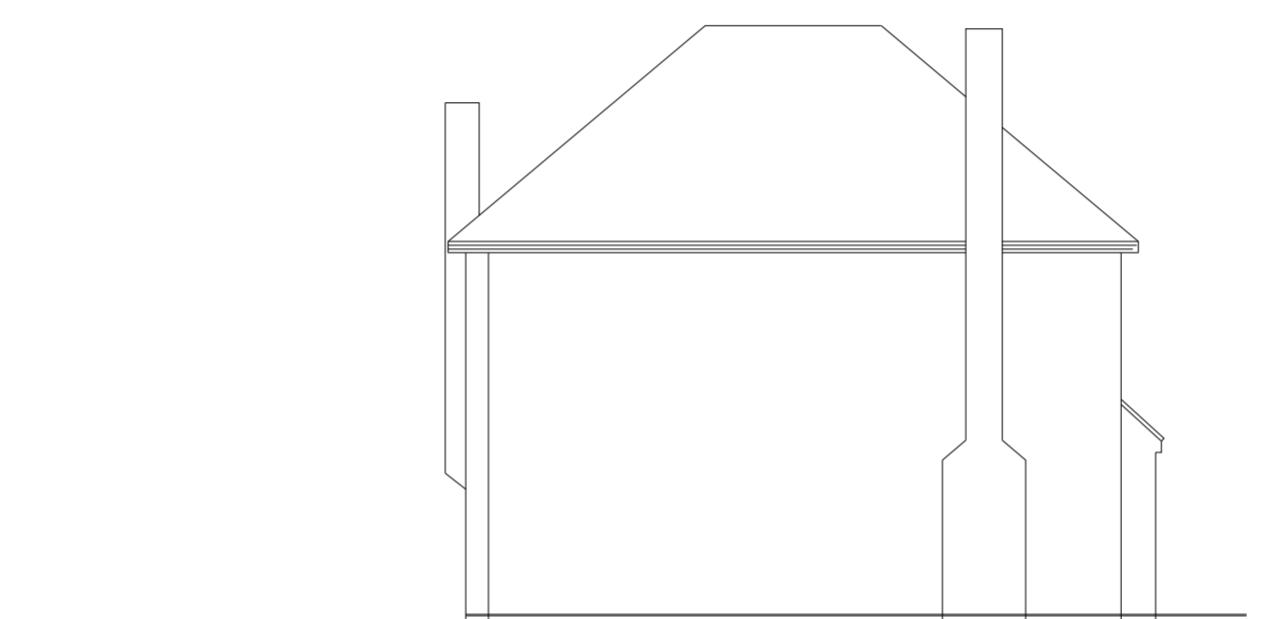

EXISTING SIDE ELEVATION

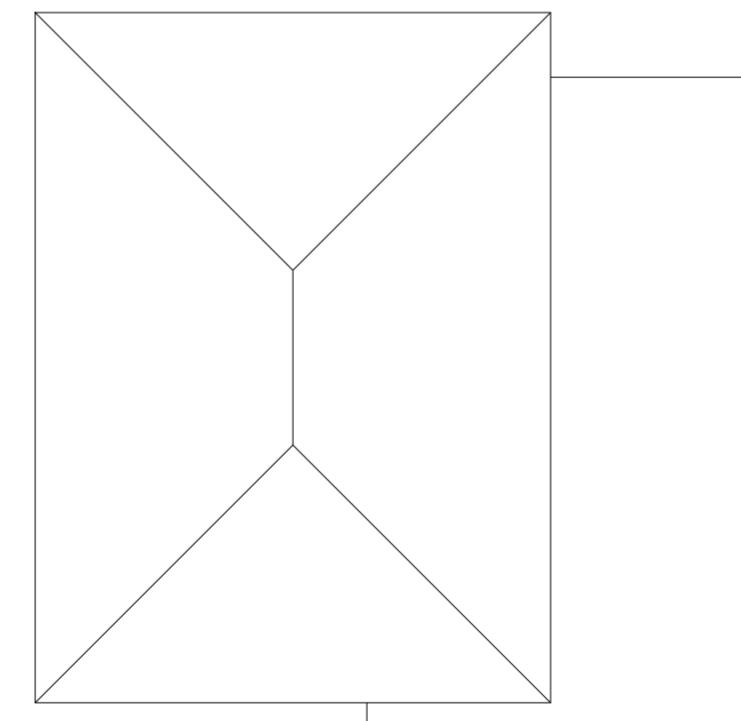

EXISTING ROOF PLAN

Client:	Mr & Mrs O McClenaghan 61 Warren Road UB10 8AD	Scale: 1:100 A2
Date:	Dec'13	
Drawn:	AWN	
Job:	EXISTING LAYOUTS	Drawing No: 1213-01

INTERIOR DESIGN & REFURBISHMENT LTD
4 Gledwood Avenue Hayes Middlesex UB4 0AN
Tele: 0208 848 9482 E-mail: nimmoa@yahoo.com

THIS DRAWING IS THE COPYRIGHT OF IDR SERVICES & MAY NOT BE USED WITHOUT WRITTEN CONSENT FROM THE ABOVE.