



**GROUND FLOOR PLAN**  
SCALE 1:100

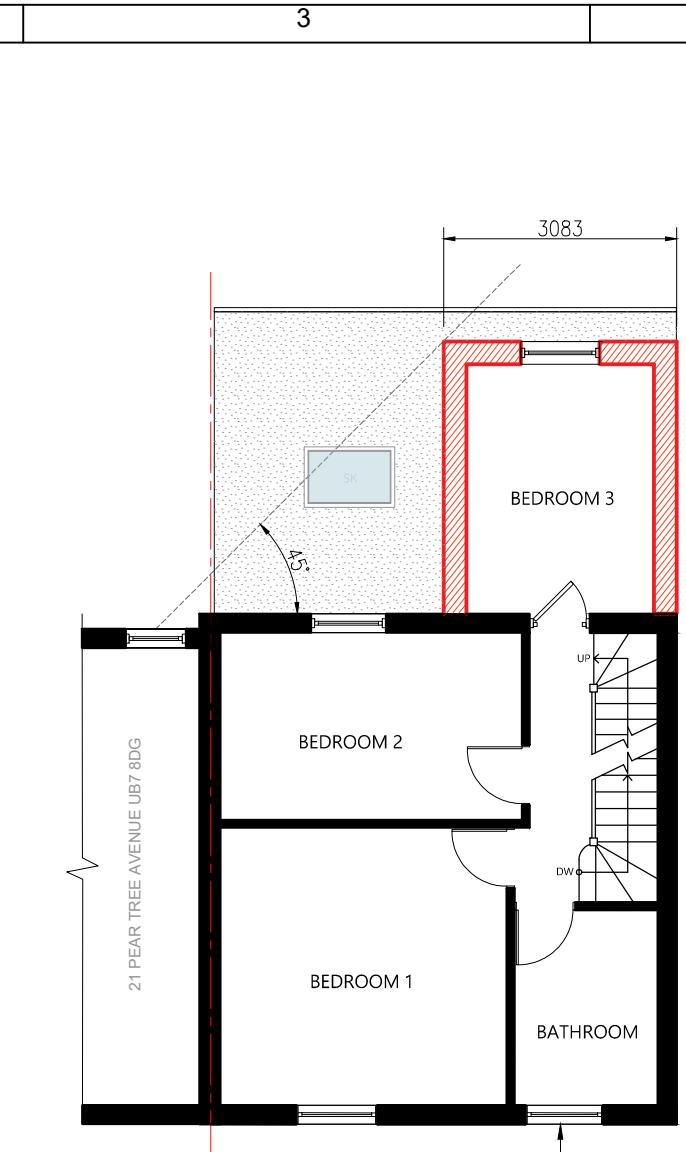

**FIRST FLOOR PLAN**  
SCALE 1:100

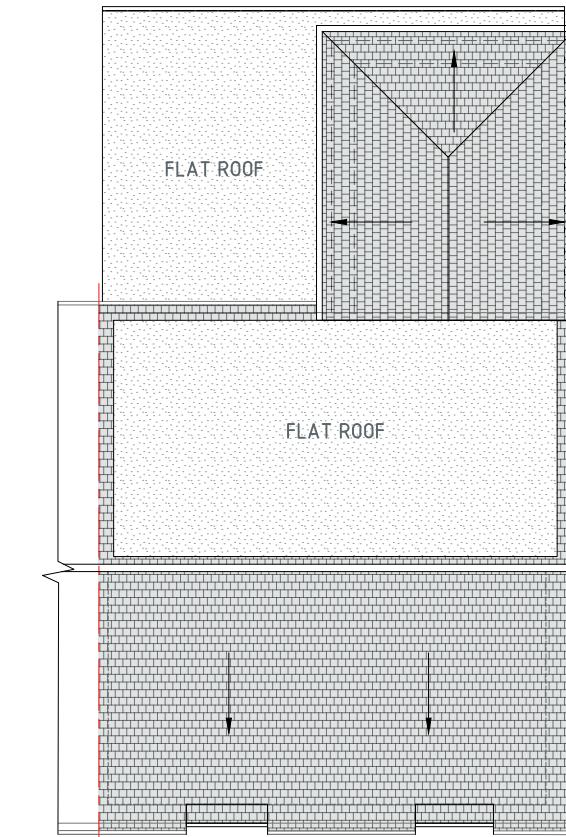

**ROOF PLAN**  
SCALE 1:100

**NOTES:**

- THE CONTRACTOR IS TO CHECK AND VERIFY ALL DIMENSIONS AND LEVELS PRIOR WORK COMMENCING
- THE CONTRACTOR IS TO COMPLY WITH ALL CURRENT BUILDING LEGISLATION WHETHER OR NOT SPECIFICALLY STATED ON THIS DRAWING.
- PLANNING PROPOSALS ARE FOR ILLUSTRATIVE PURPOSES ONLY AND AS SUCH ARE SUBJECT TO DETAILED SITE INVESTIGATION.

This drawing is not for CONSTRUCTION purposes. If no dimension is given, we take no responsibility for any dimension obtained by measuring or scaling from this drawing. This drawing is the property of Maplin Engineering Limited. It is copyright protected and is not to be reproduced, disclosed or copied without written permission.

Reference drawings			Location	
Drawing No.	Rev	Drawing title	23 PEAR TREE AVENUE UB7 8DG	
1		PROPOSED PLANS	Title	
0		PROPOSED PLANS	PROPOSED PLANS	
Rev	Description		Drawn by	Checked by
Rev	Description		Drawn by	Checked by
Please check scale bar before scaling this drawing			Scale (at full size)	
0	1	2	3	4
5				
Project			A3	Scale (at full size)
FIRST FLOOR EXTENSION			Dwg No. MS13303	
Phase: PLANNING			Sheet 1 of 1	Rev. 1

**maplin studio**

Office 203b, Us&Co Stratford, 11 Burford Rd, London E15 2ST  
Tel. +44(0)203 4755544  
projects@maplinworld.com