

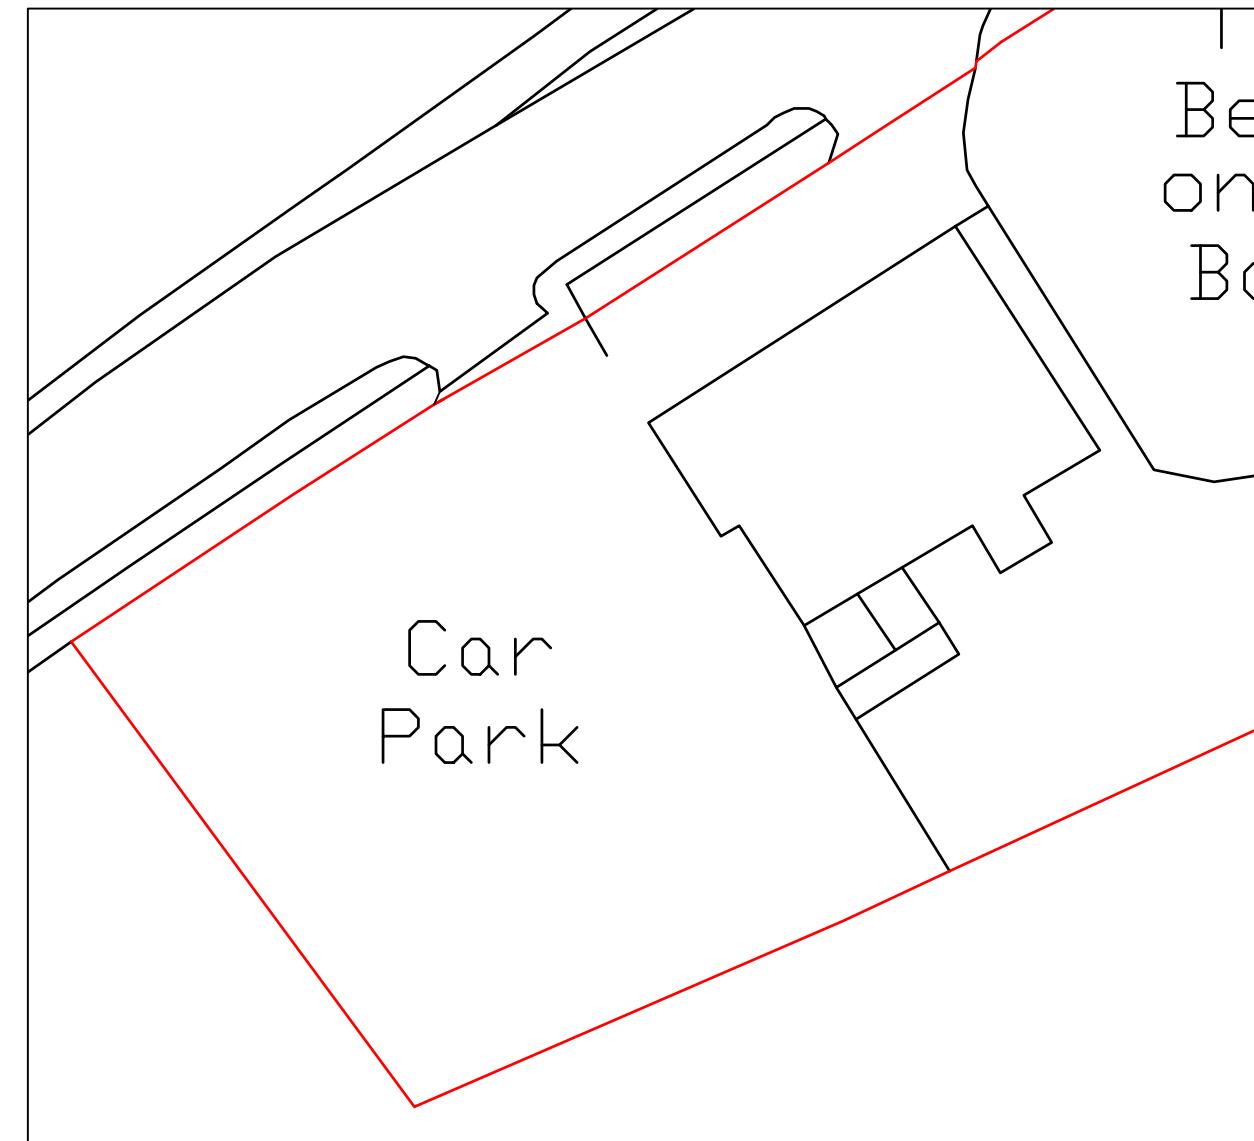



Location Plan

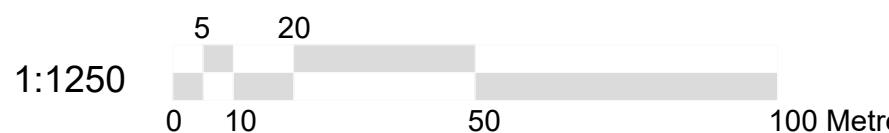

Block Plan

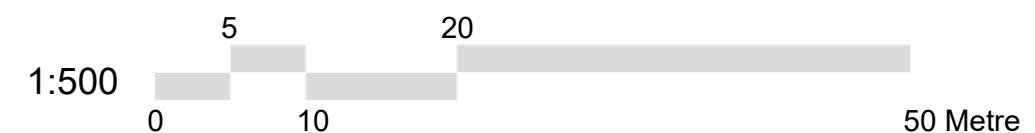

 BANCIL PARTNERSHIP LTD	Dimensions to be verified on site DO NOT SCALE FROM THIS DRAWING. Any areas indicated on this drawing are for guidance only. No responsibility is taken for their accuracy.		Site Address: The Bear on the Barge, Moorhall Road, Harefield, Uxbridge, UB9 6PE		Client Detail: The Bear on the Barge, Moorhall Road, Harefield, Uxbridge, UB9 6PE		Title: Location Plan			Drawn By: NM	Revisions:		
	This drawing is the property of BANCIL PARTNERSHIP LTD Copyright is reserved by them and the drawing is issued on the condition that it is not copied, reproduced, retained or disclosed to any unauthorised person, either wholly or in part without the consent in writing of BANCIL PARTNERSHIP LTD		Scale: 1:1250 / 500		Paper Size: A3		Rev	Revision			Date		
	131 Heston Road, Hounslow, Middx, TW5 0RD		Tel: 020 8574 4546		Fax: 020 8574 4526		Checked By: SM						
							Date: 11/2022						
							Drawing No. PL1/SM/3274 - 00						

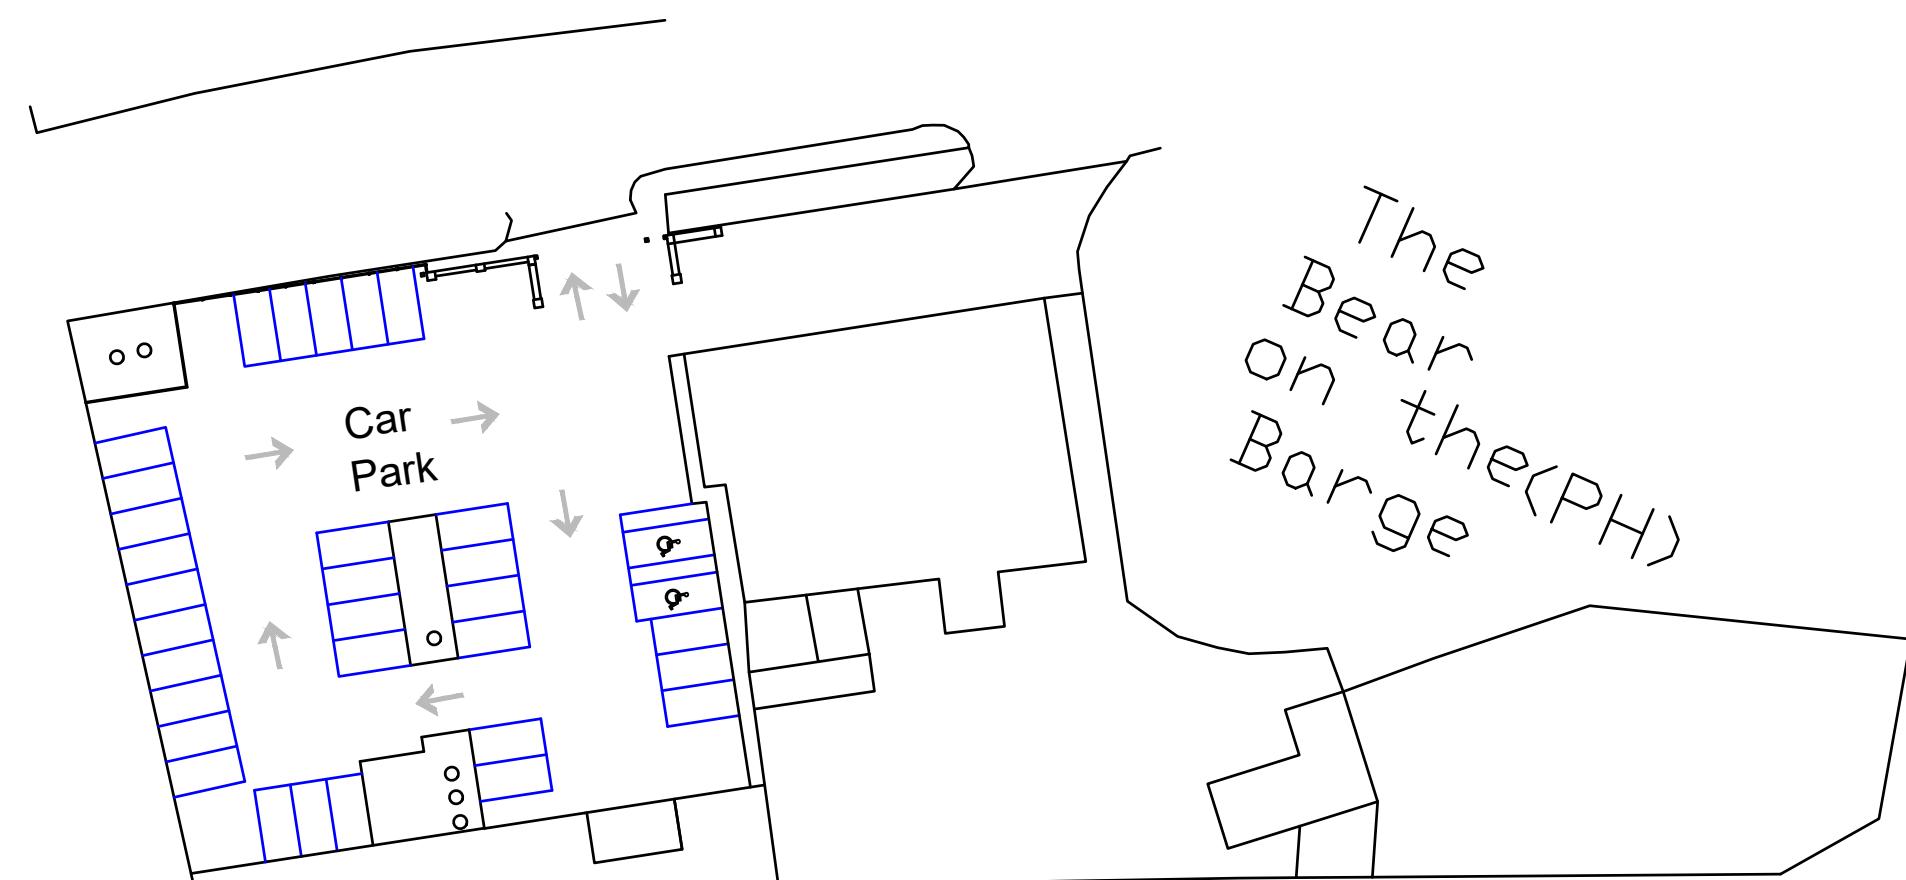


Existing Site Plan


Scale 1:50

Key	Description
Q	Existing Trees


A horizontal scale bar with a 1:500 label and a 0-20 scale. The scale bar is divided into 20 equal segments. The first segment is shaded grey, and the segments from 5 to 20 are also shaded grey, indicating a total length of 15 units at the 1:500 scale.

50 Metre

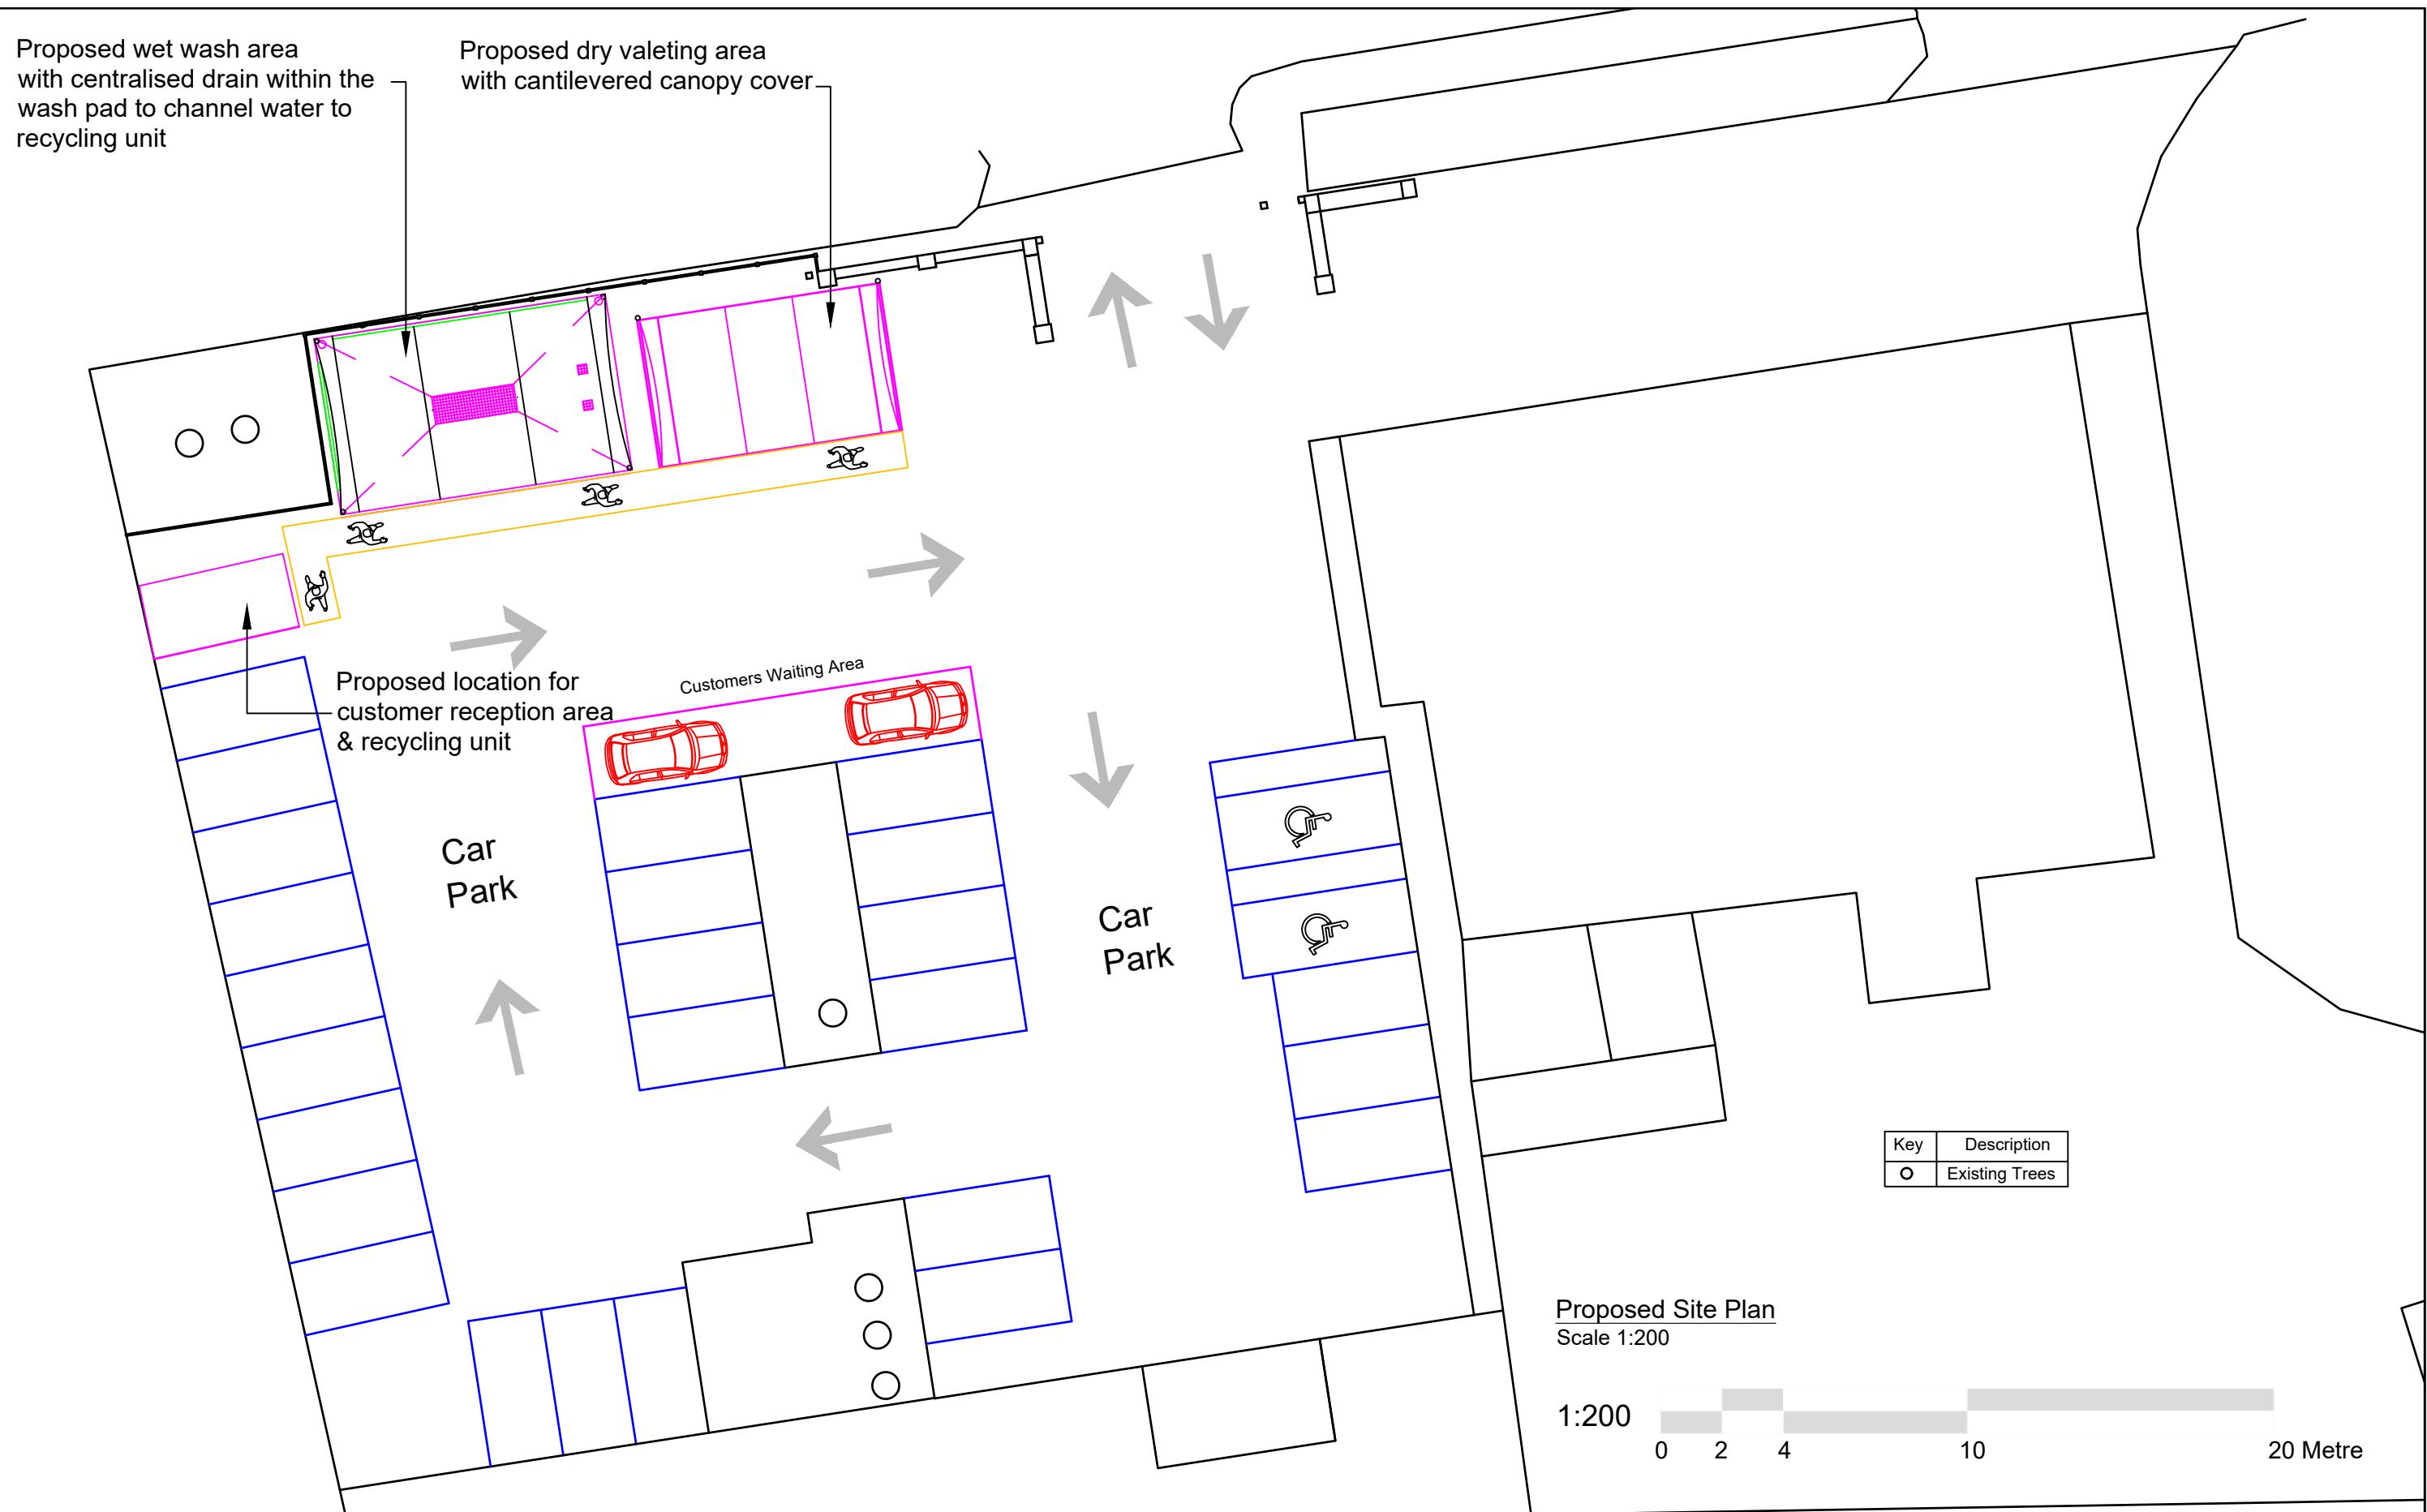


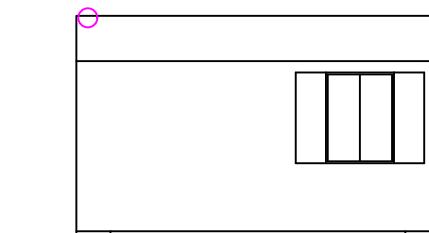


Proposed Elevation 'C'
Scale 1:100

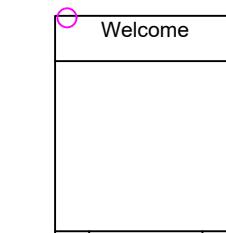


Proposed Elevation 'D'
Scale 1:100

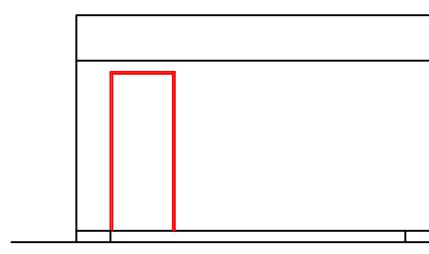


Proposed Elevation 'A'
Scale 1:100

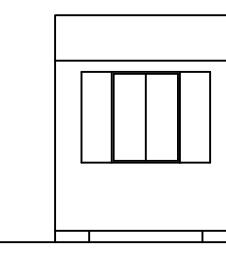

Proposed Elevation 'B'
Scale 1:100

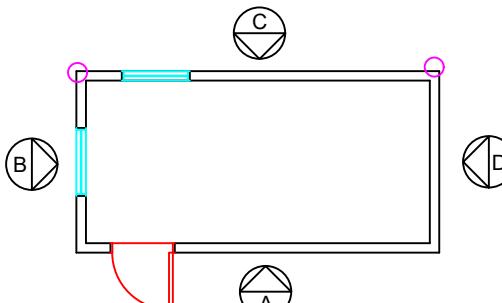

Proposed Portable Office Plan
Scale 1:100

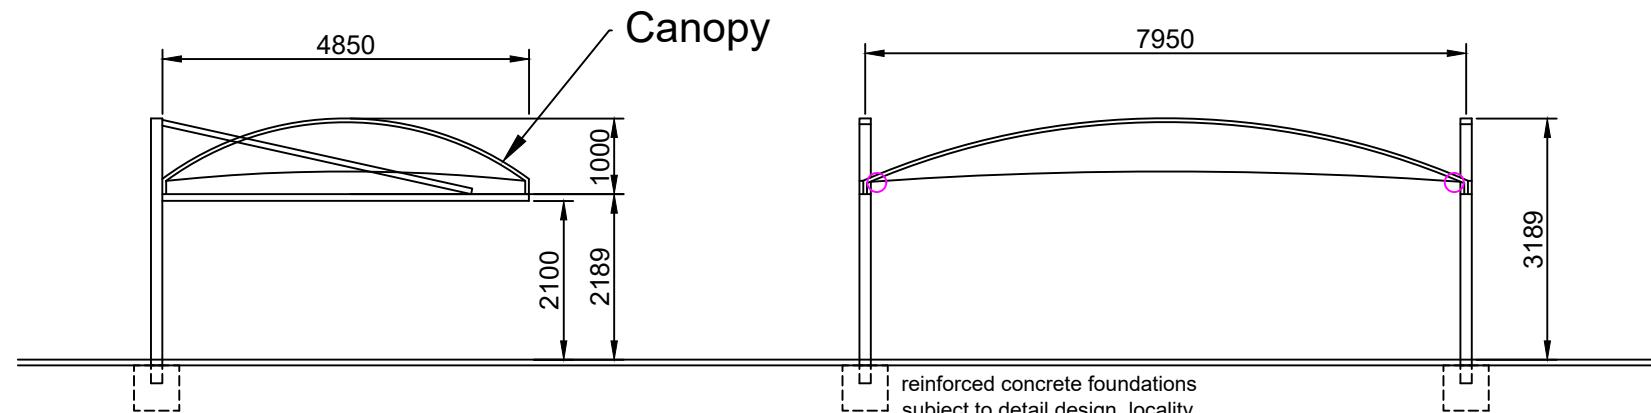


Proposed Elevation 'Y'
Scale 1:100

Proposed Elevation 'X'
Scale 1:100

Tensile Characteristics of Fabric	
Base Fabric	Polyester HT1100 DTex
Coating	PVC
Finish	Biface
Fire Rating	M2 NFP 92 503/DIN 4102 B1/B8 5438
Colour Ref.	5007 - Silver / Grey

All units on
168mm dia. Galvanised Steel Support Posts
&
89mm dia. Galvanised Steel horizontal side / inclined brace
members
&
60mm dia. Galvanised Steel Roof Arches
Connection plates and bolts to manufacturer's details

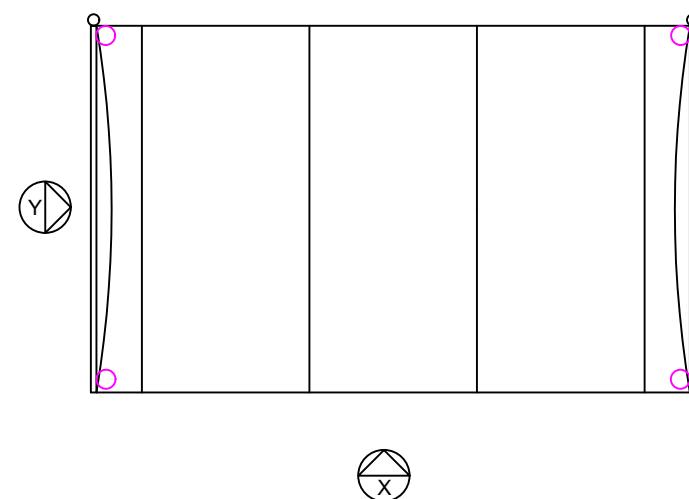

Proposed Portable Office Plan
Scale 1:100

1:100 0 1 2 5 10 Metre

