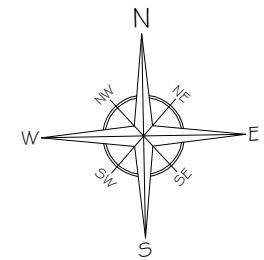


GENERAL NOTES:
KEY:
 BUILDING - (7 OLD FARM ROAD)

 SITE BOUNDARY

 BUILDING BOUNDARY


A	Issue For Approval	01/25
No	Revision / Issue	Date


Site :
7 Old Farm Road
West Drayton
London
UB7 7LE

Project Title :
Planning Application to convert
an Existing Dwelling into a 5-bed
HMO & Internal Re-Configuration
Under Proposed Use Certificate
of Lawfulness Application

Client :
Mrs Nehali Patel
7 Old Farm Road
West Drayton
London
UB7 7LE

Do not alter or amend the scale from this drawing. The
information may be suitable for discussion purposes
and for obtaining Planning Approval. This drawing
is Not a construction drawing and should not be
relied upon for any other works. This drawing should
not be copied or altered in any way except by way of
written permission from the designers. Discrepancies
may occur from onsite dimensions to this drawing
issues. ABP Architectural Services Ltd will not be held
liable for any discrepancies raised from this drawing
and onsite dimensions.

Project Ref No :	Sheet No :
ABP-OFR7-01	P-O
Date :	
January 2025	
Scale :	Drawn By :
VARIABLES @ A-3	ABP

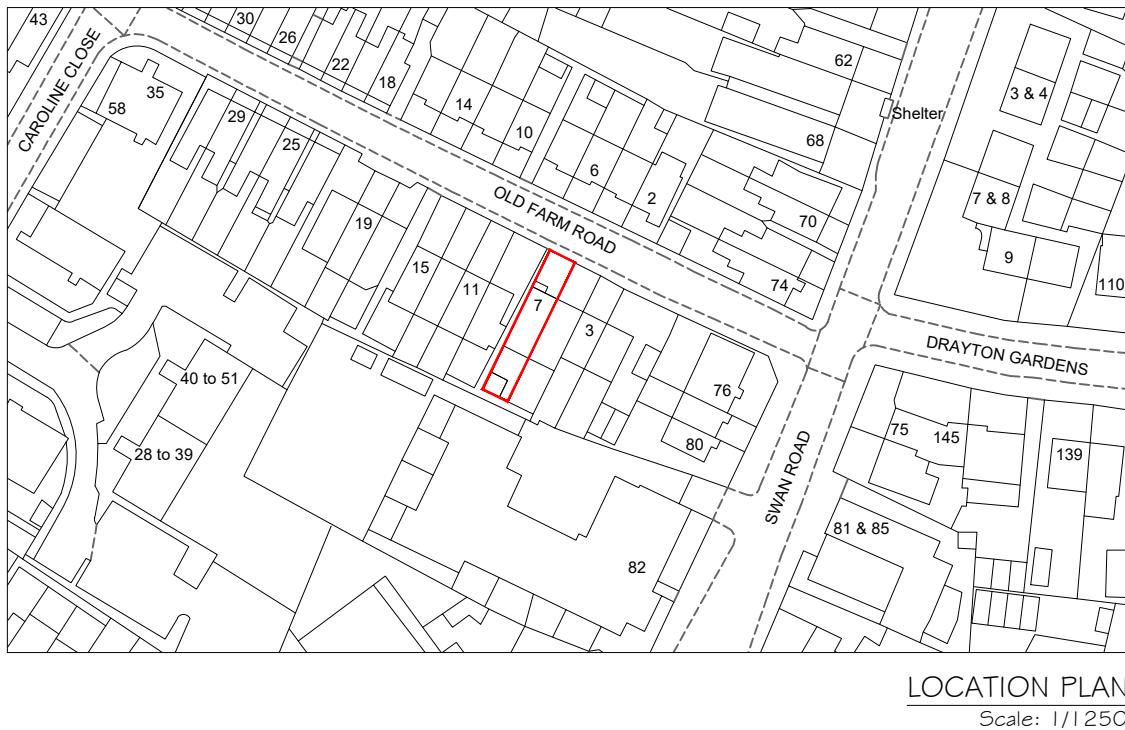

SCALE: 1:500 0 25m


SCALE: 1:1250 0 50m



GENERAL NOTES:

KEY:

— SITE BOUNDARY

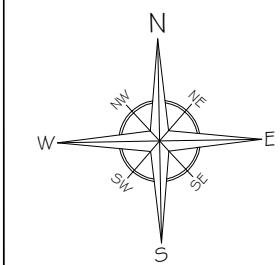

A	Issue For Approval	01/25
No	Revision / Issue	Date

Site :
7 Old Farm Road
West Drayton
London
UB7 7LE

Project Title :
Planning Application to convert
an Existing Dwelling into a 5-bed
HMO & Internal Re-Configuration
Under Proposed Use Certificate
of Lawfulness Application

Client :
Mrs Nehali Patel
7 Old Farm Road
West Drayton
London
UB7 7LE

Do not alter or amend the scale from this drawing. The
information may be suitable for discussion purposes
and for obtaining Planning Approval. This drawing
is Not a construction drawing and should not be
relied upon for any other works. This drawing should
not be copied or altered in any way except by way of
written permission from the designers. Discrepancies
may occur from onsite dimensions to this drawing
issues. ABP Architectural Services Ltd will not be held
liable for any discrepancies raised from this drawing
and onsite dimensions.

Project Ref No :
ABP-OFR7-01

Sheet No :
P-O-1

Date :
January 2025


Scale :
1:200 @ A-3

Drawn By :
ABP

OLD FARM ROAD



SCALE: 1:200 0 10m

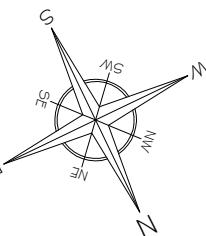

A	Issue For Approval	01/25
No	Revision / Issue	Date

Site :
7 Old Farm Road
West Drayton
London
UB7 7LE

Project Title :
Planning Application to convert
an Existing Dwelling into a 5-bed
HMO & Internal Re-Configuration
Under Proposed Use Certificate
of Lawfulness Application

Client :
Mrs Nehali Patel
7 Old Farm Road
West Drayton
London
UB7 7LE

Do not alter or amend the scale from this drawing. The
information may be suitable for discussion purposes
and for obtaining Planning Approval. This drawing
is Not a construction drawing and should not be
relied upon for any other works. This drawing should
not be copied or altered in any way except by way of
written permission from the designers. Discrepancies
may occur from on-site dimensions to this drawing
issues. ABP Architectural Services Ltd will not be held
liable for any discrepancies raised from this drawing
and on-site dimensions.

Project Ref No :
ABP-OFR7-01
Date :
January 2025
Scale :
1:50 @ A-3
Sheet No :
P-1
Drawn By :
ABP

REAR GARDEN

LIVING ROOM

KITCHEN

BATHROOM

W/C

BEDROOM 1

HALLWAY

UP

 ENTRANCE
LOBBY

PORCH

FRONT DRIVEWAY


SIDE ACCESS (RIGHT OF WAY)

 No. 5 NEIGHOURS PROPERTY
(NO SURVEYED)

SCALE: 1:50 0 2.5m


EXISTING GROUND FLOOR PLAN

Scale: 1/50

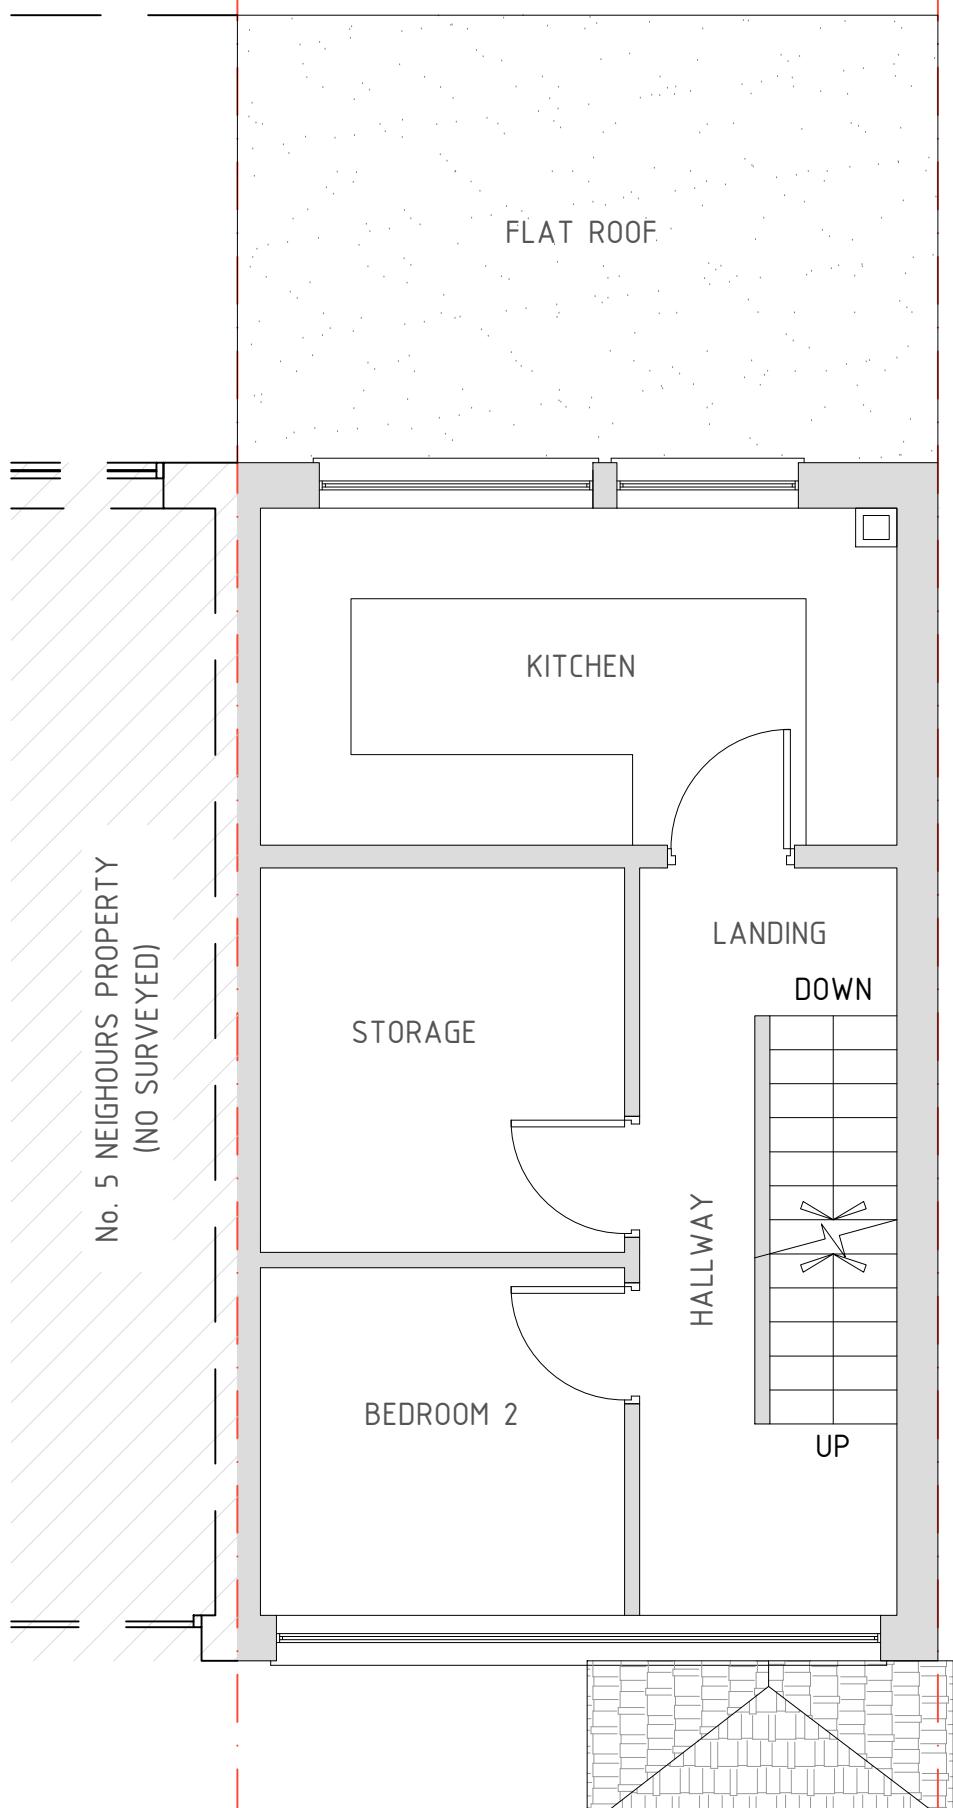

SCALE: 1:50 0 2.5m

EXISTING FIRST FLOOR PLAN
Scale: 1:50 @ A-3

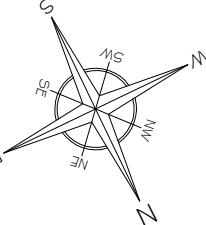

A	Issue For Approval	01/25
No	Revision / Issue	Date


Site :
7 Old Farm Road
West Drayton
London
UB7 7LE

Project Title :
Planning Application to convert
an Existing Dwelling into a 5-bed
HMO & Internal Re-Configuration
Under Proposed Use Certificate
of Lawfulness Application

Client :
Mrs Nehali Patel
7 Old Farm Road
West Drayton
London
UB7 7LE


Do not alter or amend the scale from this drawing. The
information may be suitable for discussion purposes
and for obtaining Planning Approval. This drawing
is Not a construction drawing and should not be
relied upon for any other works. This drawing should
not be copied or altered in any way except by way of
written permission from the designers. Discrepancies
may occur from onsite dimensions to this drawing
issues. ABP Architectural Services Ltd will not be held
liable for any discrepancies raised from this drawing
and onsite dimensions.

Project Ref No : ABP-OFR7-01	Sheet No : P-2
Date : January 2025	
Scale : 1:50 @ A-3	Drawn By : ABP

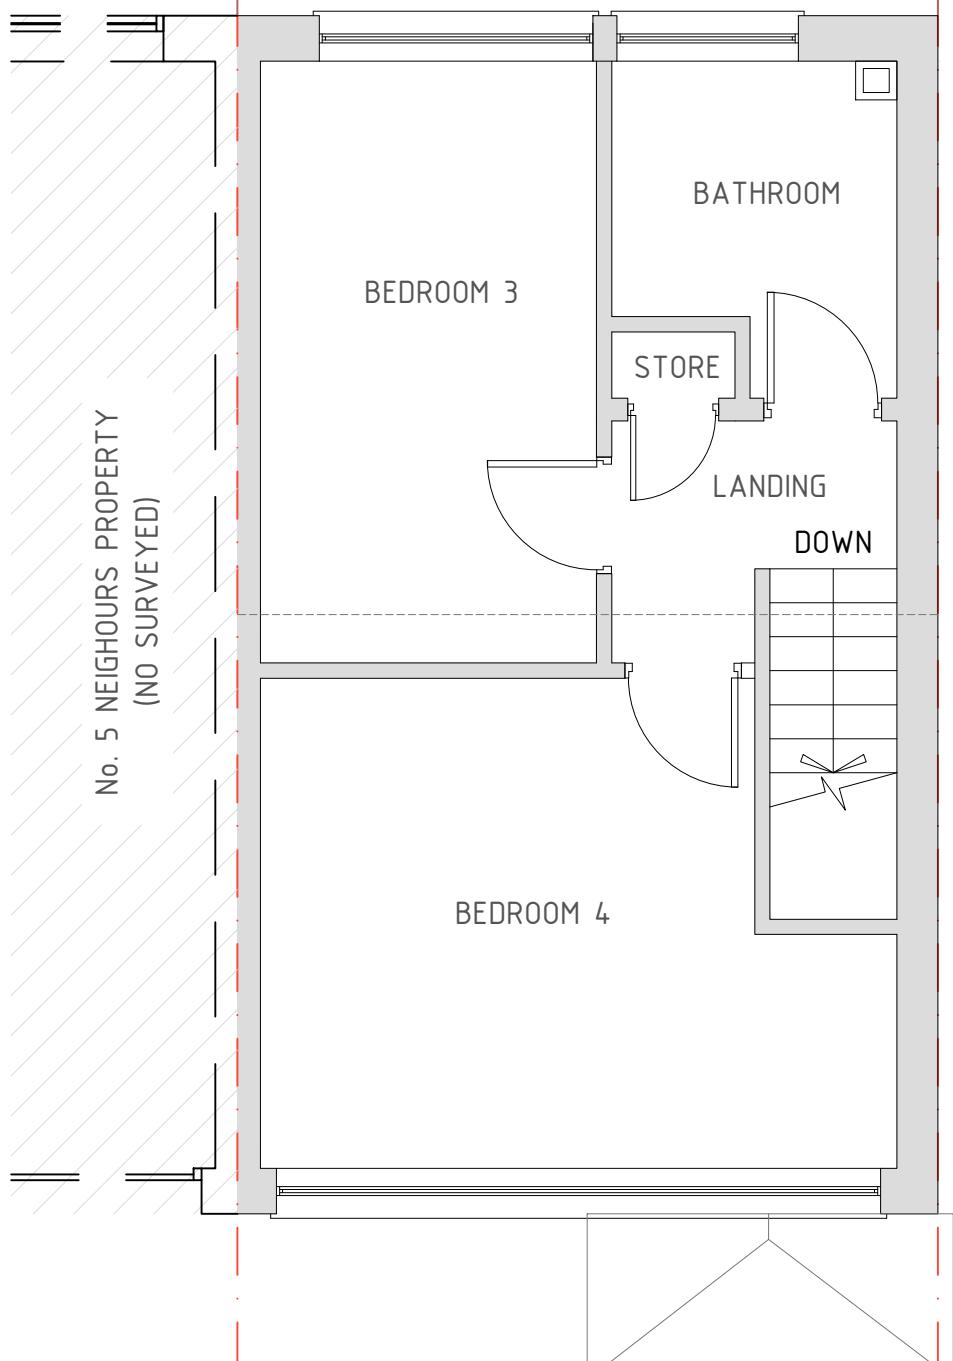

SCALE: 1:50 0 2.5m

EXISTING SECOND FLOOR PLAN
Scale: 1/50

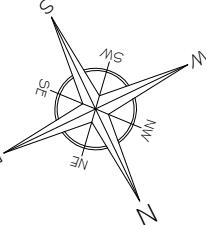

A	Issue For Approval	01/25
No	Revision / Issue	Date


Site :
7 Old Farm Road
West Drayton
London
UB7 7LE

Project Title :
Planning Application to convert
an Existing Dwelling into a 5-bed
HMO & Internal Re-Configuration
Under Proposed Use Certificate
of Lawfulness Application

Client :
Mrs Nehali Patel
7 Old Farm Road
West Drayton
London
UB7 7LE

Do not alter or amend the scale from this drawing. The
information may be suitable for discussion purposes
and for obtaining Planning Approval. This drawing
is Not a construction drawing and should not be
relied upon for any other works. This drawing should
not be copied or altered in any way except by way of
written permission from the designers. Discrepancies
may occur from onsite dimensions to this drawing
issues. ABP Architectural Services Ltd will not be held
liable for any discrepancies raised from this drawing
and onsite dimensions.

Project Ref No : ABP-OFR7-01	Sheet No : P-3
Date : January 2025	
Scale : 1:50 @ A-3	Drawn By : ABP

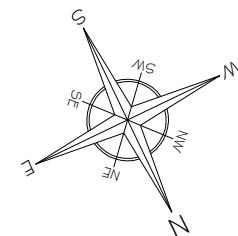

A	Issue For Approval	01/25
No	Revision / Issue	Date


Site :
 7 Old Farm Road
 West Drayton
 London
 UB7 7LE

Project Title :
 Planning Application to convert
 an Existing Dwelling into a 5-bed
 HMO & Internal Re-Configuration
 Under Proposed Use Certificate
 of Lawfulness Application

Client :
 Mrs Nehali Patel
 7 Old Farm Road
 West Drayton
 London
 UB7 7LE


Do not alter or amend the scale from this drawing. The
 information may be suitable for discussion purposes
 and for obtaining Planning Approval. This drawing
 is Not a construction drawing and should not be
 relied upon for any other works. This drawing should
 not be copied or altered in any way except by way of
 written permission from the designers. Discrepancies
 may occur from onsite dimensions to this drawing
 issued. ABP Architectural Services Ltd will not be held
 liable for any discrepancies raised from this drawing
 and onsite dimensions.

Project Ref No : ABP-OFR7-01	Sheet No : P-4
Date : January 2025	
Scale : 1:50 @ A-3	Drawn By : ABP

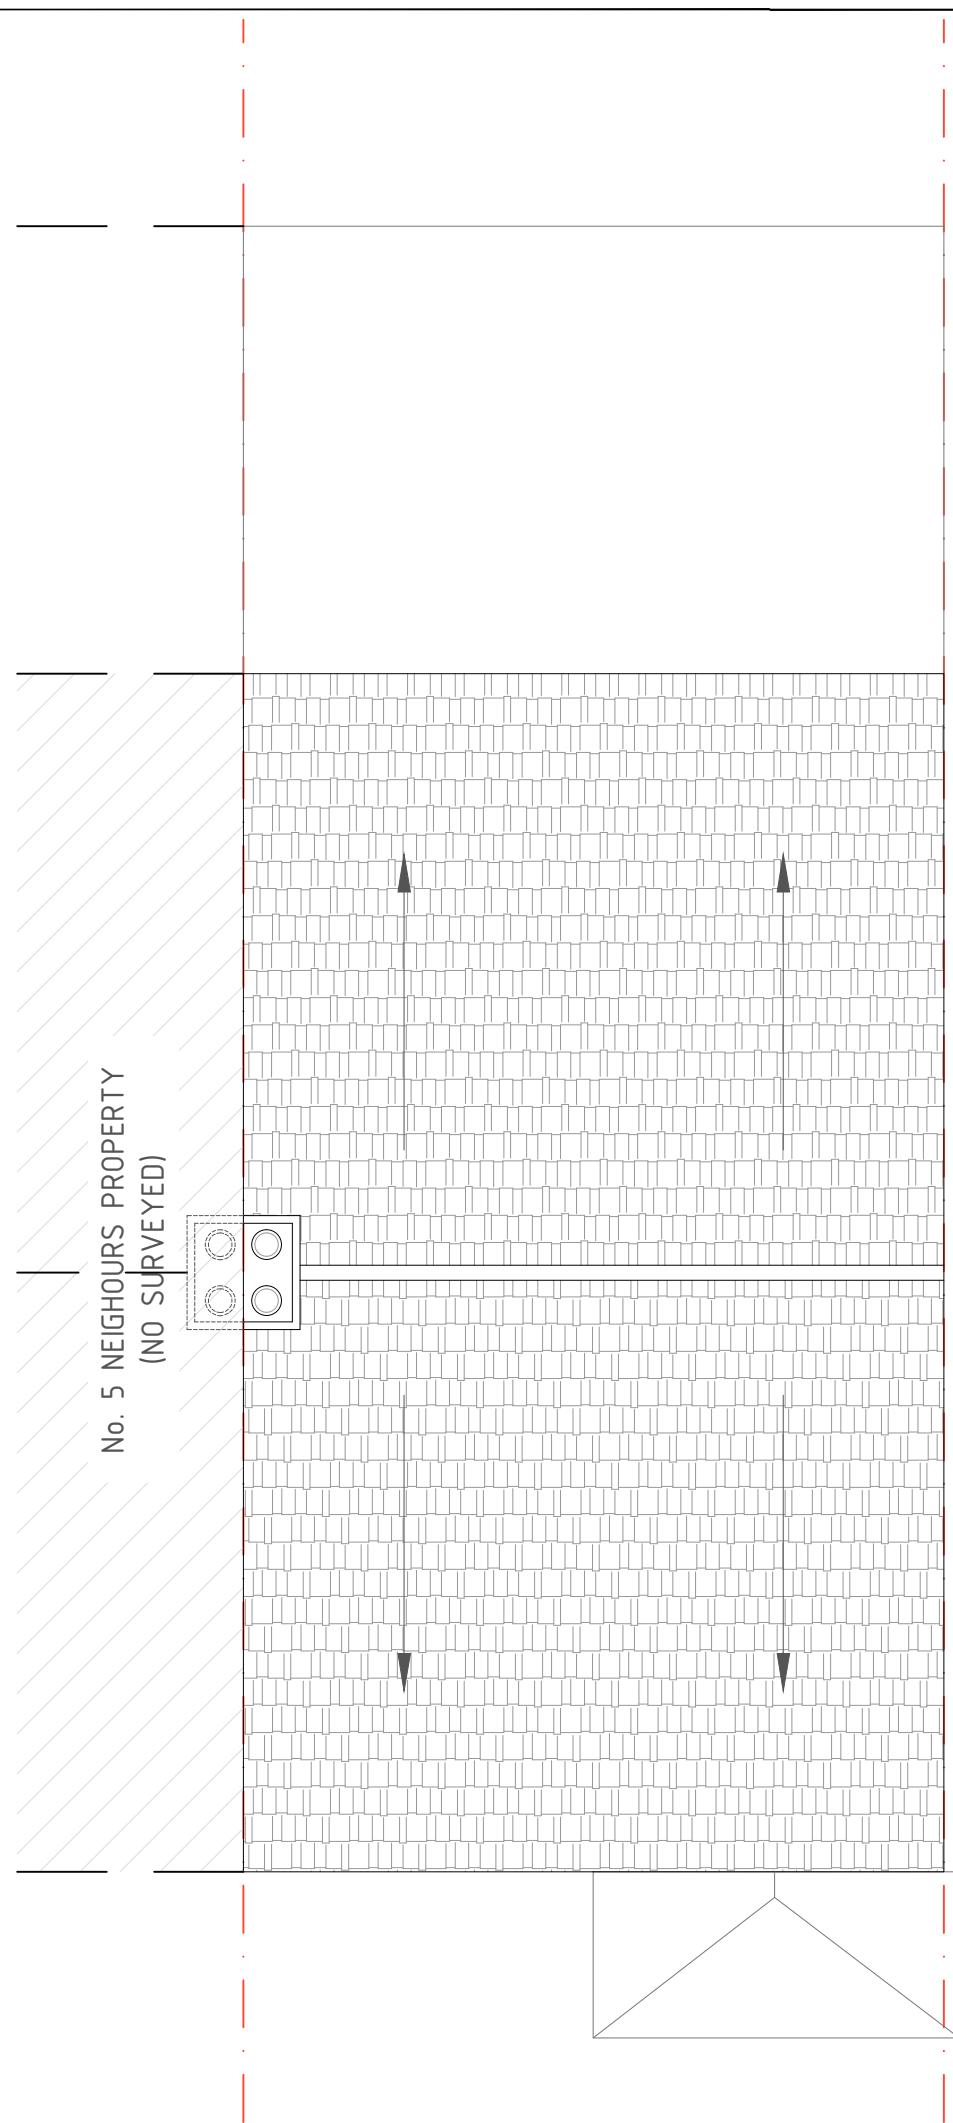

SCALE: 1:50 0 2.5m

EXISTING ROOF PLAN
 Scale: 1/50

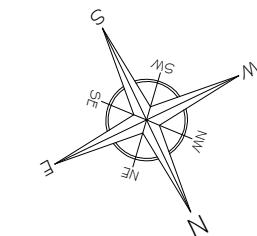

A	Issue For Approval	01/25
No	Revision / Issue	Date

Site :
7 Old Farm Road
West Drayton
London
UB7 7LE

Project Title :
Planning Application to convert
an Existing Dwelling into a 5-bed
HMO & Internal Re-Configuration
Under Proposed Use Certificate
of Lawfulness Application

Client :
Mrs Nehali Patel
7 Old Farm Road
West Drayton
London
UB7 7LE


Do not alter or amend the scale from this drawing. The
information may be suitable for discussion purposes
and for obtaining Planning Approval. This drawing
is Not a construction drawing and should not be
relied upon for any other works. This drawing should
not be copied or altered in any way except by way of
written permission from the designers. Discrepancies
may occur from onsite dimensions to this drawing
issues. ABP Architectural Services Ltd will not be held
liable for any discrepancies raised from this drawing
and onsite dimensions.

Project Ref No : ABP-OFR7-01	Sheet No : P-5
Date : January 2025	
Scale : 1:100 @ A-3	Drawn By : ABP



EXISTING & PROPOSED ELEVATION INDICATION

Scale: 1:100

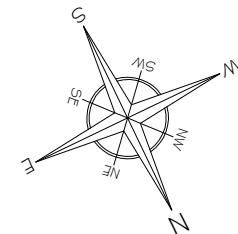

A	Issue For Approval	01/25
No	Revision / Issue	Date

Site :
7 Old Farm Road
West Drayton
London
UB7 7LE


Project Title :
Planning Application to convert
an Existing Dwelling into a 5-bed
HMO & Internal Re-Configuration
Under Proposed Use Certificate
of Lawfulness Application

Client :
Mrs Nehali Patel
7 Old Farm Road
West Drayton
London
UB7 7LE

Do not alter or amend the scale from this drawing. The
information may be suitable for discussion purposes
and for obtaining Planning Approval. This drawing
is Not a construction drawing and should not be
relied upon for any other works. This drawing should
not be copied or altered in any way except by way of
written permission from the designers. Discrepancies
may occur from on-site dimensions to this drawing
issues. ABP Architectural Services Ltd will not be held
liable for any discrepancies raised from this drawing
and on-site dimensions.

Project Ref No : ABP-OFR7-01	Sheet No : P-6
Date : January 2025	
Scale : 1:50 @ A-3	Drawn By : ABP


REAR GARDEN

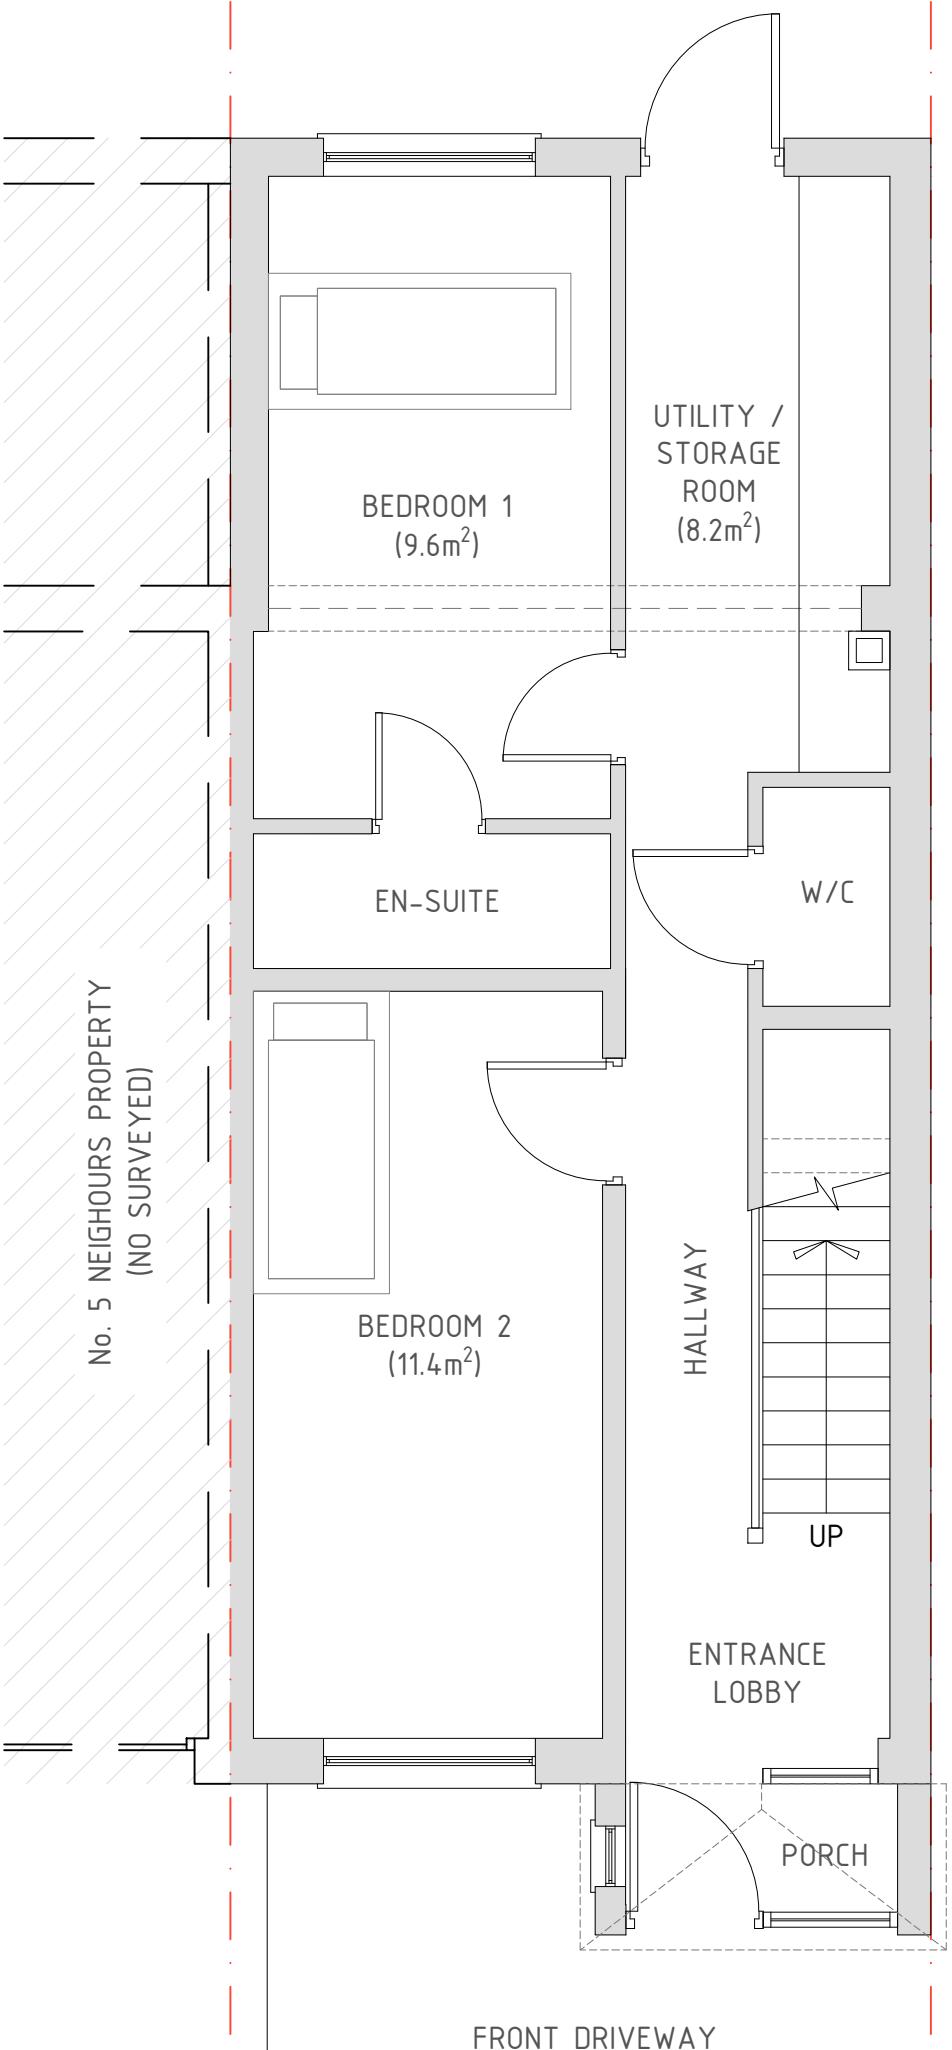

SCALE: 1:50 0 2.5m


PROPOSED GROUND FLOOR PLAN

Scale: 1/50

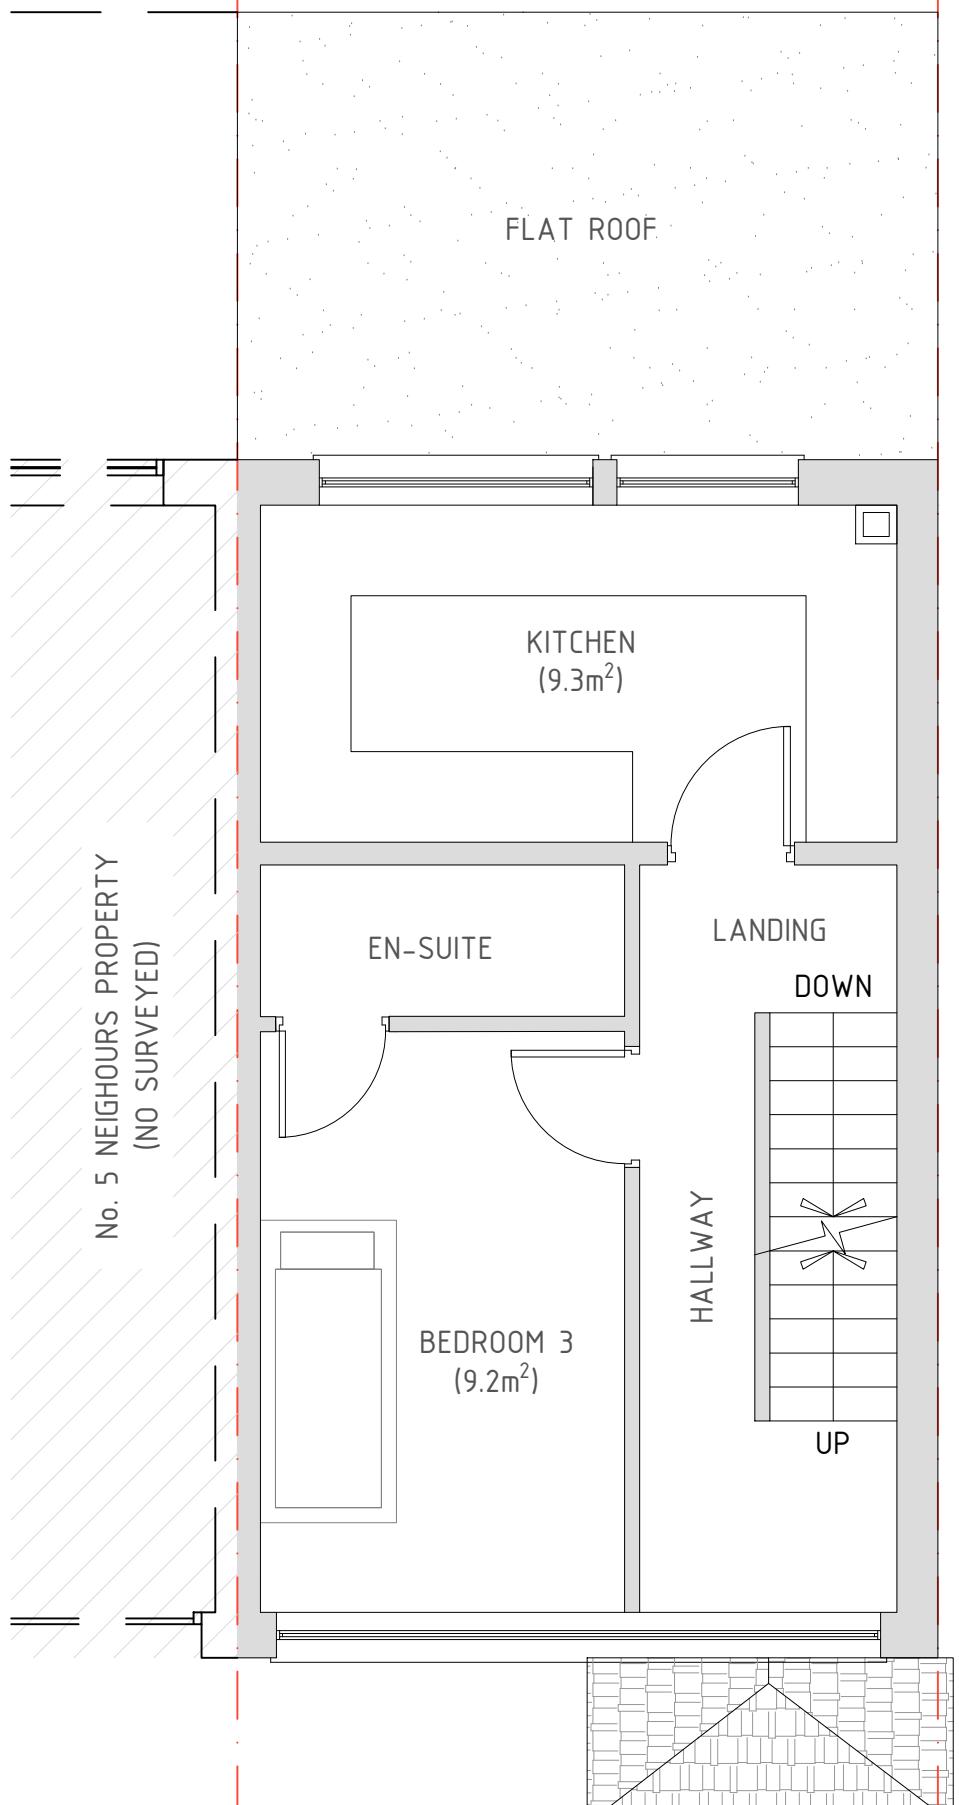

SCALE: 1:50 0 2.5m

PROPOSED FIRST FLOOR PLAN
Scale: 1/50

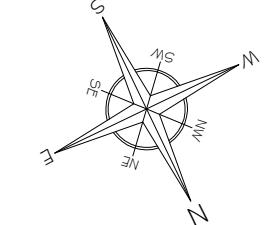

A	Issue For Approval	01/25
No	Revision / Issue	Date


Site :
7 Old Farm Road
West Drayton
London
UB7 7LE

Project Title :
Planning Application to convert
an Existing Dwelling into a 5-bed
HMO & Internal Re-Configuration
Under Proposed Use Certificate
of Lawfulness Application

Client :
Mrs Nehali Patel
7 Old Farm Road
West Drayton
London
UB7 7LE


Do not alter or amend the scale from this drawing. The
information may be suitable for discussion purposes
and for obtaining Planning Approval. This drawing
is Not a construction drawing and should not be
relied upon for any other works. This drawing should
not be copied or altered in any way except by way of
written permission from the designers. Discrepancies
may occur from on-site dimensions to this drawing
issues. ABP Architectural Services Ltd will not be held
liable for any discrepancies raised from this drawing
and on-site dimensions.

Project Ref No : ABP-OFR7-01	Sheet No : P-7
Date : January 2025	
Scale : 1:50 @ A-3	Drawn By : ABP

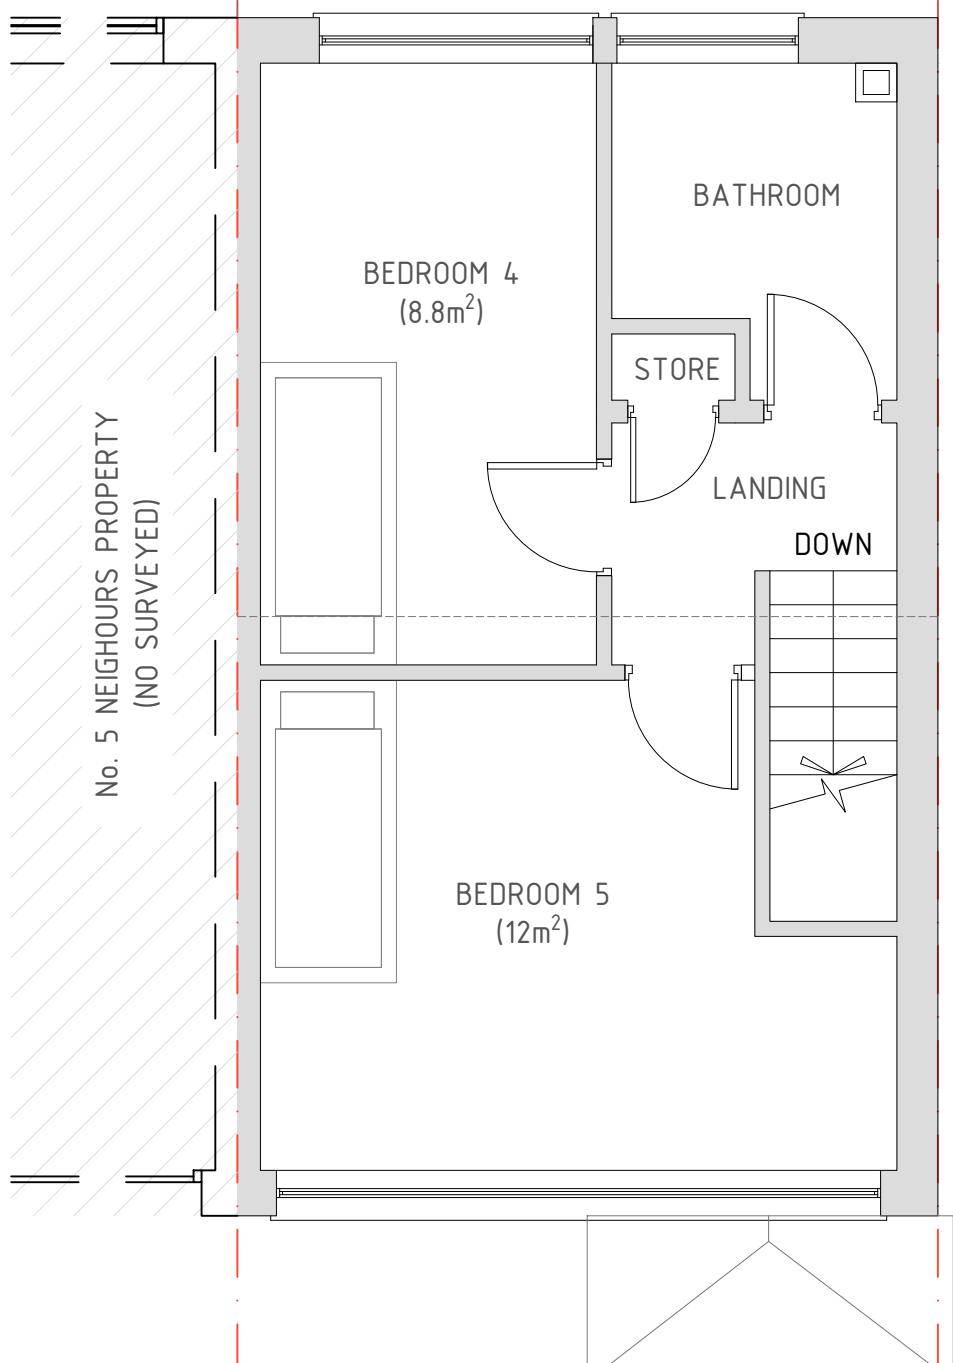

SCALE: 1:50 0 2.5m

PROPOSED SECOND FLOOR PLAN
Scale: 1/50

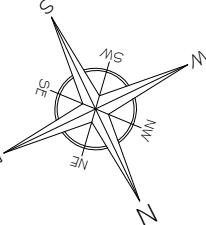

A	Issue For Approval	01/25
No	Revision / Issue	Date


Site :
7 Old Farm Road
West Drayton
London
UB7 7LE

Project Title :
Planning Application to convert
an Existing Dwelling into a 5-bed
HMO & Internal Re-Configuration
Under Proposed Use Certificate
of Lawfulness Application

Client :
Mrs Nehali Patel
7 Old Farm Road
West Drayton
London
UB7 7LE

Do not alter or amend the scale from this drawing. The
information may be suitable for discussion purposes
and for obtaining Planning Approval. This drawing
is Not a construction drawing and should not be
relied upon for other works. This drawing should
not be copied or altered in any way except by way of
written permission from the designers. Discrepancies
may occur from onsite dimensions to this drawing
issues. ABP Architectural Services Ltd will not be held
liable for any discrepancies raised from this drawing
and onsite dimensions.

Project Ref No : ABP-OFR7-01	Sheet No : P-8
Date : January 2025	
Scale : 1:50 @ A-3	Drawn By : ABP

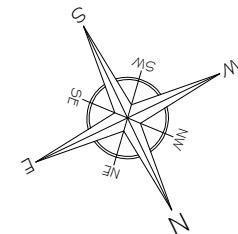

A	Issue For Approval	01/25
No	Revision / Issue	Date


Site :
 7 Old Farm Road
 West Drayton
 London
 UB7 7LE

Project Title :
 Planning Application to convert
 an Existing Dwelling into a 5-bed
 HMO & Internal Re-Configuration
 Under Proposed Use Certificate
 of Lawfulness Application

Client :
 Mrs Nehali Patel
 7 Old Farm Road
 West Drayton
 London
 UB7 7LE

Do not alter or amend the scale from this drawing. The
 information may be suitable for discussion purposes
 and for obtaining Planning Approval. This drawing
 is Not a construction drawing and should not be
 relied upon for any other works. This drawing should
 not be copied or altered in any way except by way of
 written permission from the designers. Discrepancies
 may occur from onsite dimensions to this drawing
 issued. ABP Architectural Services Ltd will not be held
 liable for any discrepancies raised from this drawing
 and onsite dimensions.

Project Ref No : ABP-OFR7-01	Sheet No : P-9
Date : January 2025	
Scale : 1:50 @ A-3	Drawn By : ABP

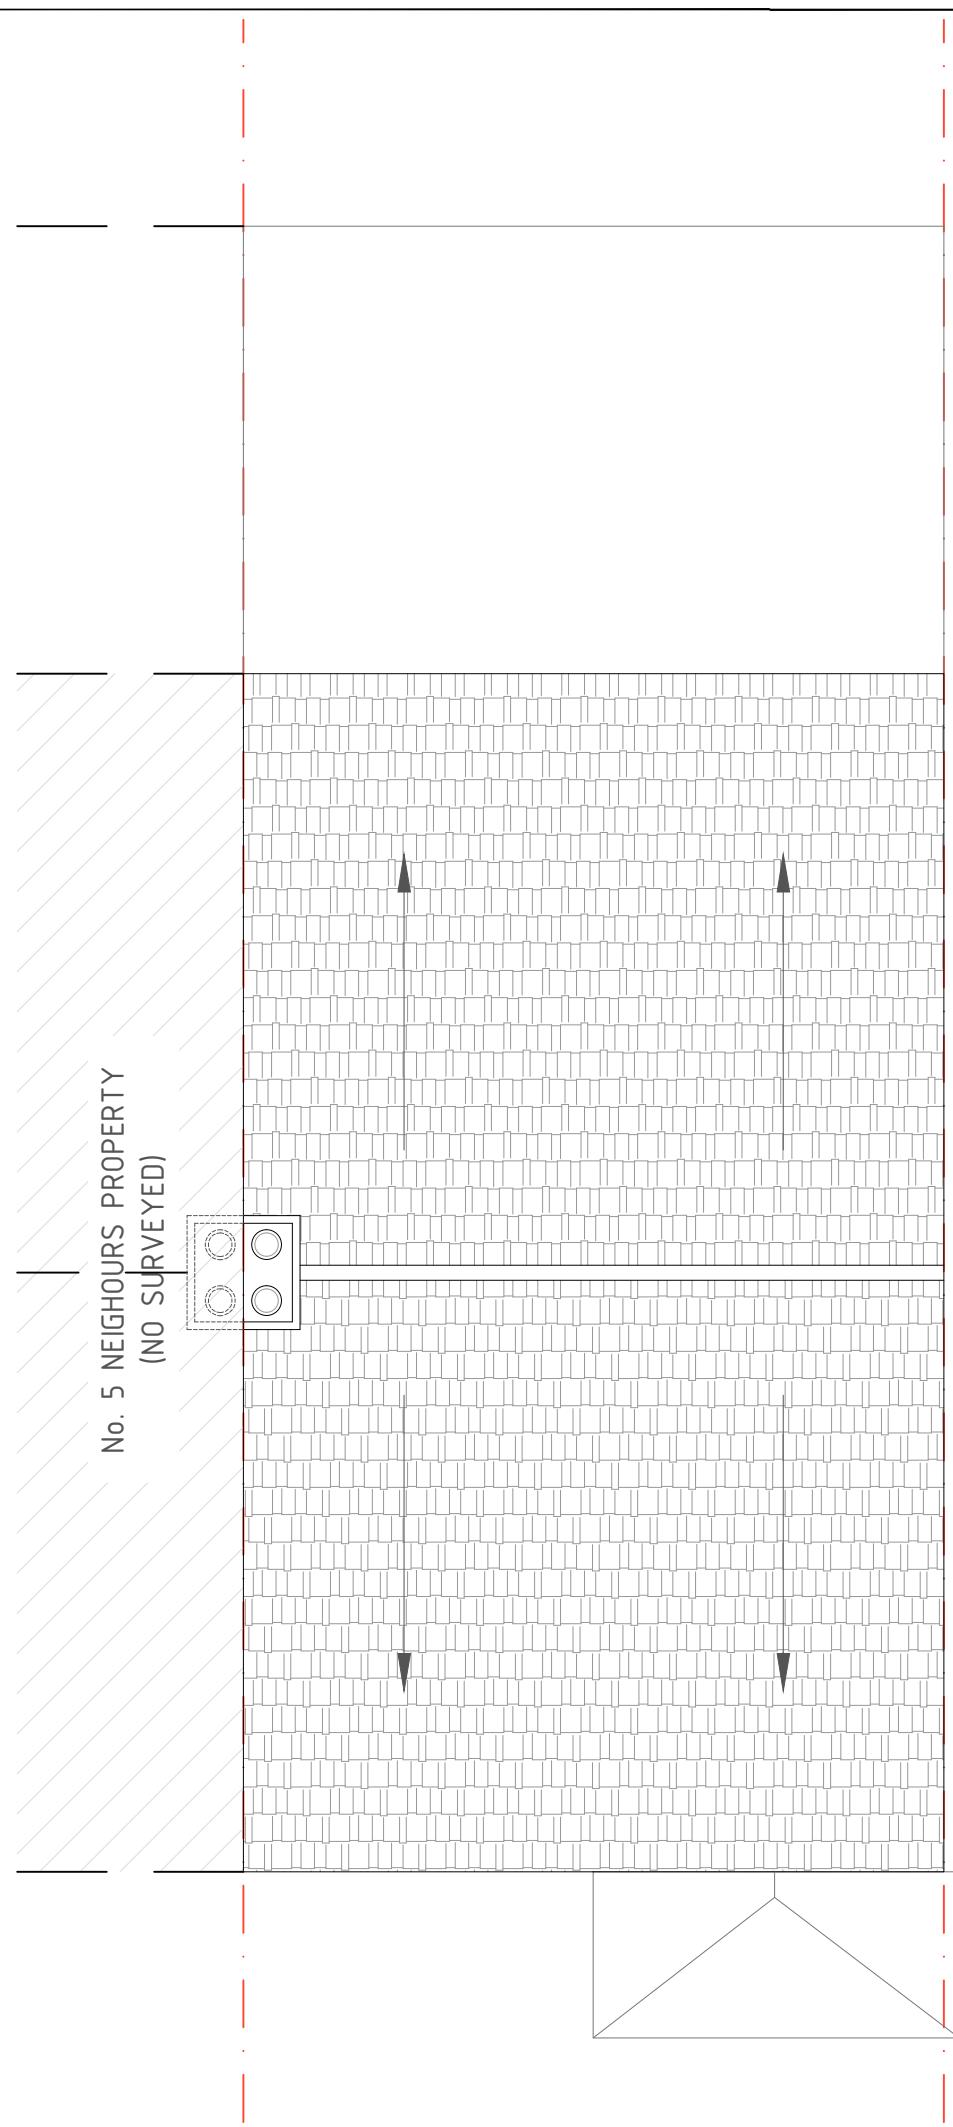

SCALE: 1:50 0 2.5m

PROPOSED ROOF PLAN
 Scale: 1/50

A	Issue For Approval	01/25
No	Revision / Issue	Date


Site :
7 Old Farm Road
West Drayton
London
UB7 7LE

Project Title :
Planning Application to convert
an Existing Dwelling into a 5-bed
HMO & Internal Re-Configuration
Under Proposed Use Certificate
of Lawfulness Application

Client :
Mrs Nehali Patel
7 Old Farm Road
West Drayton
London
UB7 7LE

Do not alter or amend the scale from this drawing. The
information may be suitable for discussion purposes
and for obtaining Planning Approval. This drawing
is Not a construction drawing and should not be
relied upon for any other works. This drawing should
not be copied or altered in any way except by way of
written permission from the designers. Discrepancies
may occur from onsite dimensions to this drawing
issues. ABP Architectural Services Ltd will not be held
liable for any discrepancies raised from this drawing
and onsite dimensions.


Project Ref No : ABP-OFR7-01	Sheet No : P-10
Date : January 2025	
Scale : 1:50 @ A-3	Drawn By : ABP

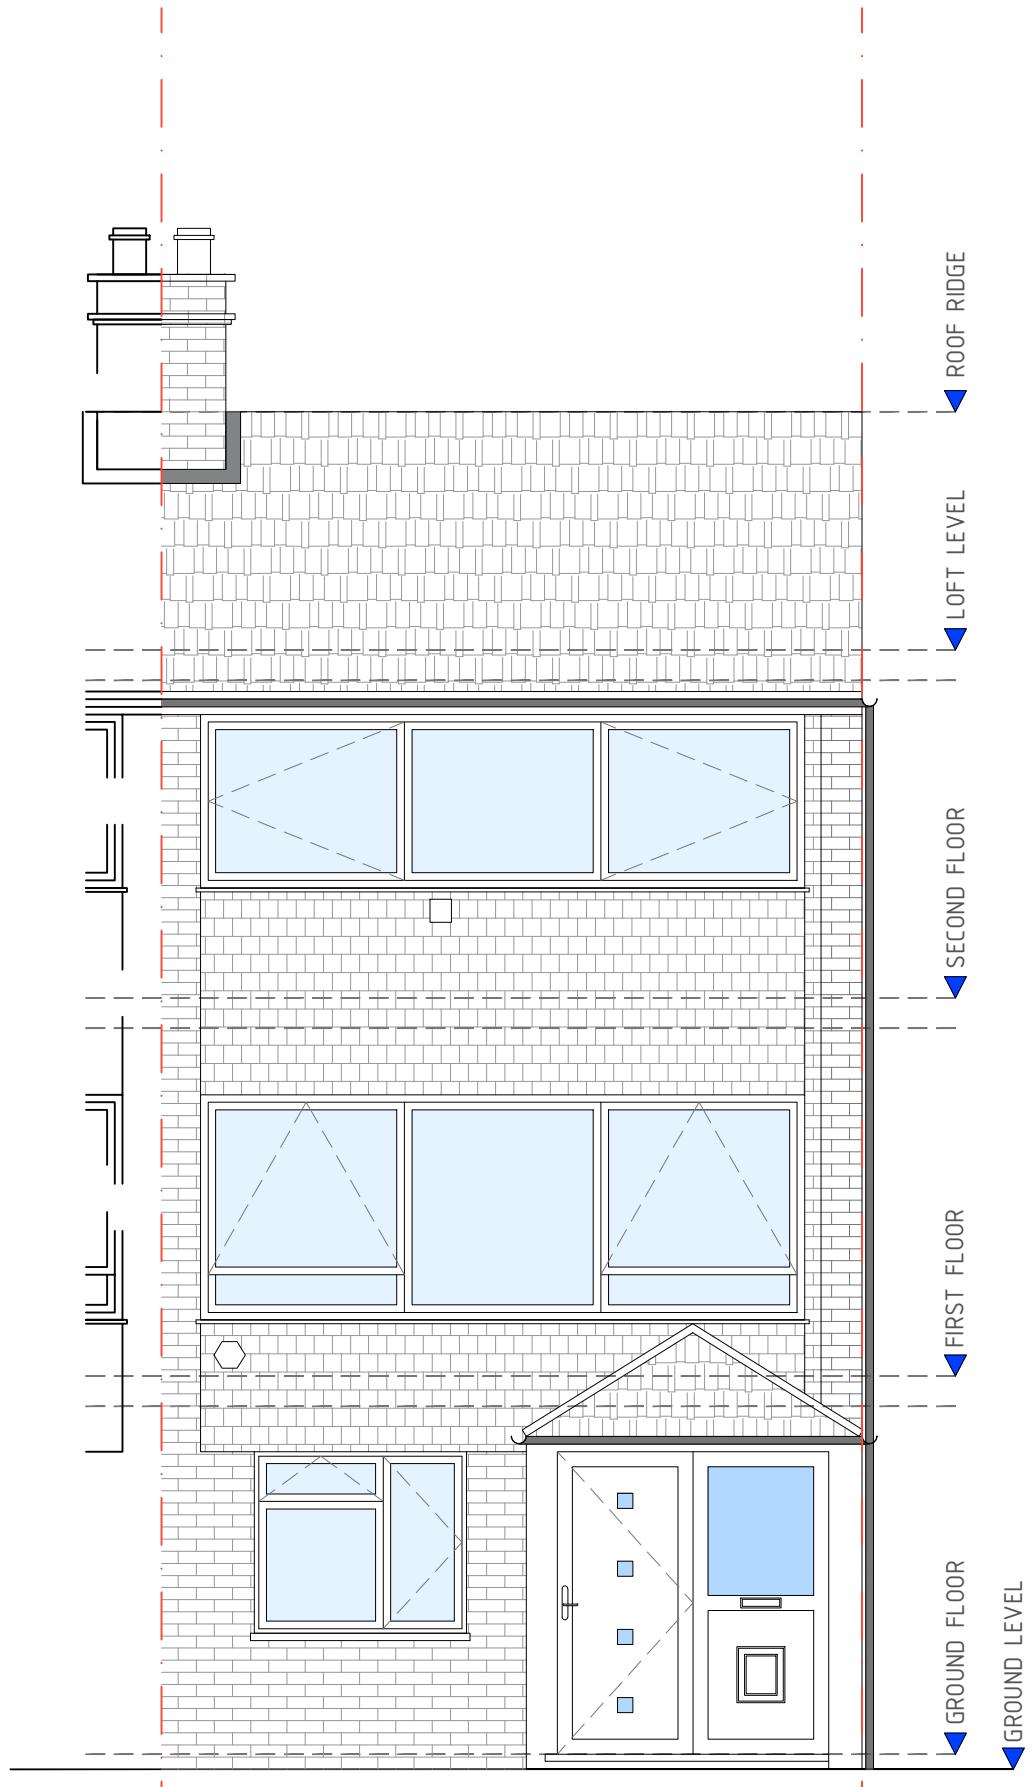

SCALE: 1:50 0 2.5m

FRONT ELEVATION (A)
[NO CHANGE]

EXISTING ELEVATIONS
Scale: 1/50

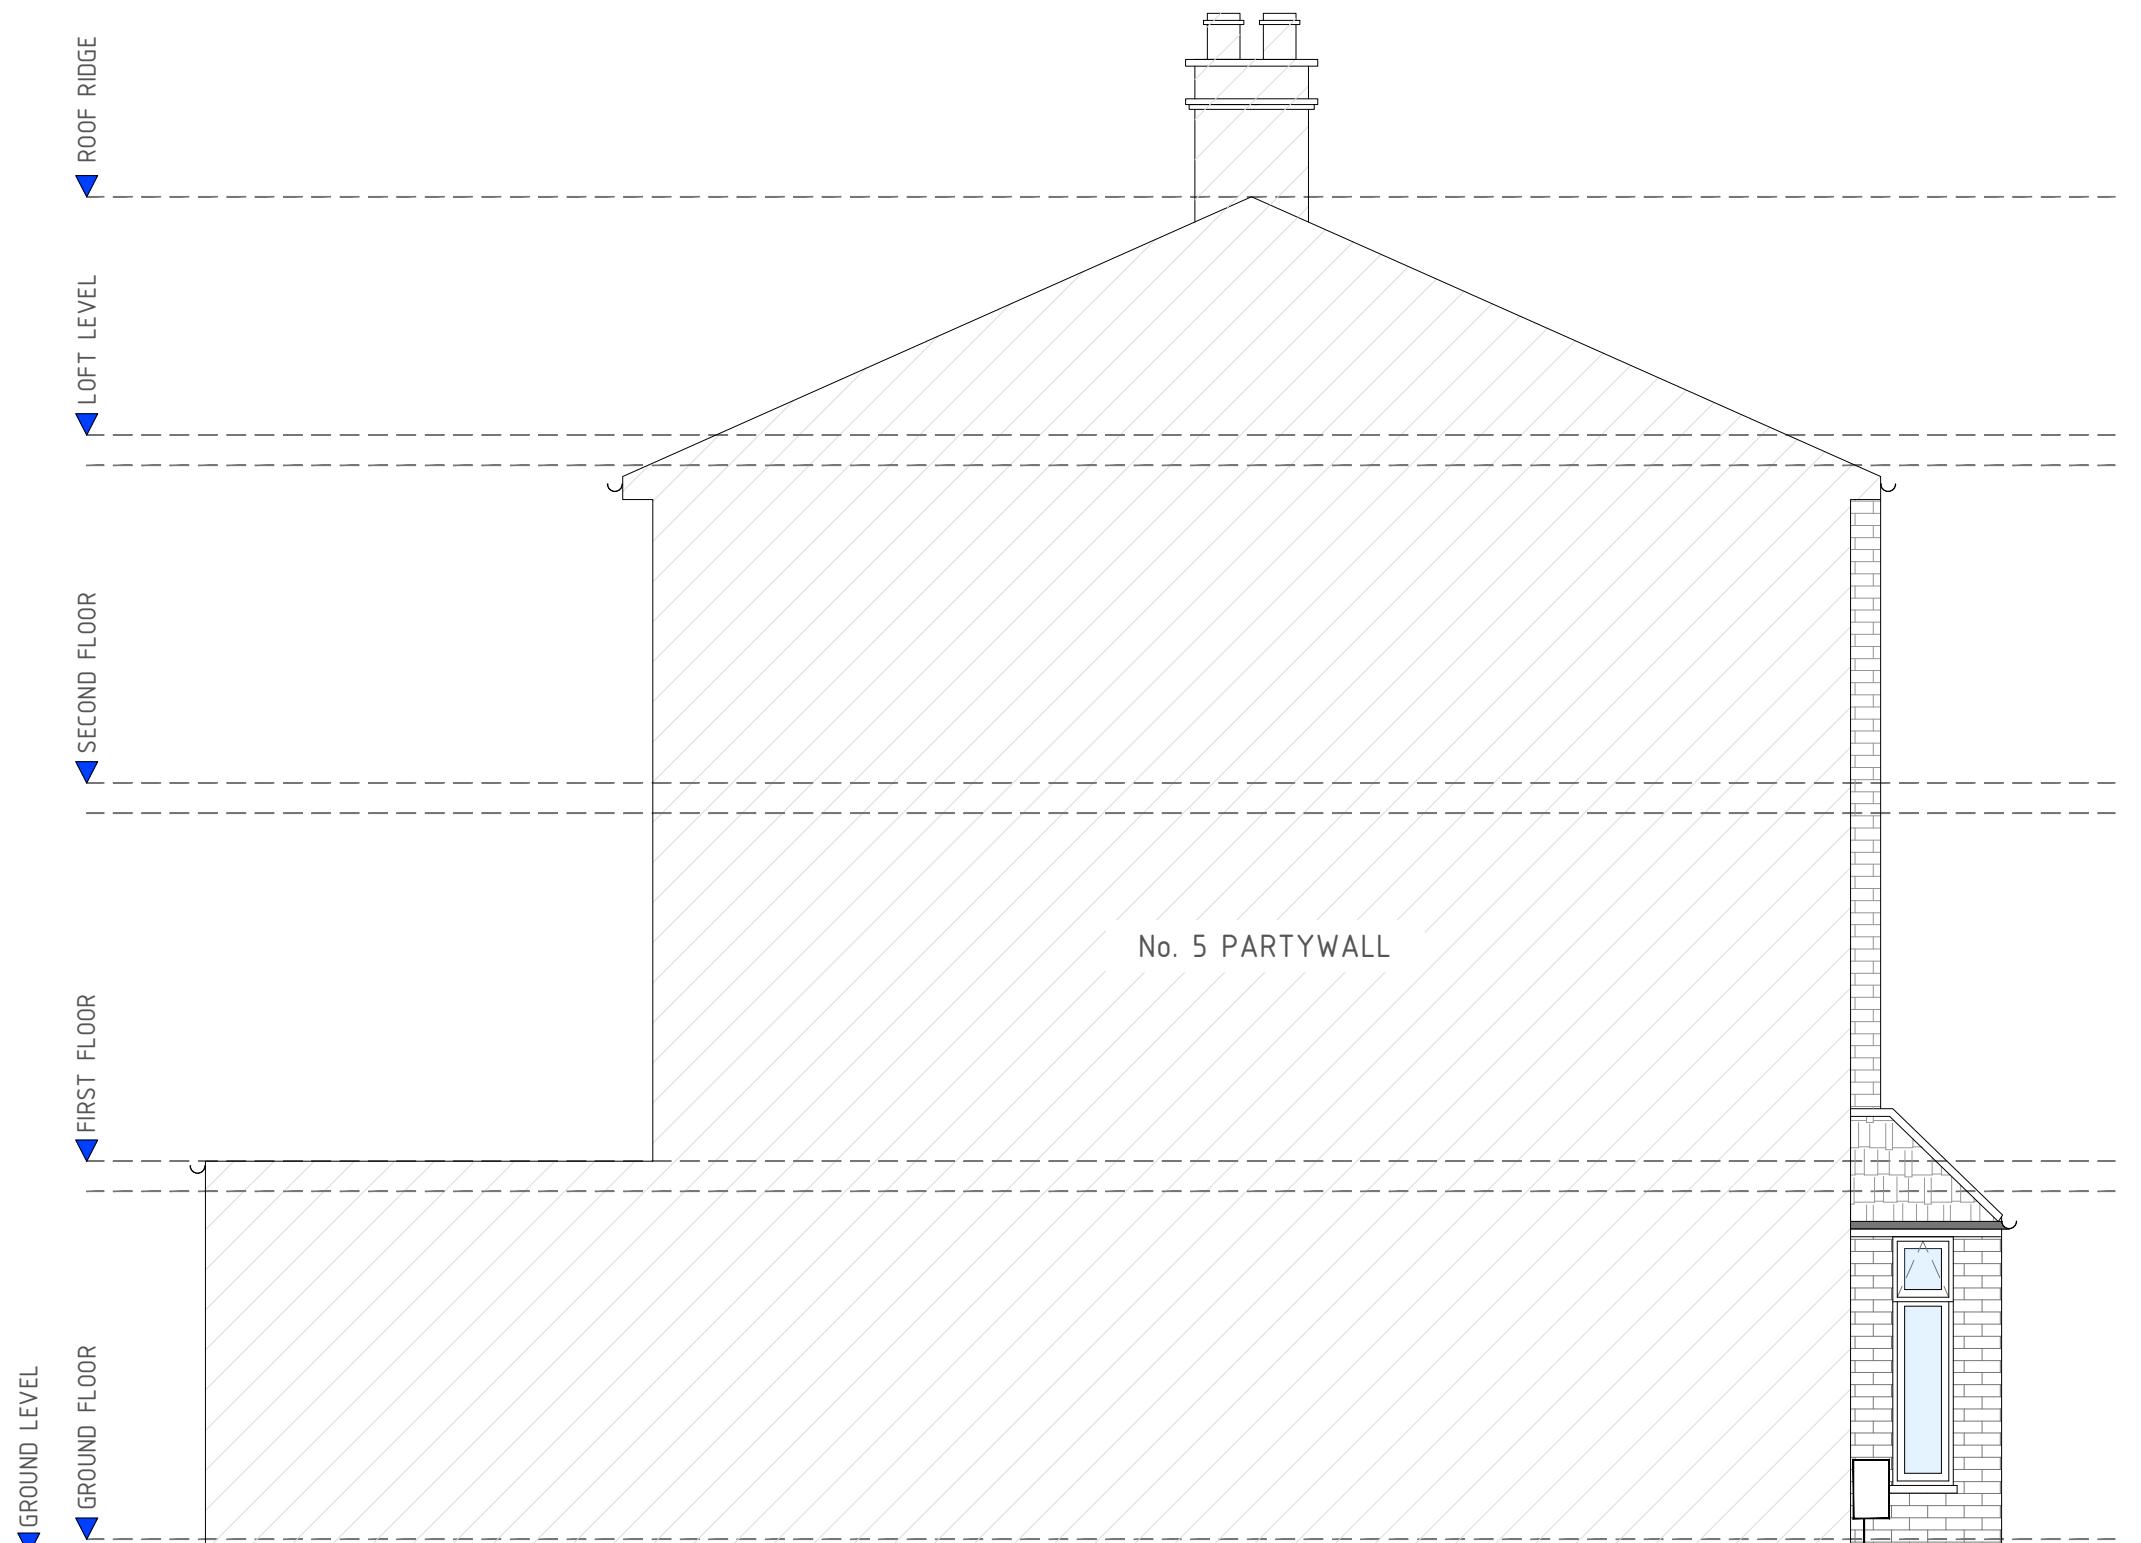

FLANK ELEVATION (B)
[NO CHANGE] - LEFT SIDE

EXISTING ELEVATIONS
Scale: 1/50

SCALE: 1:50 0 2.5m

A	Issue For Approval	01/25
No	Revision / Issue	Date

Site :
7 Old Farm Road
West Drayton
London
UB7 7LE

Project Title :
Planning Application to convert
an Existing Dwelling into a 5-bed
HMO & Internal Re-Configuration
Under Proposed Use Certificate
of Lawfulness Application

Client :
Mrs Nehali Patel
7 Old Farm Road
West Drayton
London
UB7 7LE

Do not alter or amend the scale from this drawing. The
information may be suitable for discussion purposes
and for obtaining Planning Approval. This drawing
is Not a construction drawing and should not be
relied upon for any other works. This drawing should
not be copied or altered in any way except by way of
written permission from the designers. Discrepancies
may occur from onsite dimensions to this drawing
issues. ABP Architectural Services Ltd will not be held
liable for any discrepancies raised from this drawing
and onsite dimensions.

Project Ref No : ABP-OFR7-01	Sheet No : P-11
Date : January 2025	
Scale : 1:50 @ A-3	Drawn By : ABP

A	Issue For Approval	01/25
No	Revision / Issue	Date


Site :
7 Old Farm Road
West Drayton
London
UB7 7LE

Project Title :
Planning Application to convert
an Existing Dwelling into a 5-bed
HMO & Internal Re-Configuration
Under Proposed Use Certificate
of Lawfulness Application

Client :
Mrs Nehali Patel
7 Old Farm Road
West Drayton
London
UB7 7LE


Do not alter or amend the scale from this drawing. The
information may be suitable for discussion purposes
and for obtaining Planning Approval. This drawing
is Not a construction drawing and should not be
relied upon for any other works. Discrepancies
should not be copied or altered in any way except by way of
written permission from the designers. Discrepancies
may occur from on-site dimensions to this drawing
issues. ABP Architectural Services Ltd will not be held
liable for any discrepancies raised from this drawing
and on-site dimensions.

Project Ref No :
ABP-OFR7-01
Date :
January 2025
Scale :
1:50 @ A-3
Sheet No :
P-12
Drawn By :
ABP

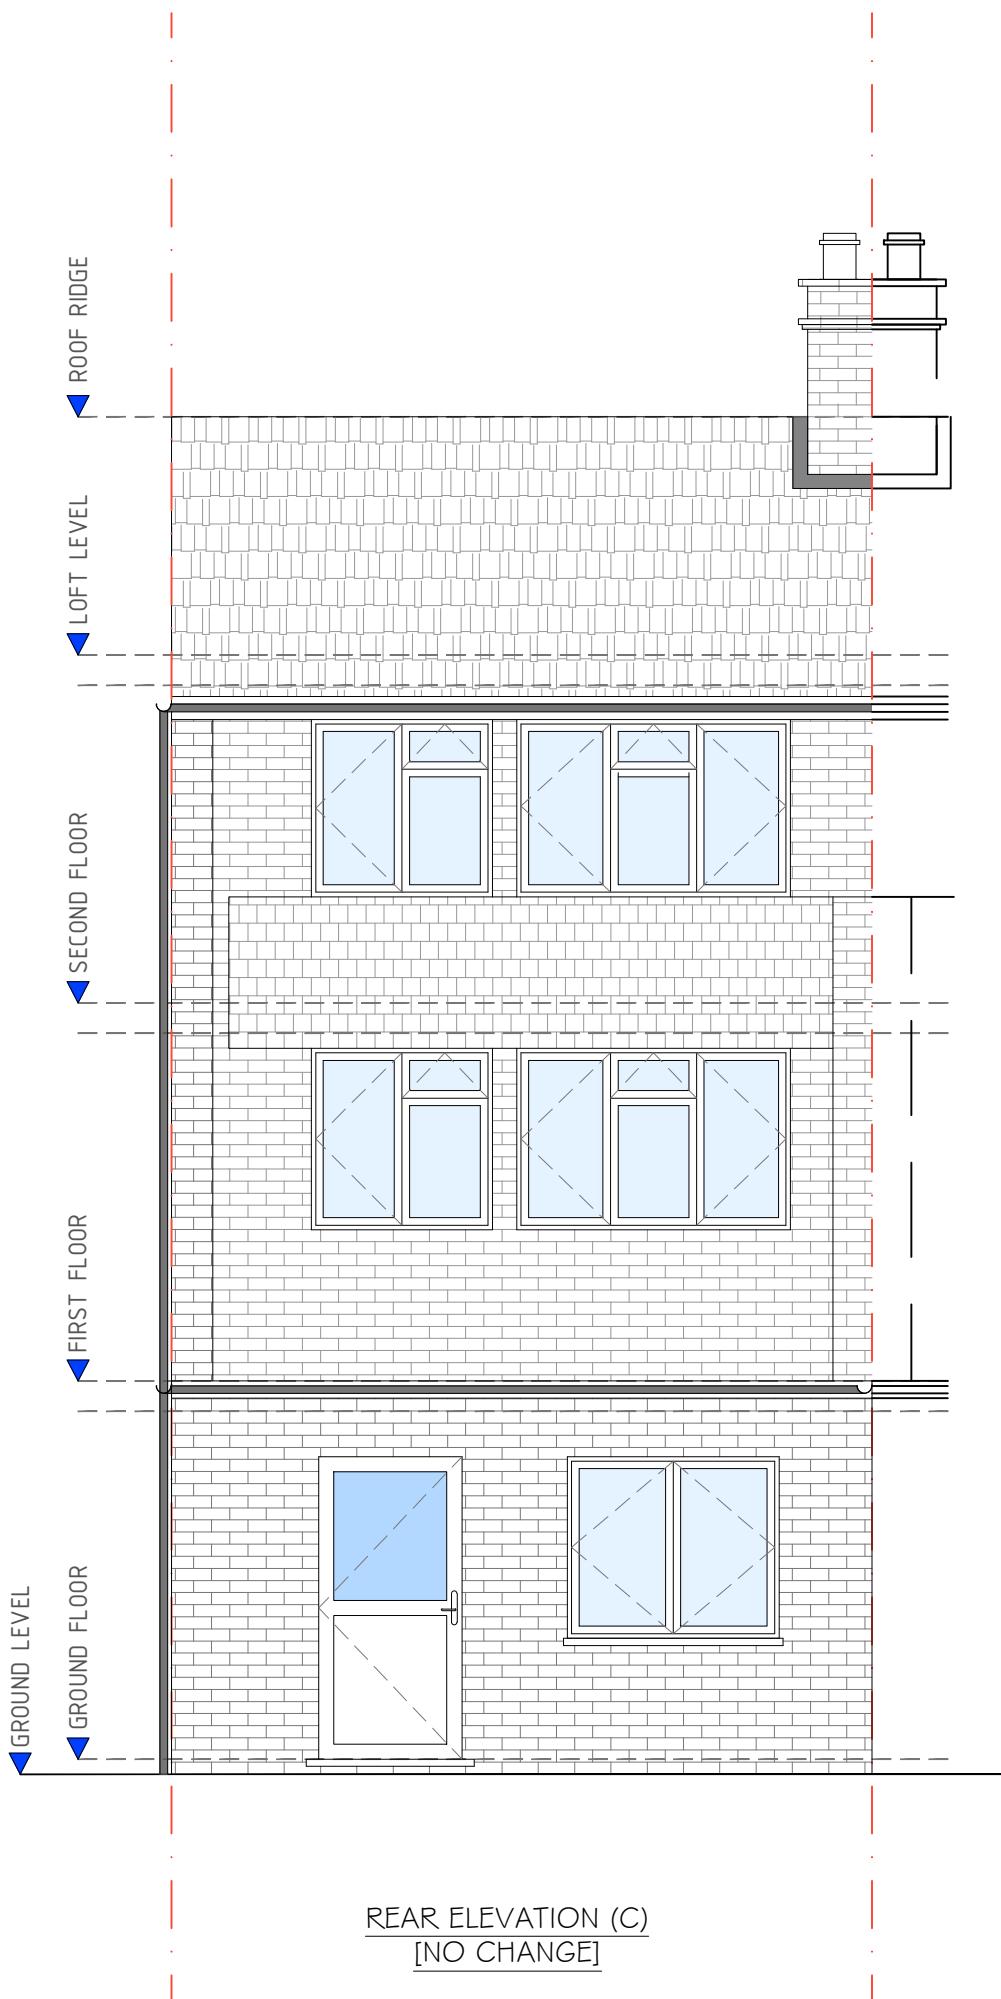

SCALE: 1:50 0 2.5m

EXISTING ELEVATIONS
Scale: 1/50

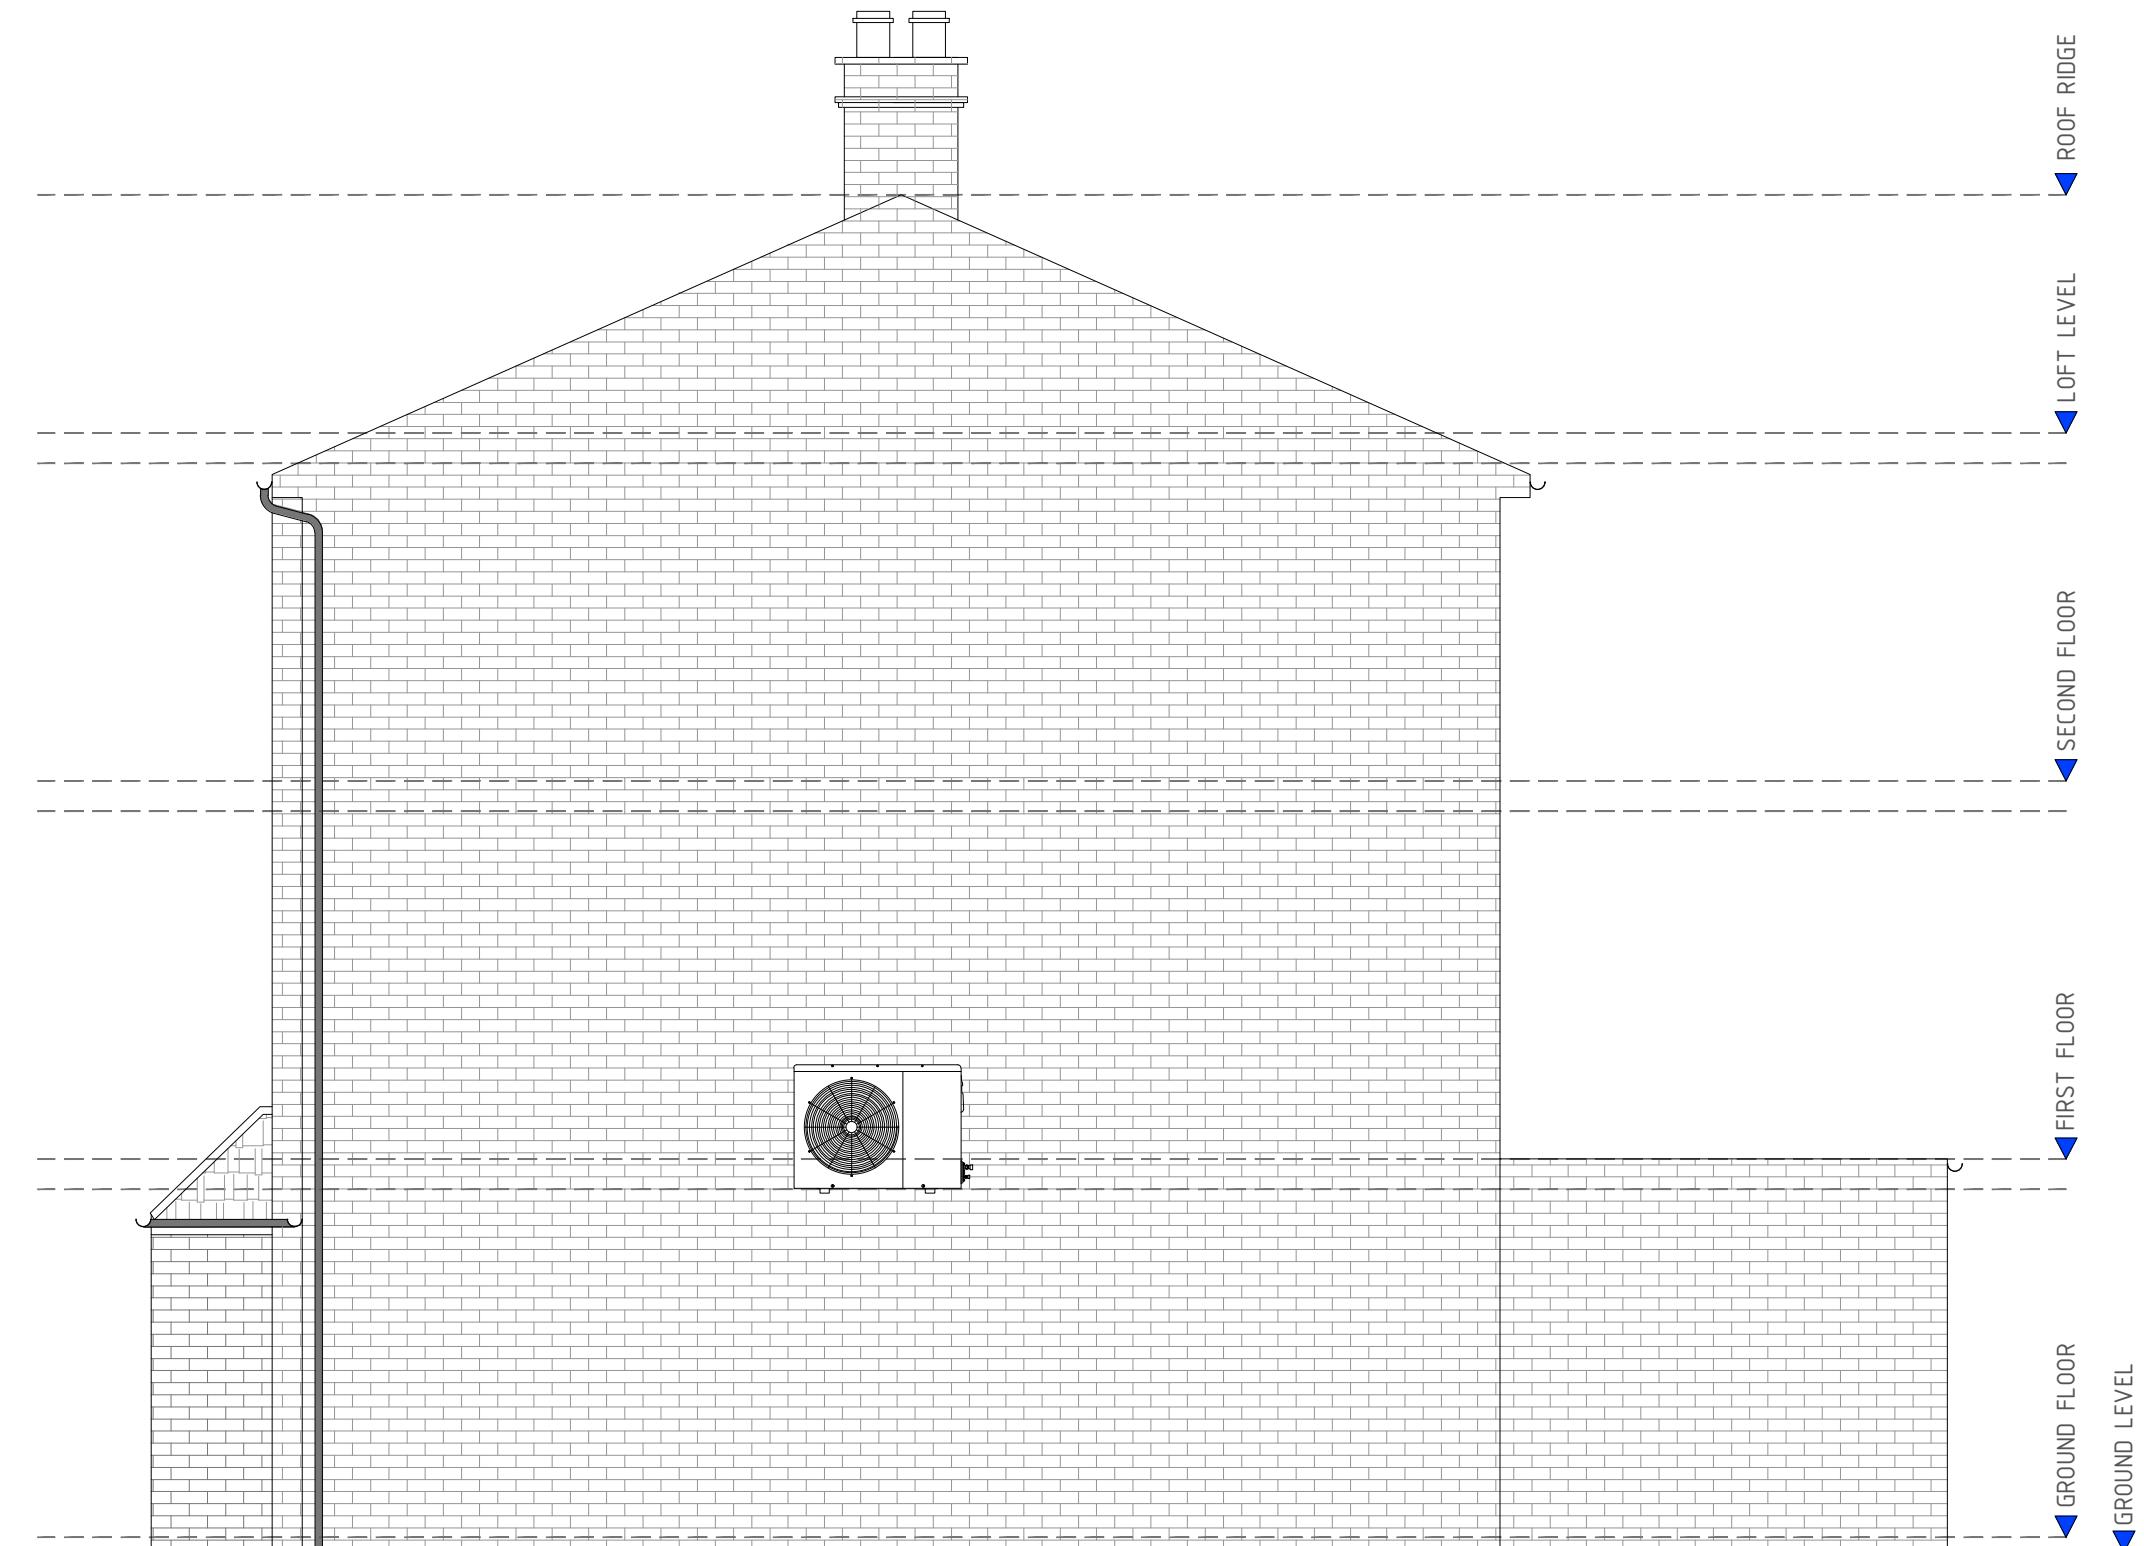

FLANK ELEVATION (D)
[NO CHANGE] - RIGHT SIDE

SCALE: 1:50 0 2.5m

EXISTING ELEVATIONS
Scale: 1/50

A	Issue For Approval	01/25
No	Revision / Issue	Date

Site :
7 Old Farm Road
West Drayton
London
UB7 7LE

Project Title :
Planning Application to convert
an Existing Dwelling into a 5-bed
HMO & Internal Re-Configuration
Under Proposed Use Certificate
of Lawfulness Application

Client :
Mrs Nehali Patel
7 Old Farm Road
West Drayton
London
UB7 7LE

Do not alter or amend the scale from this drawing. The
information may be suitable for discussion purposes
and for obtaining Planning Approval. This drawing
is Not a construction drawing and should not be
relied upon for any other works. This drawing should
not be copied or altered in any way except by way of
written permission from the designers. Discrepancies
may occur from onsite dimensions to this drawing
issues. ABP Architectural Services Ltd will not be held
liable for any discrepancies raised from this drawing
and onsite dimensions.

Project Ref No : ABP-OFR7-01	Sheet No : P-13
Date : January 2025	
Scale : 1:50 @ A-3	Drawn By : ABP