

**SIGNATURE PLANS**  
YOUR LOCAL ARCHITECTURE STUDIO

SIGNATURE PLANS LTD.  
45 STAMFORD HILL, LONDON N16 5SR  
07491265532  
INFO@SIGNATUREPLANS.CO.UK

PROPERTY ADDRESS:  
17, MOORHALL ROAD,  
HAREFIELD, MIDDLESEX,  
UB9 6PE

PROJECT TITLE:  
PROPOSED GROUND FLOOR  
REAR EXTENSION

SHEET TITLE:  
LOCATION AND SITE PLAN

DATE: 18 February 2025  
REVISION: RV00  
SCALE: 1:200/1:1250 @A3  
PAGE NO: 01 OF 03



**N**

SIGNATURE PLANS LTD.

45 STAMFORD HILL, LONDON N16 5SR

07491265532

INFO@SIGNATUREPLANS.CO.UK

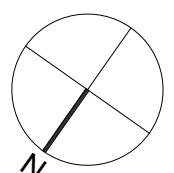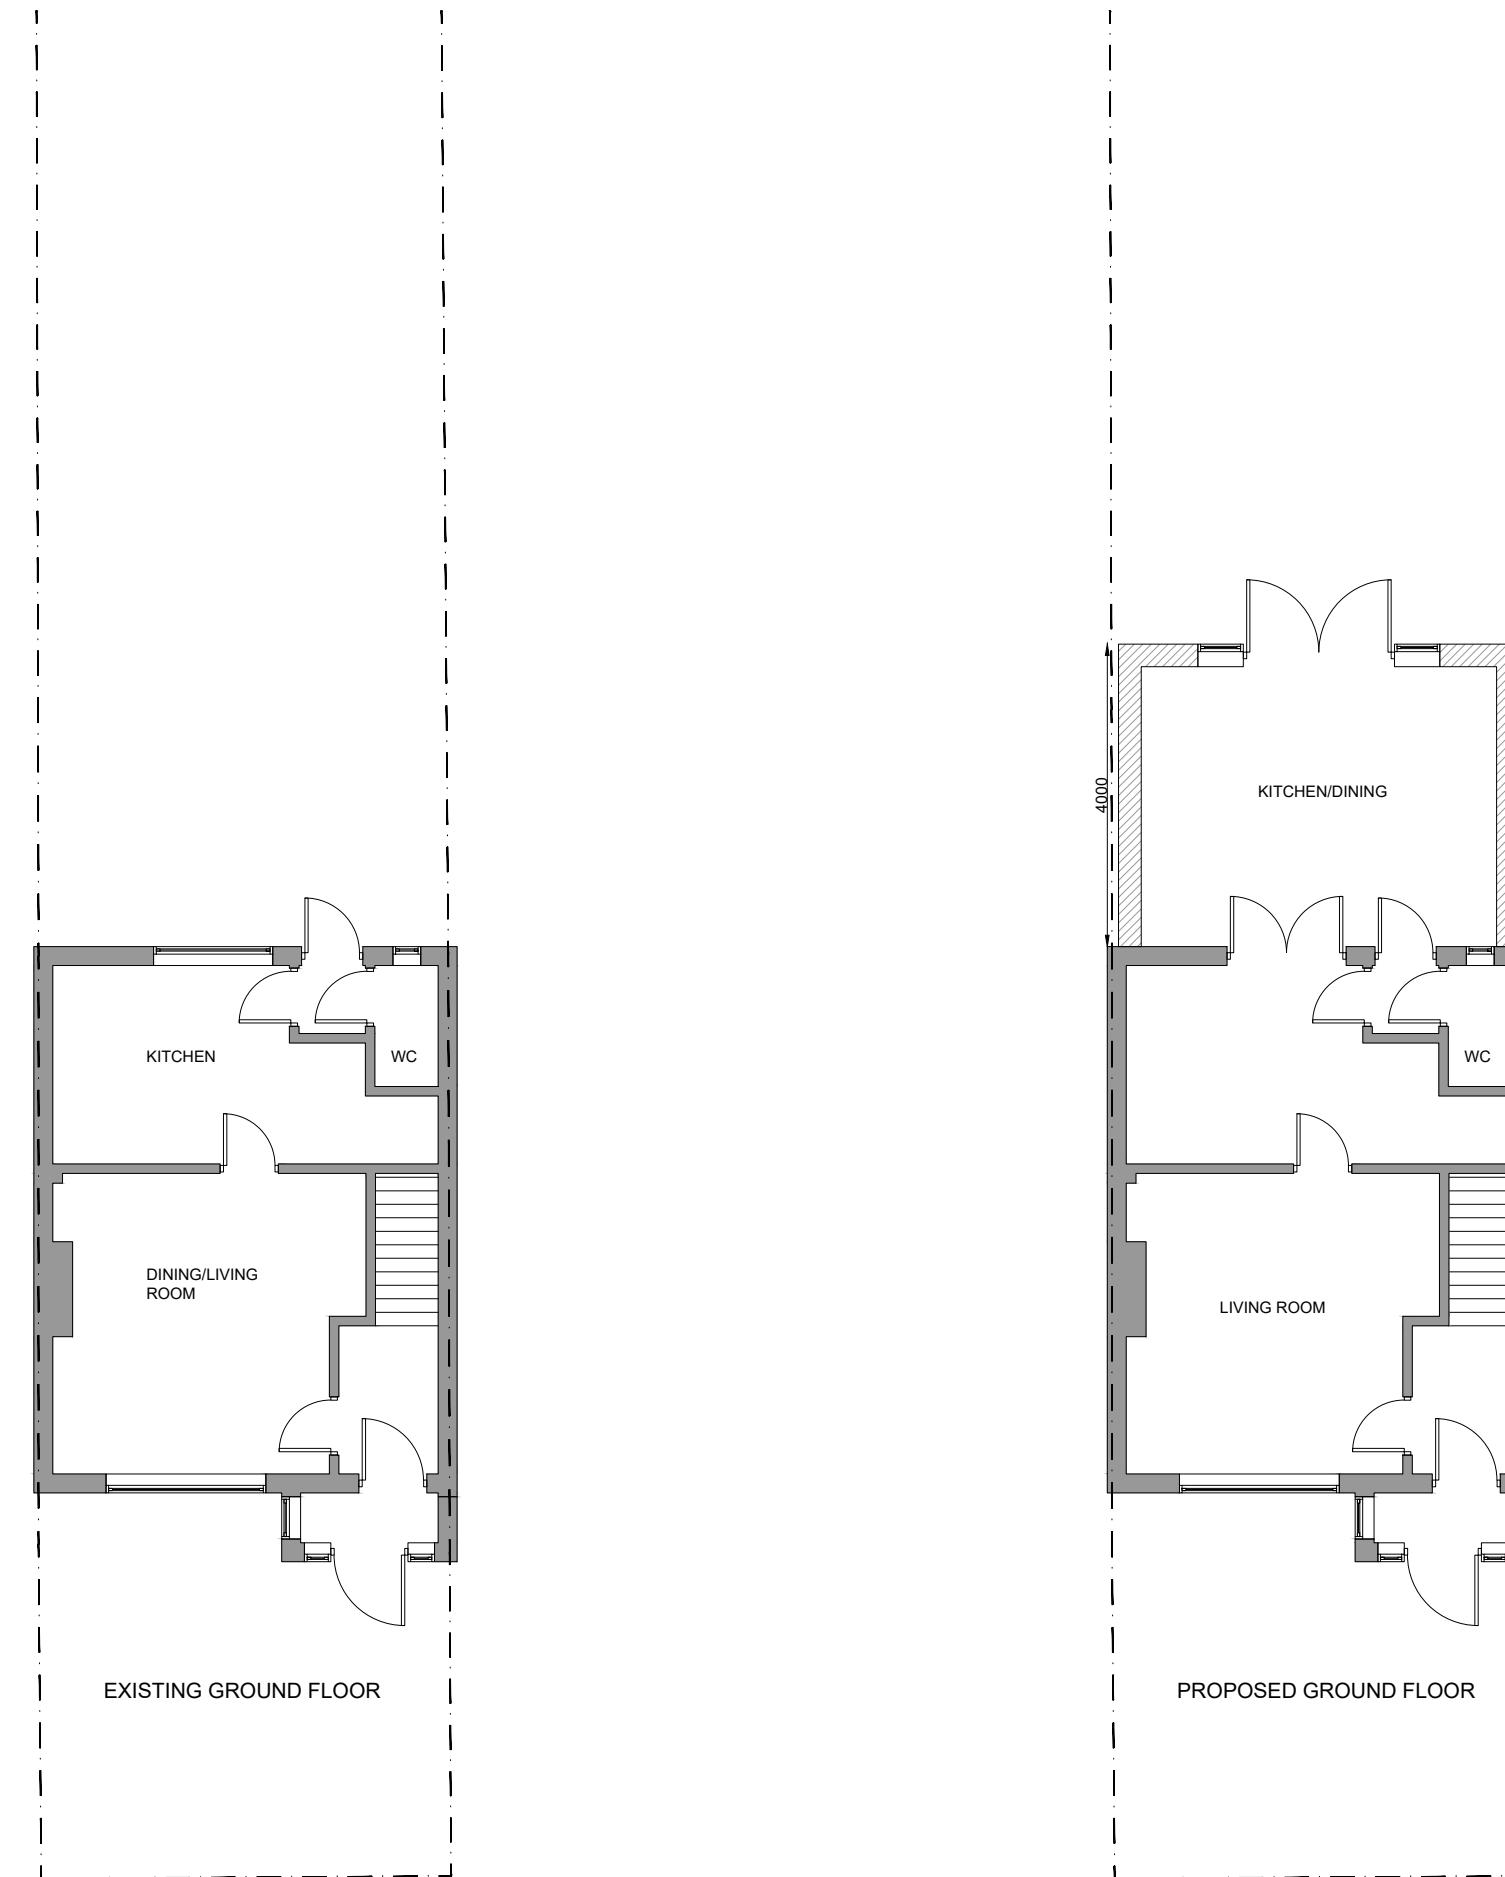

PROPERTY ADDRESS:  
 17, MOORHALL ROAD,  
 HAREFIELD, MIDDLESEX,  
 UB9 6PE

PROJECT TITLE:

PROPOSED GROUND FLOOR  
REAR EXTENSION

SHEET TITLE:

EXISTING AND PROPOSED  
FLOOR PLANS

DATE: 18 February 2025

REVISION: RV00

SCALE: 1:100 @A3


PAGE NO: 02 OF 03

SIGNATURE PLANS LTD.


45 STAMFORD HILL, LONDON N16 5SR

07491265532

INFO@SIGNATUREPLANS.CO.UK

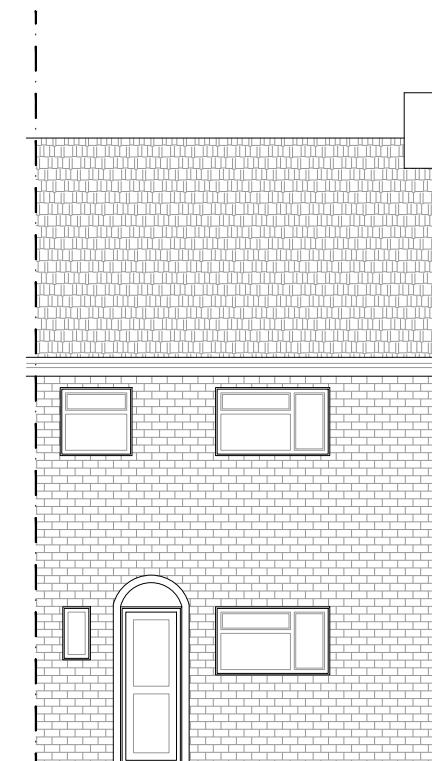

EXISTING REAR ELEVATION

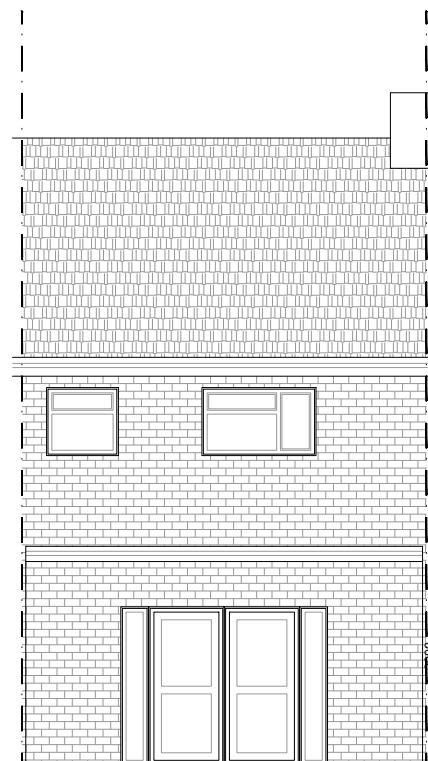

PROPOSED REAR ELEVATION

0 1m 5m

 PROPERTY ADDRESS:  
 17, MOORHALL ROAD,  
 HAREFIELD, MIDDLESEX,  
 UB9 6PE  
 PROJECT TITLE:
PROPOSED GROUND FLOOR  
REAR EXTENSION
 SHEET TITLE:  
 EXISTING AND PROPOSED  
REAR ELEVATION

DATE: 18 February 2025

REVISION: RV00

SCALE: 1:100 @A3

PAGE NO: 03 OF 03