

Revision	Date	Notes	<p>THIS DRAWING AND THE INFORMATION CONTAINED THEREIN IS THE PROPERTY OF SH CONSULTING LTD AND MAY NOT BE REPRODUCED WITHOUT PERMISSION.</p> <p>ALL DIMENSIONS, LEVELS, SLOPES, POSITIONS AND LOCATIONS OF PARTICULARS ARE INDICATED ON DRAWINGS ARE TO BE VERIFIED ON SITE PRIOR TO ENGAGING WORK. ANY DISCREPANCIES MUST BE REPORTED TO THE DESIGN SURVEYOR ENGINEER OR RESPONSIBLE PERSONS IMMEDIATELY.</p>	Client
		<p>--- DENOTES NEIGHBOURING PROPERTY</p> <p>--- DENOTES EXISTING WALLS</p>		MR & MRS PATEL
				Project
				80 ELM AVENUE, RUISLIP, HA4 8PB
				Drawing File
				EXISTING ELEVATIONS (A-A / C-C)
				Drawing No.
				80EA-005
				Scale
				1:50@A2 / 1:100@A4
				Revision
				-
				Date
				09.24


78 Elm Avenue

80 Elm Avenue

82 Elm Avenue

ASSUMED BOUNDARY LINE

ASSUMED BOUNDARY LINE

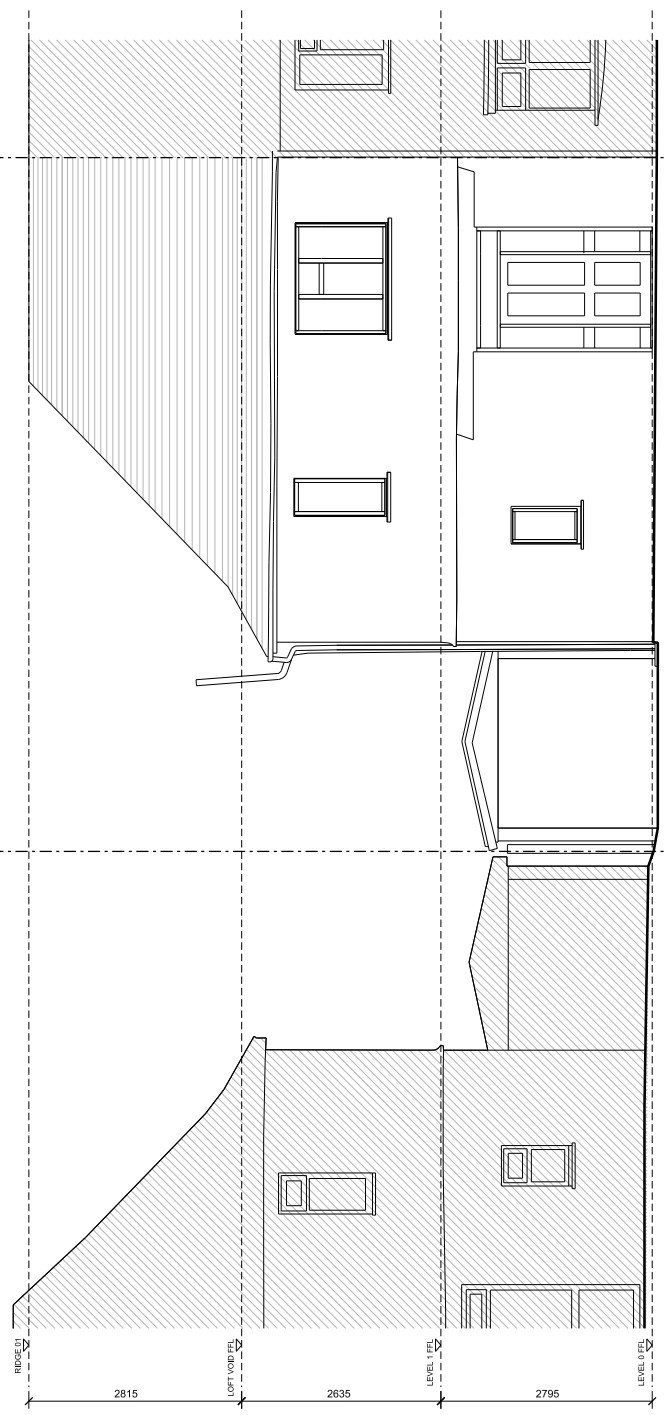

1. EXISTING FRONT ELEVATION A-A


82 Elm Avenue

80 Elm Avenue

78 Elm Avenue

ASSUMED BOUNDARY LINE

ASSUMED BOUNDARY LINE

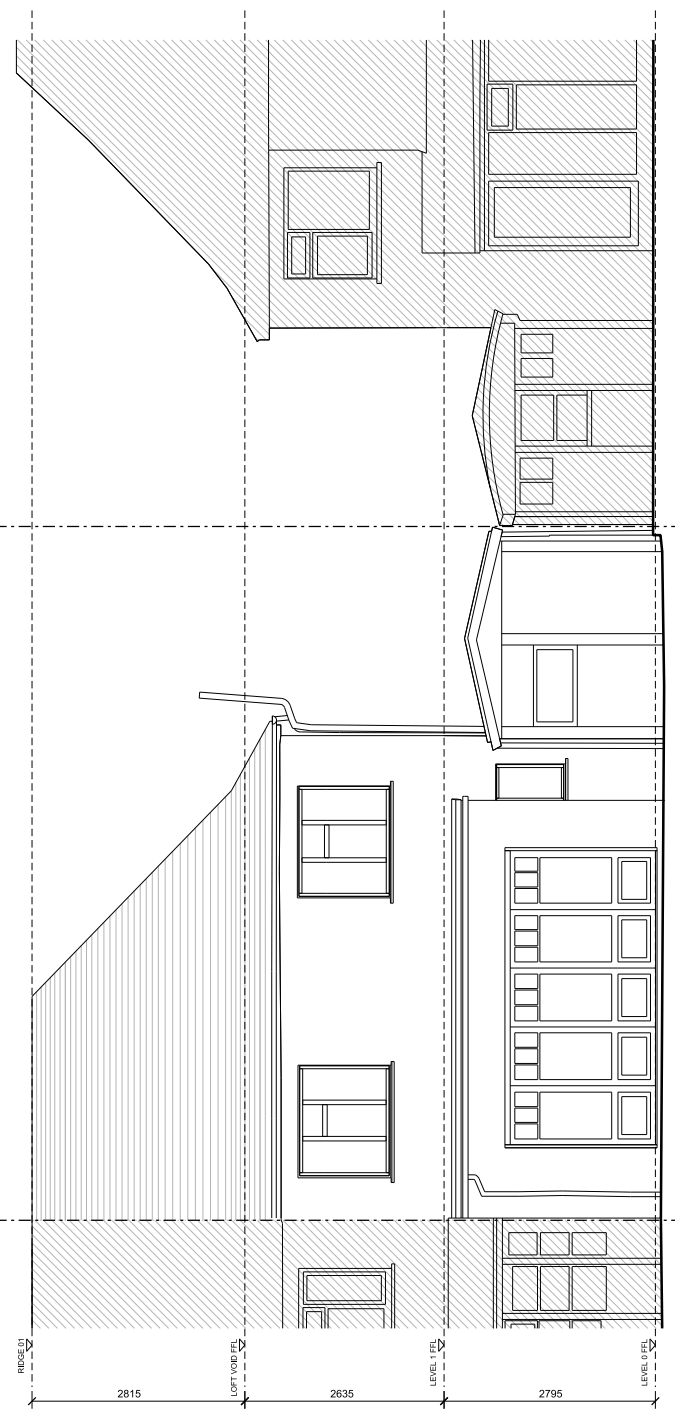

2. EXISTING REAR ELEVATION C-C