


Existing Roof Plan



Existing Ground Floor Plan

■ Existing

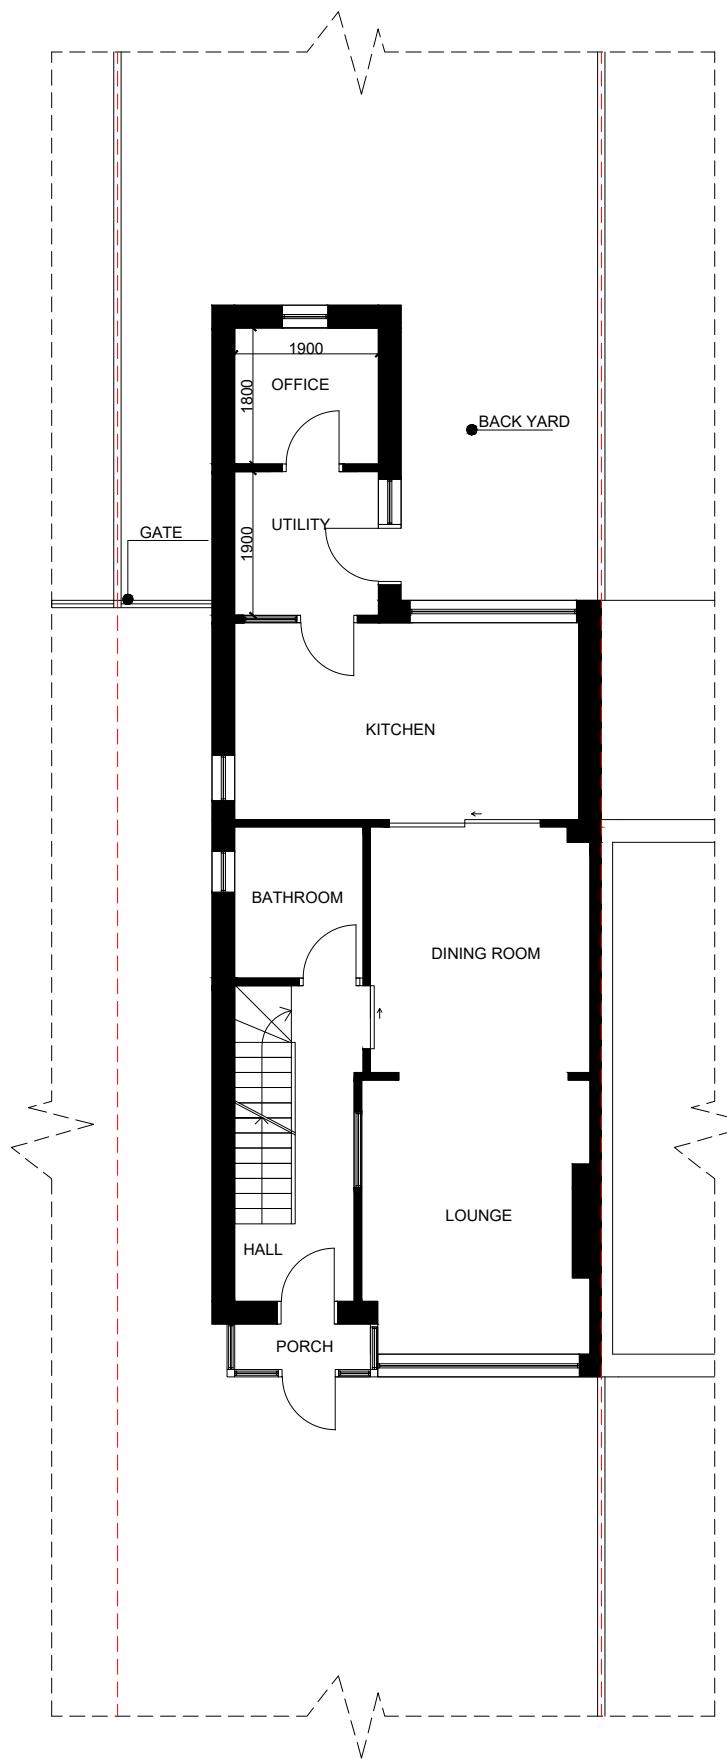

The Clubhouse, 50 Grosvenor Hill,
London W1K 3QTT
0203 581 1233
info@studiocharrette.co.uk
www.studiocharrette.co.uk

Drawing Name
Existing Plan

Project Address
**21 Thackeray Close, Uxbridge,
Greater London UB8 3DW**

Scale
1/100 at A3 Date
23.06.2022

Designer
DG Revision
V2

Drawing No.
21ThackerayClose_ExistingPlans_V2

