


Proposed Roof Plan

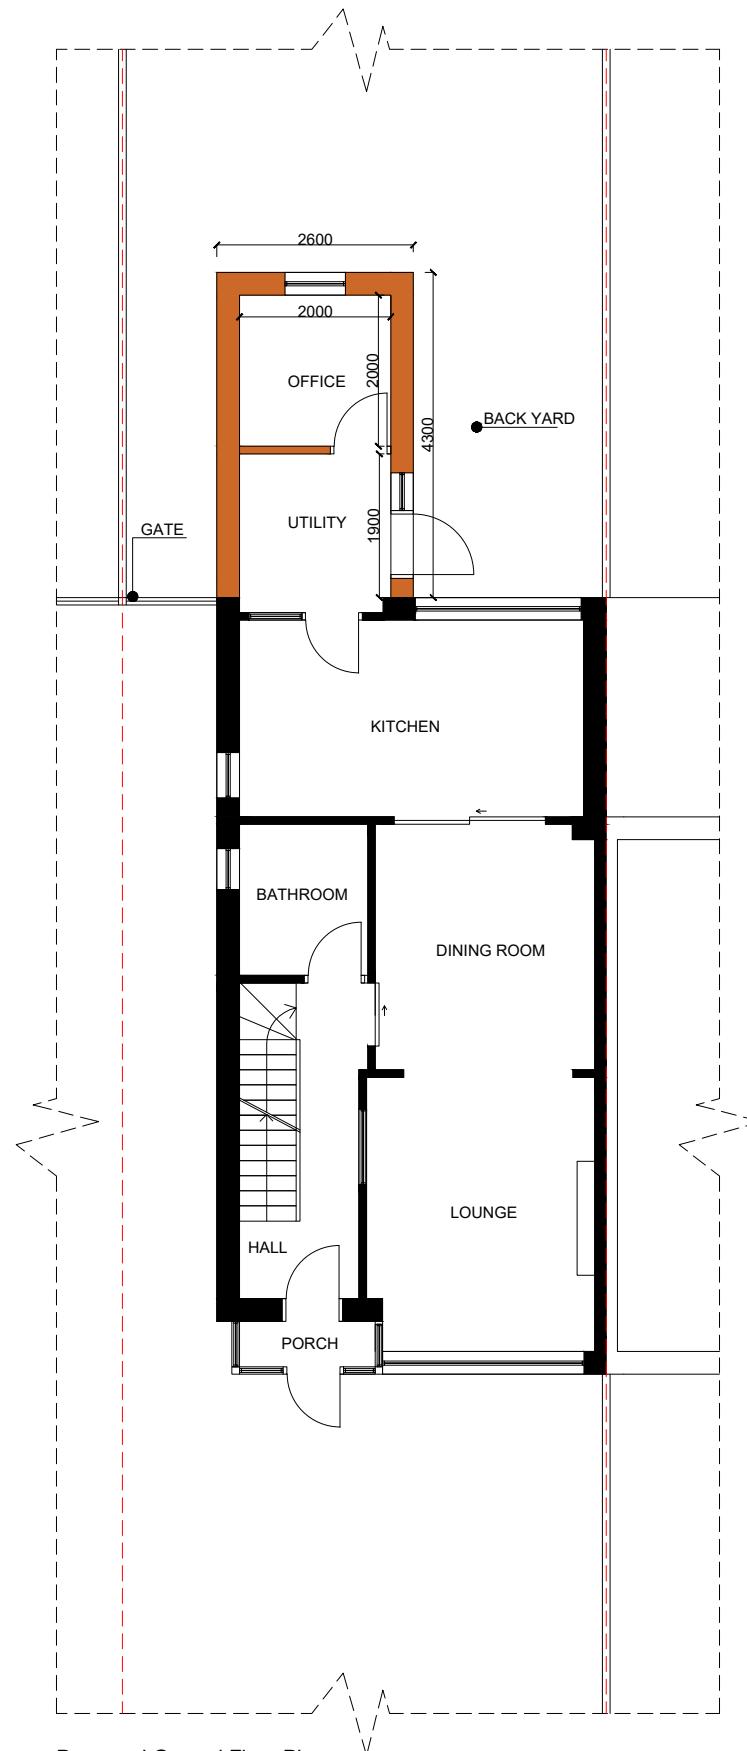

Proposed Ground Floor Plan

Any dimensions shown should be checked on site and discrepancies reported to the Architect prior to construction.
Designs are not coordinated with engineer projects.
Do not scale for construction purposes.



Existing
Proposed



The Clubhouse, 50 Grosvenor Hill,
London W1K 3QTT
0203 581 1233
info@studiocharrette.co.uk
www.studiocharrette.co.uk

Drawing Name
Proposed Plan

Project Address
21 Thackeray Close, Uxbridge,
Greater London UB8 3DW

Scale
1/100 at A3 Date
23.06.2022

Designer
DG Revision
V2

Drawing No.
21ThackerayClose_ProposedPlans_V2

