


Existing Front Elevation


Existing Side Elevation

Existing Side Elevation

Existing Rear Elevation

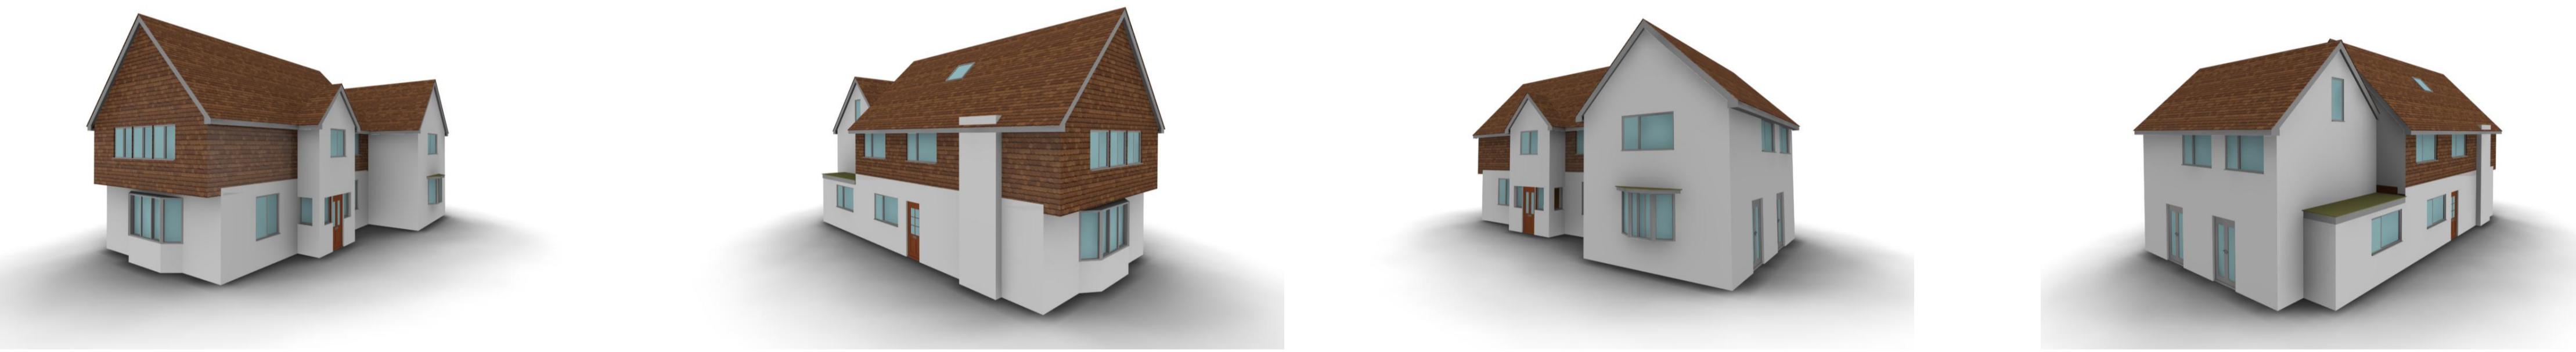

3D Image of Existing Front/Sides and Rear (NTS)

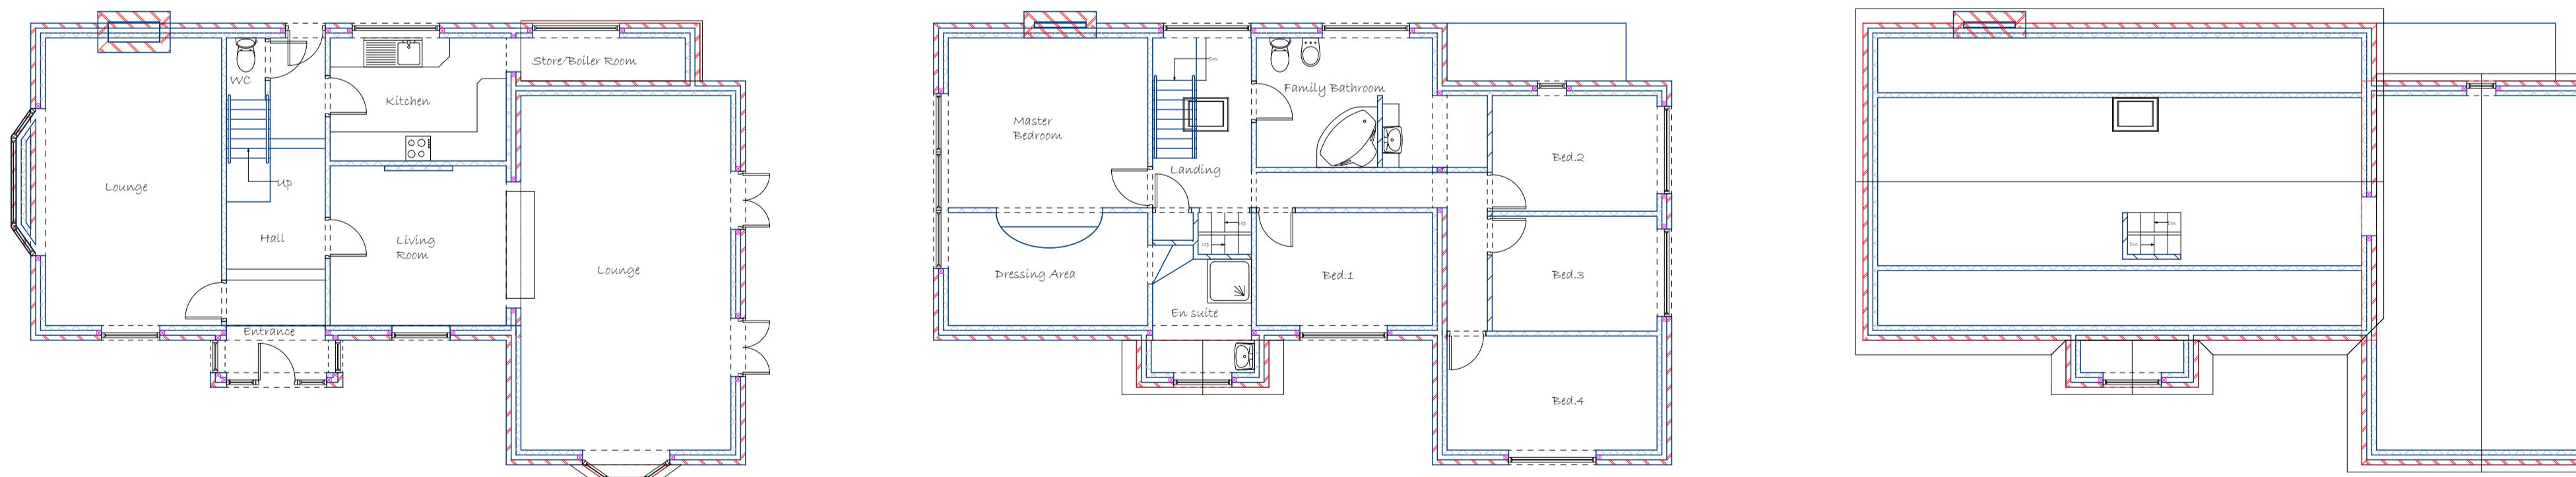

Existing Ground Floor Plan

Existing First Floor Plan

Existing Roof Plan



Proposed: Front Porch/Conversion of Roof Space
for Habitable use, Dormer Window and Roof
lights to Front and Side Elevations

Client: Mr & Mrs. Adam Macintosh
12, South Drive
Ruislip
Middlesex
HA4 8EX

Drawings: Existing Floor Plans & Elevations

Drawing No:P/MAC/2022/001 A

Date: 07/2022

Scale 1:100
1:200

Drawn by: Mark Seagrove

Page Size - A1

8, Spring Walk Wargrave Reading Berkshire RG10 5DX	Tel: 0118 9404274 Mob: 07957580355 Email: mark@floorplanexpress.co.uk
--	---

SCALE IN METRES

SCALE_

0 1 2 3 4 5

10

15

20

NOTES
ALL DRAWINGS TO BE PRINTED AT 100% SCALE. DO
NOT FIT TO PRINTER MARGINS WHEN PRINTING.
1. This drawing is copyright of Floor Plans Express.
Reproduction is only to take place with written authority.
2. These plans are subject to Planning & Building Regulation
Approval or any other statute in law before building work
commences.
3. Any structural work mentioned on this drawing is
subject to a qualified structural and civil engineer
calculations before building work commences.
4. All boundaries are assumed. To be confirmed on site before
building work commences.
5. Only Local Authority Planning Departments may scale
dimensions from.
6. Any discrepancies are to be brought to the attention of
Floor Plan Express for rectification.
7. All drawings marked preliminary are not to be built or
manufactured from.