
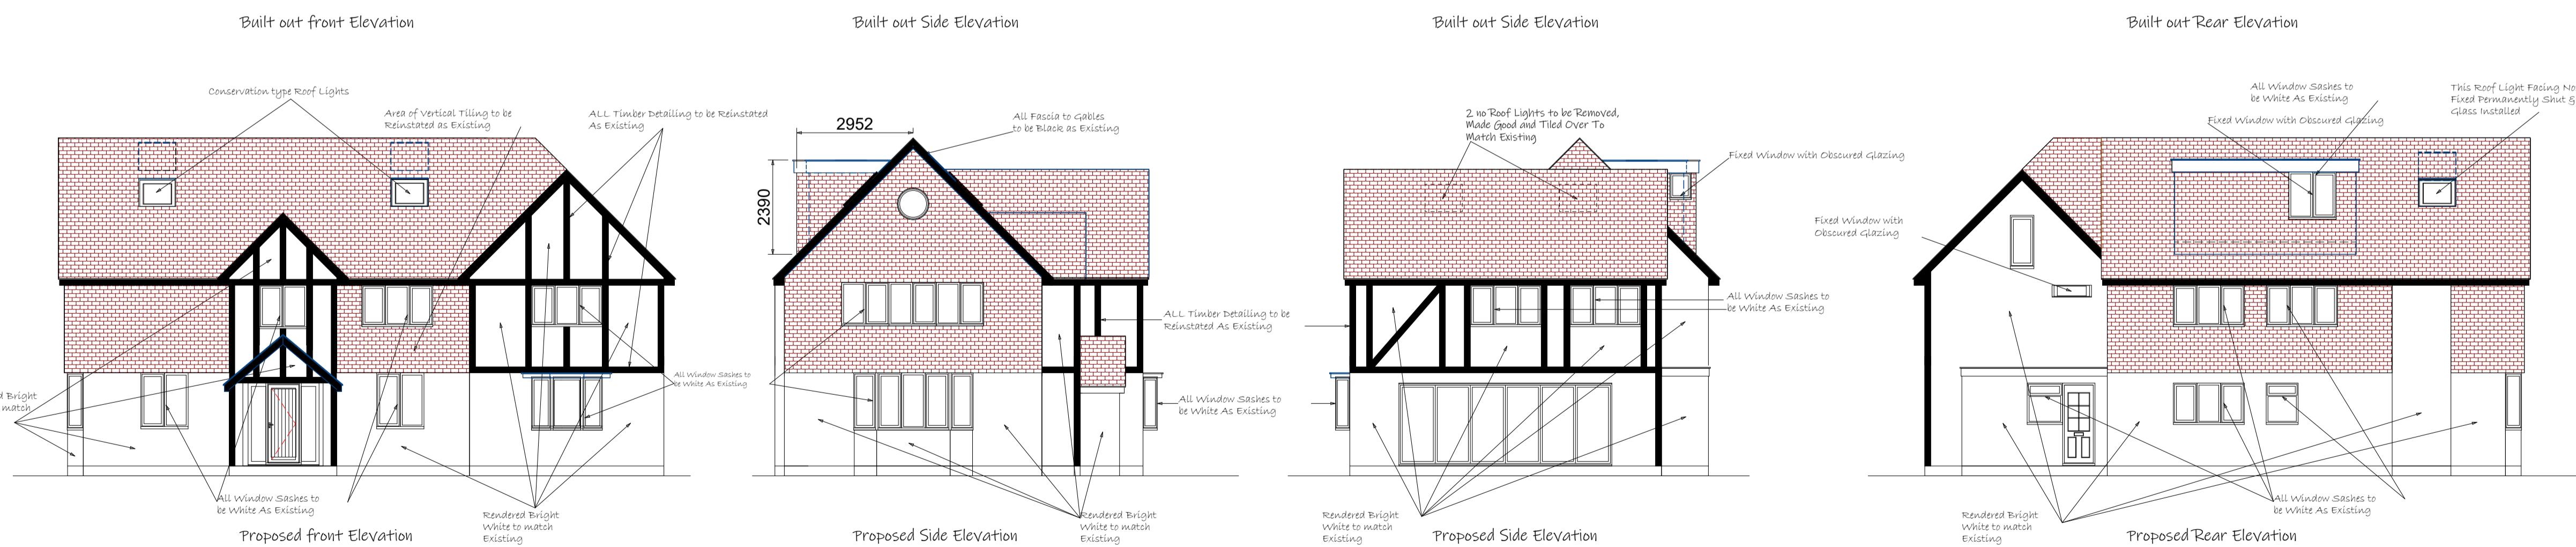
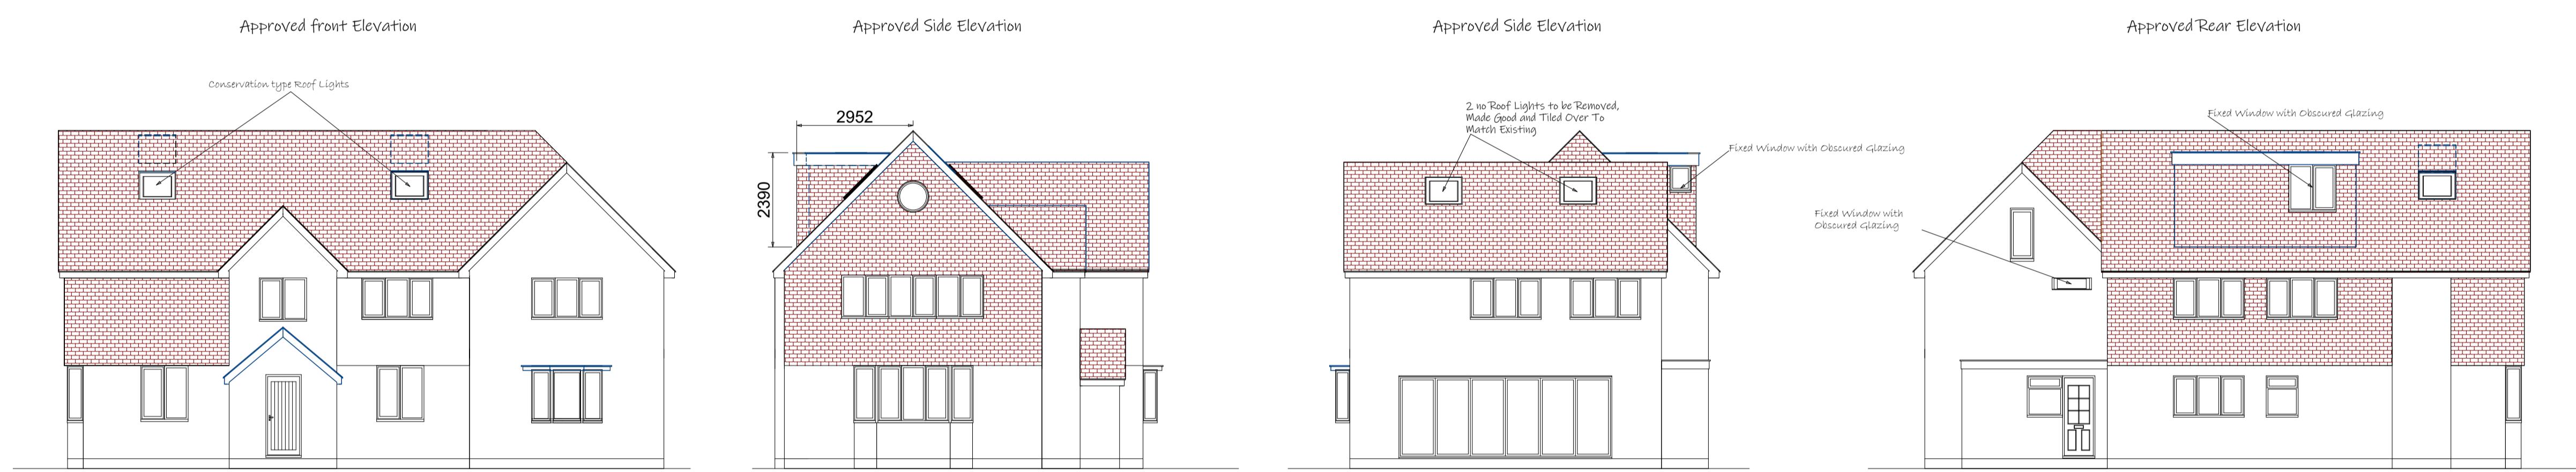
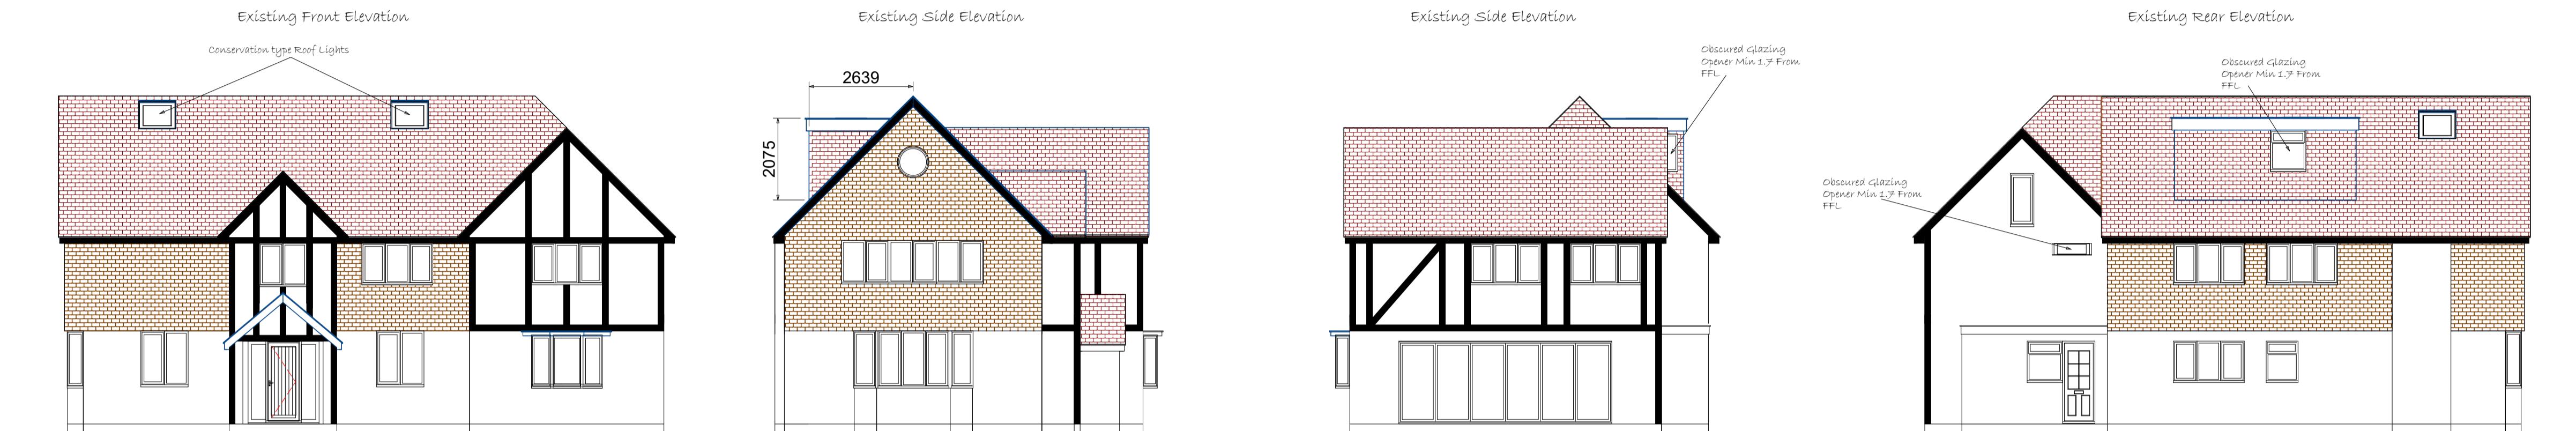


NOTES
 ALL DRAWINGS TO BE PRINTED AT 100% SCALE. DO NOT FIT TO PRINTER MARGINS WHEN PRINTING.
 1. This drawing is copyright of Floor Plans Express.
 Reproduction is only to take place with written authority.
 2. These plans are subject to Planning & Building Regulation Approval or any other statute in law before building work commences.
 3. Any structural work mentioned on this drawing is subject to a qualified structural and civil engineer calculations before building work commences.
 4. All boundaries are assumed. To be confirmed on site before building work commences.
 5. Only Local Authority Planning Departments may scale dimensions from.
 6. Any discrepancies are to be brought to the attention of Floor Plan Express for rectification.
 7. All drawings marked preliminary are not to be built or manufactured from.

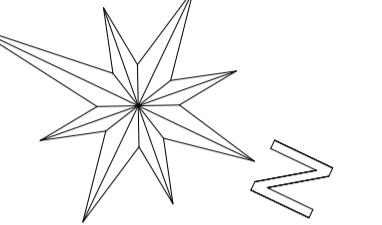

Proposed: Retrospective Application to Retain Increased Depth of Dormer Window and Lower Positions of Roof Lights Facing No 14, South Drive and Croft Gardens As Approved Application No - 13950/APP/2022/2305

Client: Mr & Mrs. Adam Macintosh
 12, South Drive
 Ruislip
 Middlesex
 HA4 8EX

Drawings: Pre Existing, Approved and Proposed Floor Plans & Elevations

Drawing No: P/MAC/2023/001/G

Date: 10/2023 Scale: 1:100
 1:200

Drawn by: Mark Seagrove

Page Size - A1

8, Spring Walk
 Wargrave
 Reading
 Berkshire
 RG10 5DX
 Tel: 0118 9404274
 Mob: 07957580355
 Email: mark@floorplanexpress.co.uk

22/09/2023 - Revisions and Confirmations For Planning purposes:

1. ALL timber detailing to be reinstated as Existing.
2. Sashes of replacement windows to be black as existing.
3. Replace ALL hanging tiles as existing.
4. Change of colour of roof tiles due to being replaced with NEW where the existing had decades of weathering.
5. Colour of NEW rendering is closest match which was originally white.
6. ALL fascia Gables to be reinstated in black as existing.

06/10/2023 - Revisions and Confirmations For Planning purposes:
 1. All window sashes to be white as original sashes.
 2. All render to be coated/painted white as original render.