

Proposed front Elevation (Facing Croft Gardens)




Side Elevation (no change/ not visible)



Side Elevation (no change/ not visible)




Proposed front Elevation (Facing Croft Gardens)

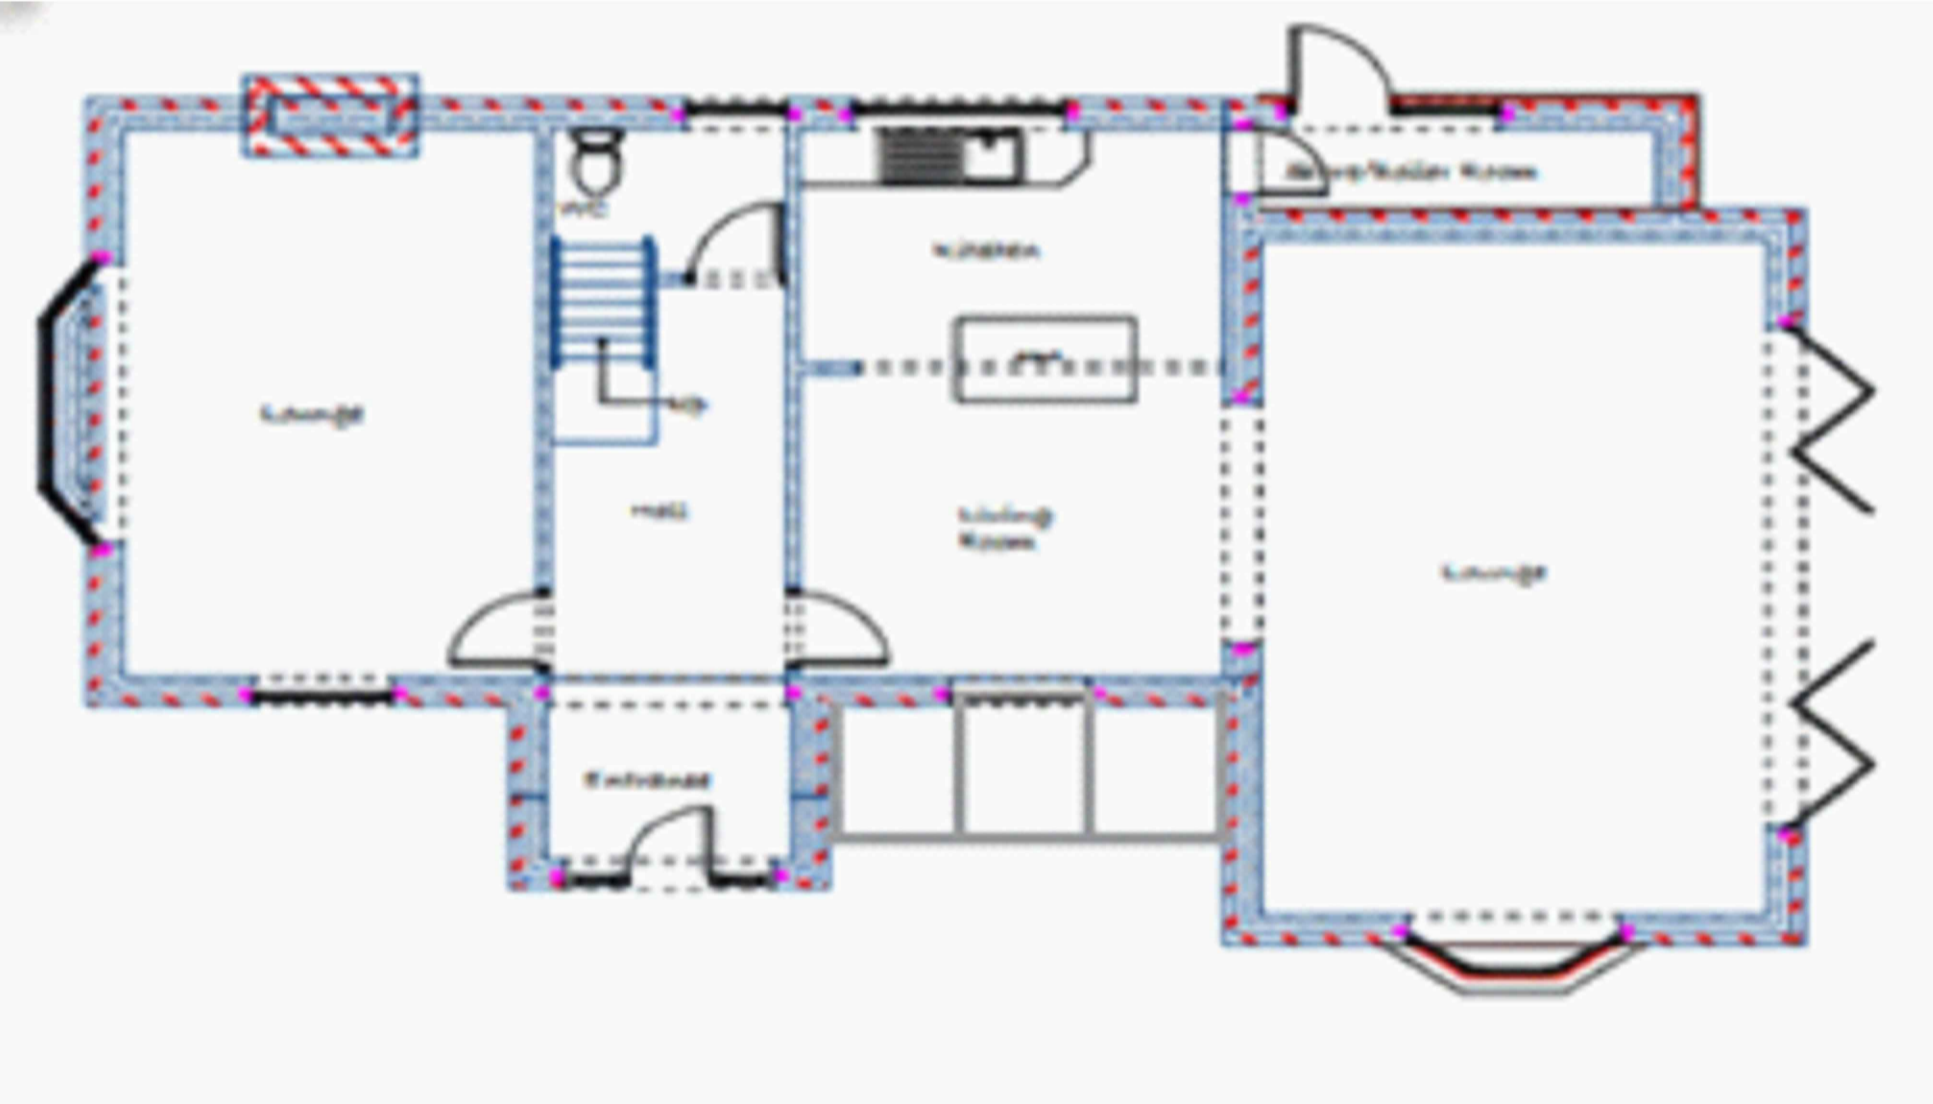

Proposed Ground Floor Plan

- NOTES**
 ALL DRAWINGS TO BE PRINTED AT 100% SCALE. DO NOT FIT TO PRINTER MARGINS WHEN PRINTING.
1. This drawing is copyright of ITLandy Ltd. Reproduction is only to take place with written authority.
 2. These plans are subject to Planning & Building Regulation Approval or any other statute in law before building work commences.
 3. Any structural work were mentioned on this drawing is subject to a qualified structural and civil engineer calculations before building work commences.
 4. All boundaries are assumed. To be confirmed on site before building work commences.
 5. Only Local Authority Planning Departments may scale dimensions from.
 6. Any discrepancies are to be brought to the attention of ITLandy Ltd for rectification.
 7. All drawings marked preliminary are not to be built or manufactured from.

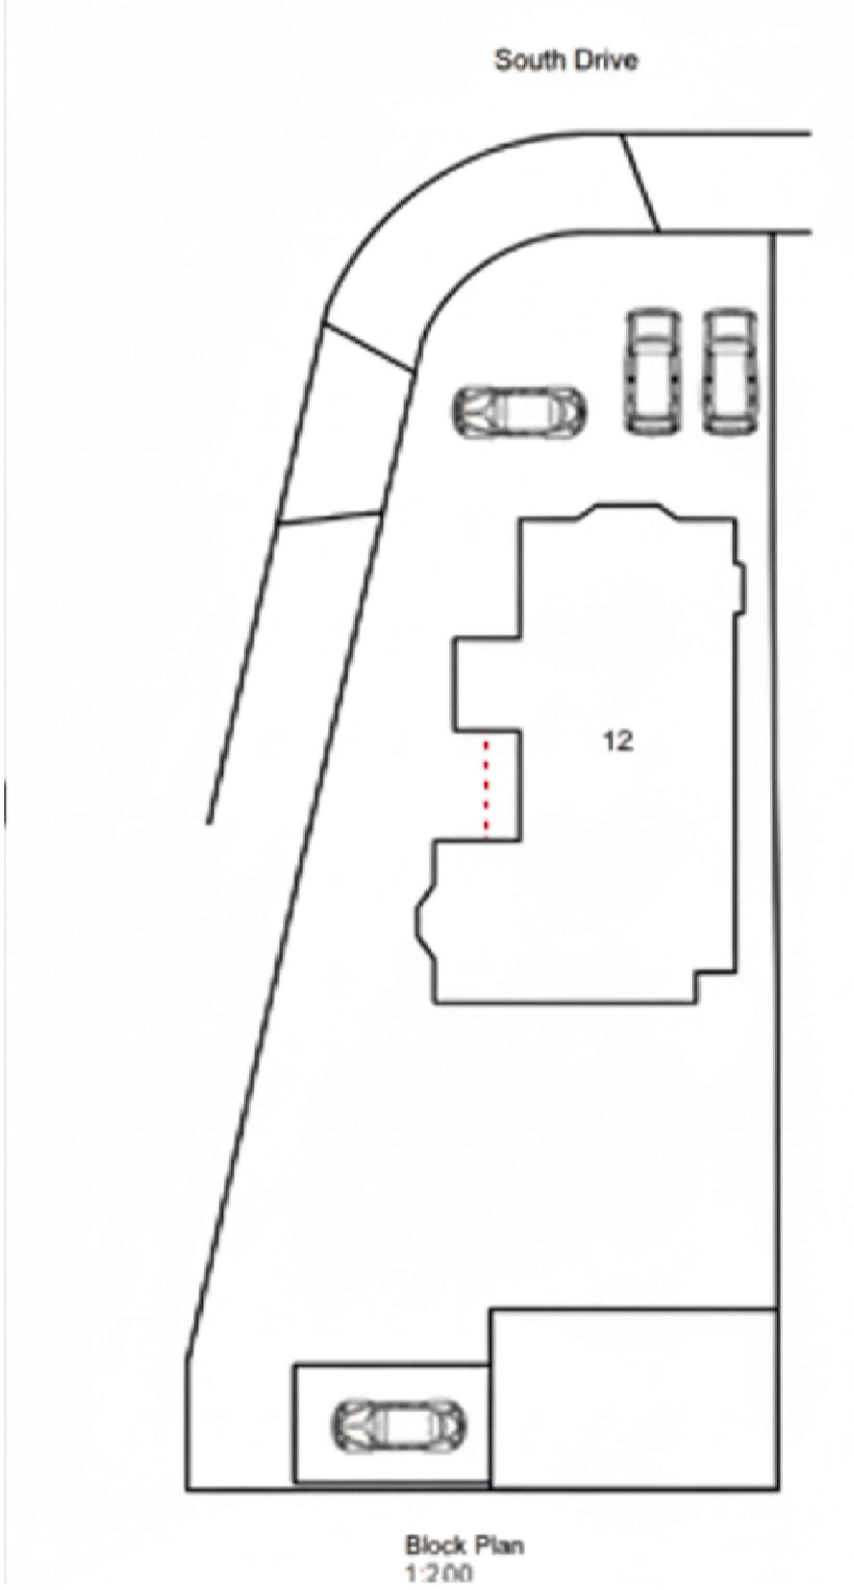

ITLandy Ltd

Address: 72 Alderney Gardens, London UB5 5BT
Phone: 0773 773 1195 **Email:** info@itlandy.com

Proposed: Small storage conservatory between the porch and the sitting room. Only front and roof glass/ frame to be added

Client: Mr Adam Macintosh **Address:** 12 South Drive, Ruislip, HA4 8EX

Drawings: Proposed floor plan and elevation for the conservatory

Date: 16/04/2026 **Drawing No:** P-MAC-2026-002F
Scale: - 1:100, 1:200 **Page Size:** - A1