



Note: This Drawing is for planning purpose and should not be used for construction.
All dimensions should be confirmed on site and any deviation should be reported back to designer.


BW : Brickwork

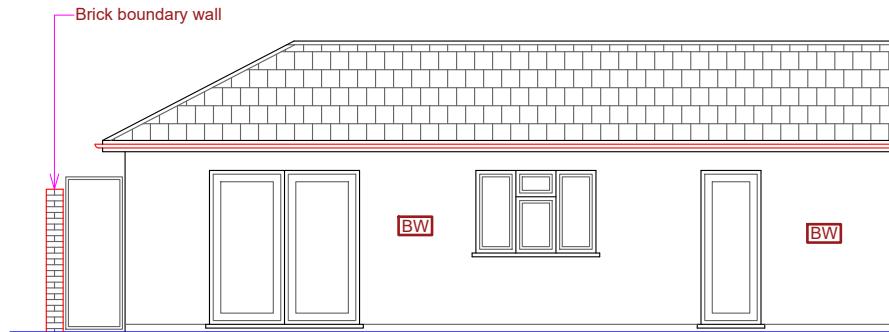


Pre Existing Front Elevation

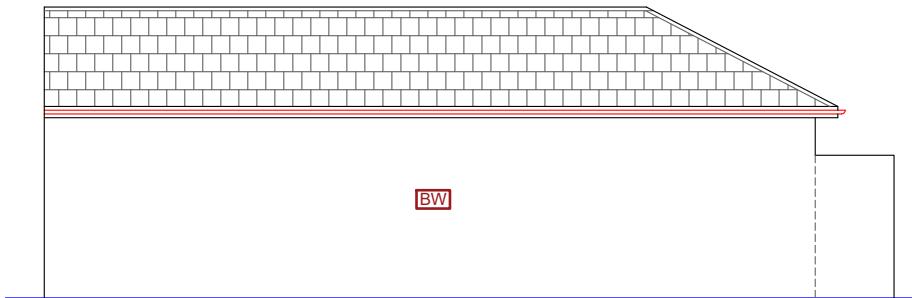

Pre Existing Rear Elevation

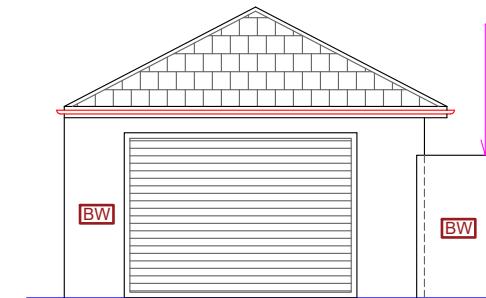


Pre Existing Side Elevation (LHS)
(View from Compton Road)

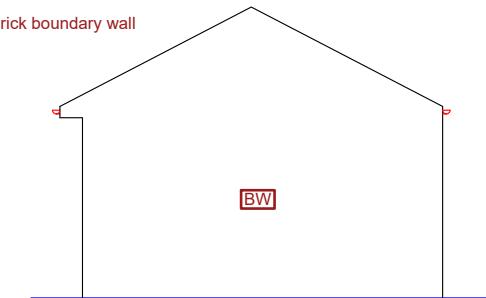


Pre Existing Side Elevation (RHS)


BW : Brickwork
R : Render

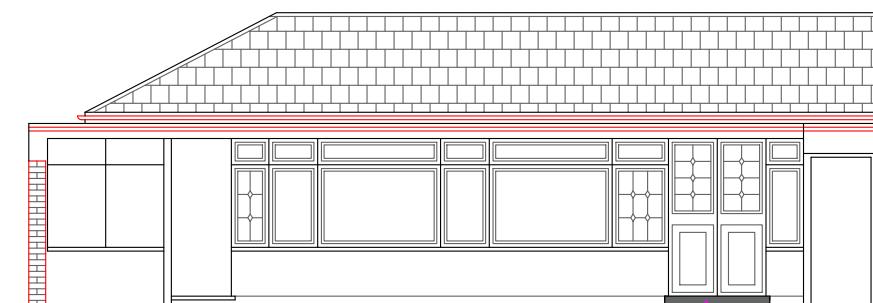

Existing Front Elevation

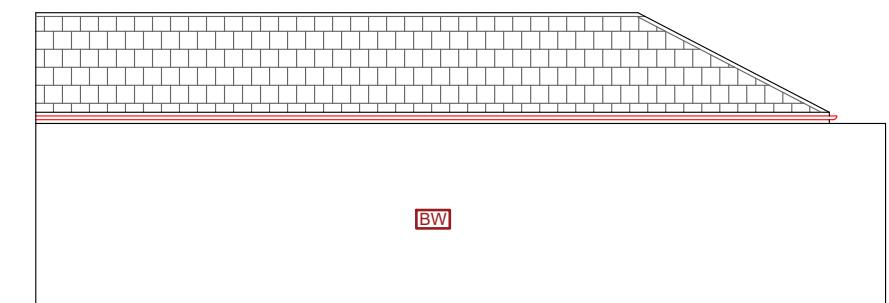

Existing Rear Elevation

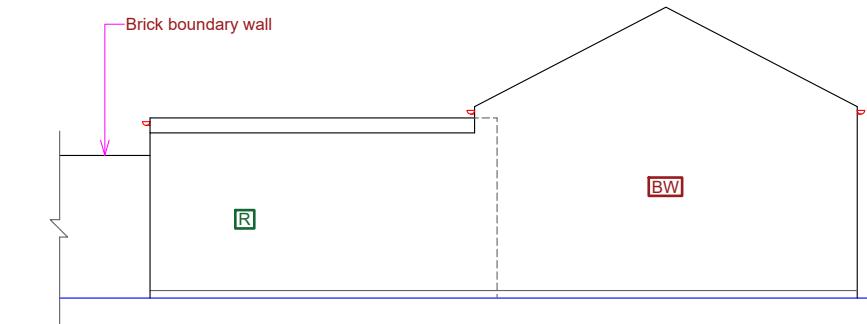

Existing Side Elevation (LHS)
(View from Compton Road)

Existing Side Elevation (RHS)

Note:

Proposed use of Granny Annexe will not require any external changes so all existing elevations will remain unaltered.

Proposed Development:
Retrospective application to retain front extension of Outbuilding along with use of Outbuilding as Granny Annexe

Site Address:
76 Moray Avenue
Hayes
UB3 2AX

Revisions:		Description
Rev	Date	
A	11/08/2025	

Drawing Description:
Pre Existing & Existing Elevations
Drawing No:
ART/2025/OB76MA/EEPE

Scale: 1:100
Paper Size: A3
Sheet No: 2 of 4


ART CONSULTANTS (UK) LTD
113 LONG LANE
STANWELL
TW19 7AL
M:07960071377
E: ARTCONSULTANTSUK@GMAIL.COM