



## ROOF PLAN

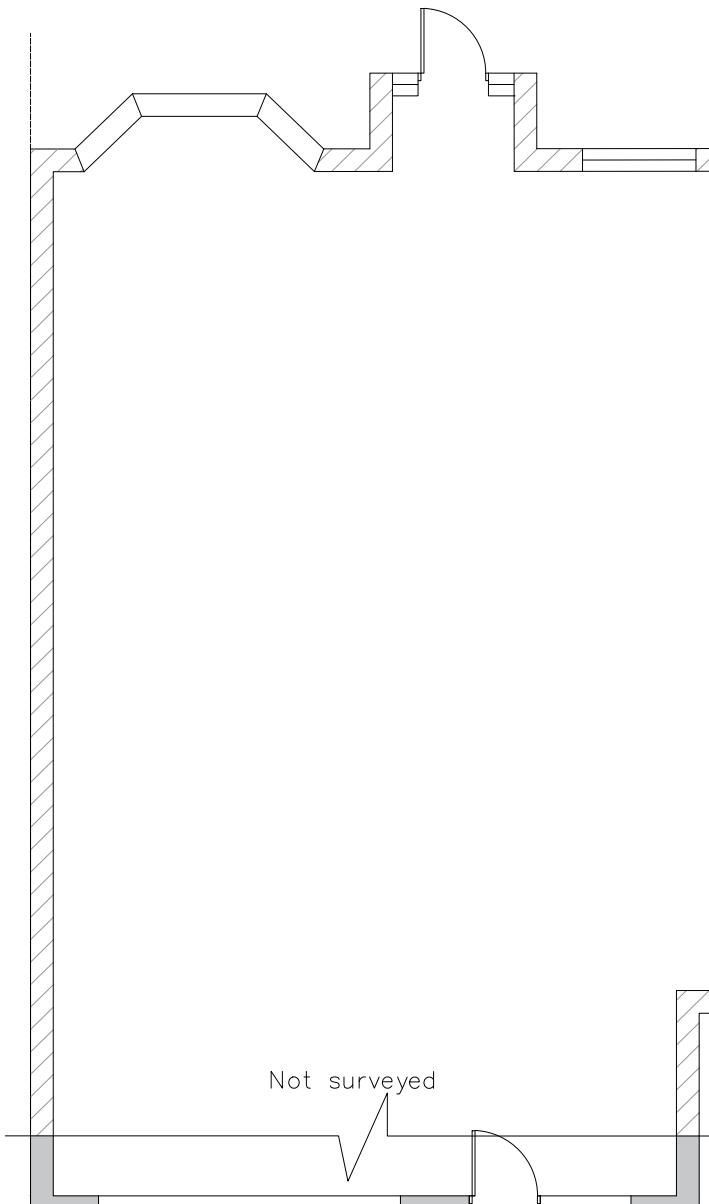

## FLOOR PLAN

Not surveyed

SCALE- 1:100 @ A3 0m 5m 10m

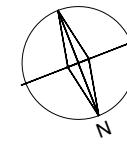

notes		
no.	revision/issue	date
-	-	-




job title  
**Mr and Mrs Chadha**  
**84 Swakeleys Road**  
**Uxbridge**  
**Middlesex**  
**UB10 8BB**

## **Plans As Existing**

drawing status	
<b>PLANNING</b>	
job no.	drawing no.
36221	36221-01
date	10/06/2024
scale	1:100 @A3




FRONT ELEVATION

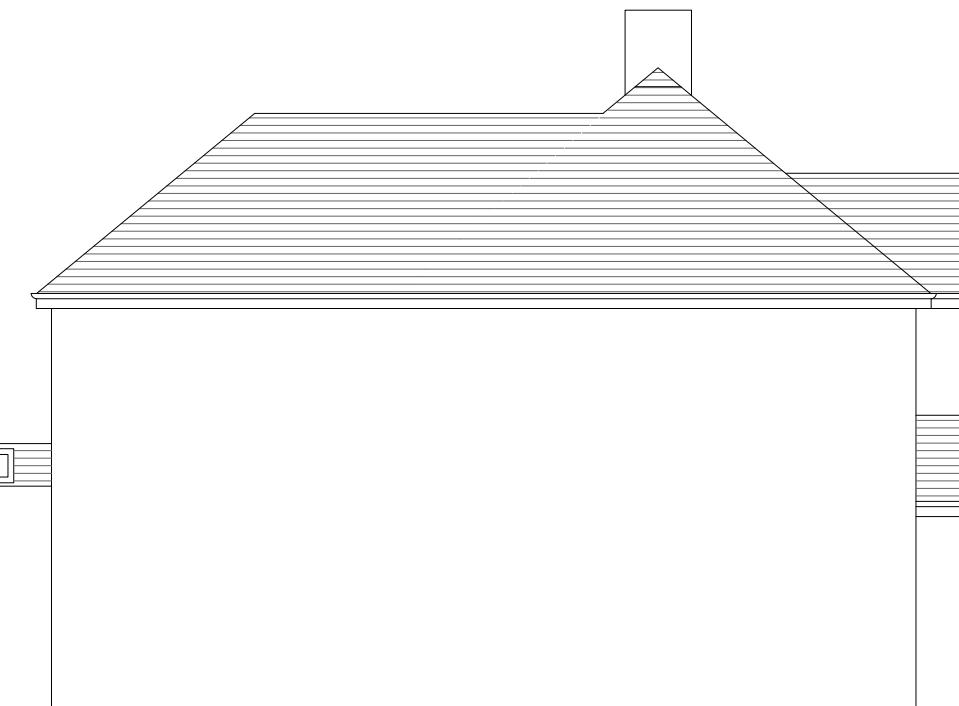

SIDE ELEVATION



REAR ELEVATION

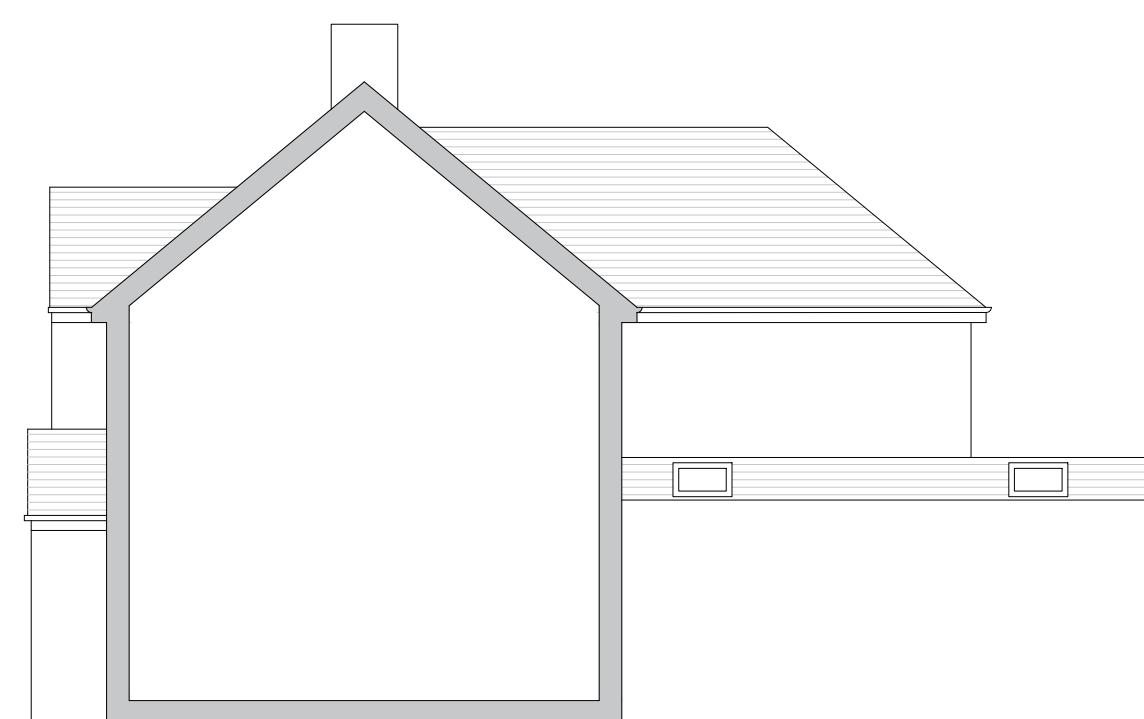

SIDE ELEVATION

SCALE- 1:100 @ A3 0m 5m 10m

notes		
-	-	-
no.	revision/issue	date



Eden Verandas Ltd.  
Unit 13, Southwood Business Park,  
Armstrong Mall,  
Painborough,  
GU14 0NR  
01252451580  
[www.edenverandas.co.uk](http://www.edenverandas.co.uk) [info@edenverandas.co.uk](mailto:info@edenverandas.co.uk)



job title  
**Mr and Mrs Chadha  
84 Swakeleys Road  
Uxbridge  
Middlesex  
UB10 8BB**

drawing title  
**Elevations  
As Existing**


drawing status  
**PLANNING**

job no.	drawing no.
36221	
date	
10/06/2024	
scale	
1:100 @A3	


**36221-02**

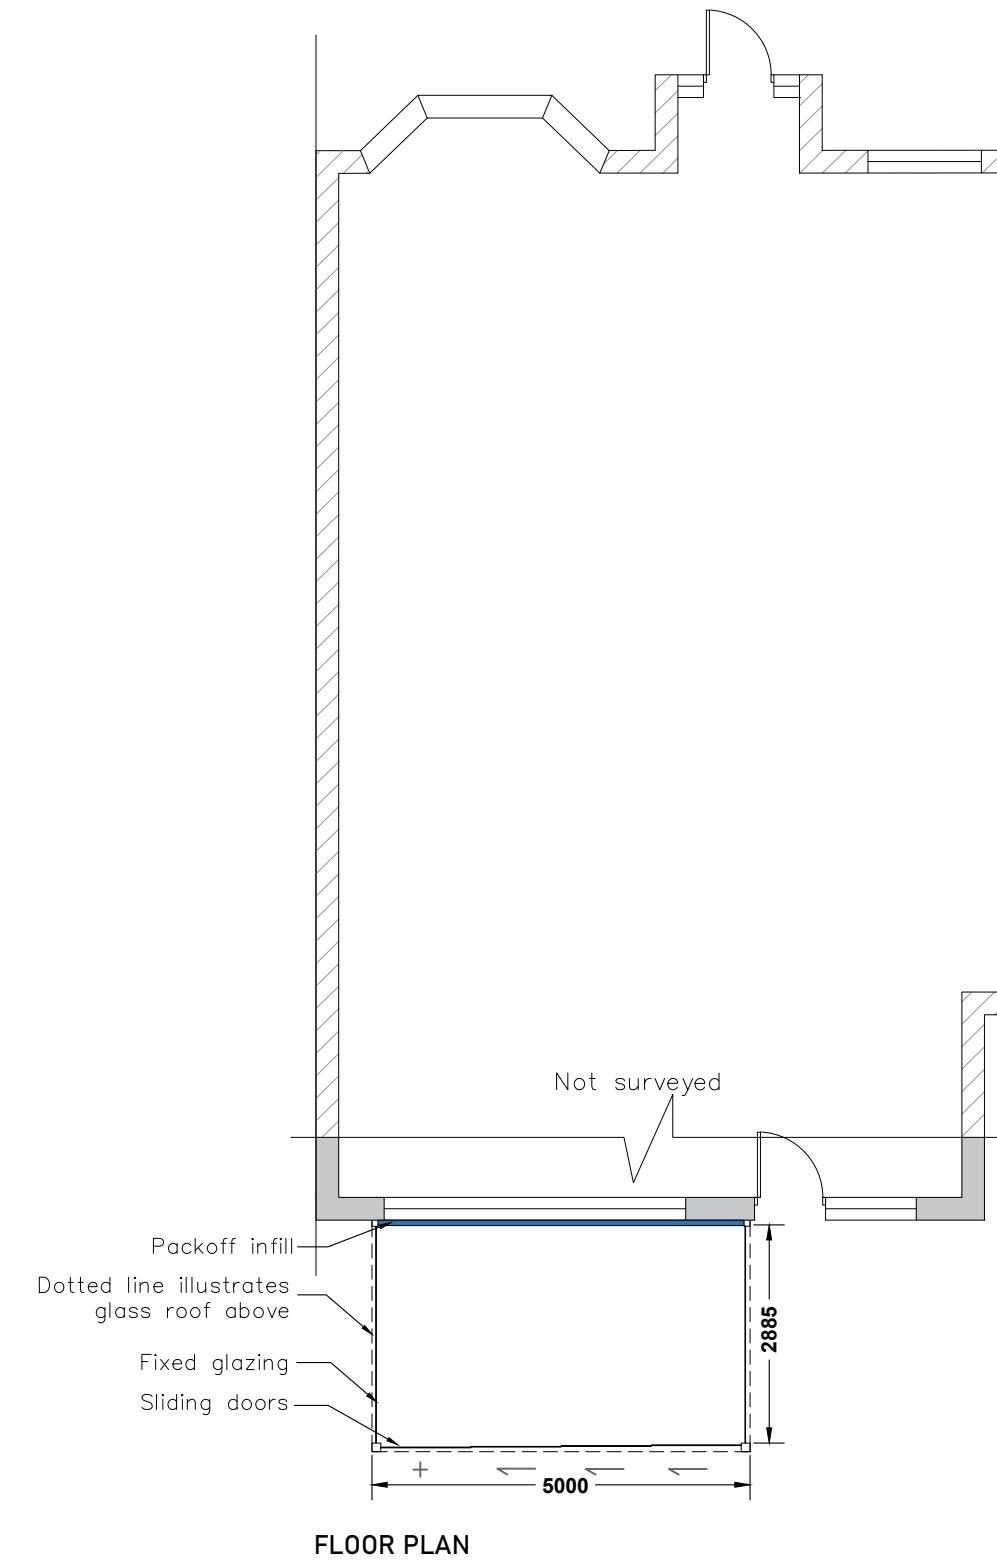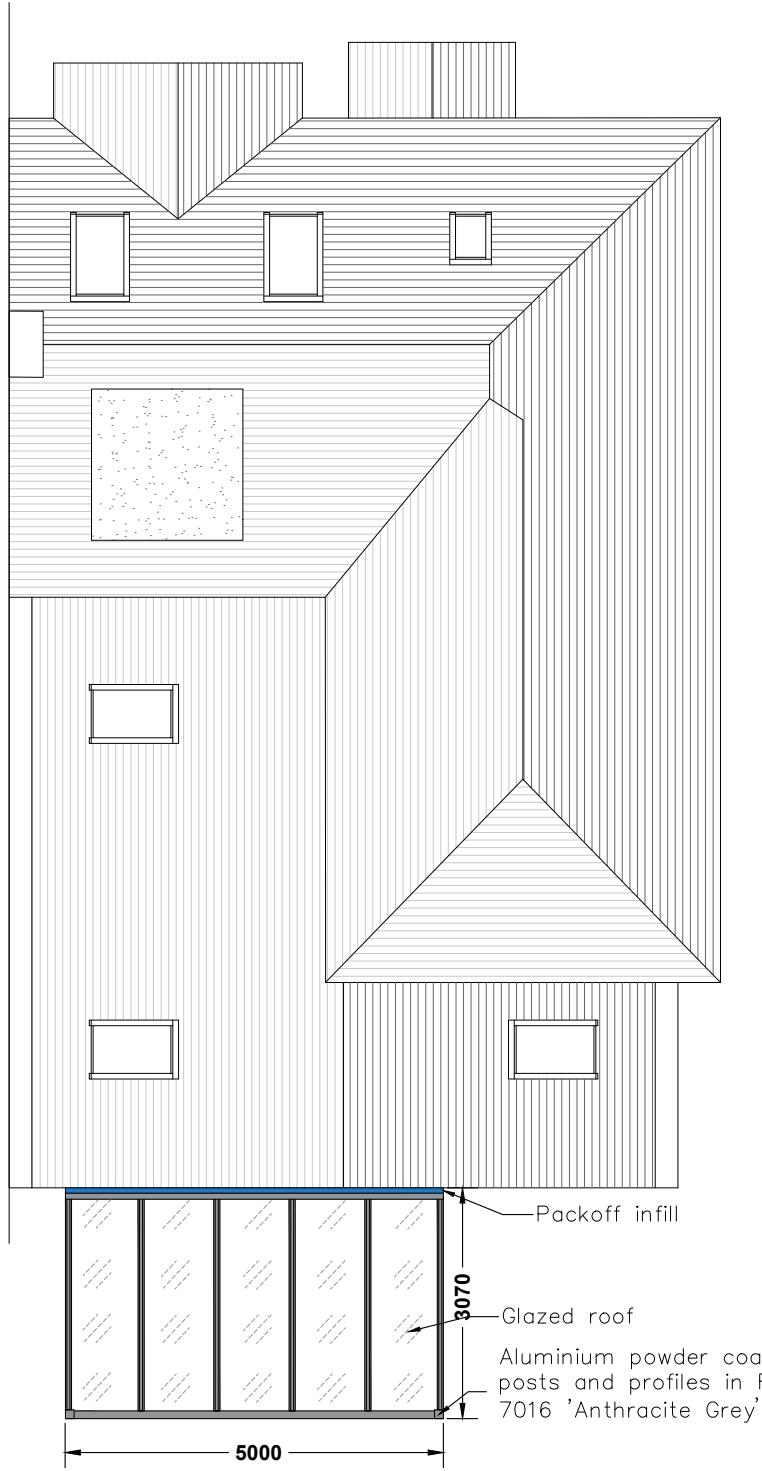

SCALE- 1:100 @ A3 0m 5m 10m

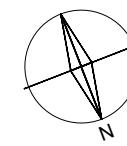

notes  
Single storey glass room located on the rear of the property in the private garden. The structure will feature aluminium powder coated posts and profiles in RAL 7016 'Anthracite Grey', and clear glazed elements.

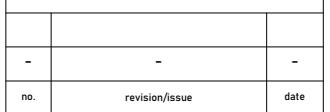

**eden**  
VERANDAS

Eden Verandas Ltd  
Unit 13, Southwood Business Park,  
Armstrong Mall,  
Farnborough,  
GU14 0NR  
01252451580  
www.edenverandas.co.uk info@edenverandas.co.uk

job title  
**Mr and Mrs Chadha**  
84 Swakeleys Road  
Uxbridge  
Middlesex  
UB10 8BB



drawing title  
**Proposed Plans**

drawing status  
**PLANNING**

job no.	36221	drawing no.
date	10/06/2024	36221-03
scale	1:100 @A3	




FRONT ELEVATION

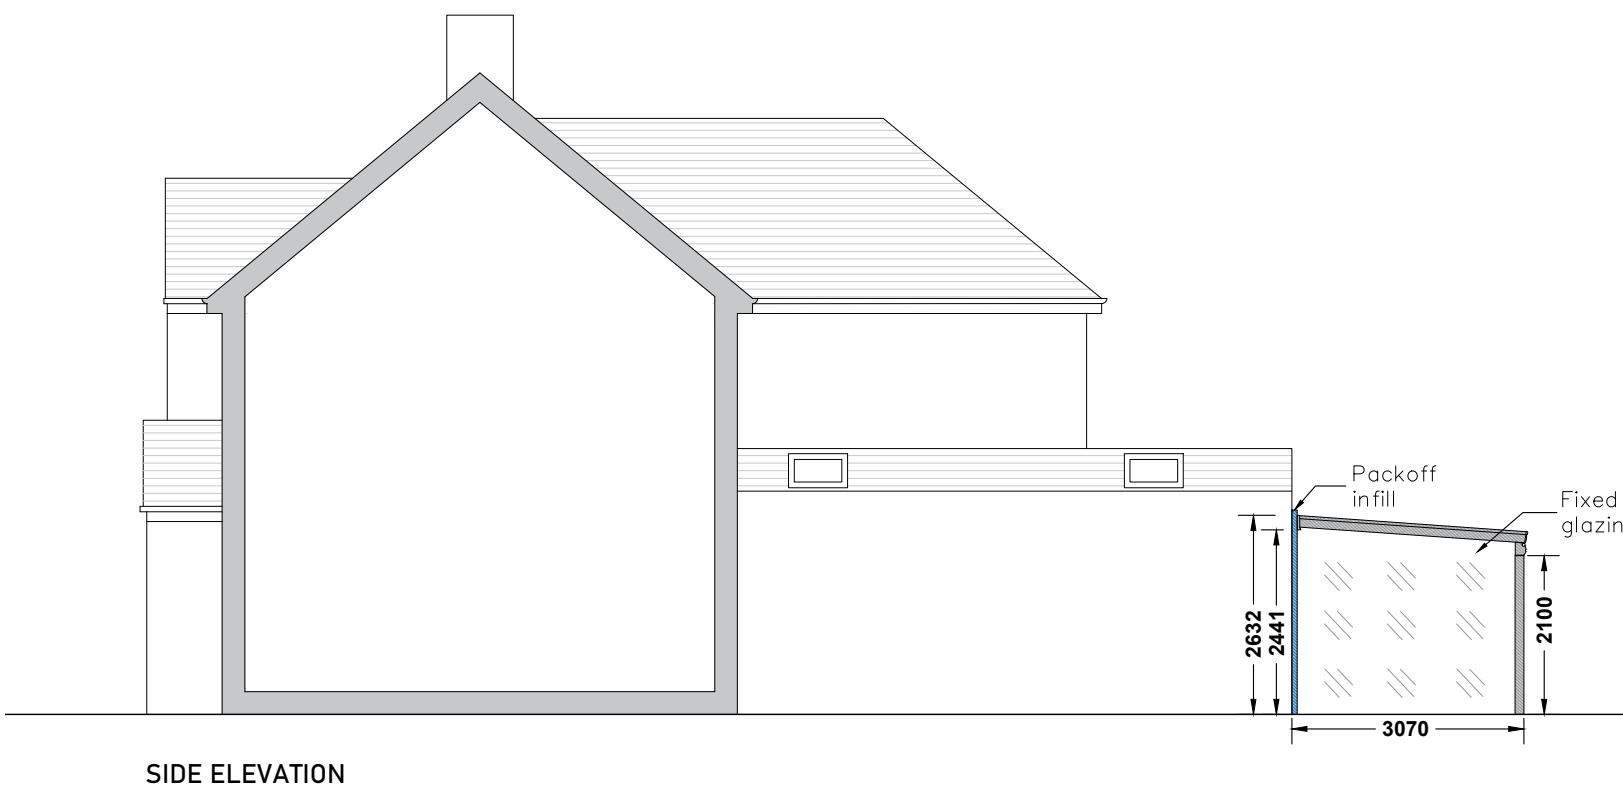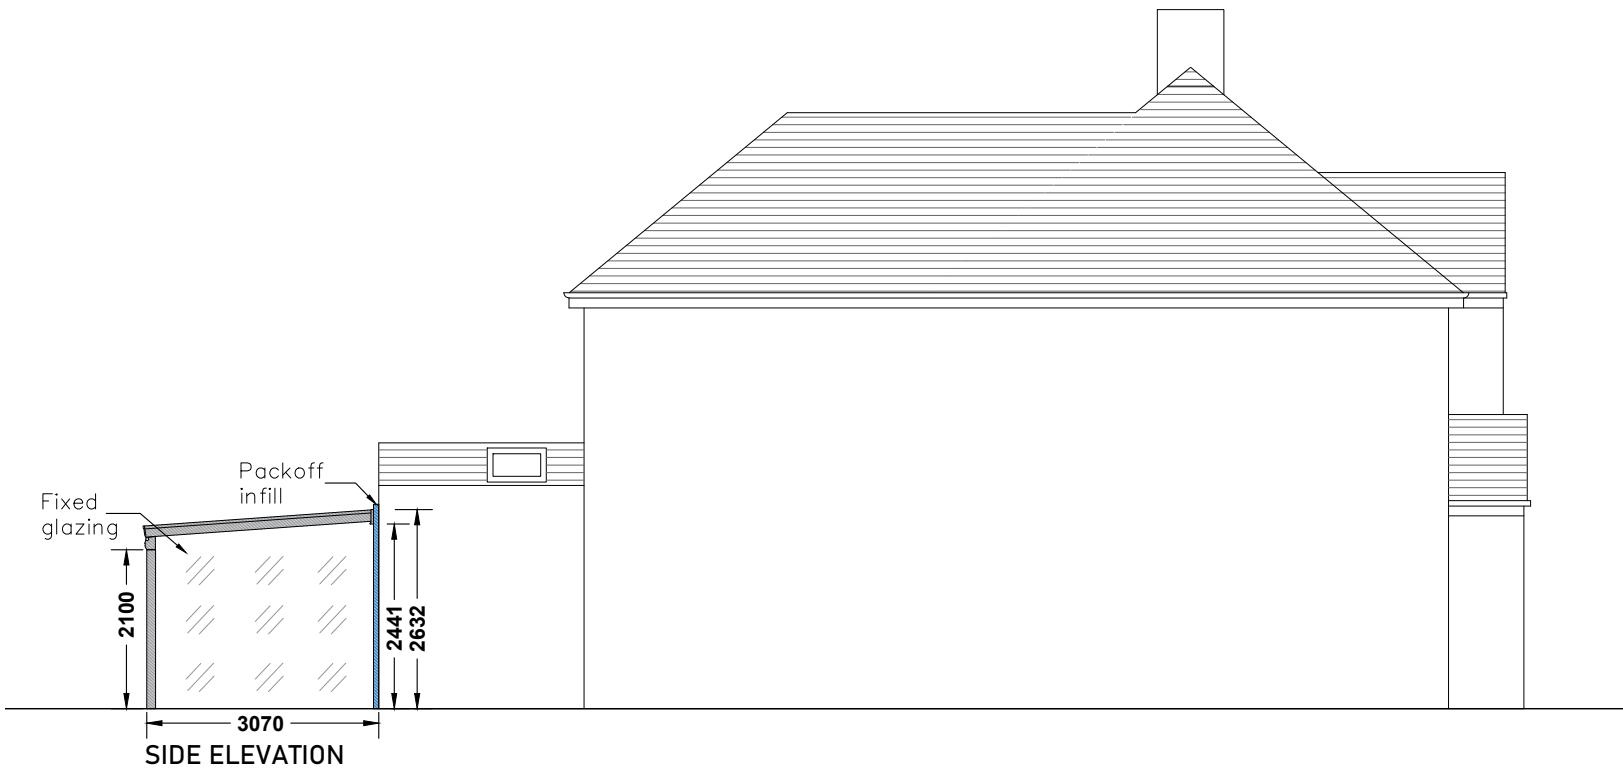

SCALE- 1:100 @ A3 0m 5m 10m

notes  
Single storey glass room located on the rear of the property in the private garden. The structure will feature aluminium powder coated posts and profiles in RAL 7016 'Anthracite Grey', and clear glazed elements.

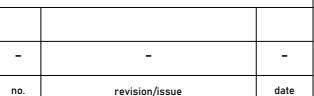

eden  
VERANDAS  
Eden Verandas Ltd.  
Unit 13, Southwood Business Park,  
Armstrong Mall,  
Painborough,  
GU14 0NR  
01252451580  
[www.edenverandas.co.uk](http://www.edenverandas.co.uk) [info@edenverandas.co.uk](mailto:info@edenverandas.co.uk)

job title  
**Mr and Mrs Chadha  
84 Swakeleys Road  
Uxbridge  
Middlesex  
UB10 8BB**


drawing title  
**Proposed Elevations**

drawing status  
**PLANNING**


job no.	drawing no.
36221	36221-04
date	
10/06/2024	
scale	
1:100 @A3	





LOCATION PLAN 1:1250

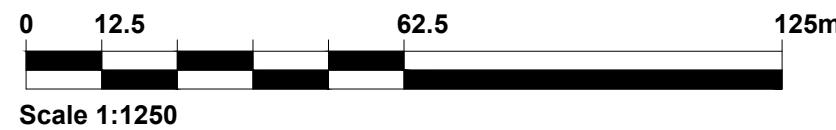

(c) Crown Copyright and Database Rights 2024 OS 100060020

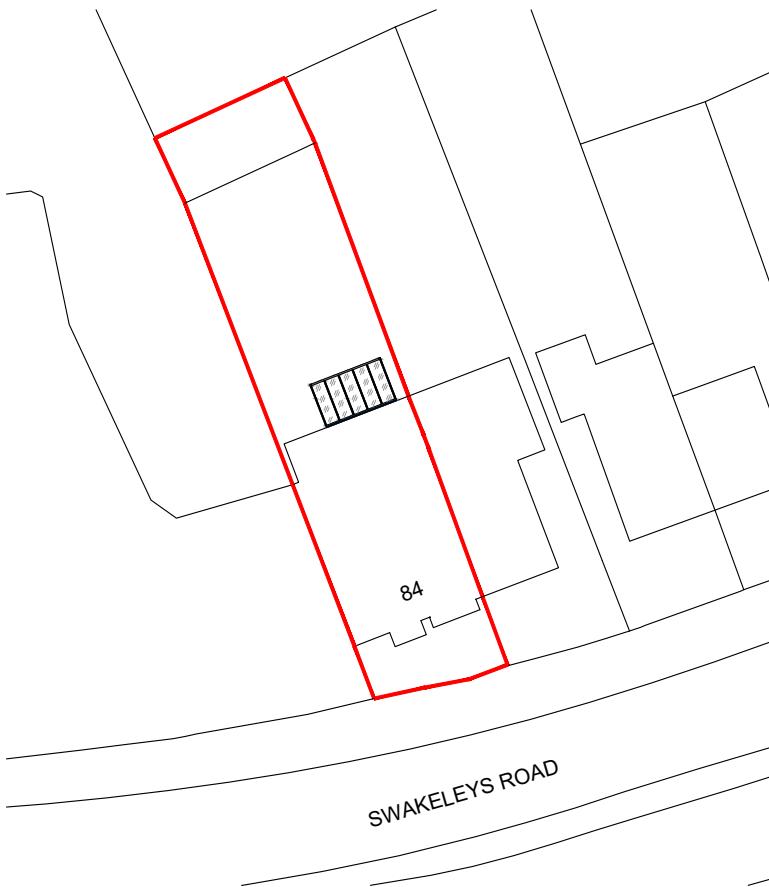

BLOCK PLAN 1:500

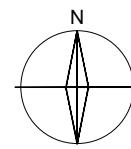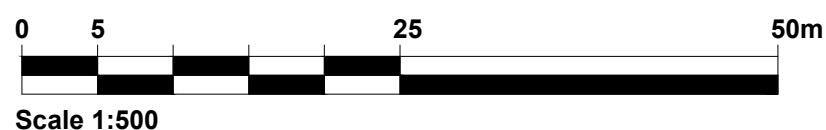

**notes**  
Single storey glass room located on the rear of the property in the private garden. The structure will feature aluminium powder coated posts and profiles in RAL 7016 'Anthracite Grey', and clear glazed elements.

**eden**  
VERANDAS  
Eden Verandas Ltd.  
Unit 13, Southwood Business Park,  
Armstrong Mall,  
Painborough,  
GU14 0NR  
01252451580  
www.edenverandas.co.uk info@edenverandas.co.uk

**job title**  
Mr and Mrs Chadha  
84 Sakeleys Road  
Uxbridge  
Middlesex  
UB10 8BB

**drawing title**  
Location and Block Plan

**drawing status**  
PLANNING

job no.	drawing no.
36221	36221-05
date	
10/06/2024	
scale	
varies @A3	