


NOTES

- ALL DIMENSIONS ARE IN MILLIMETRES.
- THIS DRAWING IS TO BE READ IN CONJUNCTION WITH ALL STRUCTURAL ENGINEERS DRAWINGS, SPECIFICATIONS AND SCHEDULES, AND ANY OTHER CONSULTANTS DOCUMENTATION AND REPORTS.
- ANY DISCREPANCIES OR INCONSISTENCIES IN THE INFORMATION SHOULD BE REPORTED DIRECT TO THE ARCHITECT FOR CLARIFICATION AND CONFIRMATION OF INSTRUCTION.
- DO NOT SCALE FROM THIS DRAWING (DRAWINGS MAY BE SCALLED FOR LOCAL AUTHORITY AND PLANNING PURPOSES ONLY - ALL DIMENSIONS TO BE CHECKED ON SITE).

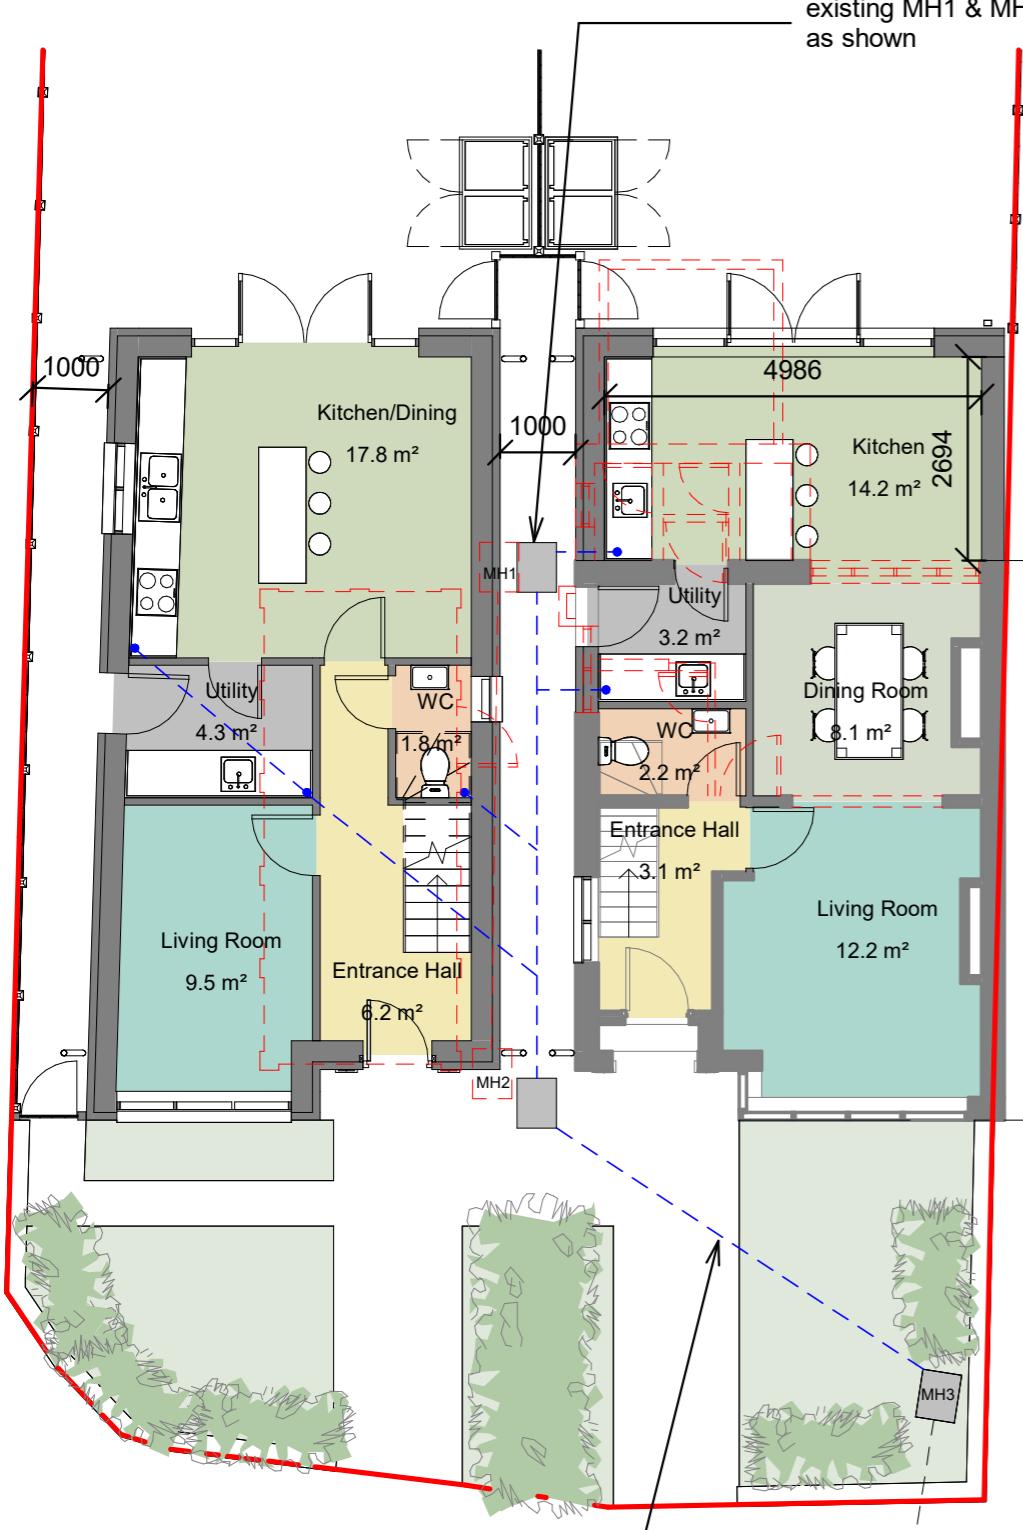

ground floor plan



first floor plan

A revisions following Planning comments 15/09/2025

Rev Description Date

barralis@barris-ltd.com 07981958752

client: Mr & Mrs Rob Owen

project: Drakes Cottage, Harefield, UB9 6ND

drawing: proposed plans

date: 21/01/2025
scale: 1 : 100

planning

0 1 2 3 5
scale 1:100 at A3



project number 001/24	drawing number P101	revision A
--------------------------	------------------------	---------------