



NOTES


- ALL DIMENSIONS ARE IN MILLIMETRES.
- THIS DRAWING IS TO BE READ IN CONJUNCTION WITH ALL STRUCTURAL ENGINEERS DRAWINGS, SPECIFICATIONS AND SCHEDULES, AND ANY OTHER CONSULTANTS DOCUMENTATION AND REPORTS.
- ANY DISCREPANCIES OR INCONSISTENCIES IN THE INFORMATION SHOULD BE REPORTED DIRECT TO THE ARCHITECT FOR CLARIFICATION AND CONFIRMATION OF INSTRUCTION.
- DO NOT SCALE FROM THIS DRAWING (DRAWINGS MAY BE SCALLED FOR LOCAL AUTHORITY AND PLANNING PURPOSES ONLY - ALL DIMENSIONS TO BE CHECKED ON SITE).

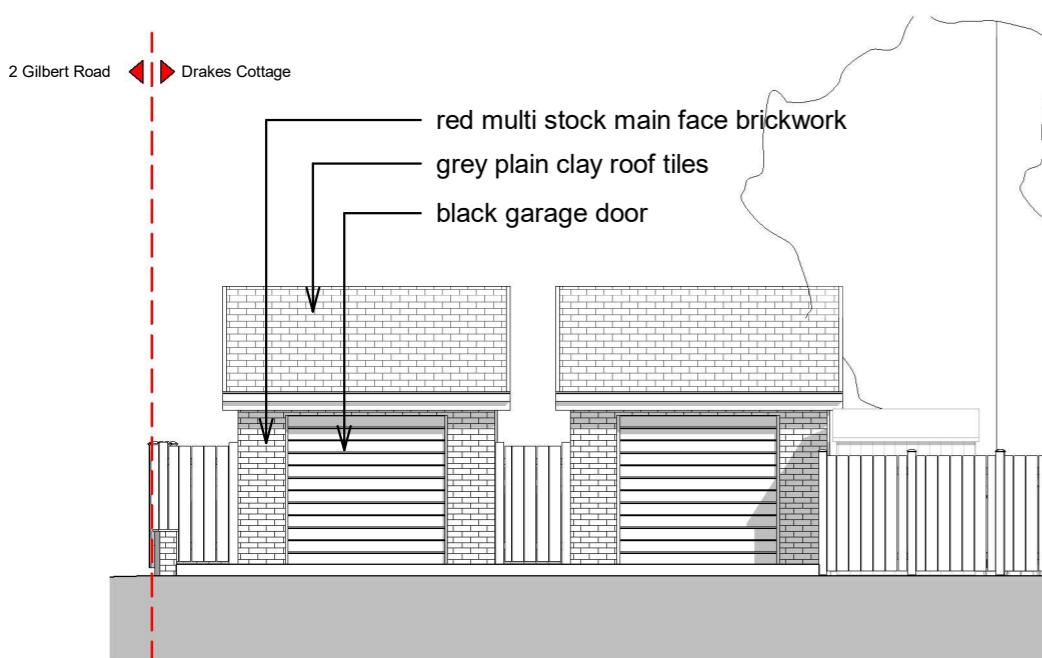


proposed west elevation (front) - proposed dwelling & extended Drakes garages

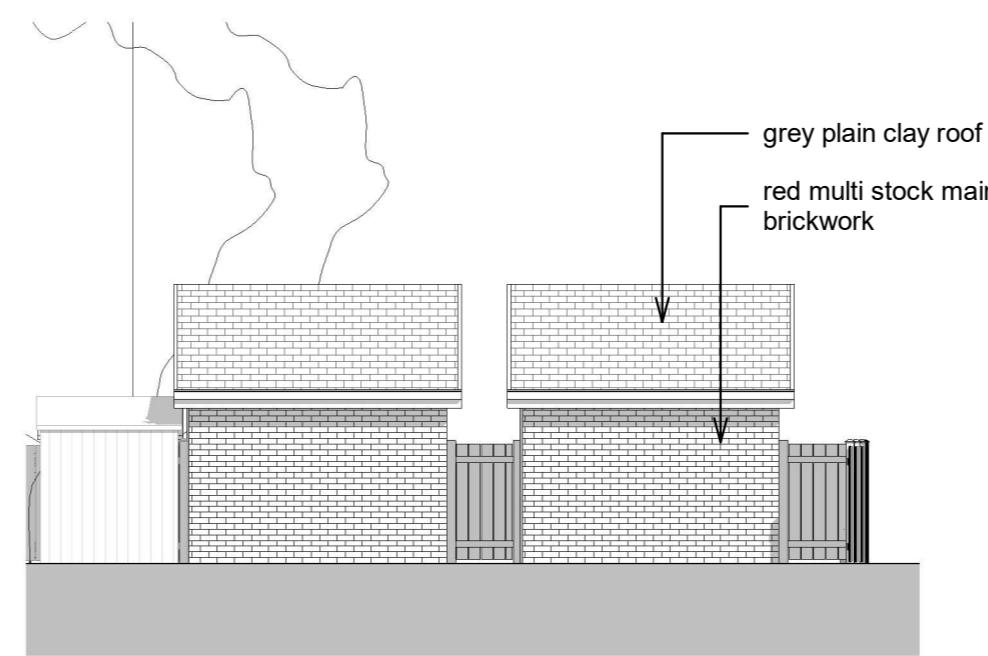


proposed east elevation (rear) - proposed dwelling & extended Drakes garages

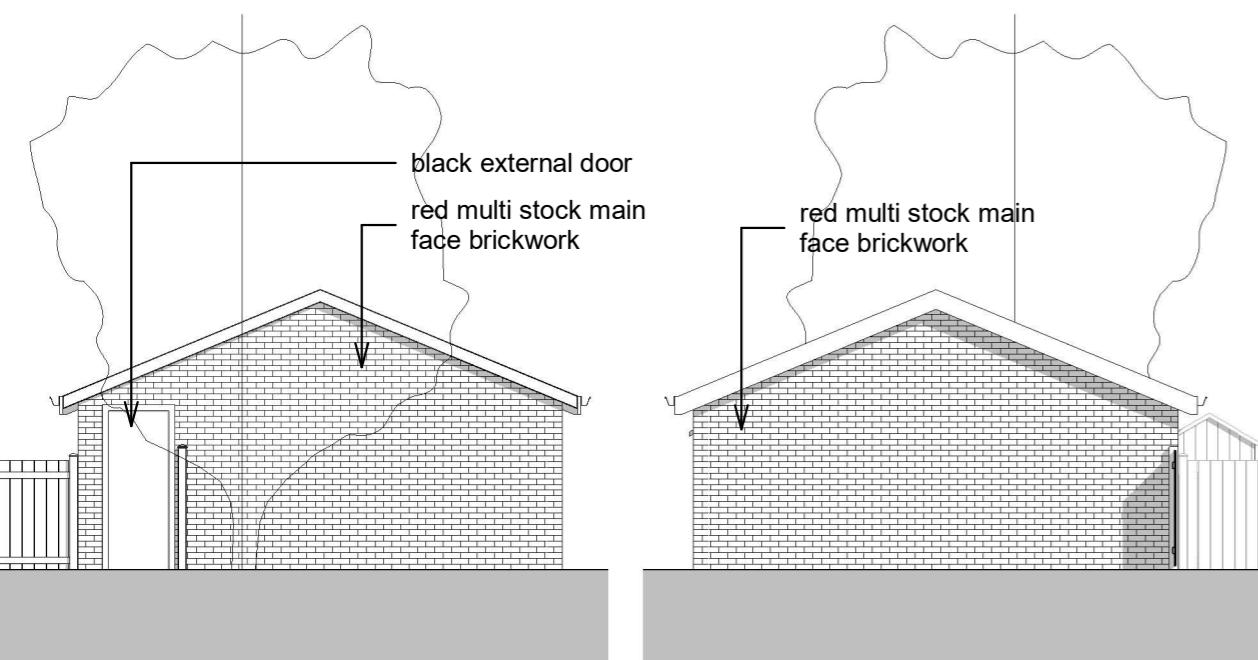

proposed south elevation (side) - proposed dwelling garage

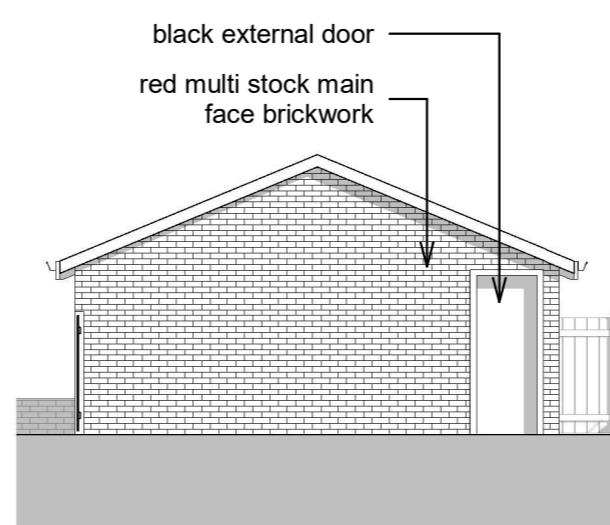

proposed south elevation (side) - extended Drakes Cottage garage

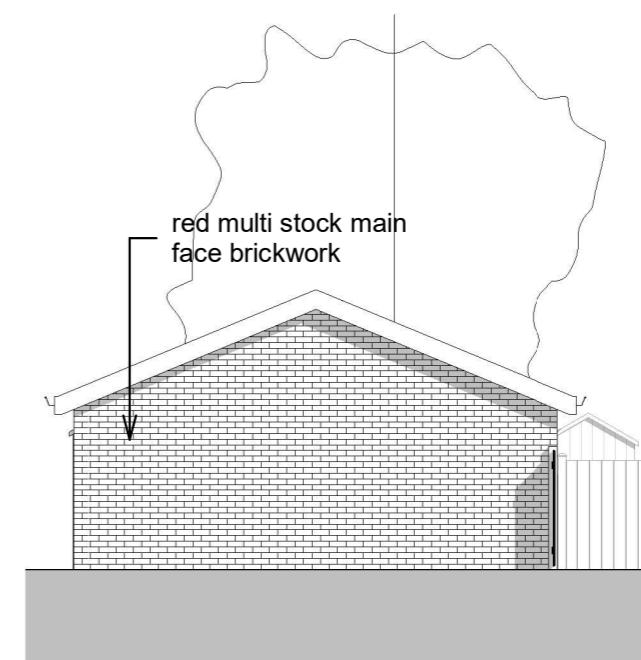

proposed north elevation (side) - proposed dwelling garage

Rev Description Date
Barralis Ltd
barralisltd@gmail.com 07981958752

client: Mr & Mrs Rob Owen

project: Drakes Cottage, Harefield, UB9 6ND

drawing: proposed garages elevations

date: 21/01/2025
scale: 1 : 100

planning

0 1 2 3 5
scale 1:100 at A3

project number	drawing number	revision
001/24	P204	