

# Existing Ground Floor Plan

---

Scale 1:100



# Existing First Floor Plan

---

Scale 1:100

**GENERAL NOTES:**

1. ALL DIMENSIONS ARE IN MILLIMETER.
2. VERIFY ALL DIMENSIONS AND CONDITIONS BEFORE BUILDING OR STARTING CONSTRUCTION. NOTIFY THE DESIGNER IMMEDIATELY OF ANY DISCREPANCY OR VARIATION.
3. ALL WORK TO COMPLY WITH CURRENT BUILDING REGULATIONS AND CODES OF PRACTICE

Title

## Existing Floor Plans

Site Address  
40 Gledwood  
Crescent,  
Hayes.  
UB4 0AX


Scale: 1:100 @A3
Date: 26/06/2023
Drawing No.:
2023/092 -01
Drawn By:

revision Date:



## Existing Front Elevation

---

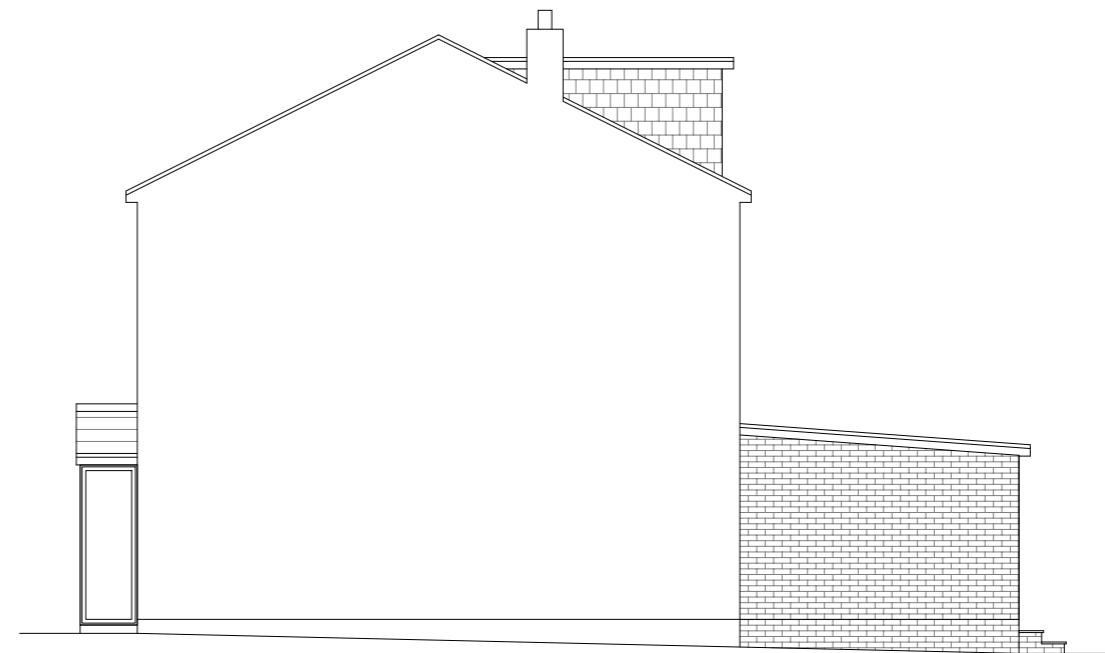

## Existing Side Elevation

---



## Existing Rear Elevation

---



## Existing Side Elevation

---

**GENERAL NOTES:**

1. ALL DIMENSIONS ARE IN MILLIMETER.
2. VERIFY ALL DIMENSIONS AND CONDITIONS BEFORE BUILDING OR STARTING CONSTRUCTION. NOTIFY THE DESIGNER IMMEDIATELY OF ANY DISCREPANCY OR VARIATION.
3. ALL WORK TO COMPLY WITH CURRENT BUILDING REGULATIONS AND CODES OF PRACTICE

Title:

## Existing Elevations

Site Address

Scale: 1:100 @A3

Revision Date:

40 Gledwood  
Crescent, Hayes.  
UB4 0AX

Date: 26/06/2023  
Drawing No.: 2023/092 -02


# Faluck Patel