

Site Address: 40 Gledwood Crescent, Hayes, UB4 0AX

Scale: 1:50 @A3


Revision Date: A 30-08-2023

Date: 26/06/2023

Drawing No.: 2023/092 -03

Drawn By: RO

e:mail - faluckpatel@yahoo.com (M) +44 (0) 7871 466 254

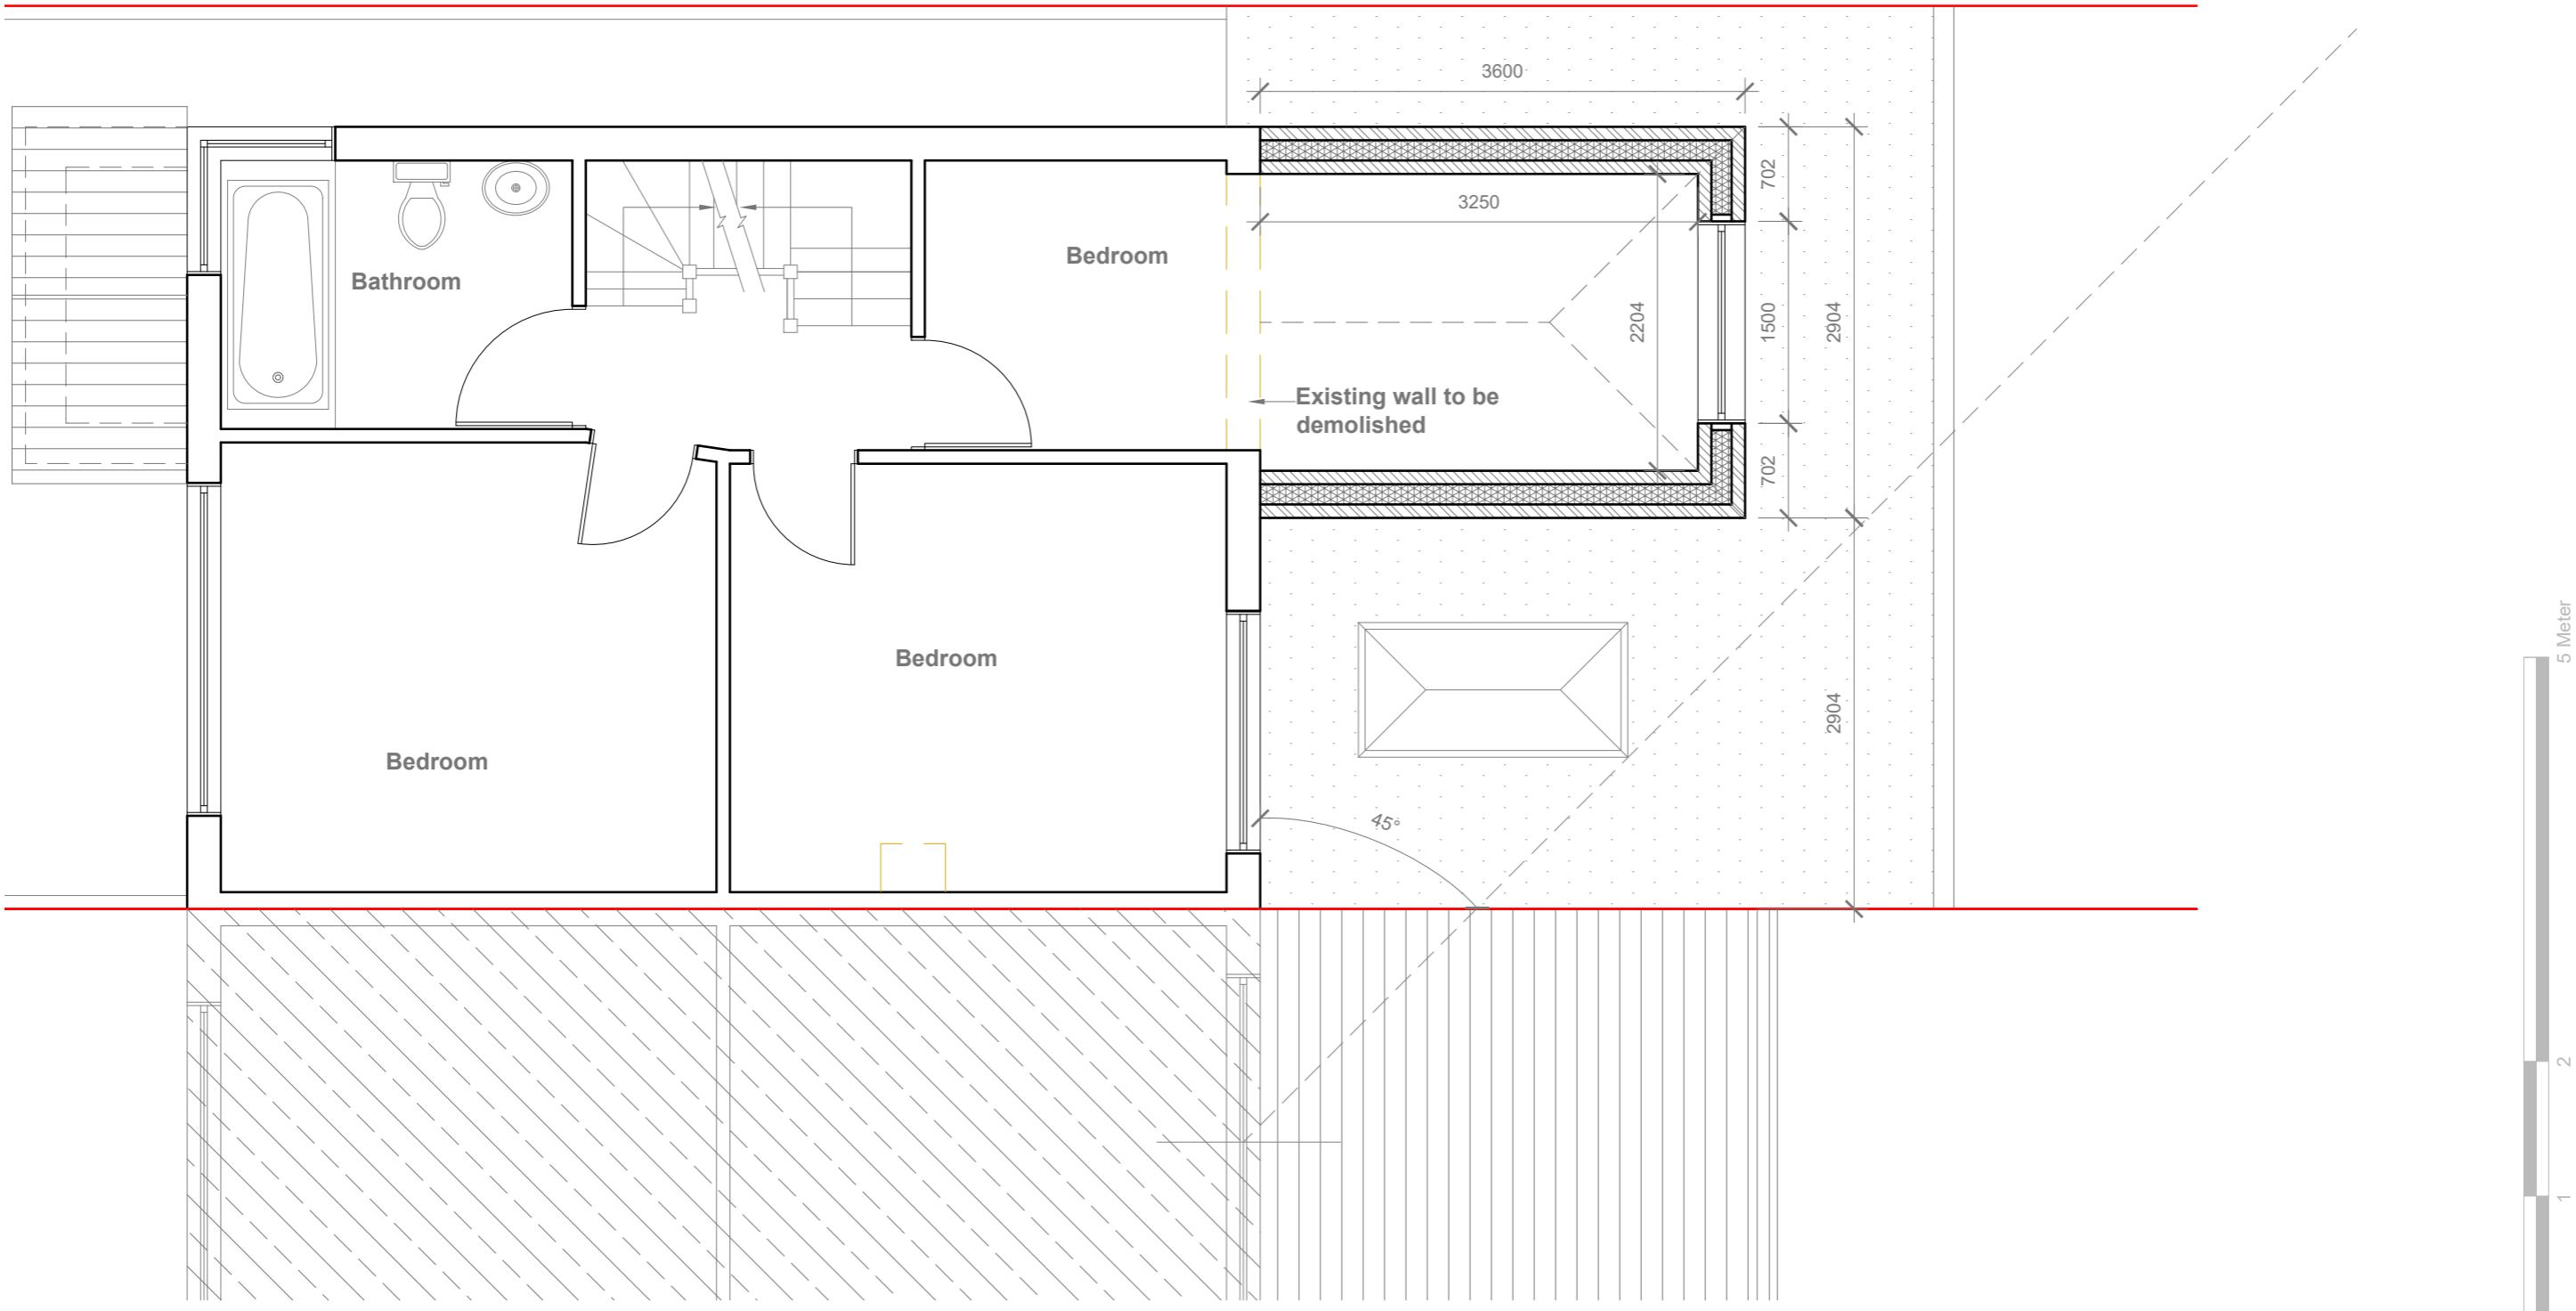

GENERAL NOTES:
 1. ALL DIMENSIONS ARE IN MILLIMETER.
 2. VERIFY ALL DIMENSIONS AND CONDITIONS BEFORE BUILDING OR
 STARTING CONSTRUCTION. NOTIFY THE DESIGNER IMMEDIATELY OF ANY
 DISCREPANCY OR VARIATION.
 3. ALL WORK TO COMPLY WITH CURRENT BUILDING REGULATIONS
 AND CODES OF PRACTICE

Title:

Proposed First Floor Plan


Site Address
40 Gledwood
Crescent, Hayes.
UB4 0AX

Scale: 1:50 @A3
Date: 26/06/2023
Drawing No.: 2023/092 -04

Revision Date:
A 30-08-2023
Drawn By:
RO
e:mail - faluckpatel@yahoo.com
(M) +44 (0) 7871 466 254



Proposed Front Elevation
Scale 1:100

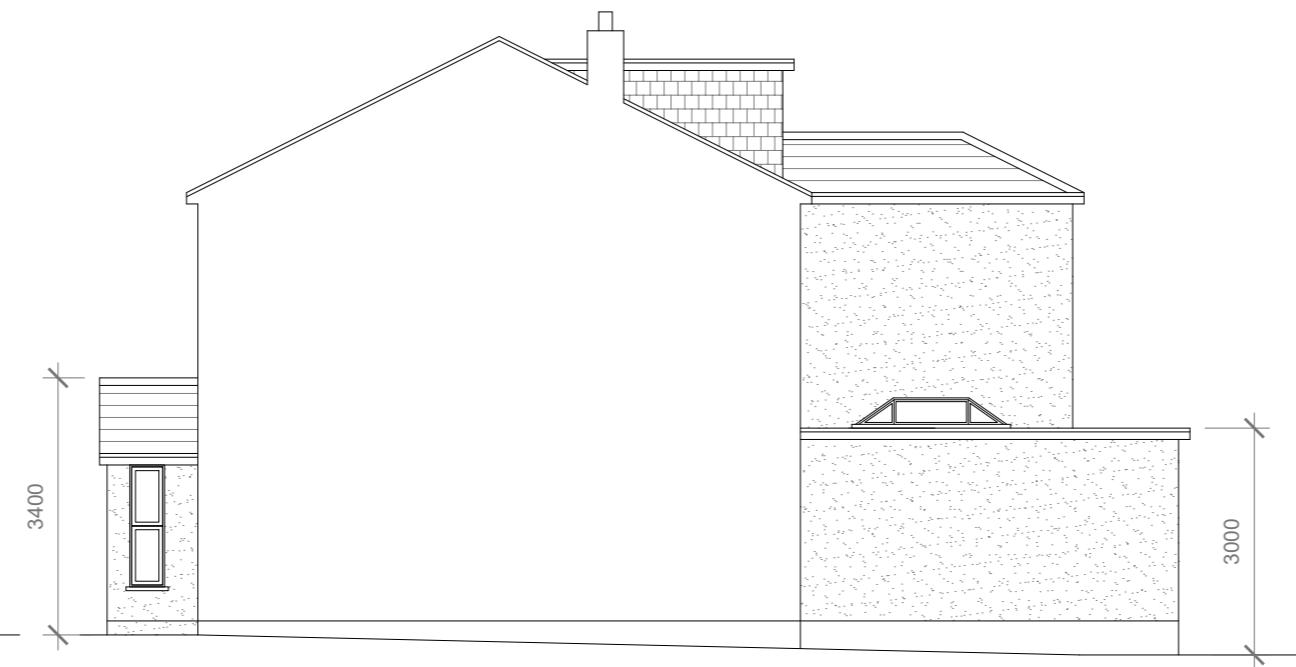

Proposed Side Elevation
Scale 1:100



Proposed Rear Elevation
Scale 1:100



Proposed Side Elevation
Scale 1:100

Proposed External Finish
Materials to Match Existing
External Finish Materials.

Proposed Flank Wall Window to be
Obscure Glazed and Non Opening
below 1.7m from FFL.

10 Meter
5
5
2
1
0
1:100

Faluck Patel

GENERAL NOTES:
1. ALL DIMENSIONS ARE IN MILLIMETER.
2. VERIFY ALL DIMENSIONS AND CONDITIONS BEFORE BUILDING OR
STARTING CONSTRUCTION. NOTIFY THE DESIGNER IMMEDIATELY OF ANY
DISCREPANCY OR VARIATION.
3. ALL WORK TO COMPLY WITH CURRENT BUILDING REGULATIONS
AND CODES OF PRACTICE

Title:

Proposed Elevations

Site Address
40 Gledwood
Crescent, Hayes.
UB4 0AX

Scale: 1:100 @A3
Date: 26/06/2023
Drawing No.: 2023/092 -05

Revision Date:	A	30-08-2023
Drawn By:	RO	e:mail - faluckpatel@yahoo.com (M) +44 (0) 7871 466 254