



NOTES:


1. All New Elevation/ Materials to be Matched the Existing Elevation/ Materials of Existing Building House
2. All New Windows on the Walls must be Observed, Measured and Marked Out by Hand. The Point of the Windows which can be Observed are more than 1.7 Meters Above the Floor of the Room in which window is located.
3. All the Wood Types or the Wood Sipes must be Observed, Measured and Marked Out by Hand. The part of the Windows which can be Observed are more than 1.7 Meters Above the Floor of the Room in which Window is located.

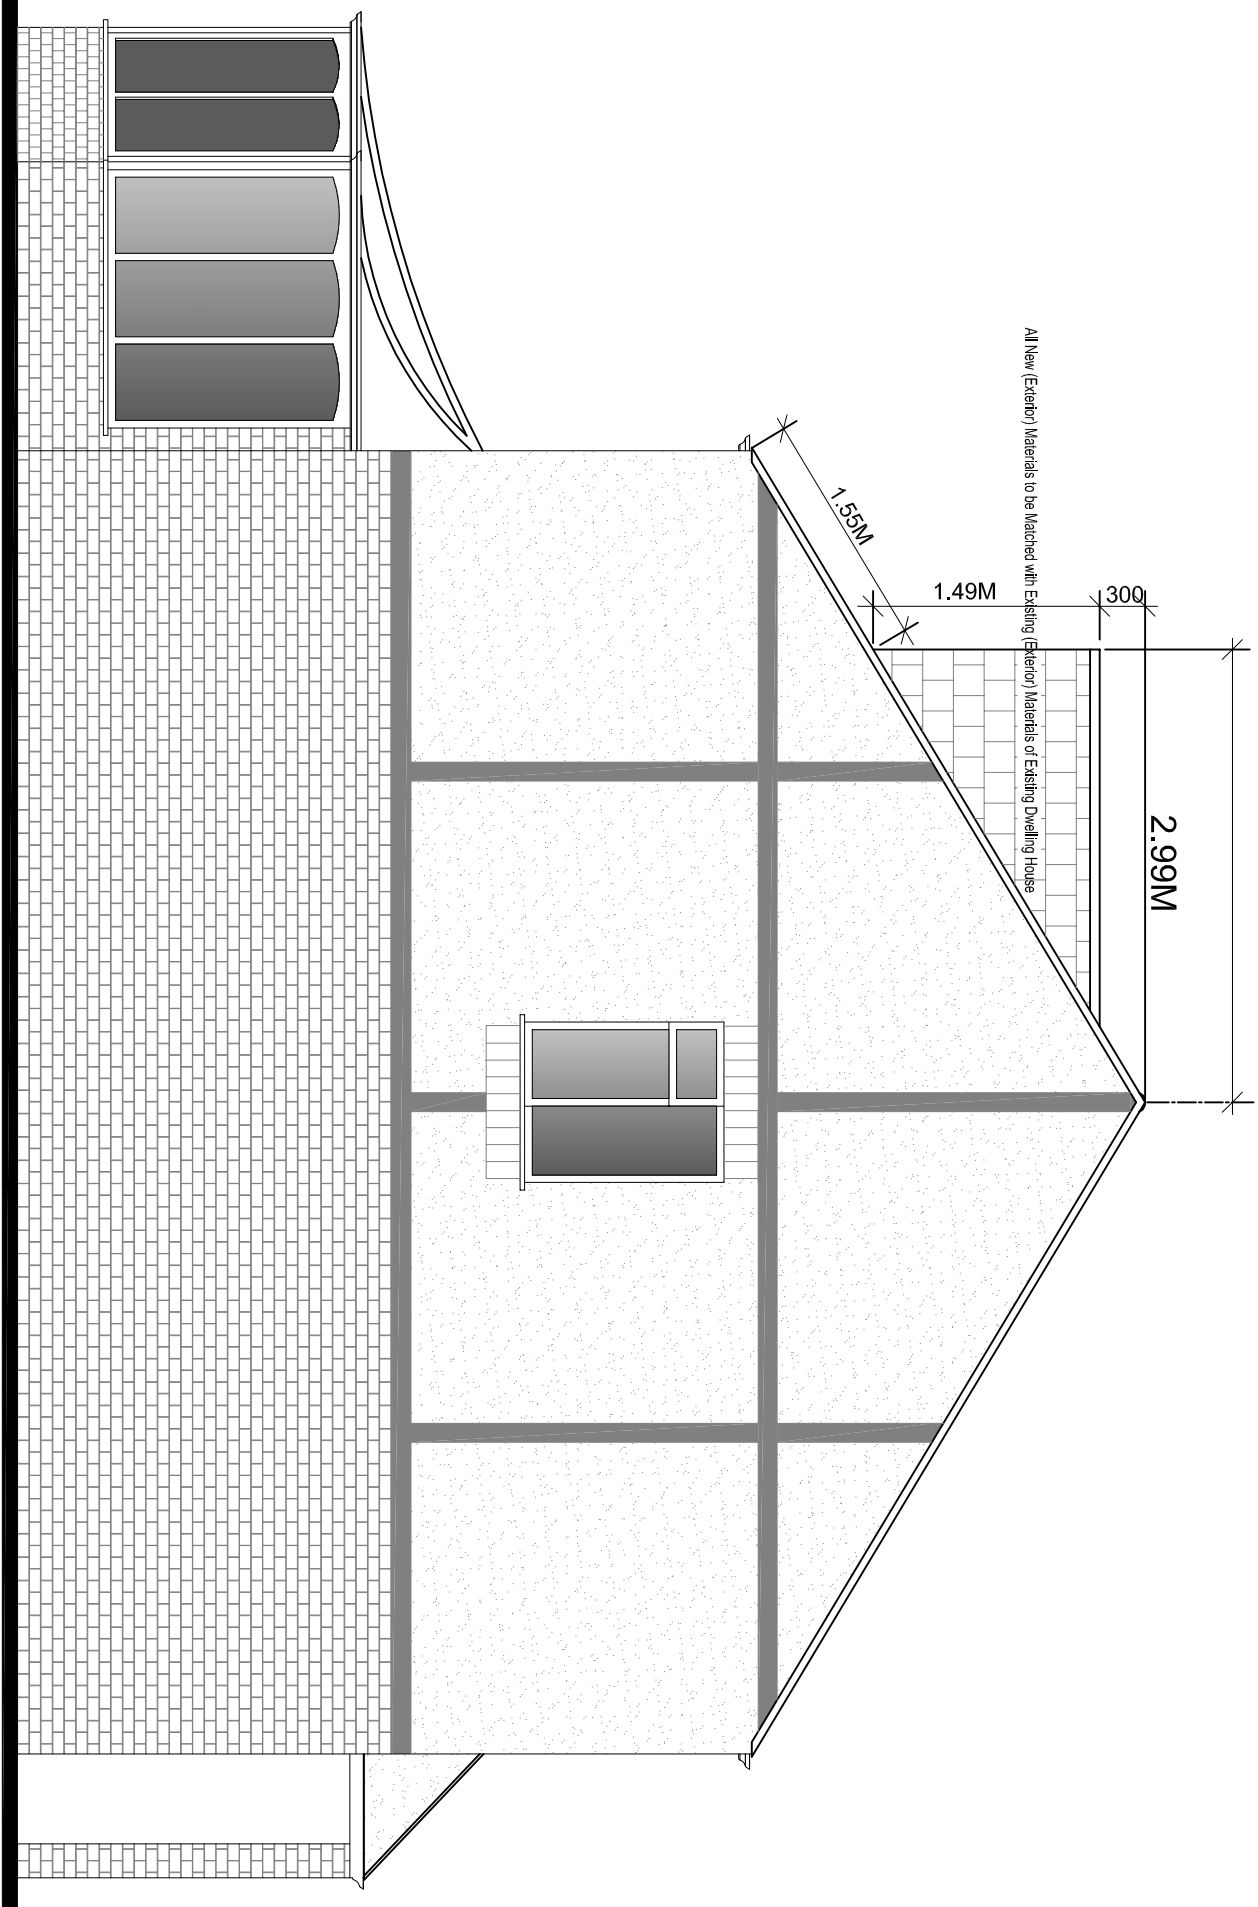


PROPOSED SOUTH-WEST ELEVATION
SCALE 1:50@A1

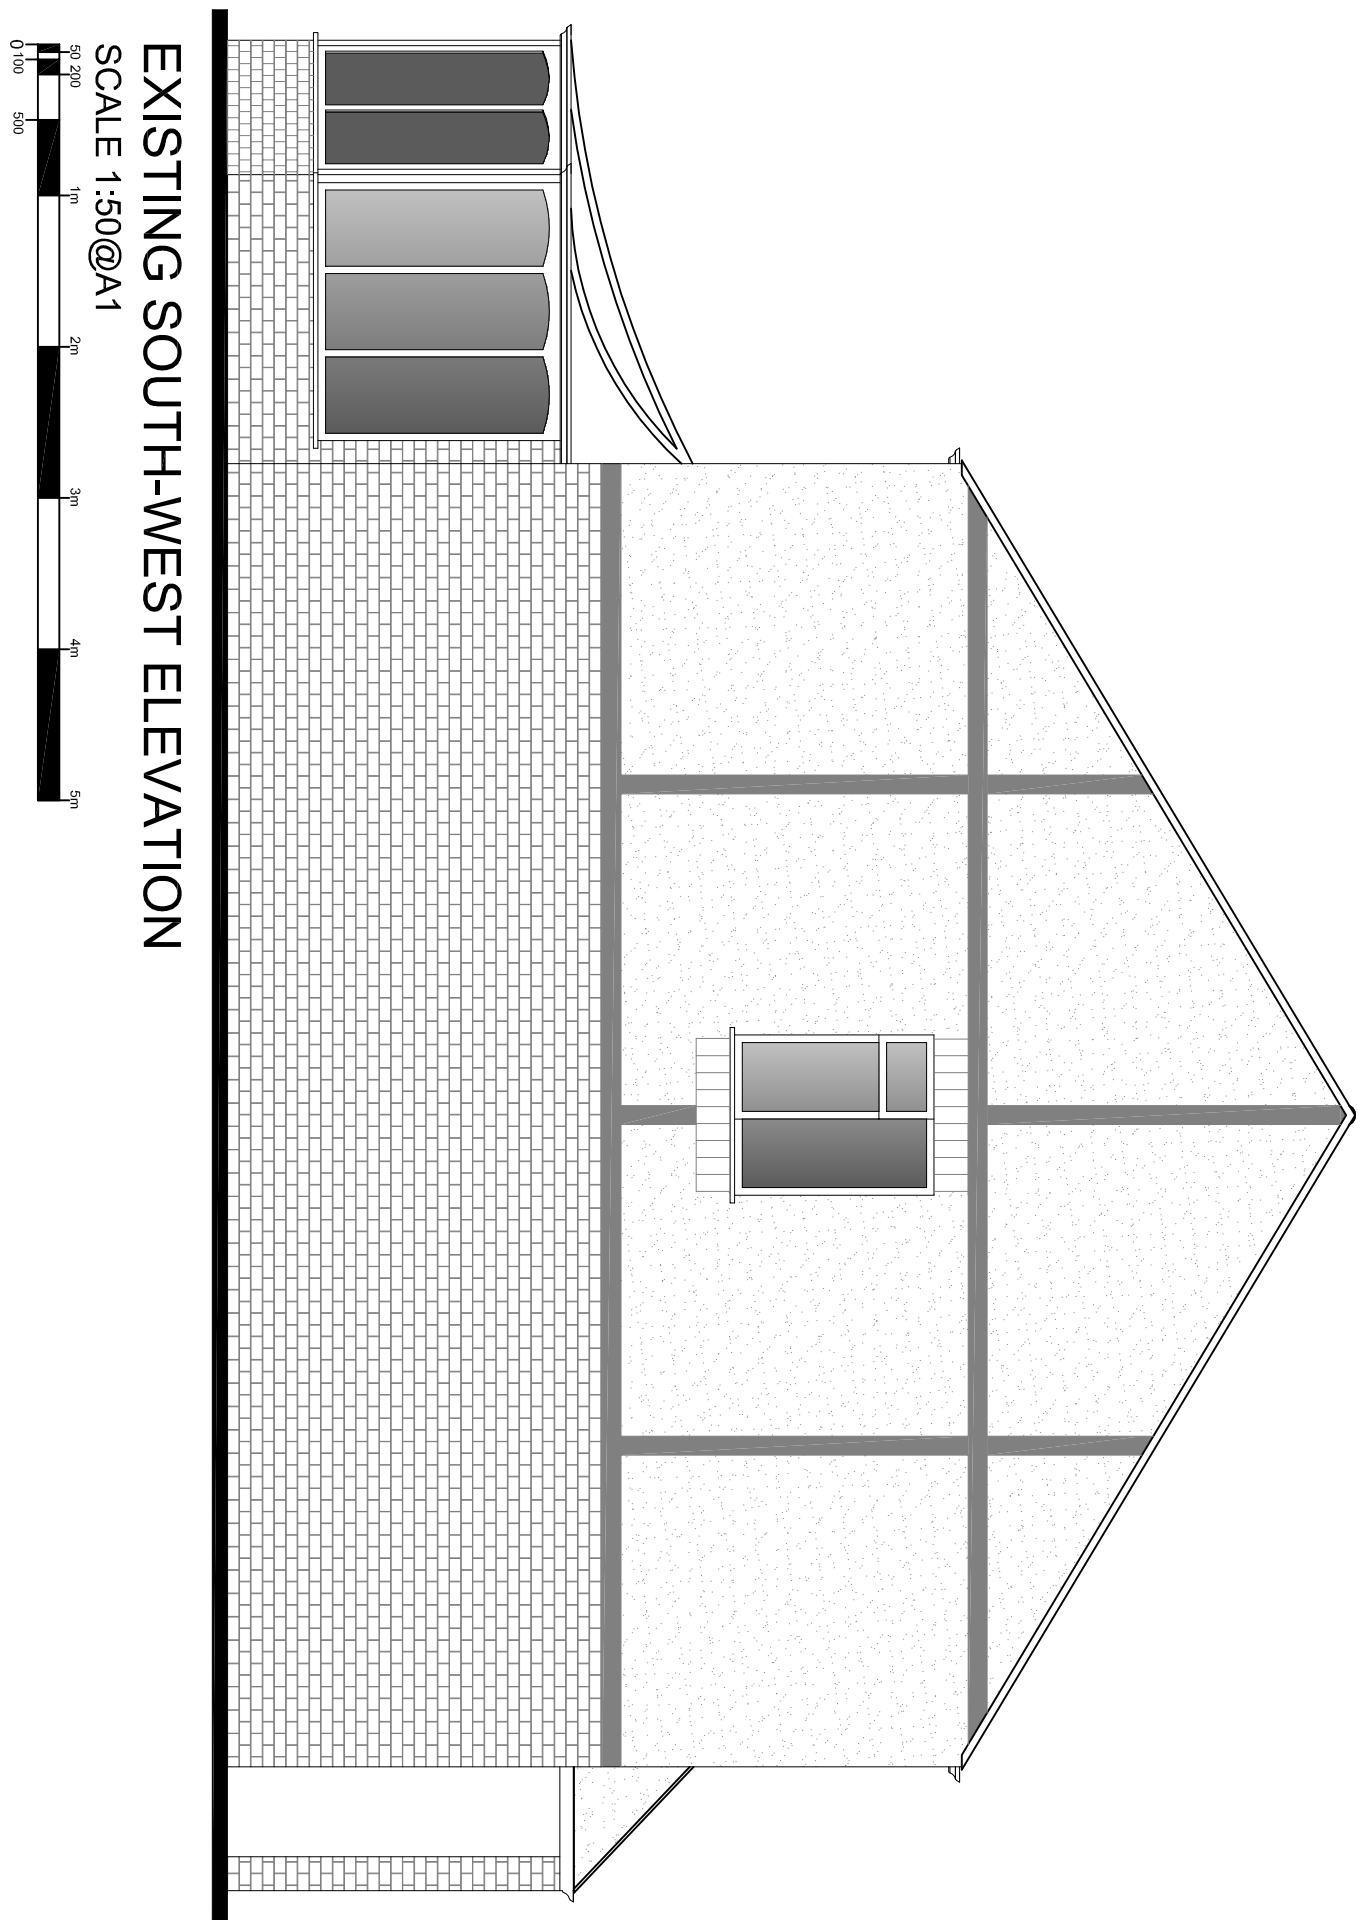

EXISTING SOUTH-WEST ELEVATION
SCALE 1:50@A1

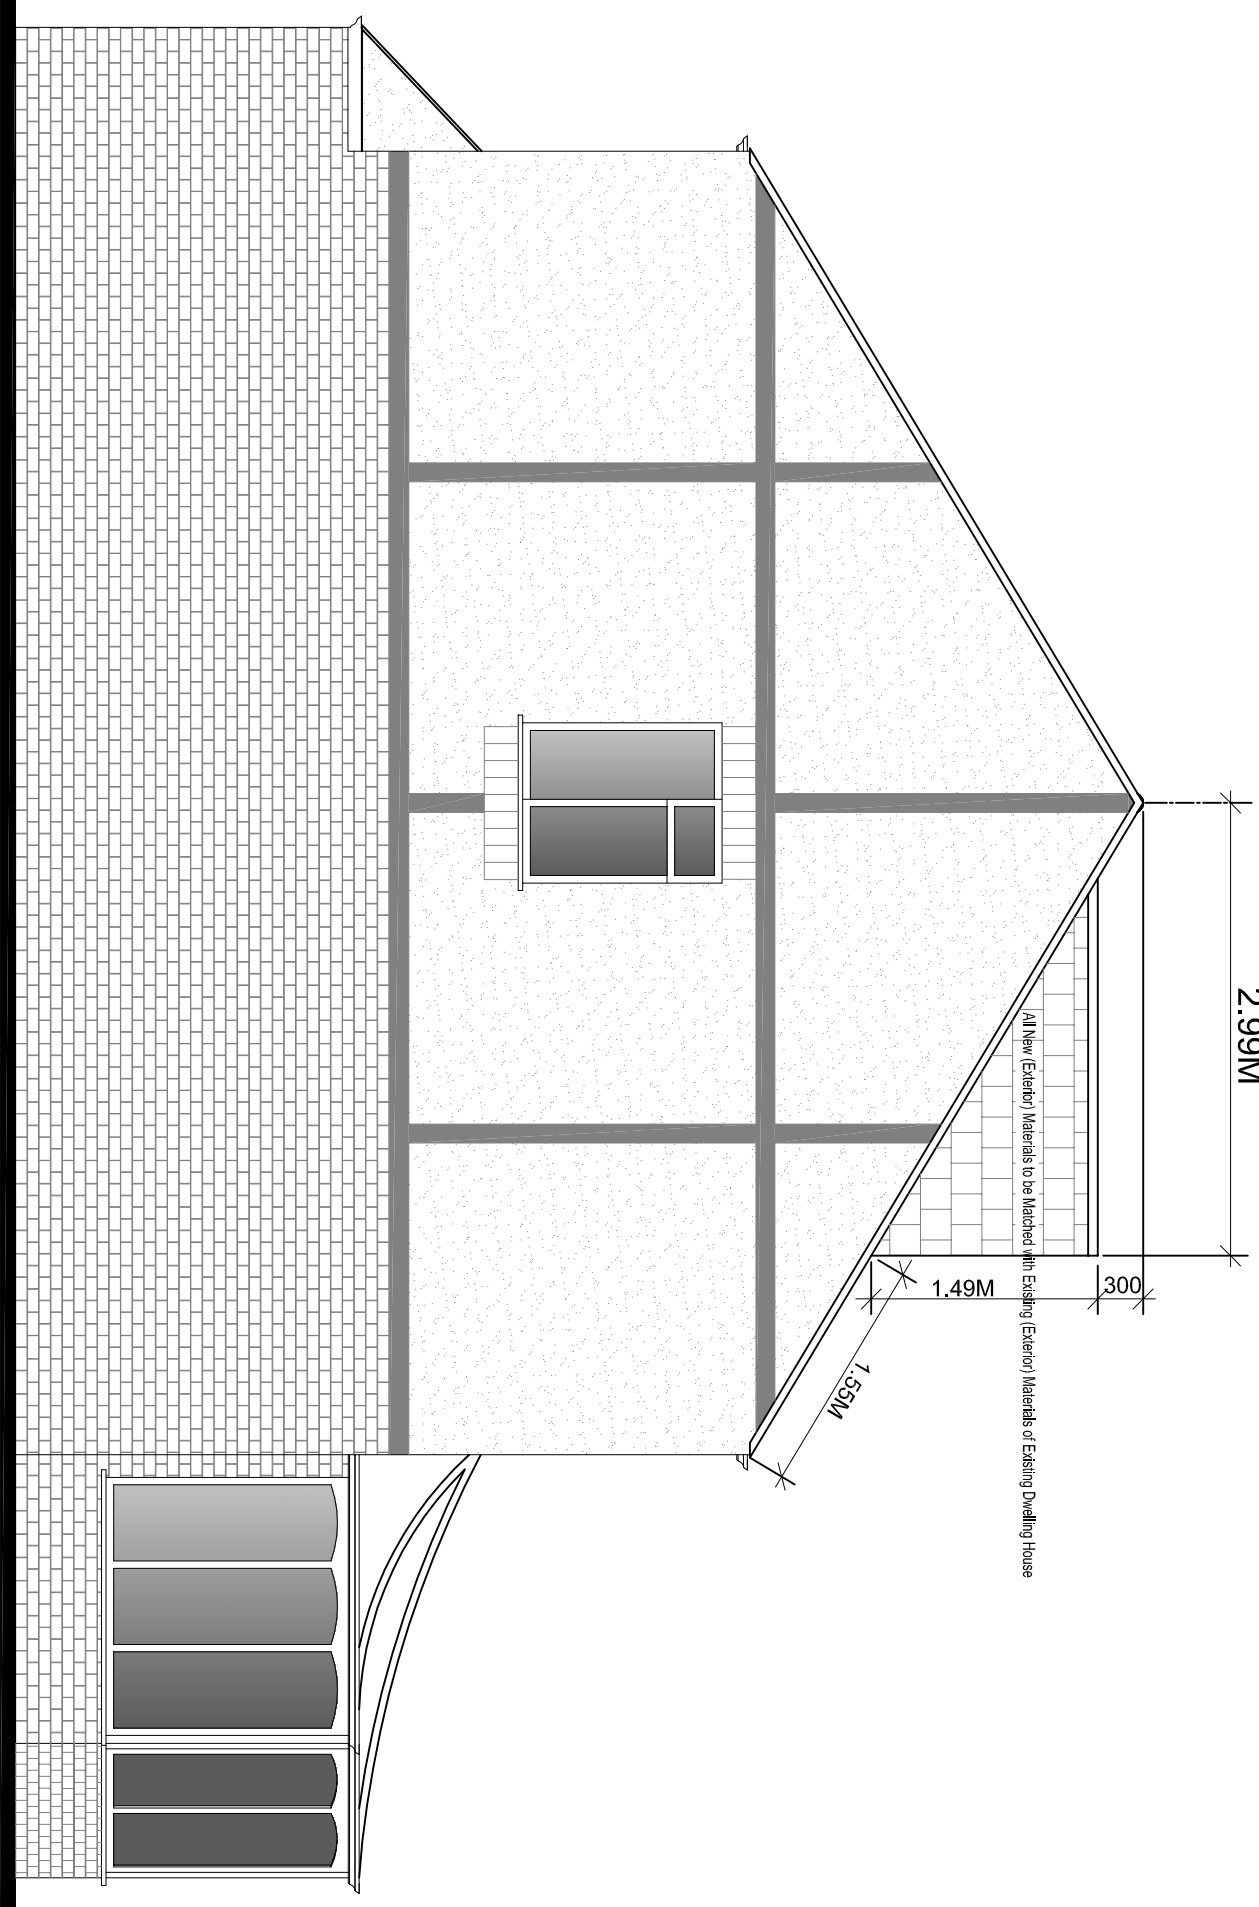

PROPOSED NORTH-EAST ELEVATION
SCALE 1:50@A1

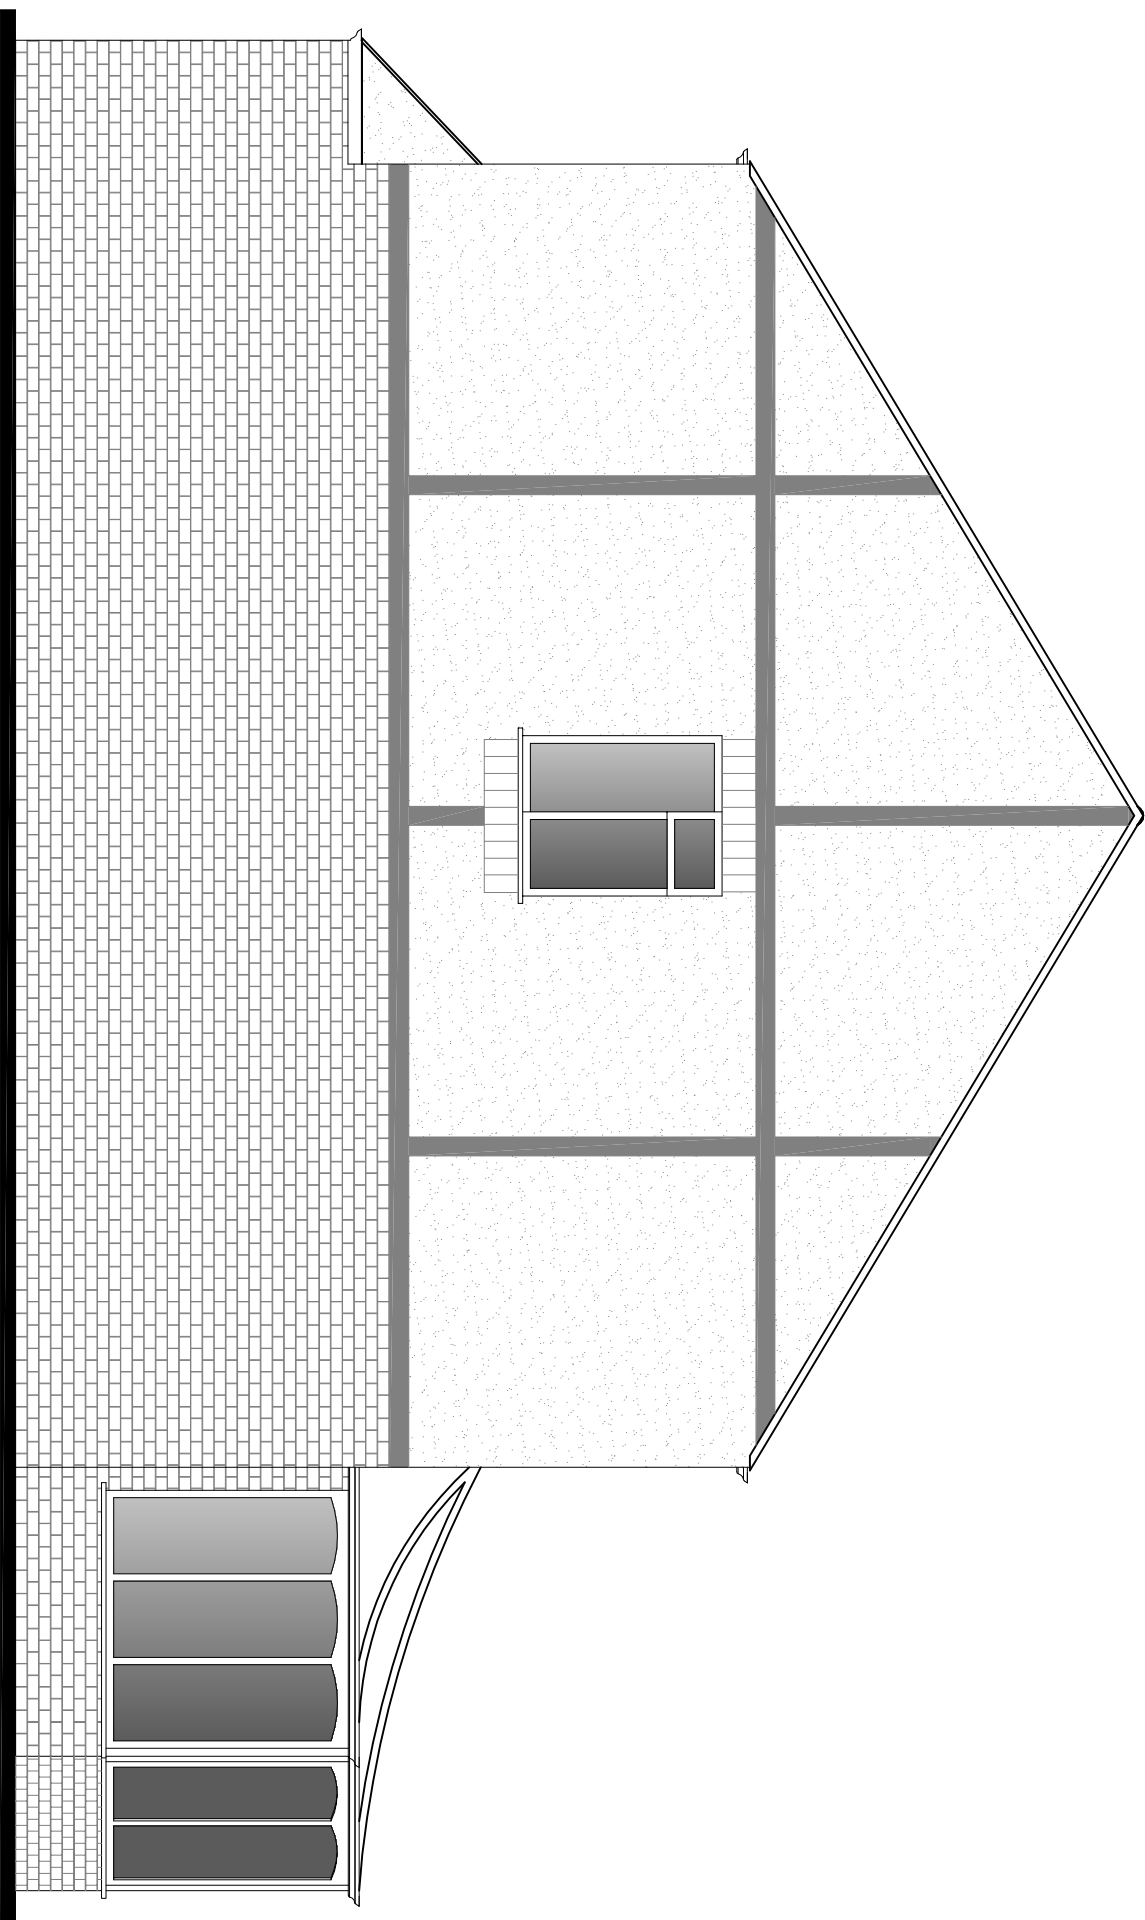

EXISTING NORTH-EAST ELEVATION
SCALE 1:50@A1

3a Dawlish Drive HA4 9SF

TITLE	
EXISTING & PROPOSED ELEVATIONS	

DATE	DRAWN
FEBRUARY 2019	SM/N
SCALE	CHECKED
1:50 @ A1	
STAGE	
PLANNING	

137/PP/002a