

137/PP/001

PLANNING

3a Dawlish Drive HAA4 9SF

EXISTING & PROPOSED FLOOR PLANS


EXISTING & PROPOSED ELEVATIONS

DATE: FEBRUARY 2019 DRAWN: SMTHN

SCALE: 1:50 @ A1 CHECKED:

STAGE: PLANNING

PRINTED BY:

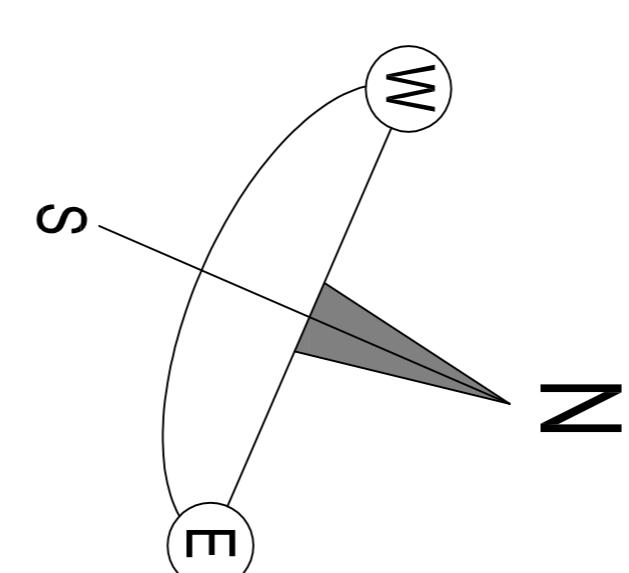

137

DOTS
aRCHITECTURAL SERVICES ltd

••• from survey to planning to construction

NOTES:

- 1 After External Material to be Matched with Existing Elevation Material of Existing Dwelling House.
- 2 All New Windows on walls and Openable Double Glazed or other Opening Options. In these options a recess is required.
- 3 All Roof Options to the Roof Design should be Obscure Glazed and Non-Opening (unless for Part of Windows or recess).

All New Windows on walls and Openable Double Glazed or other Opening Options. In these options a recess is required.

All Roof Options to the Roof Design should be Obscure Glazed and Non-Opening (unless for Part of Windows or recess).