


1 After External Material to be Matched with Existing Eaves, Internal & External Damp Proofing.


2 All New Windows on walls and on Ducts Glazed or other Opening Options. In these areas a frame is required.

3 All Roof Units on the Roof Design made of Obscure Glass and Non-Opening (unless for PCH, or Windows which can be opened are more than 1.2m away from the Edge of Roof) Windows or frame.

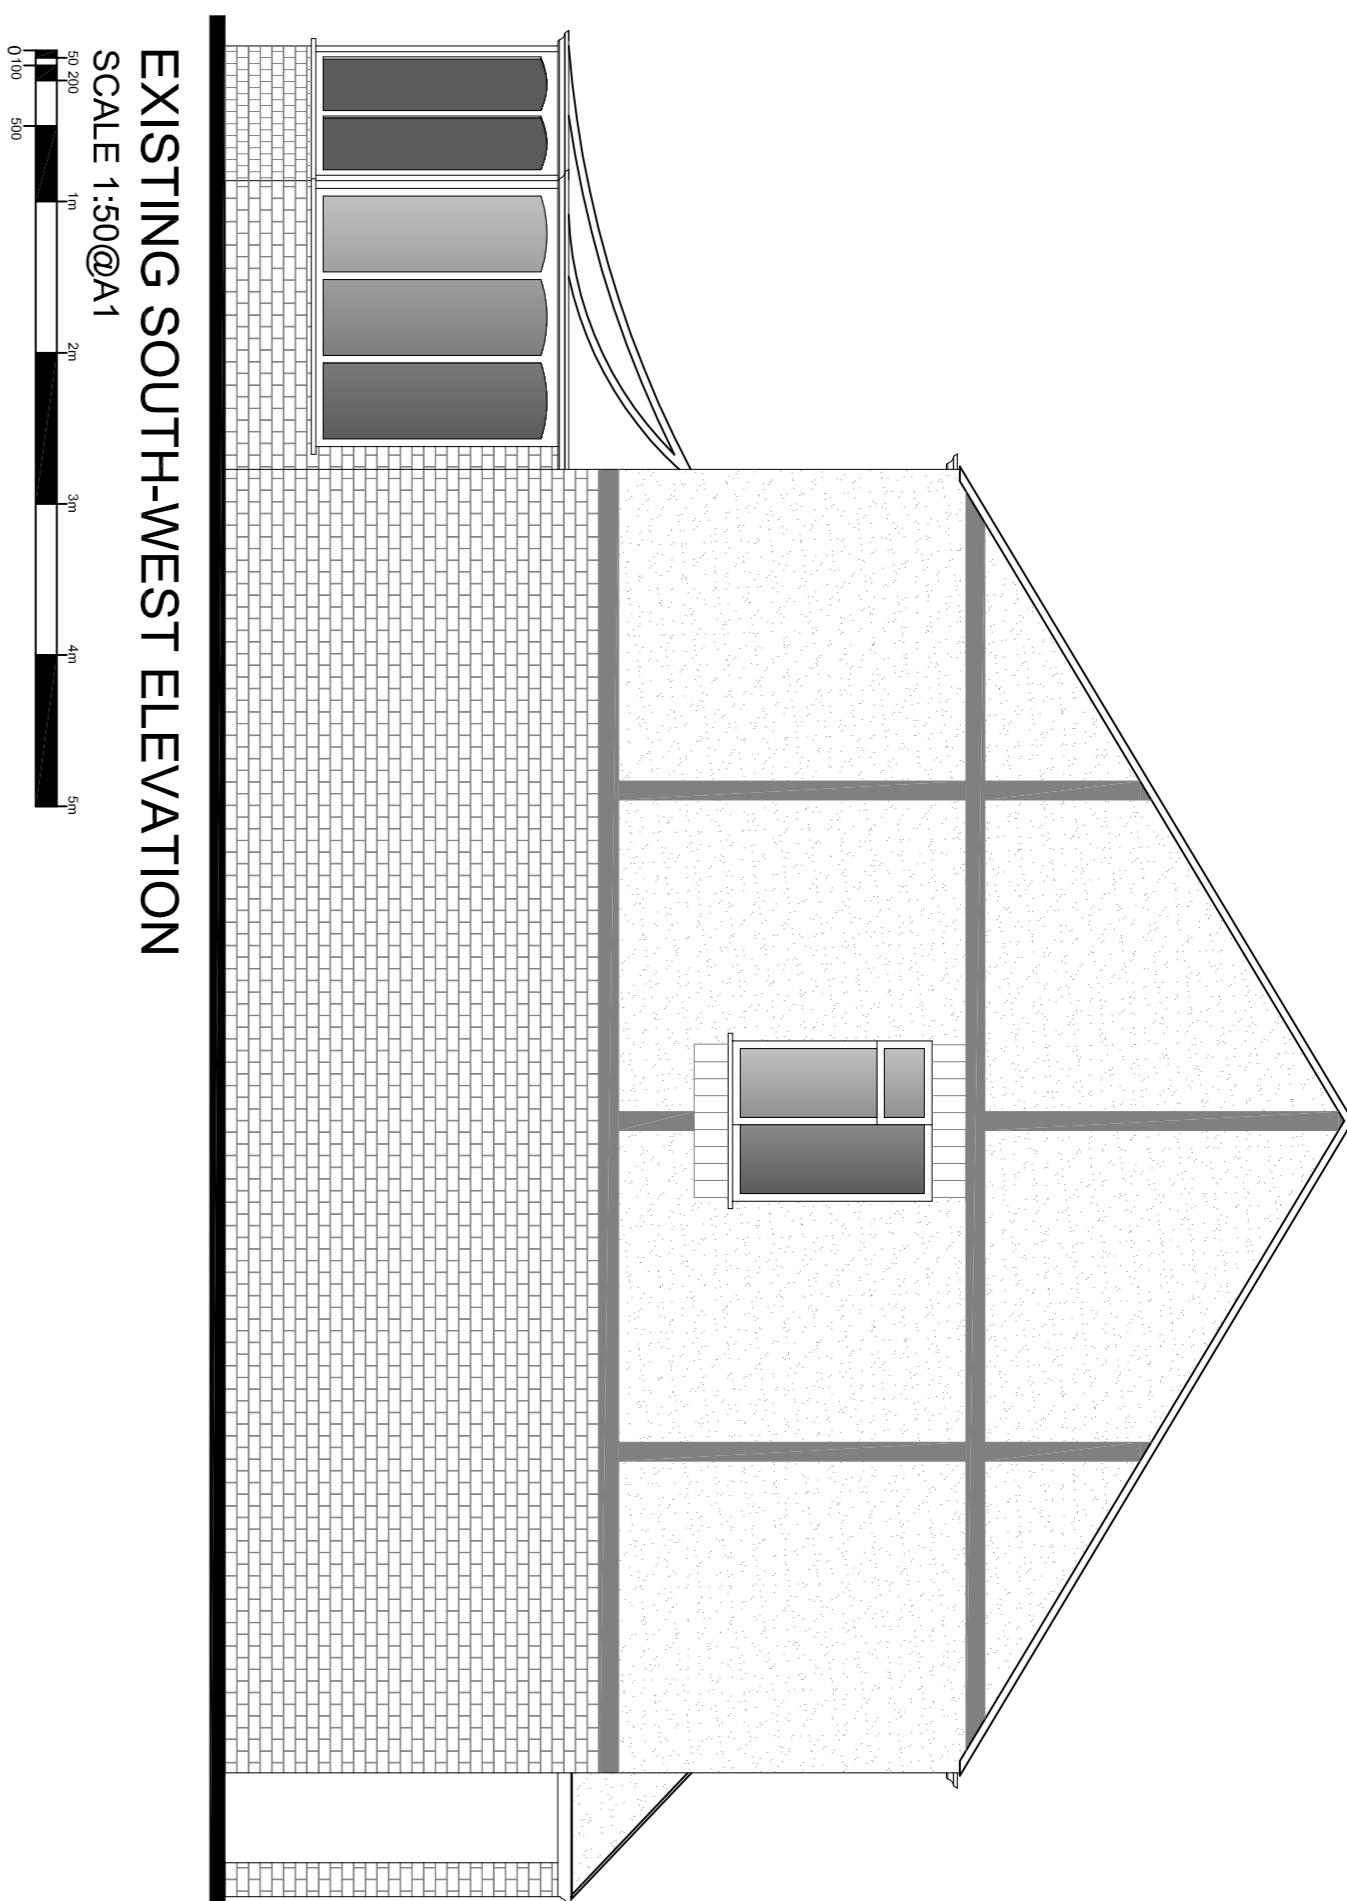


EXISTING SOUTH-WEST ELEVATION

SCALE 1:50 @ A1

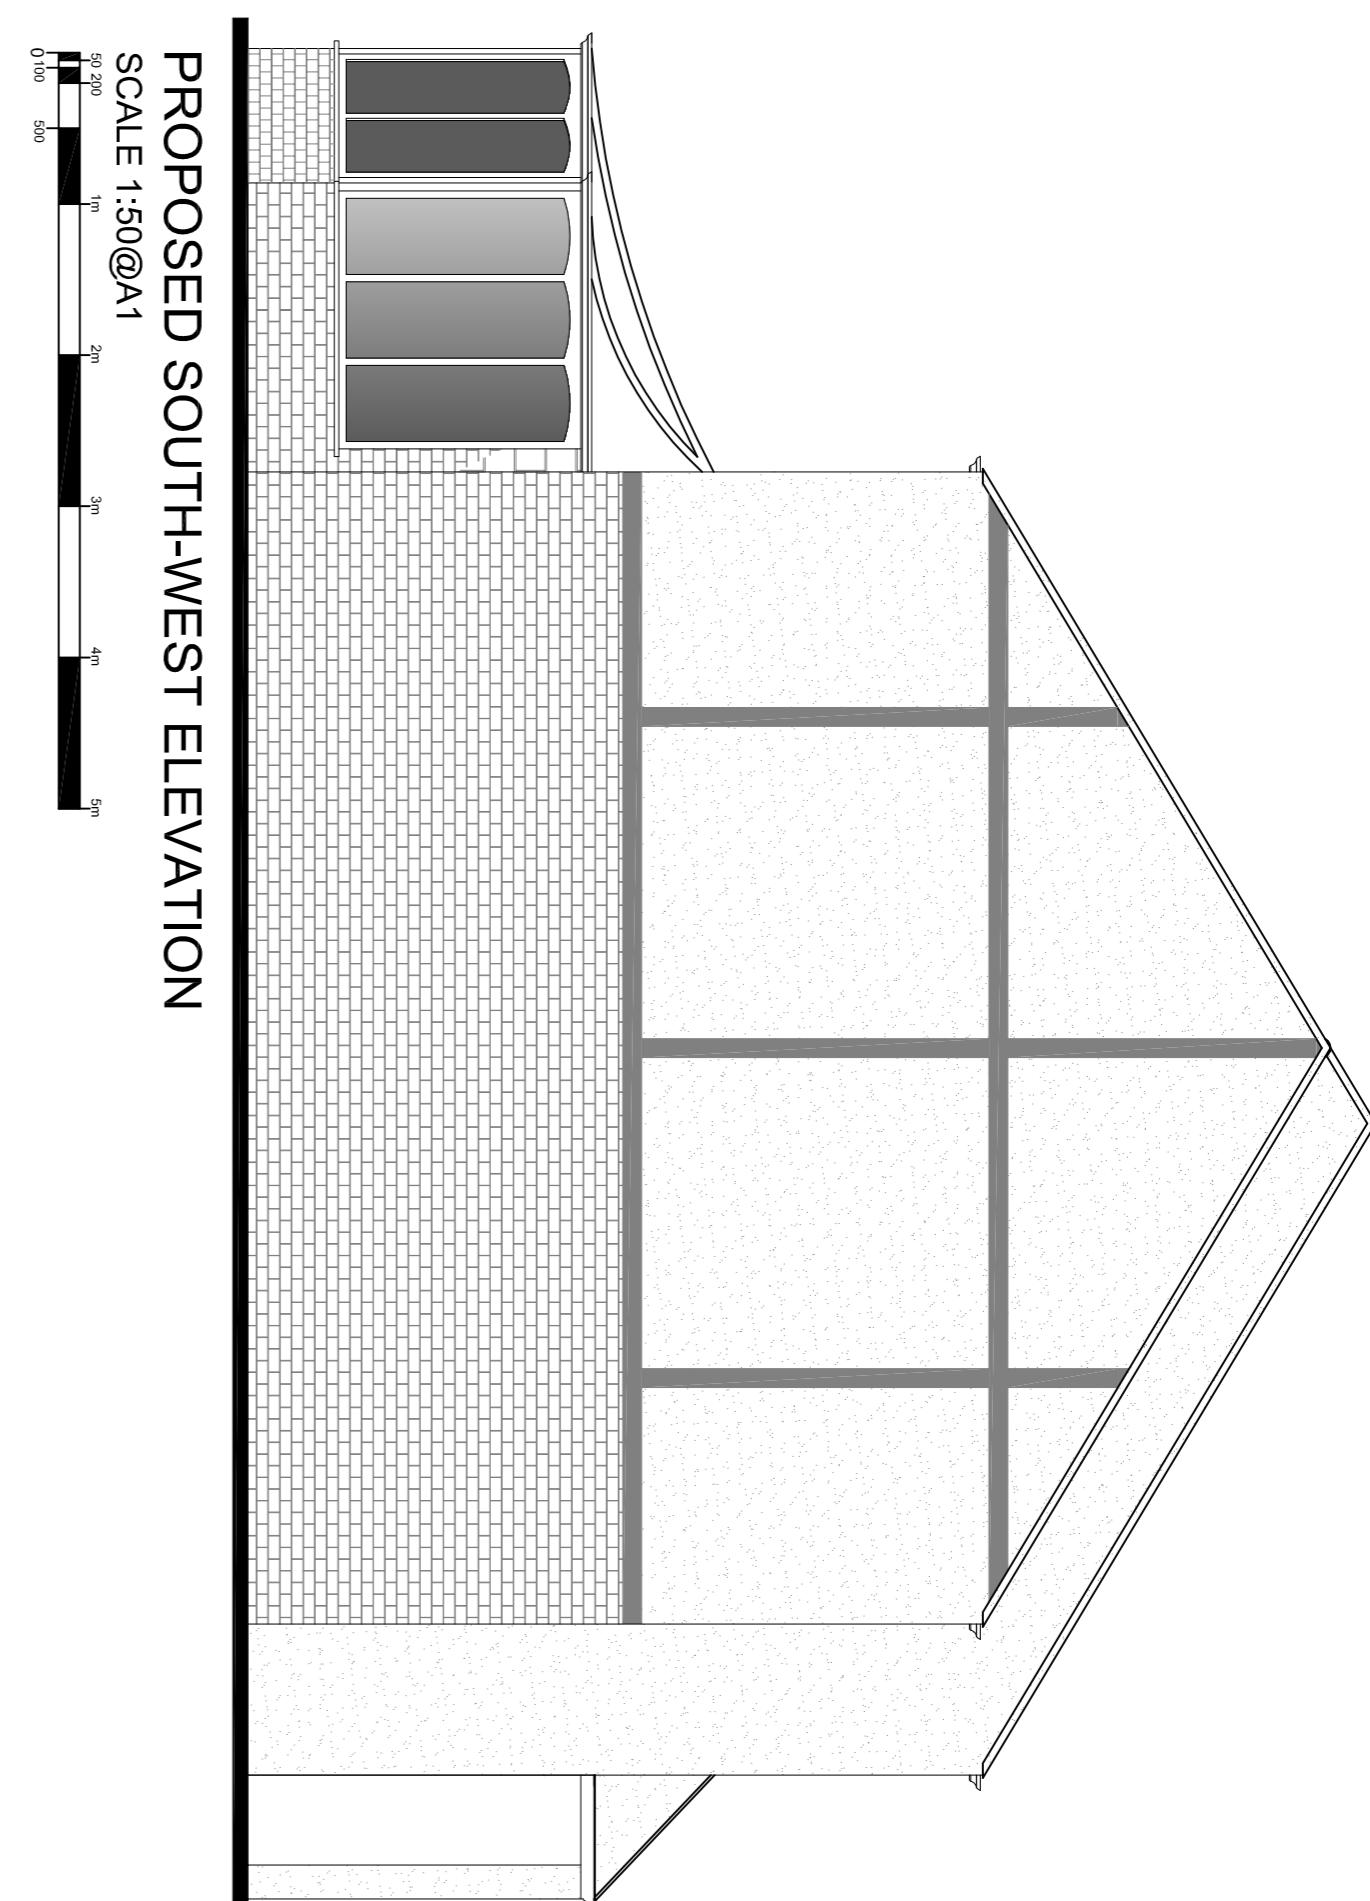


PROPOSED SOUTH-WEST ELEVATION

SCALE 1:50 @ A1

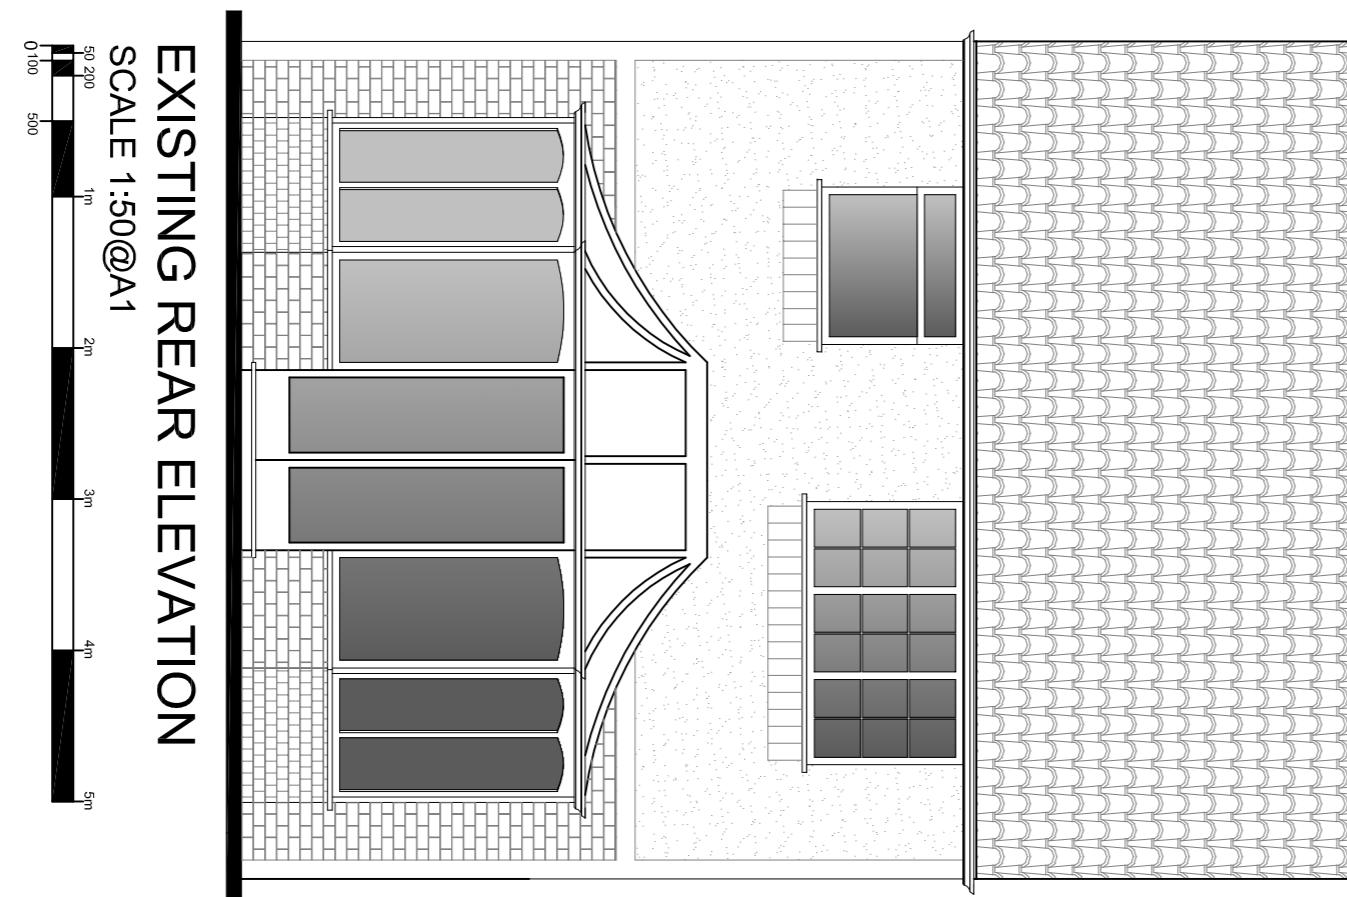


EXISTING REAR ELEVATION

SCALE 1:50 @ A1

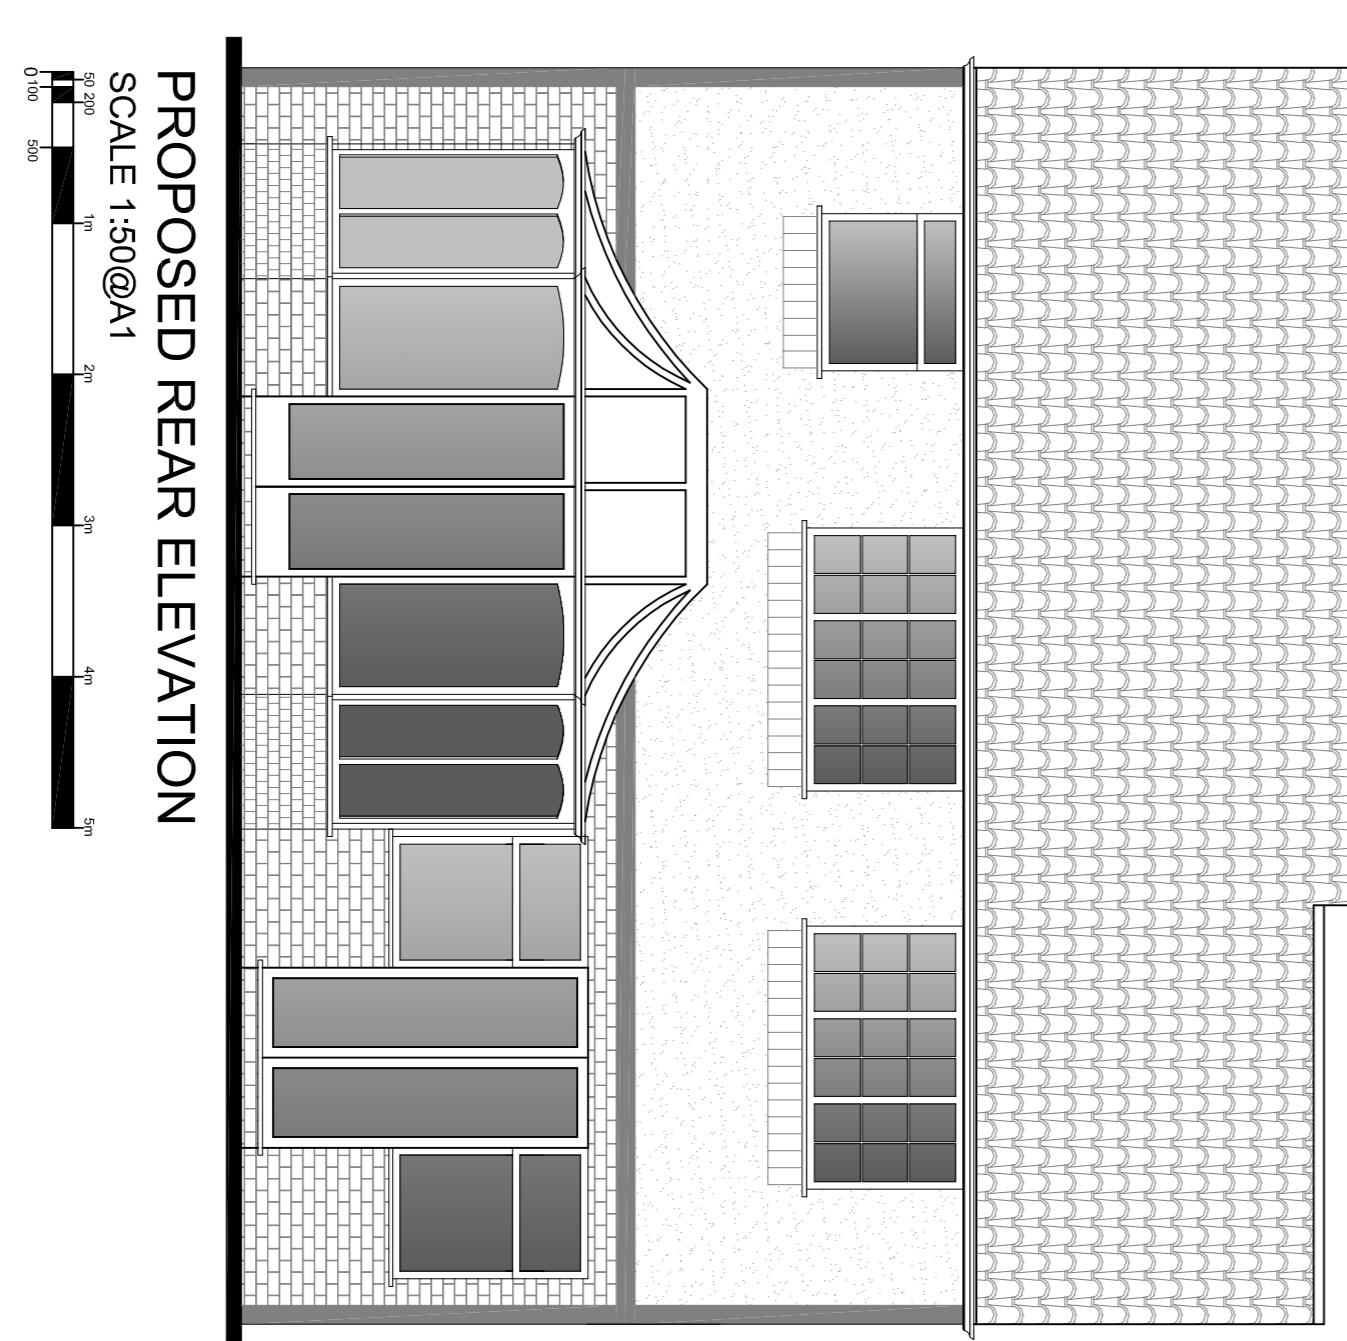

PROPOSED REAR ELEVATION

SCALE 1:50 @ A1

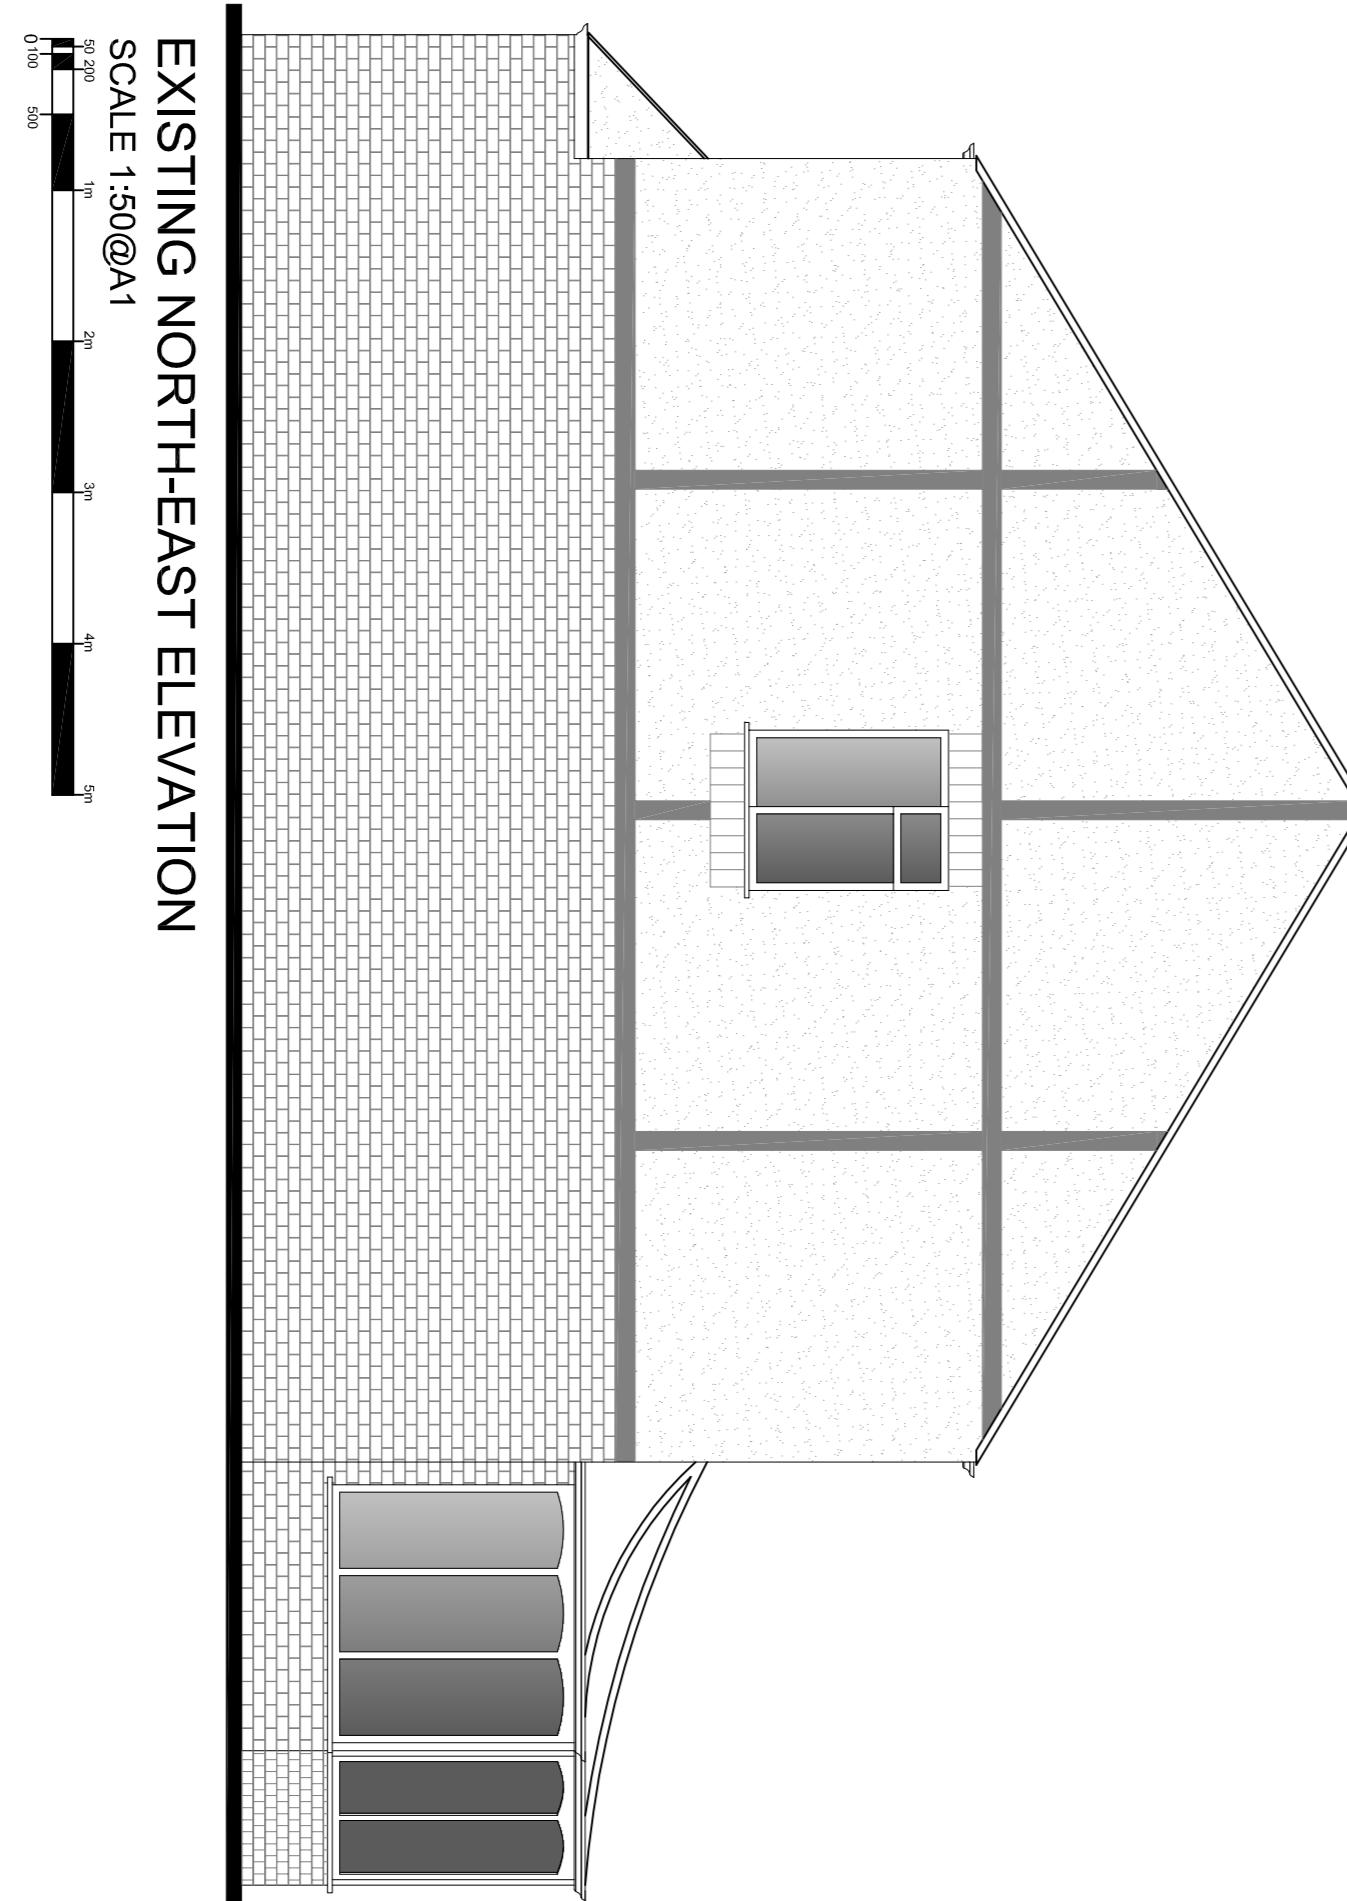

EXISTING NORTH-EAST ELEVATION

SCALE 1:50 @ A1

137/PP/004

EXISTING & PROPOSED ELEVATIONS

DATE	FEBRUARY 2019	DRAWN	SMTN
SCALE	1:50 @ A1	CHECKED	
STAGE	PLANNING		