


VISUAL SCALE 1:50 @ A3

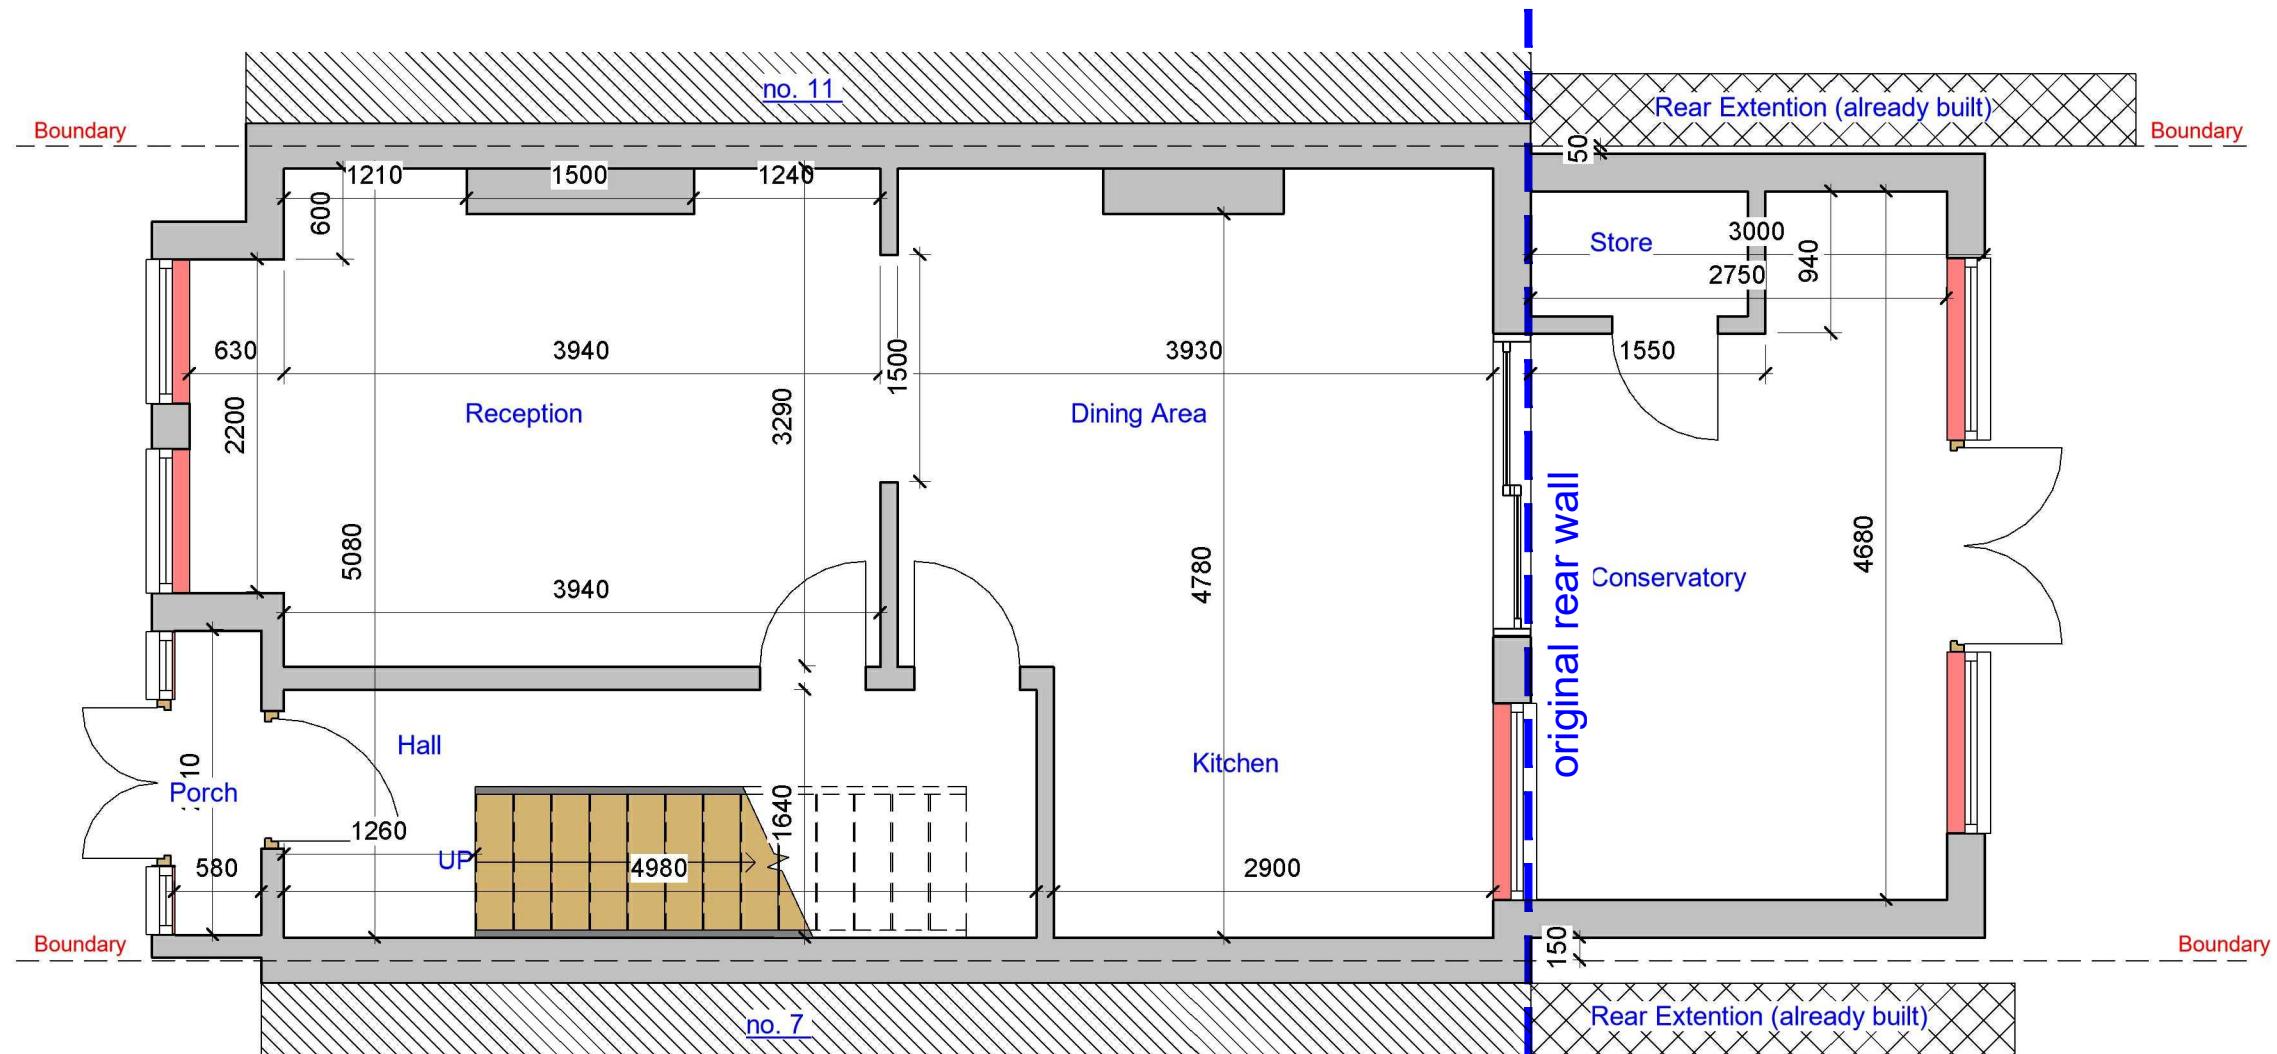

1

Existing Ground Floor

1 : 50

GENERAL NOTES:

1. DO NOT SCALE FROM THE DRAWINGS
2. ALL DIMENSIONS ARE IN MILLIMETER.
3. VERIFY ALL DIMENSIONS AND CONDITIONS BEFORE BUILDING OR STARTING CONSTRUCTION.
4. NOTIFY THE DESIGNER IMMEDIATELY OF ANY DISCREPANCY OR VARIATION.
5. ALL WORK TO COMPLY WITH CURRENT BUILDING REGULATIONS AND CODES OF PRACTICE.

PROJECT

9 Bushey Road Hayes UB3 4AS

SHEET

Existing Ground Floor Plan

CLIENT

Ms Kabita Gurung

Date

Issue Date

Drawn by

Author

Checked by

Project number


Project Number

DRWAING NUMBER

A101


Scale (@ A3)

REV

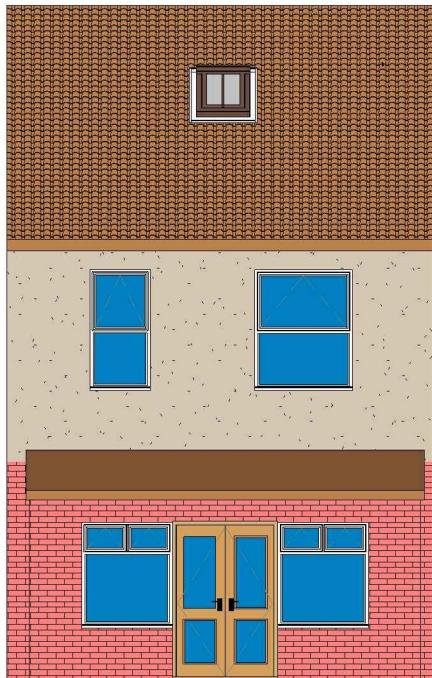


VISUAL SCALE 1:100 @ A3

1 Existing Rear_Elevation
1 : 100

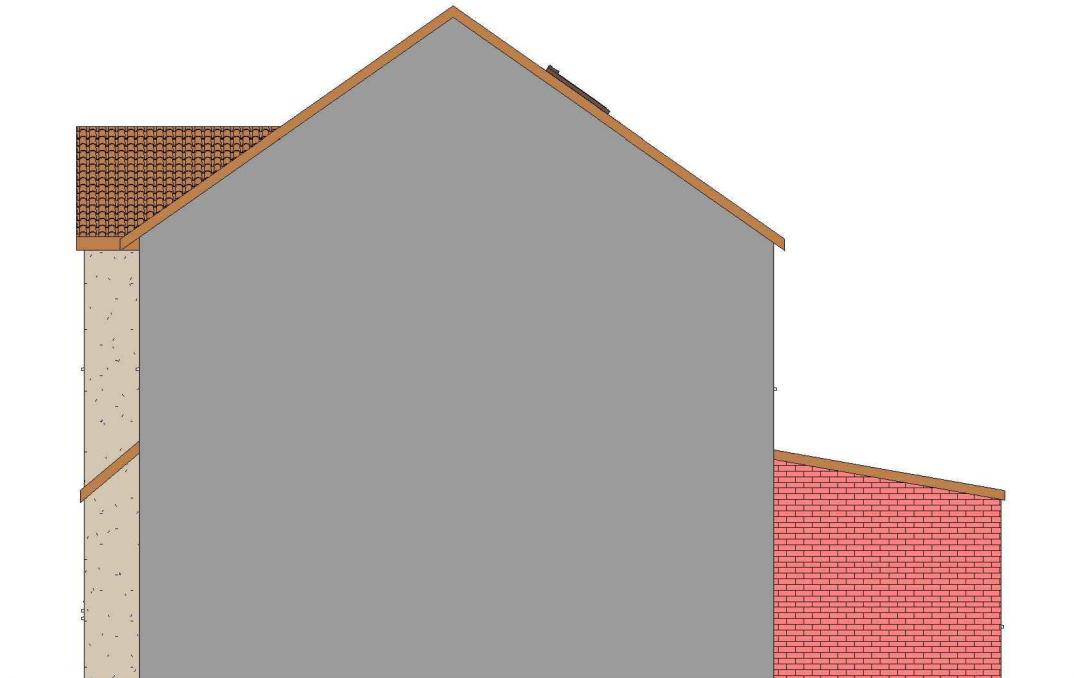

2 Existing Side 02_Elevation
1 : 100

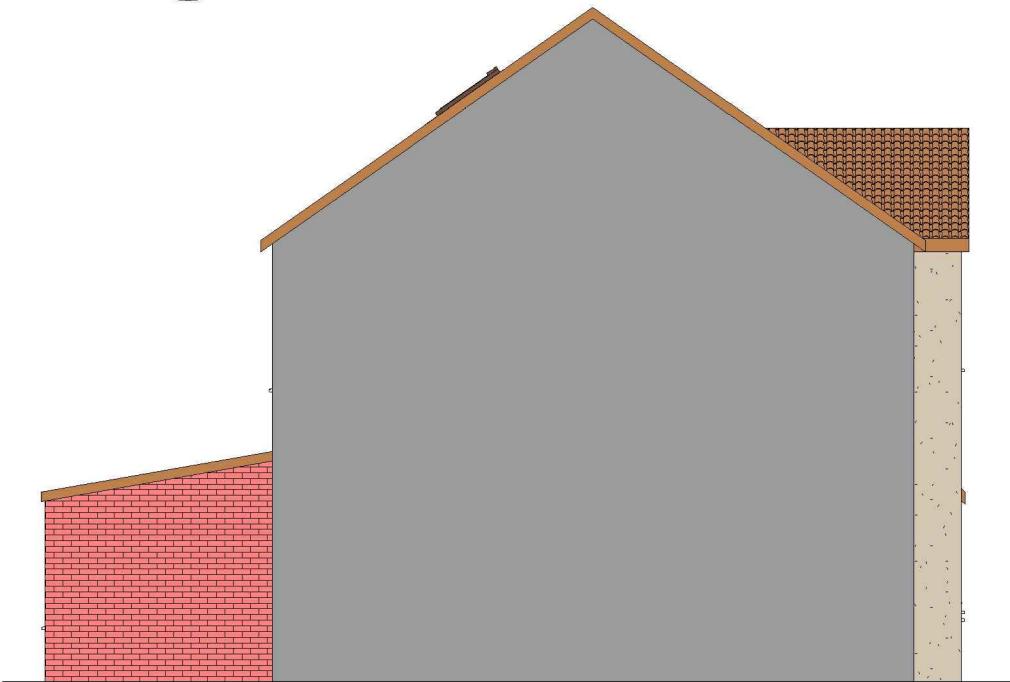


3 Existing Side 01_Elevation
1 : 100




4 Existing Front_Elevation
1 : 100

GENERAL NOTES:


1. DO NOT SCALE FROM THE DRAWINGS
2. ALL DIMENTIONS ARE IN MILLIMETER.
3. VERIFY ALL DIMENSIONS AND CONDITIONS BEFORE BUILDING OR STARTING CONSTRUCTION.
4. NOTIFY THE DESIGNER IMMEDIATELY OF ANY DISCREPANCY OR VARIATION.
5. ALL WORK TO COMPLY WITH CURRENT BUILDING REGULATIONS AND CODES OF PRACTICE.

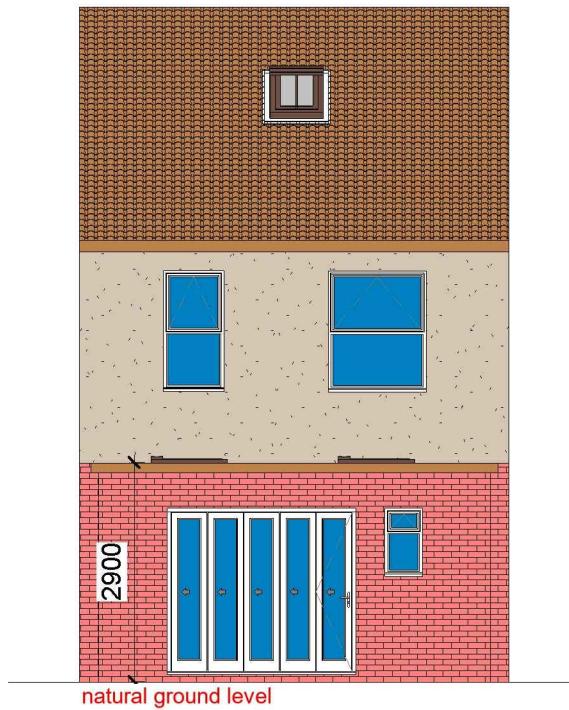


1 Proposed Rear_Elevation
1 : 100

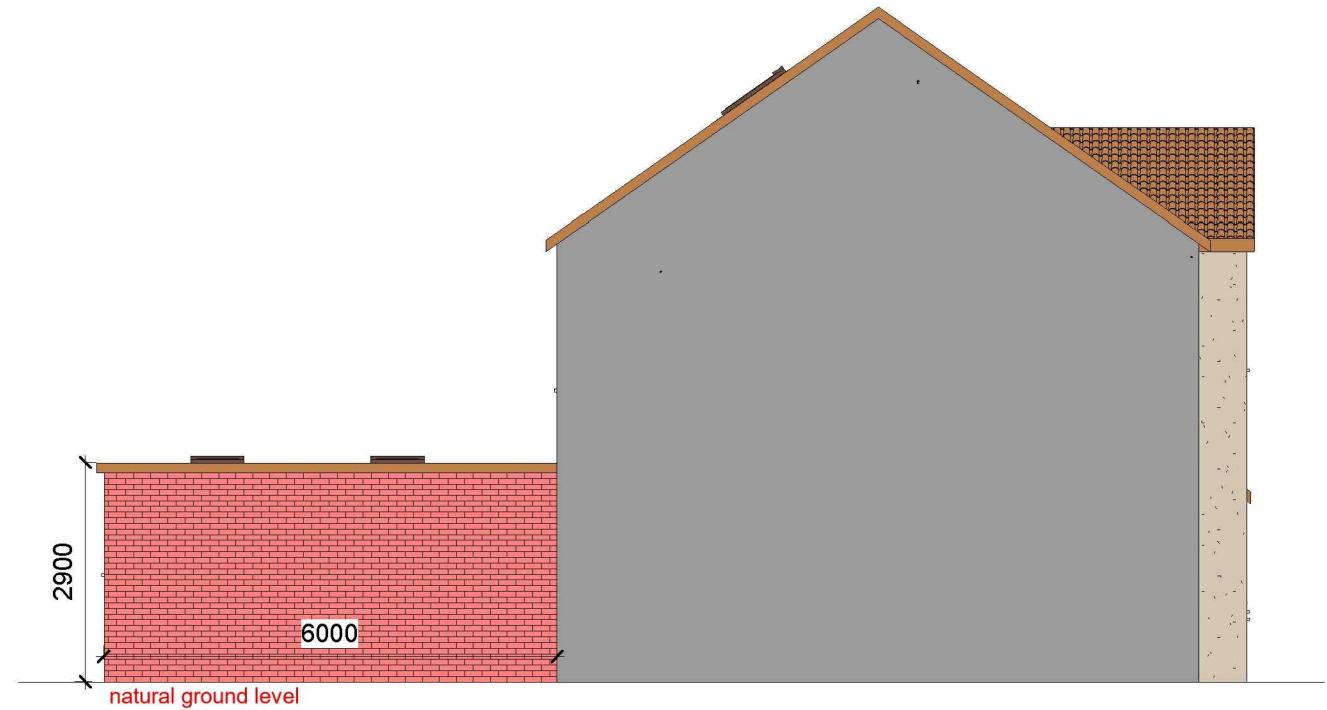

2 Proposed Side 02_Elevation
1 : 100

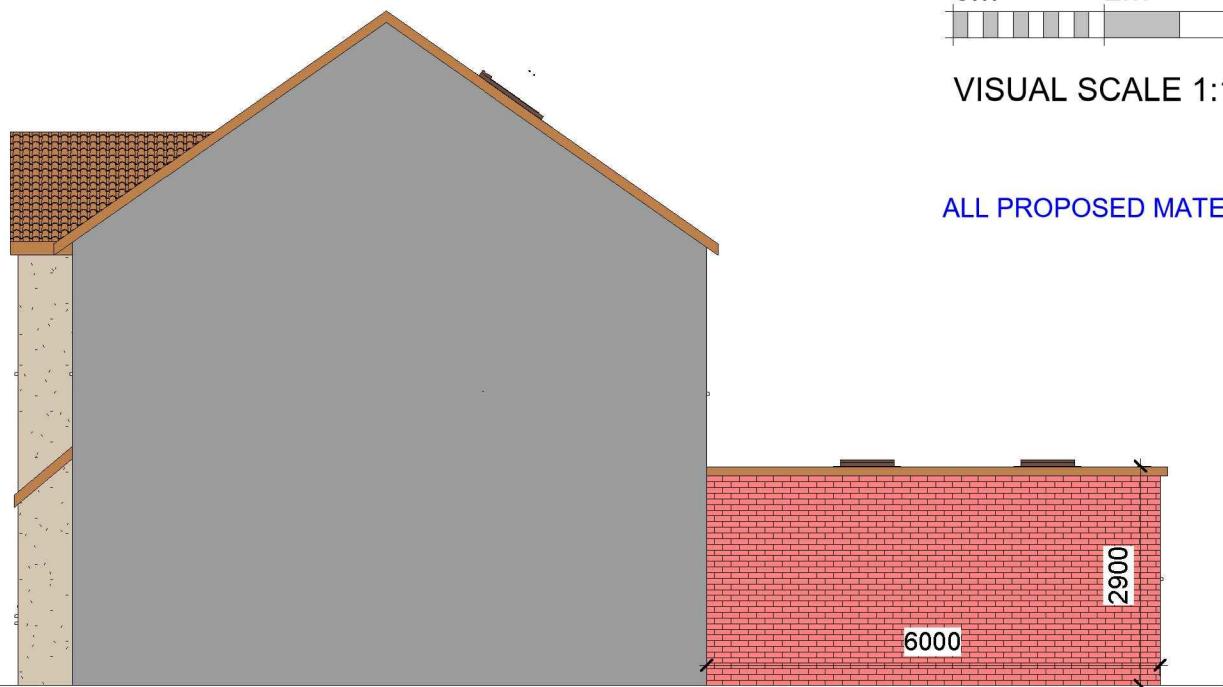

3 Proposed Side 01_Elevation
1 : 100

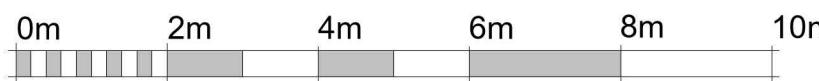

VISUAL SCALE 1:100 @ A3



ALL PROPOSED MATERIALS/FINISHED TO MATCH WITH EXISTING.




4 Proposed Front_Elevation
1 : 100

GENERAL NOTES:

1. DO NOT SCALE FROM THE DRAWINGS
2. ALL DIMENSIONS ARE IN MILLIMETER.
3. VERIFY ALL DIMENSIONS AND CONDITIONS BEFORE BUILDING OR STARTING CONSTRUCTION.
4. NOTIFY THE DESIGNER IMMEDIATELY OF ANY DISCREPANCY OR VARIATION.
5. ALL WORK TO COMPLY WITH CURRENT BUILDING REGULATIONS AND CODES OF PRACTICE.

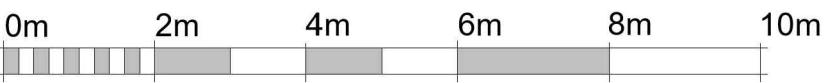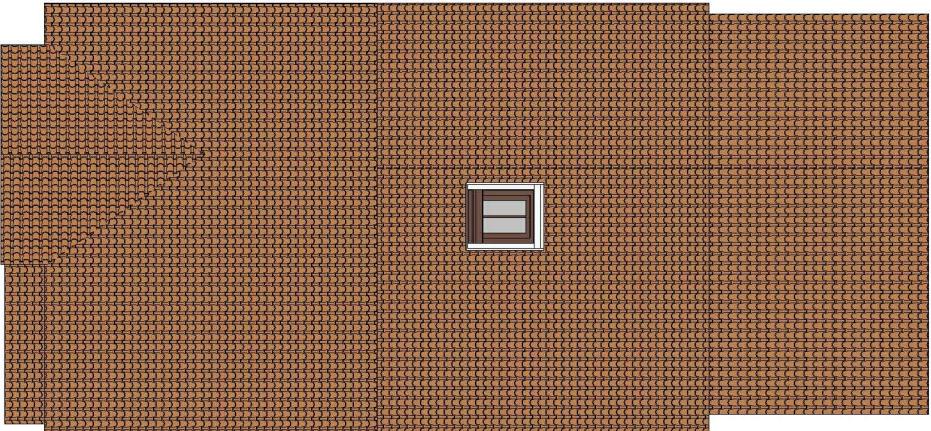


VISUAL SCALE 1:100 @ A3

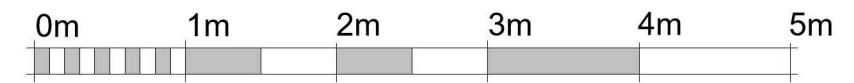

VISUAL SCALE 1:50 @ A3

1 Existing Roof

1 : 100

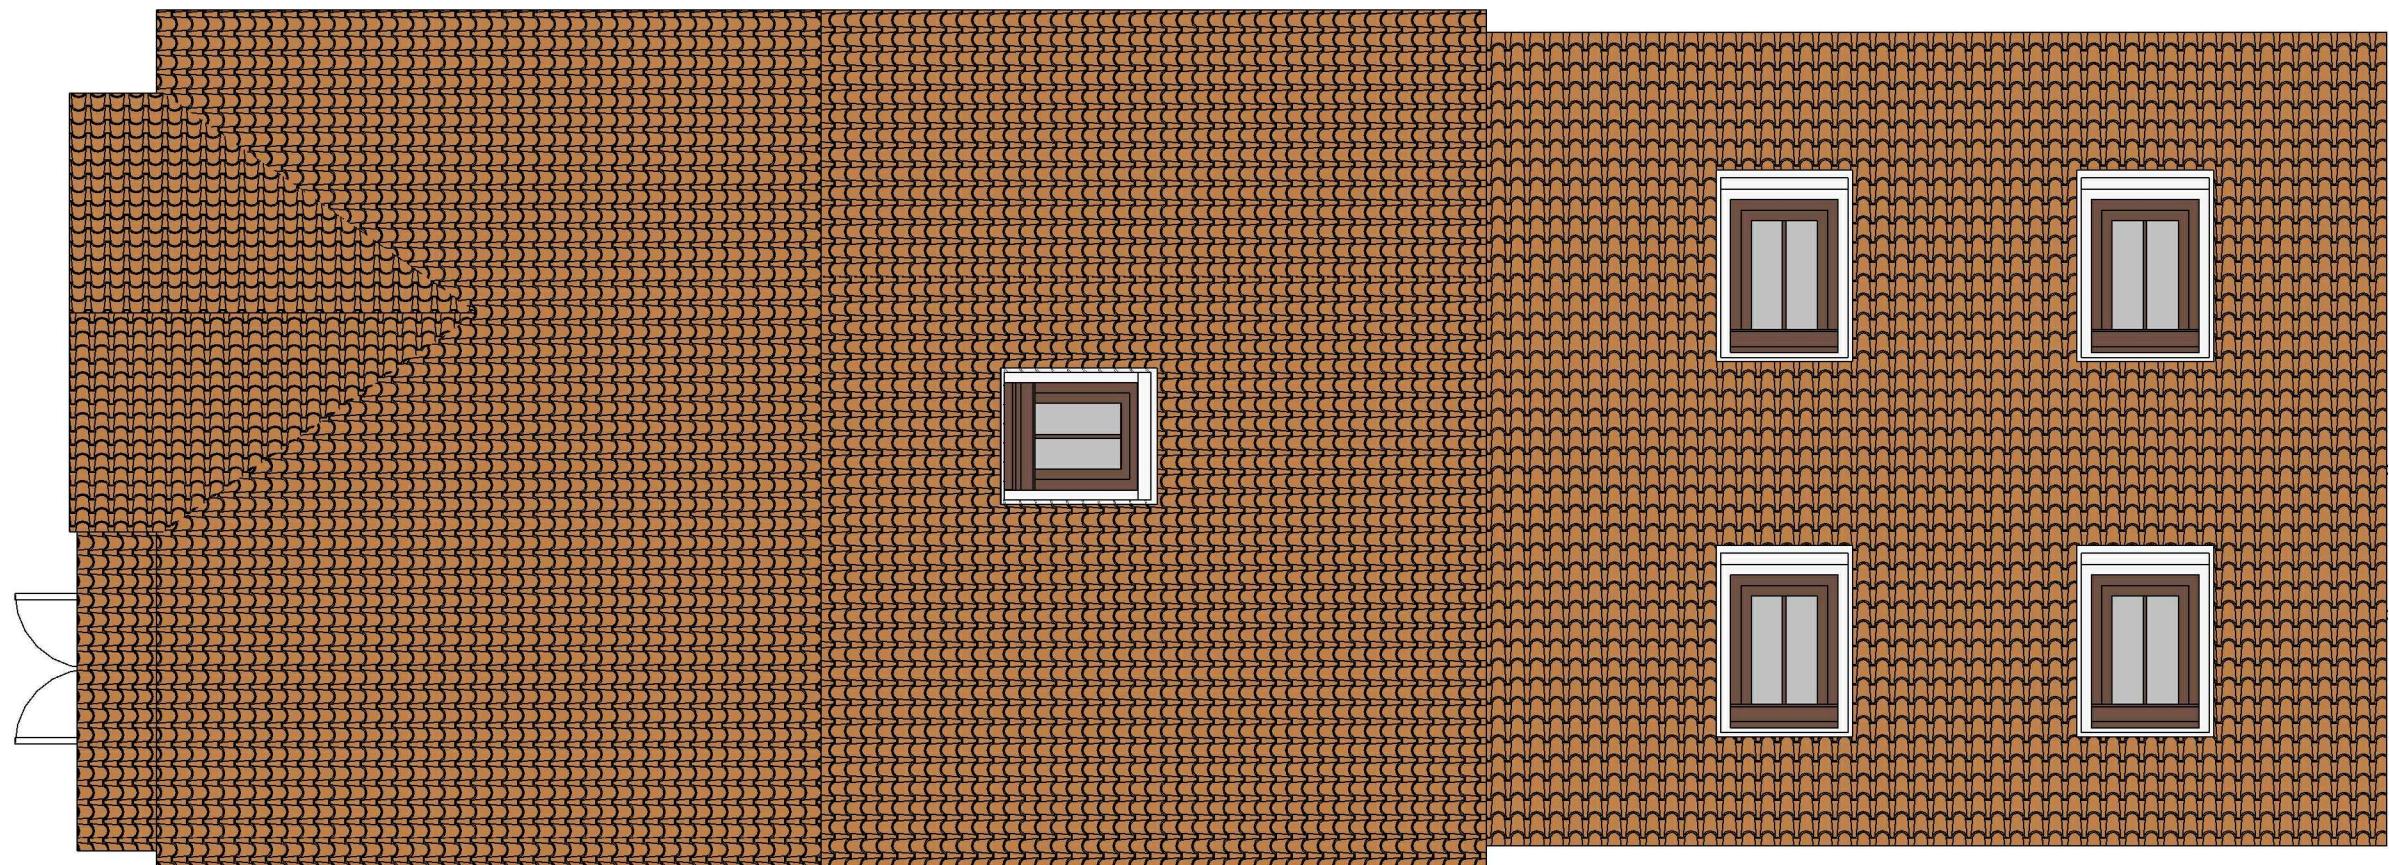

2 Proposed Roof


1 : 50

GENERAL NOTES:

1. DO NOT SCALE FROM THE DRAWINGS
2. ALL DIMENSIONS ARE IN MILLIMETER.
3. VERIFY ALL DIMENSIONS AND CONDITIONS BEFORE BUILDING OR STARTING CONSTRUCTION.
4. NOTIFY THE DESIGNER IMMEDIATELY OF ANY DISCREPANCY OR VARIATION.
5. ALL WORK TO COMPLY WITH CURRENT BUILDING REGULATIONS AND CODES OF PRACTICE.



3 3D View 02 Existing

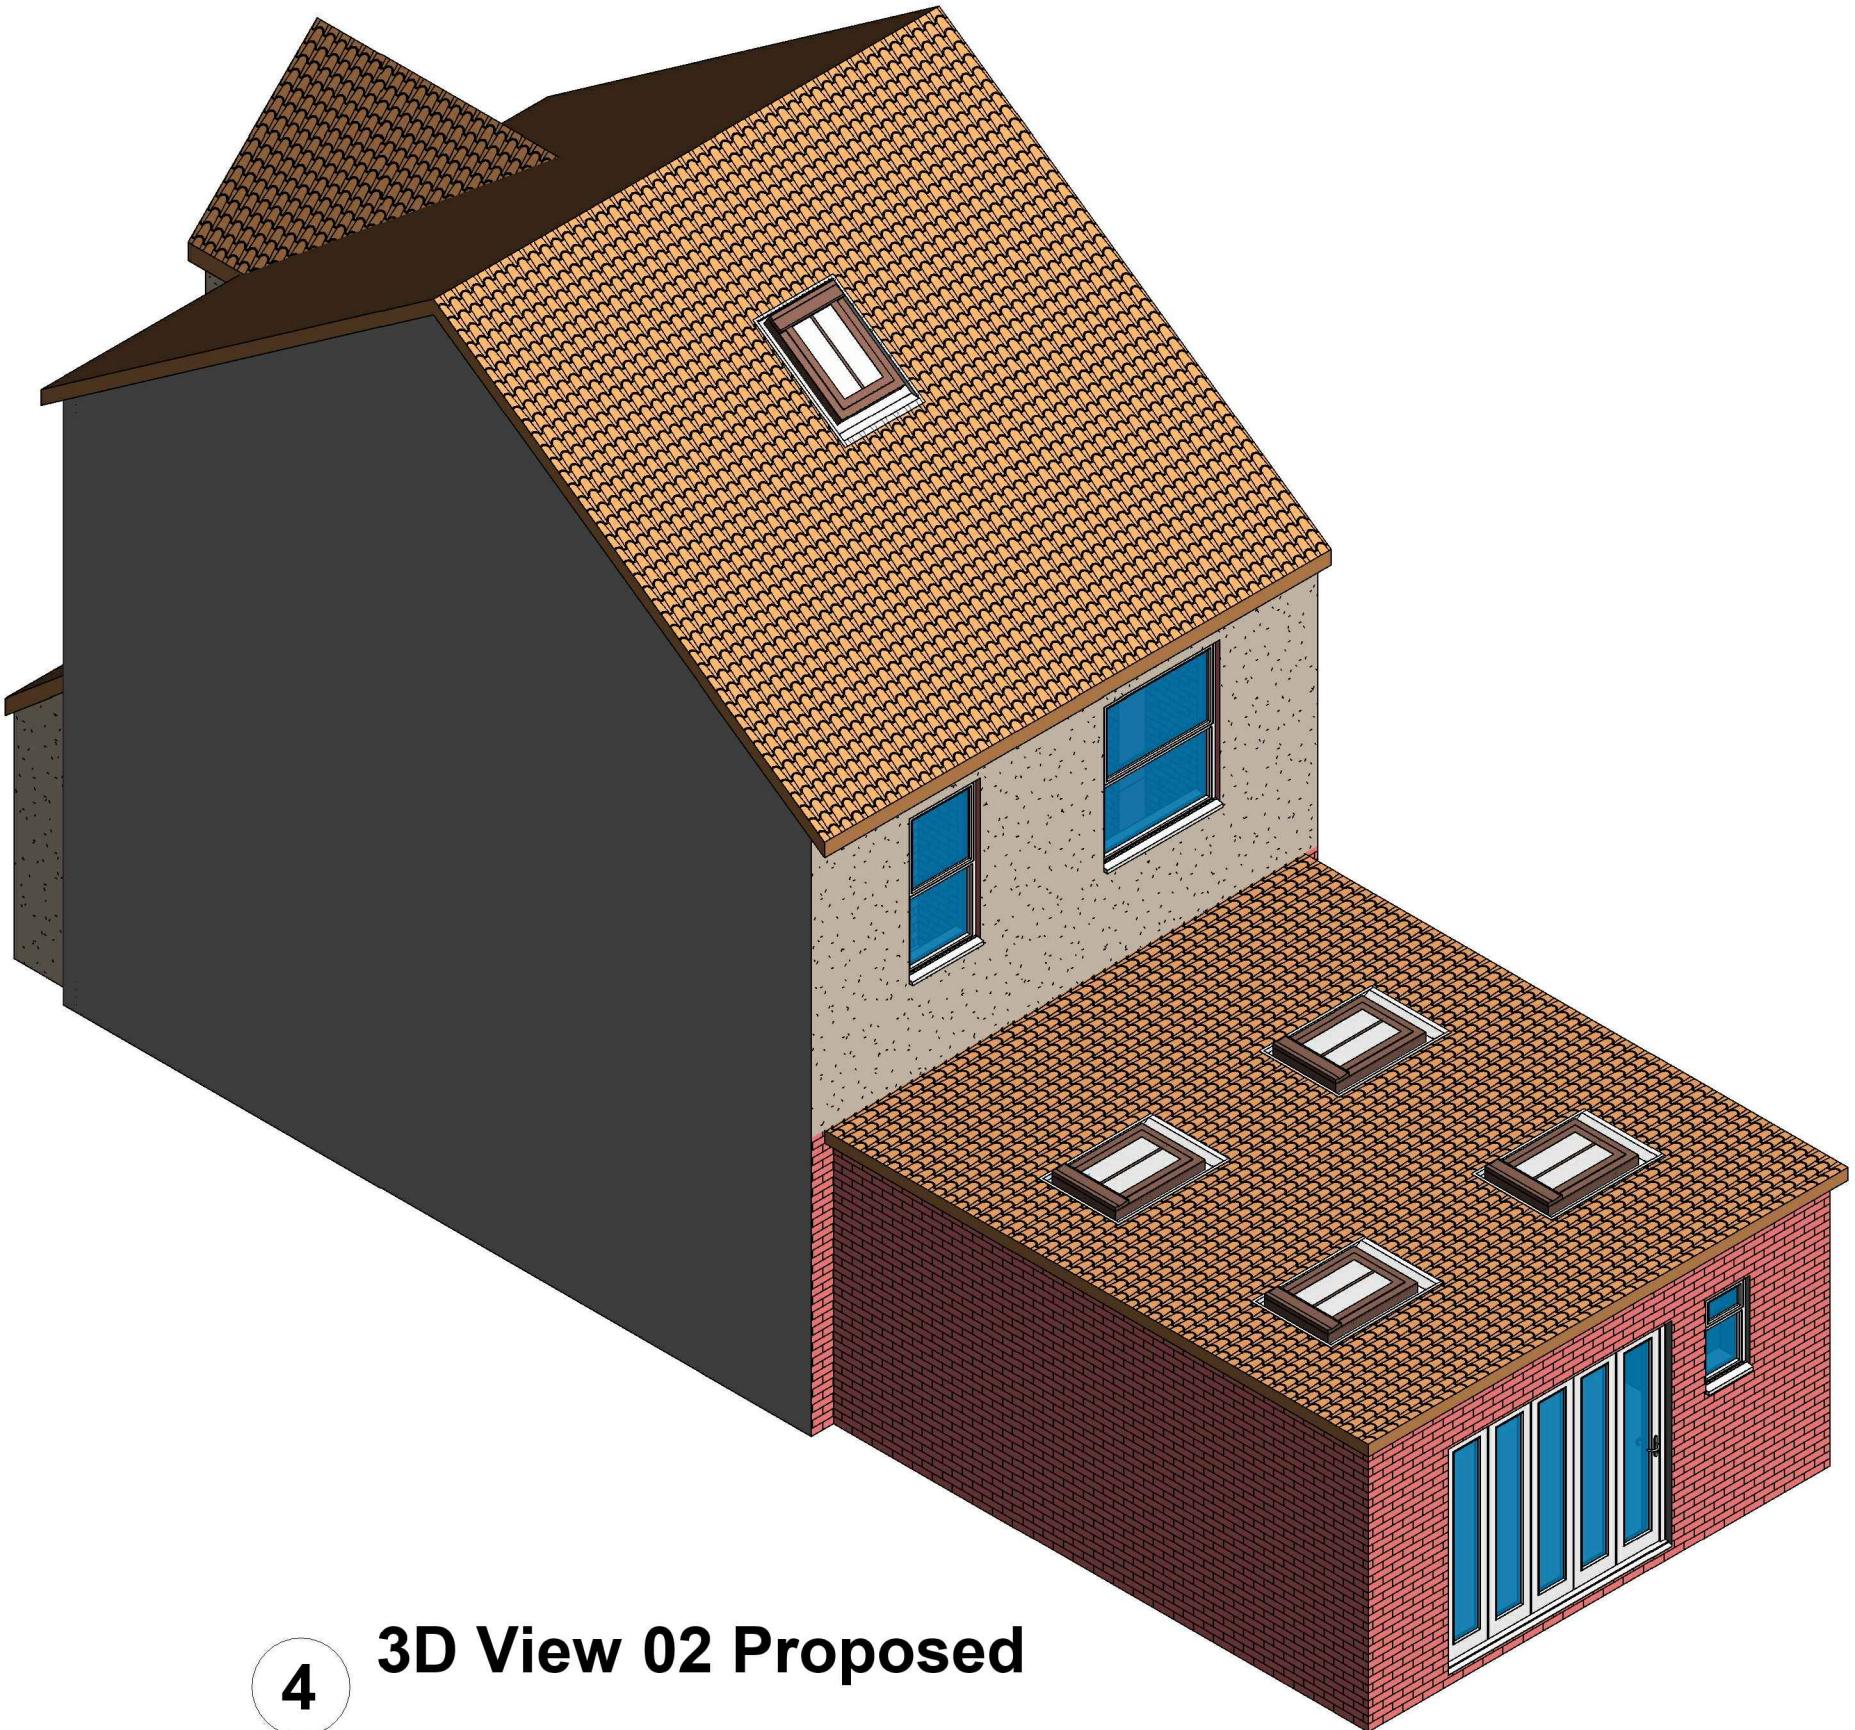

4

3D View 02 Proposed

GENERAL NOTES:

1. DO NOT SCALE FROM THE DRAWINGS
2. ALL DIMENSIONS ARE IN MILLIMETER.
3. VERIFY ALL DIMENSIONS AND CONDITIONS BEFORE BUILDING OR STARTING CONSTRUCTION.
4. NOTIFY THE DESIGNER IMMEDIATELY OF ANY DISCREPANCY OR VARIATION.
5. ALL WORK TO COMPLY WITH CURRENT BUILDING REGULATIONS AND CODES OF PRACTICE.

FD 30 Fire check doors 30 min fire resistance with smoke seal and self closing

HD Heat Detector comply with BS 5466 2:2016


 Smoke alarm/detector to comply with
BS EN14604

Emergency lights To be Installed in Accordance with BS5266: 2016

The diagram consists of three icons arranged vertically. The top icon is a pink circle with a black dot and four pink arrows pointing outwards, representing an assembly point. The middle icon is a pink circle with a black outline, representing foam spray. The bottom icon is a grey circle with a black outline, representing a call point.

The existing partitions forming the protected staircase must provide half-hour fire resistance.
They must be lined with 12.5mm plasterboard and skim

The doors to Bedrooms and any habitable rooms and the final exit door must not be fitted with a key on the inside.
Thumb turns are acceptable

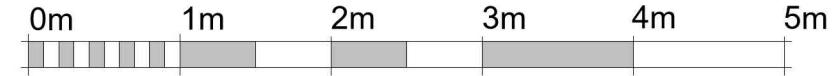

VISUAL SCALE 1:50 @ A3

 Fire Alarm System comply with
BS 5839:Part 1:2017

FIRE EXIT 

CM Carbon Monoxide Detector

 Extract Vent

Architectural floor plan showing the layout of rooms and fire safety features. The plan includes a Reception, Living Area, Dining Area, Kitchen, and a rear extension. Fire doors (FD30) are marked in pink, and a smoke detector is indicated. The original rear wall is highlighted in blue, and an existing extension to be demolished is marked in pink. Boundary lines are shown on the right side.

Proposed Ground Floor

GENERAL NOTES:

1. DO NOT SCALE FROM THE DRAWINGS
2. ALL DIMENTIONS ARE IN MILLIMETER.
3. VERIFY ALL DIMENSIONS AND CONDITIONS BEFORE BUILDING OR STARTING CONSTRUCTION
4. NOTIFY THE DESIGNER IMMEDIATELY OF ANY DISCREPANCY OR VARIATION.
5. ALL WORK TO COMPLY WITH CURRENT BUILDING REGULATIONS AND CODES OF PRACTICE.



PROJECT

SHEET
Proposed Ground Floor Plan

CLIENT	Ms Kabita Gurung		
Date	Project number	Scale (@ A3)	
Issue Date	Project Number		
Drawn by	DRWAING NUMBER		REV
Author			
Checked by	A105		
Checker			