





FRONT ELEVATION - 1:100

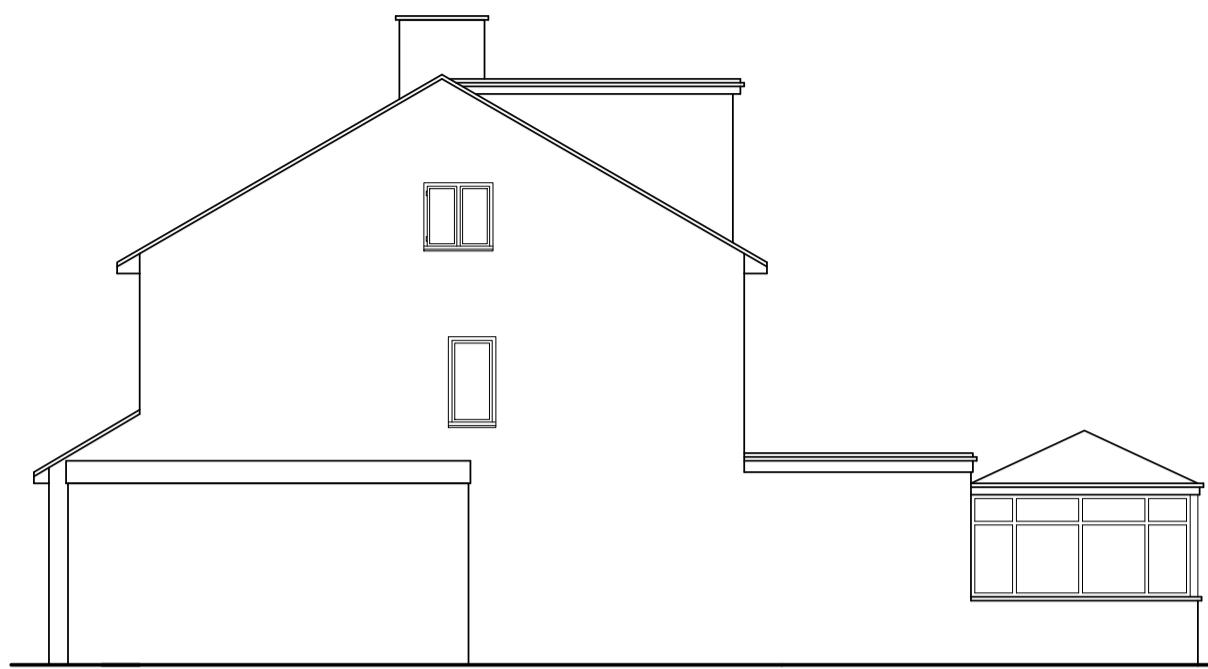


FLANK ELEVATION - 1:100




REAR ELEVATION - 1:100

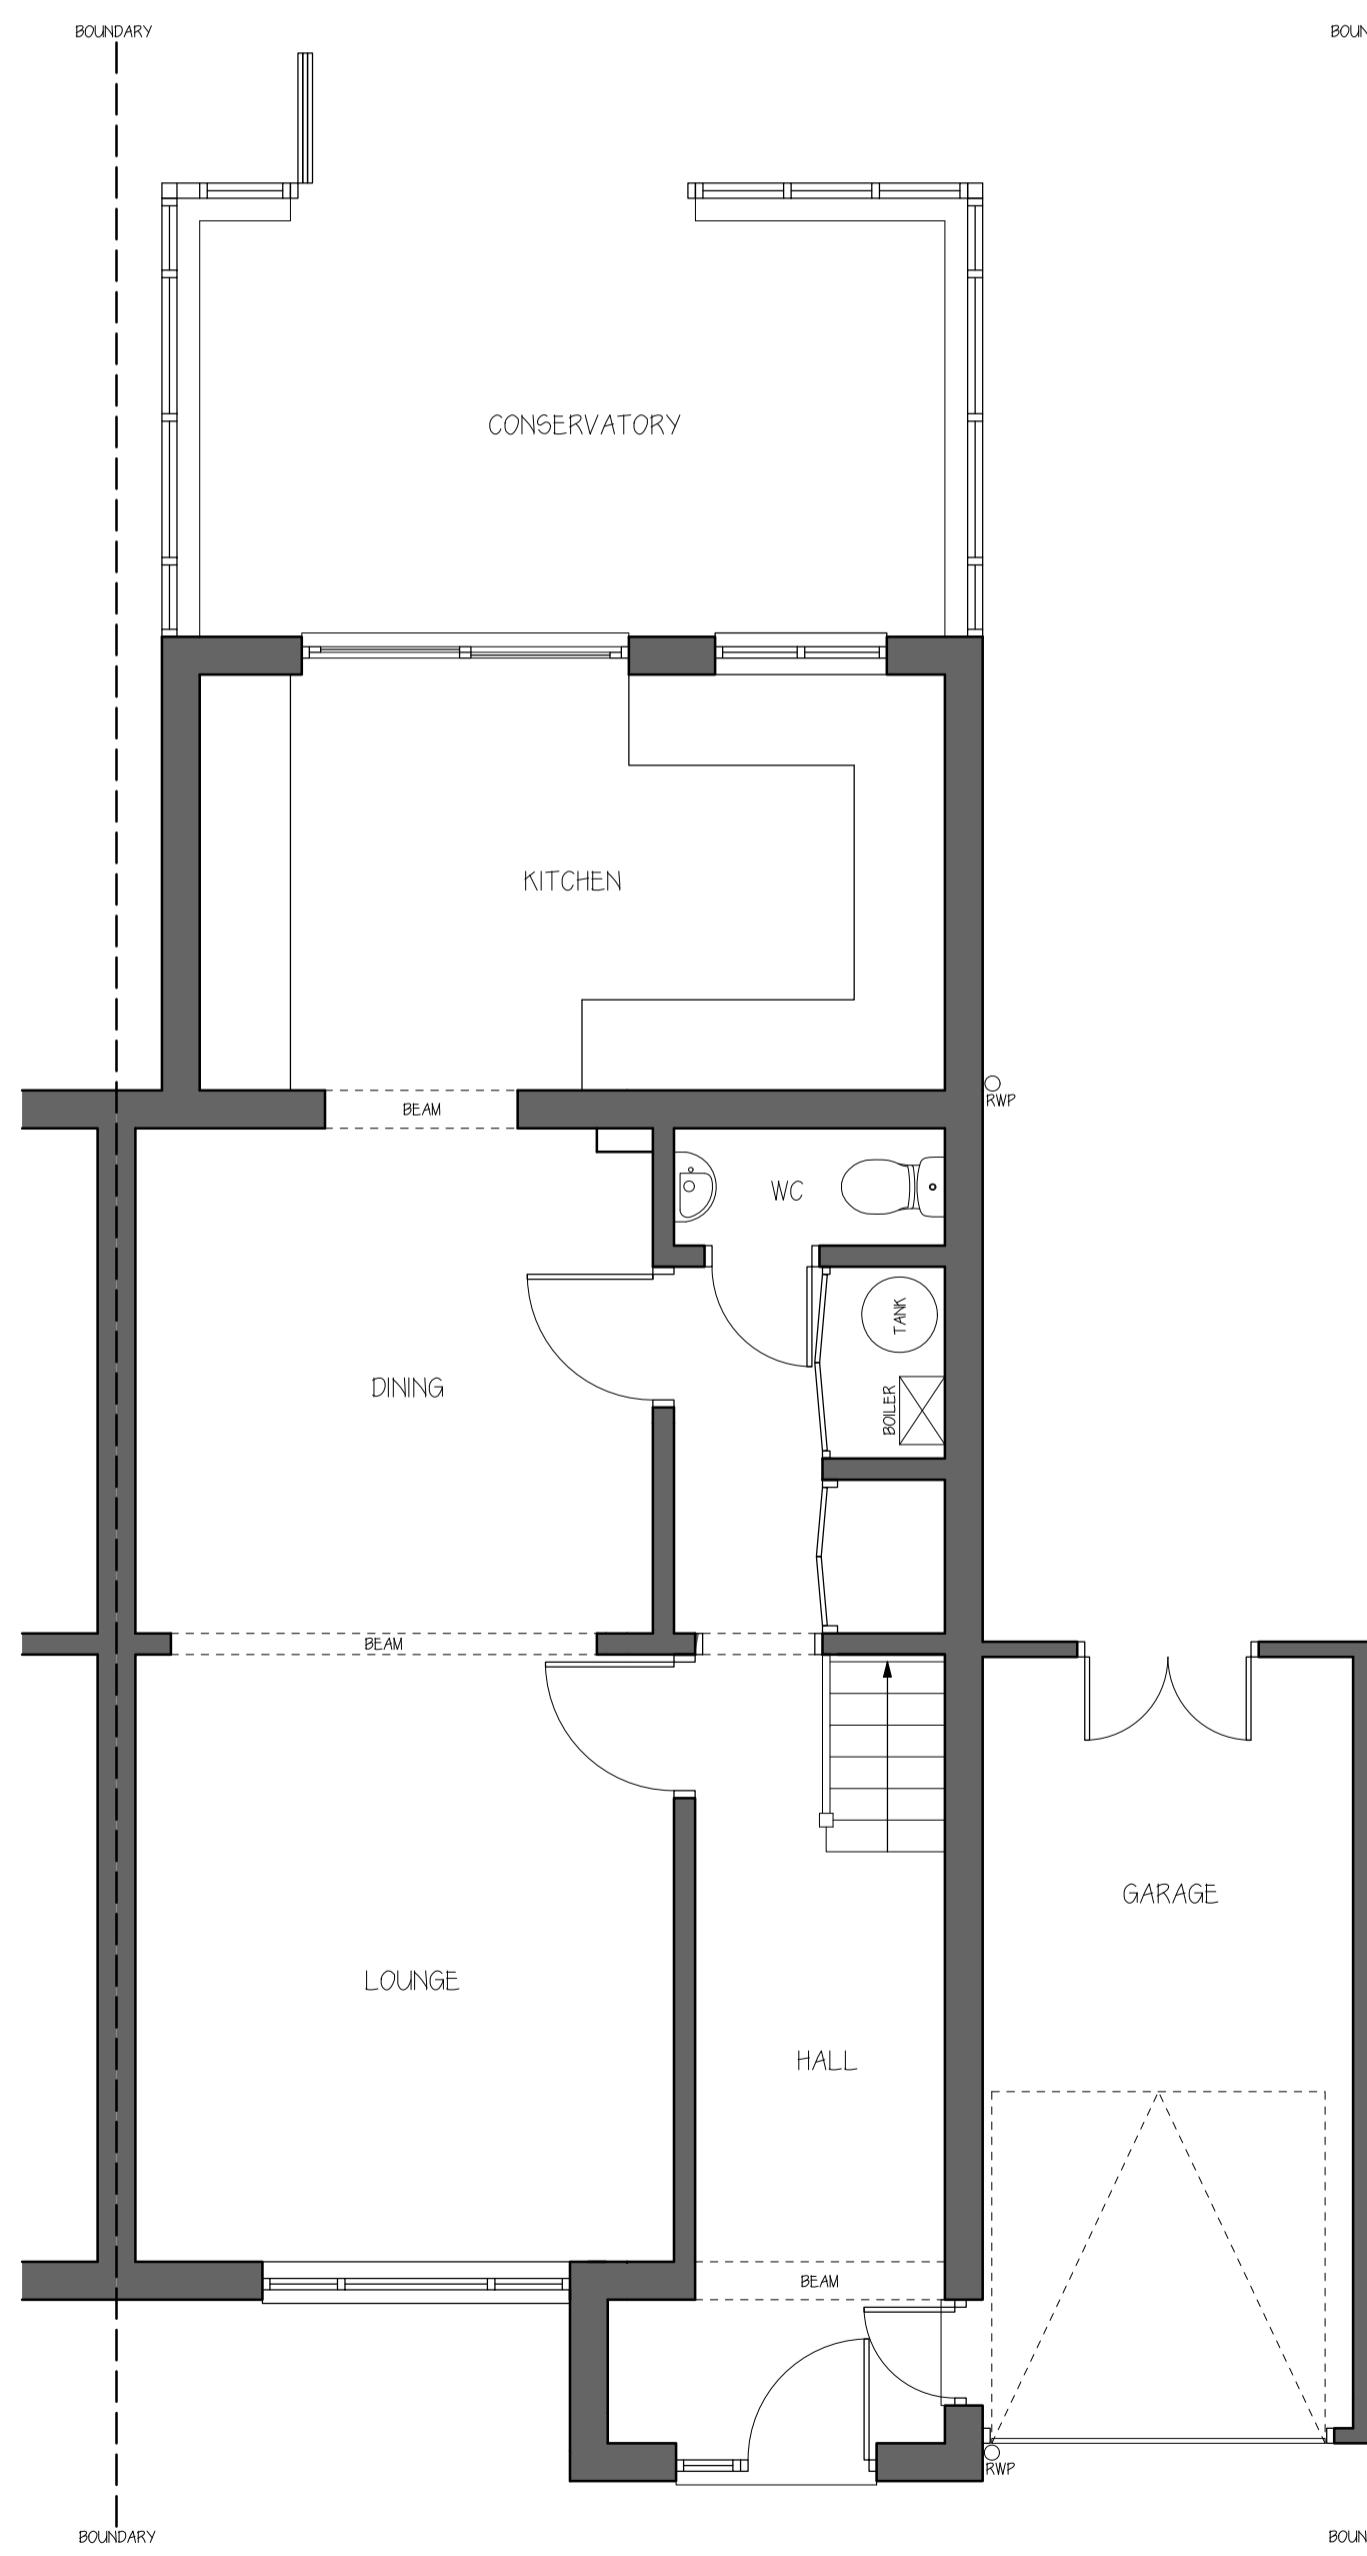

GROUND FLOOR PLAN - 1:50

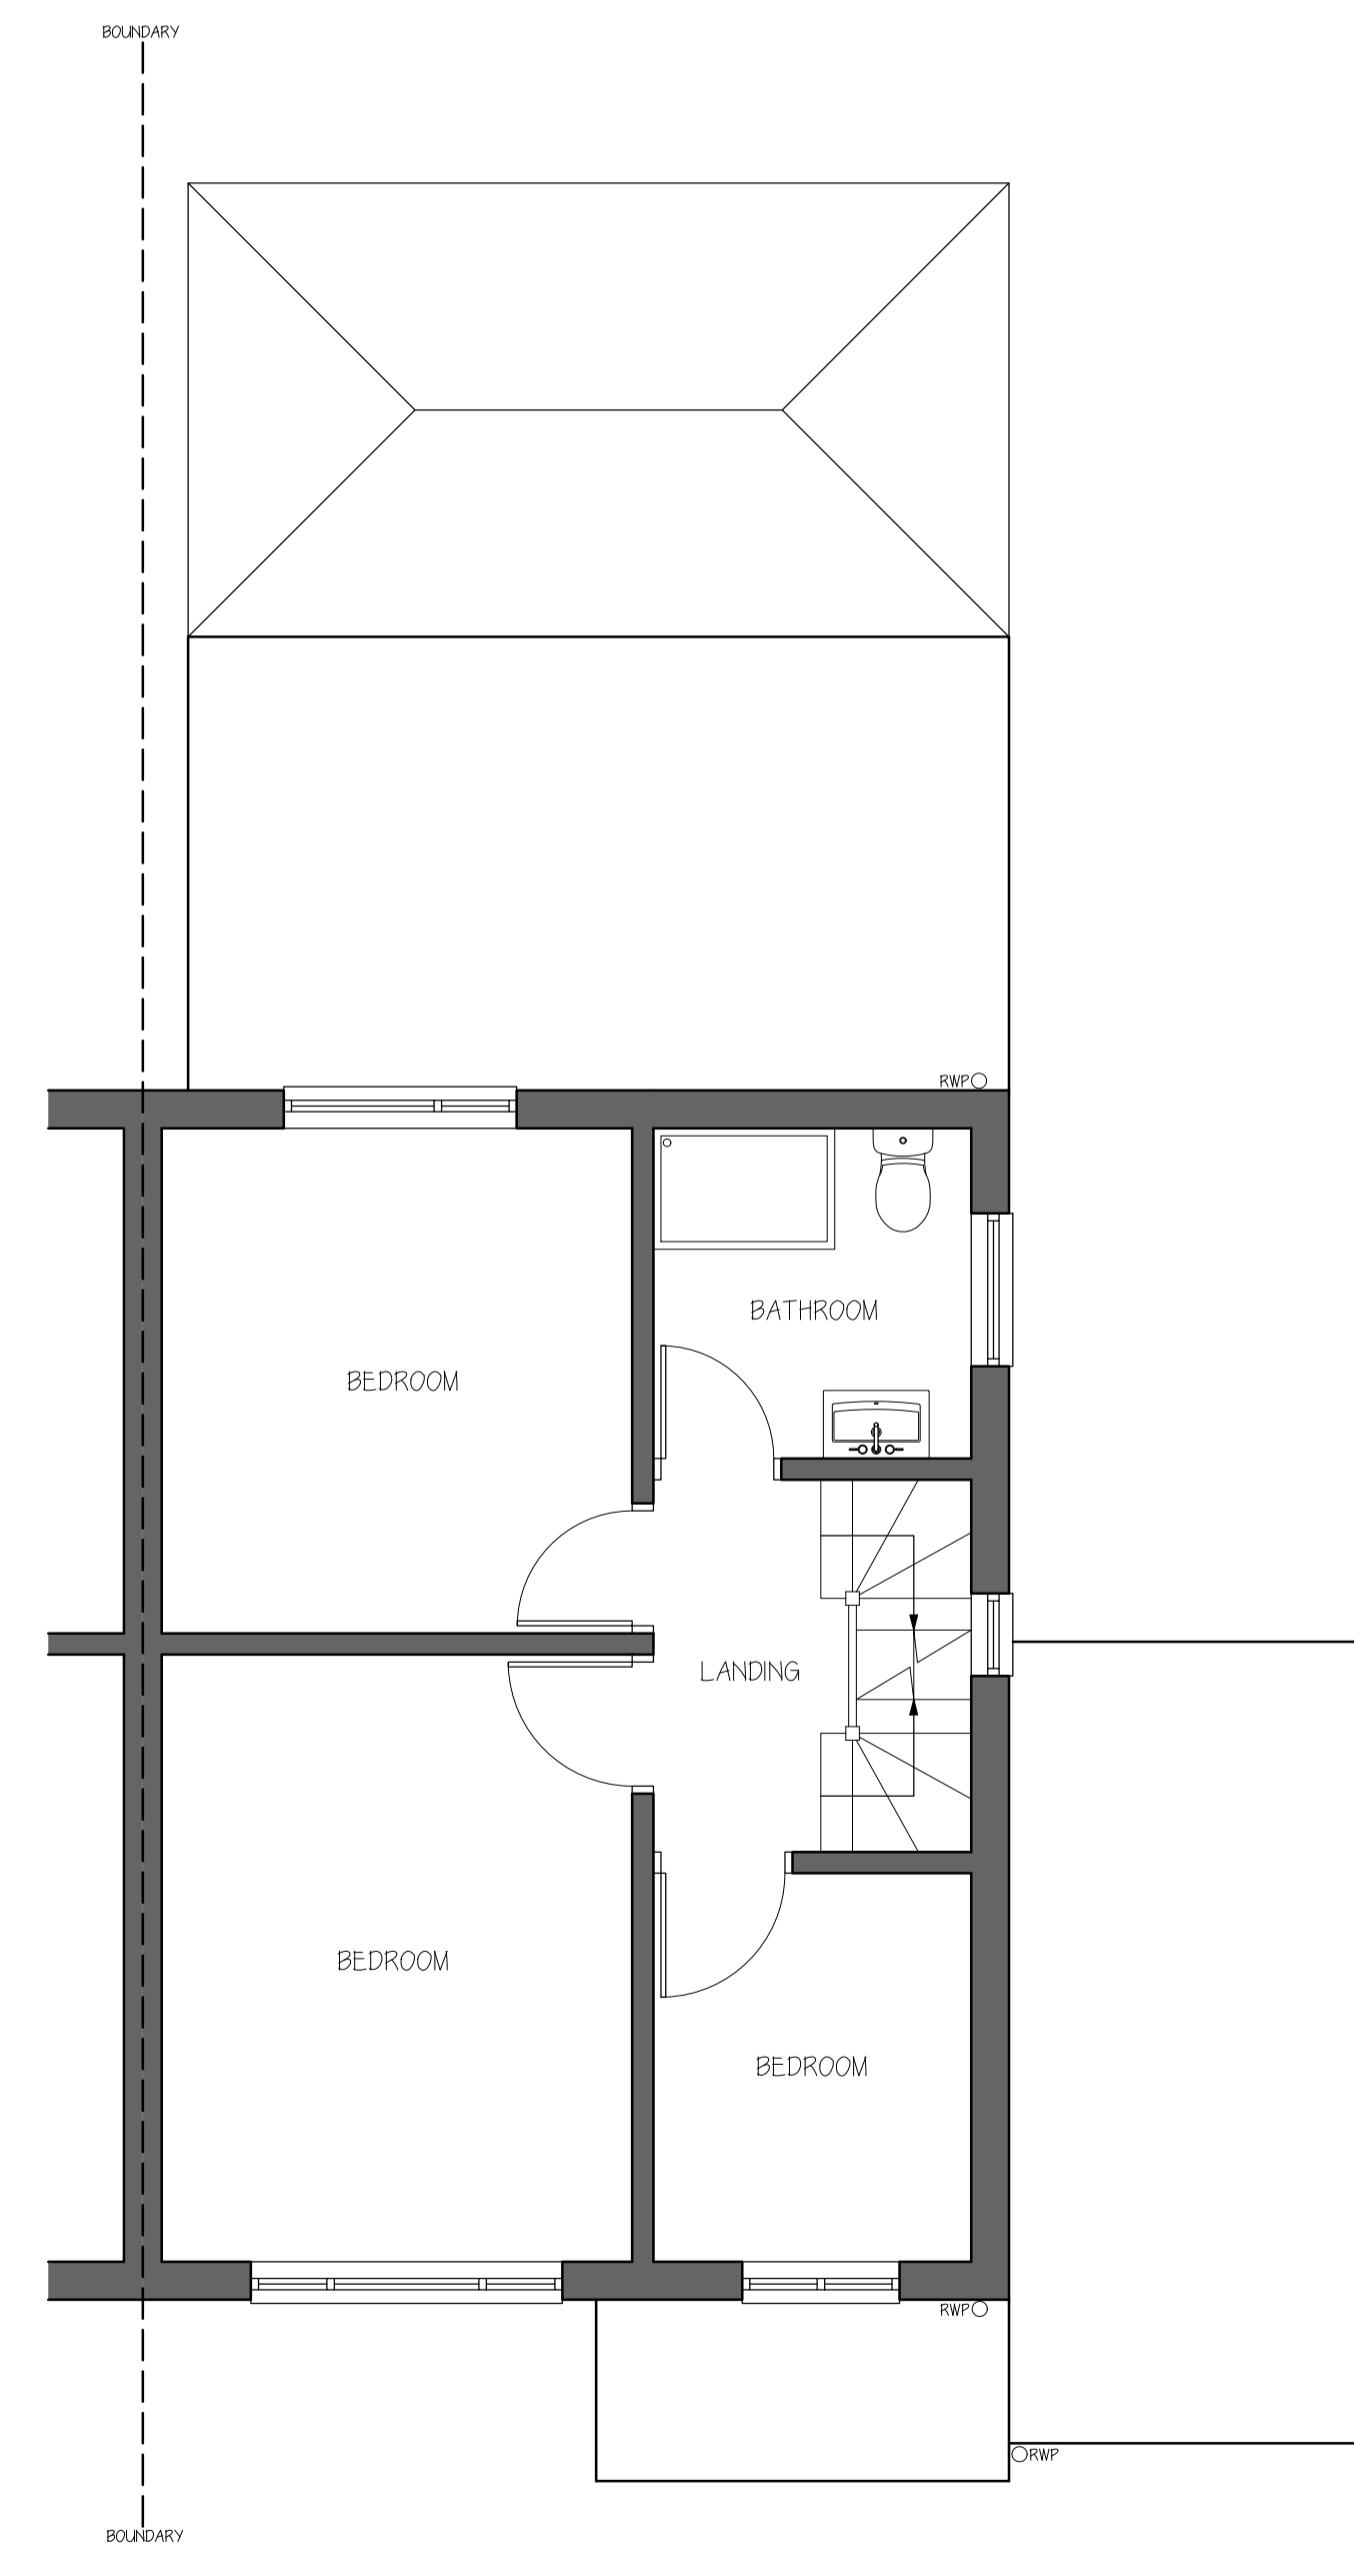

FIRST FLOOR PLAN - 1:50

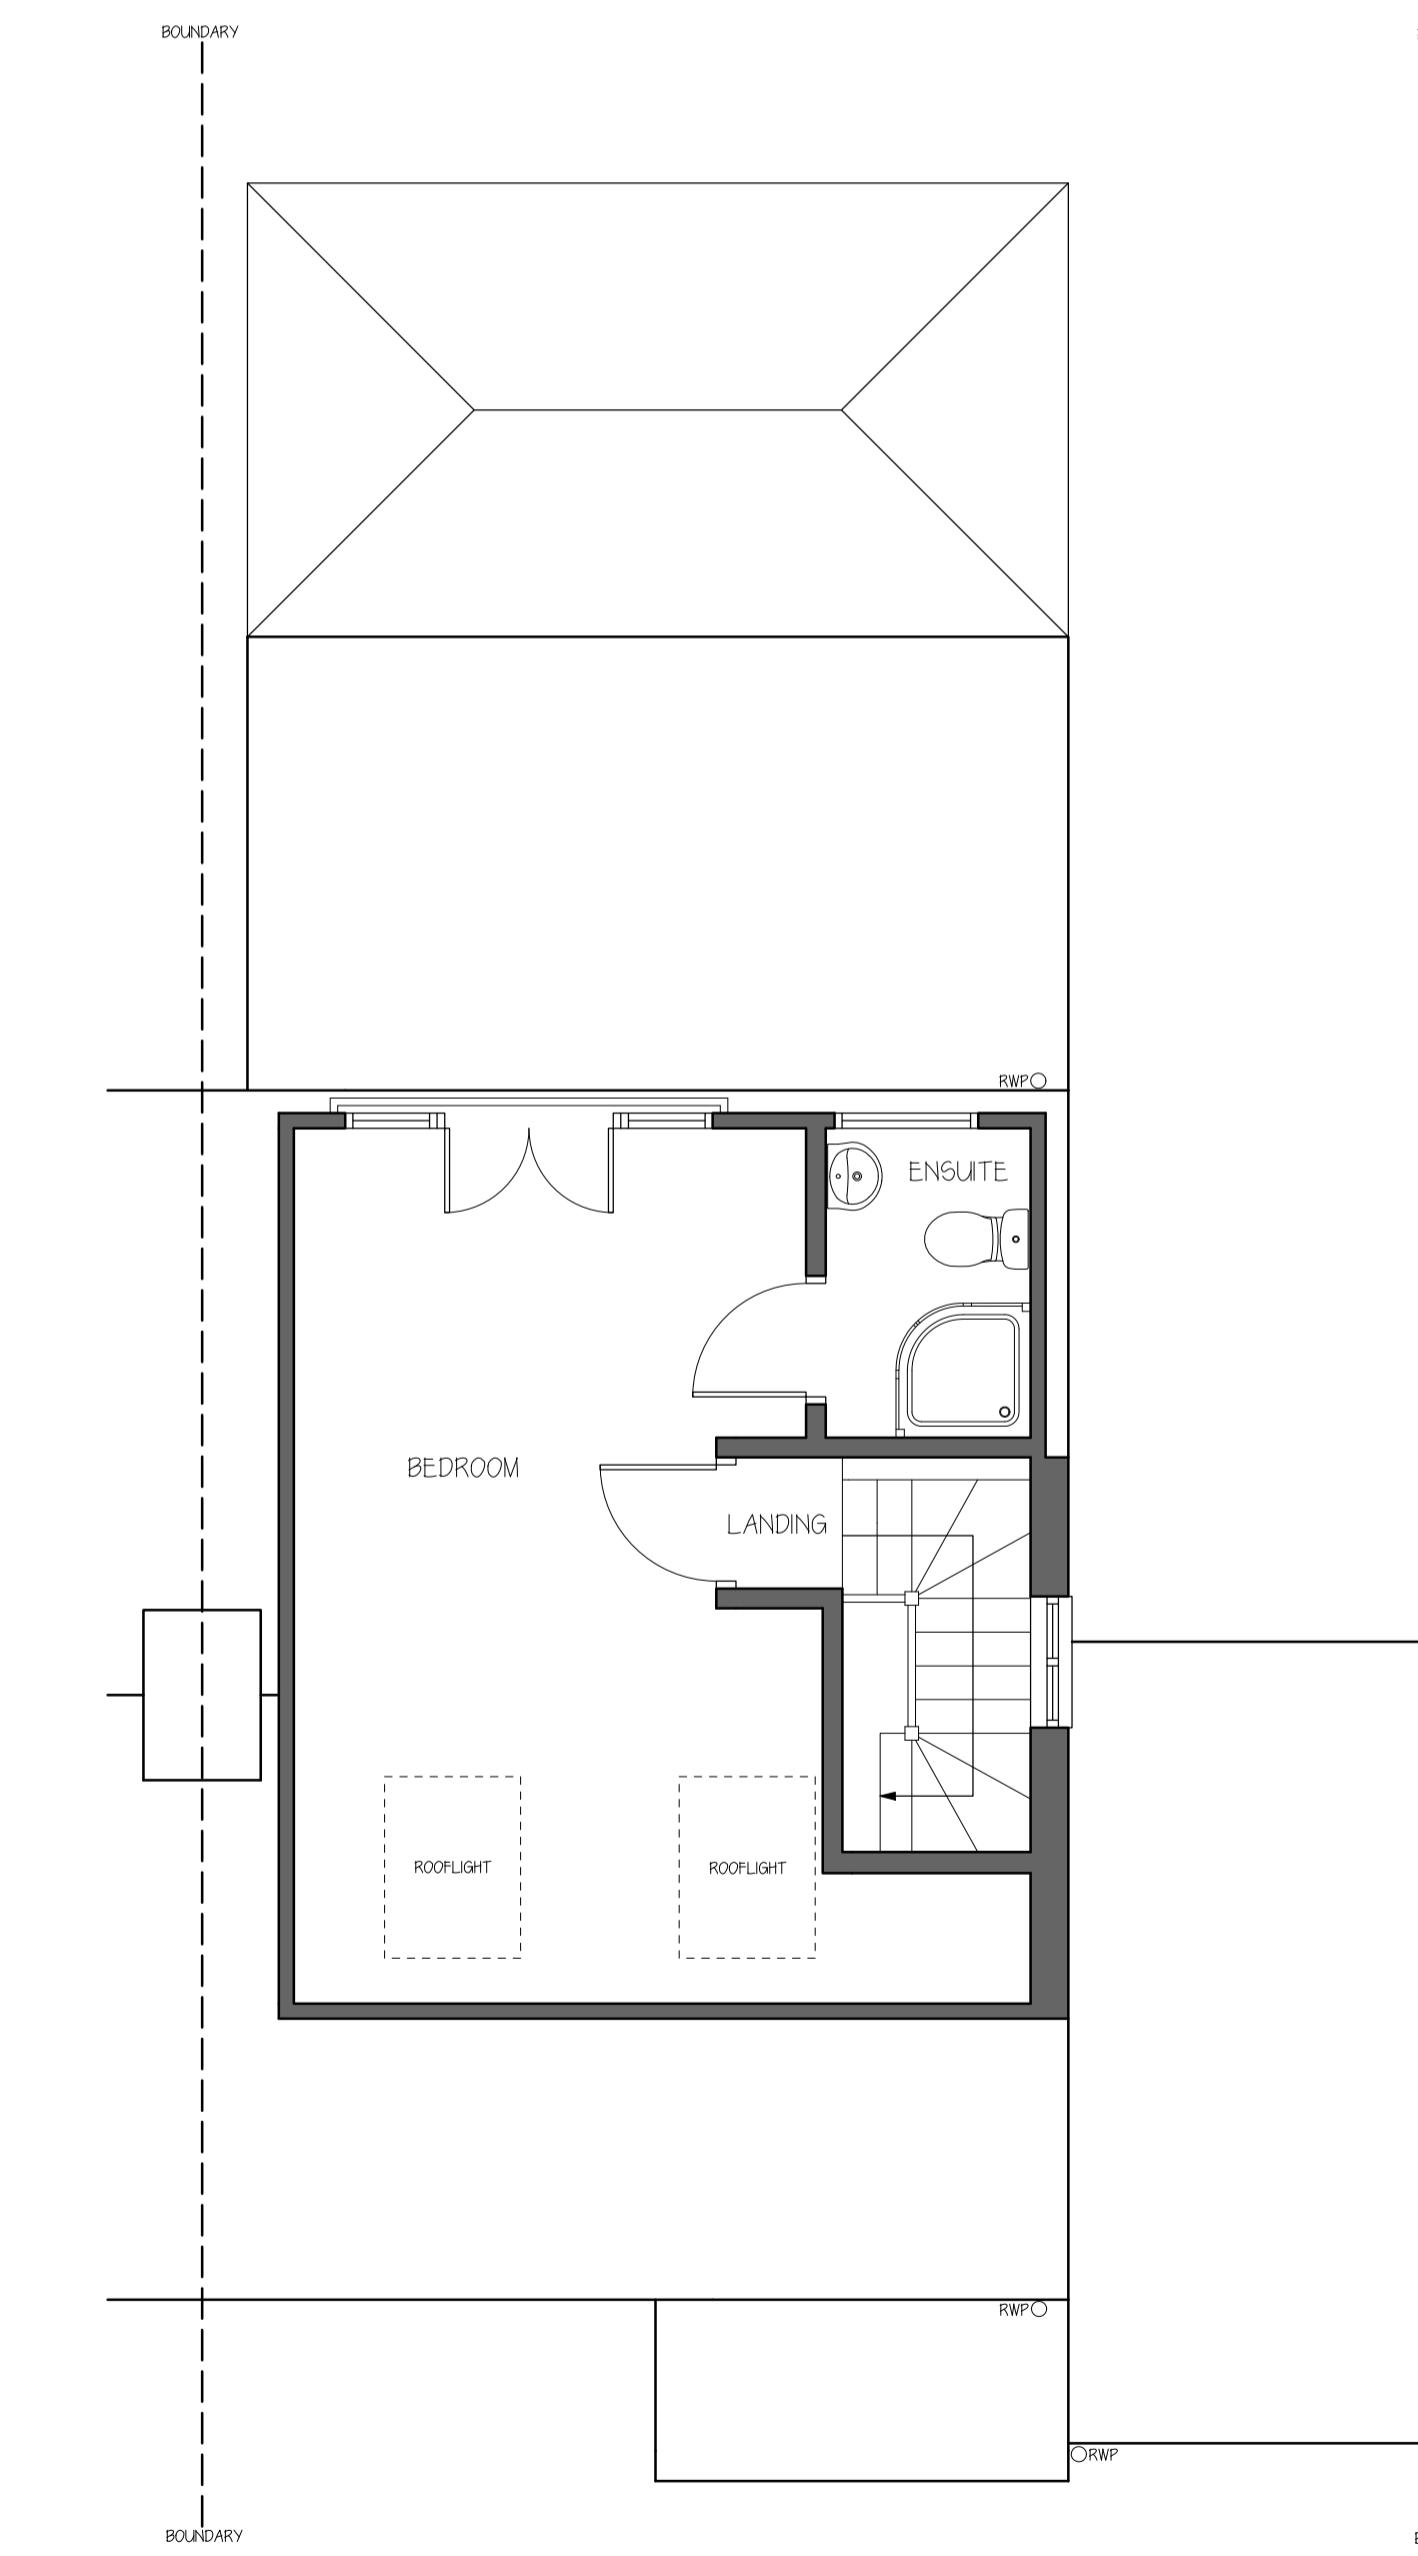

LOFT FLOOR PLAN - 1:50

0 1m 2m 3m 4m 5m
1:100 Scale Bar

0 1m 2m
1:50 Scale Bar

ALL DIMENSIONS & LEVELS ARE TO BE CHECKED ON SITE. ANY DISCRENCES ARE TO BE REPORTED IMMEDIATELY UPON DISCOVERY. THIS DRAWING IS FOR THE PURPOSE OF PLANNING PERMISSION & BUILDING REGULATIONS. AUTHORED DESIGNS LTD TAKES NO RESPONSIBILITY FOR THE ACCURACY OF THE DRAWINGS. PLACED ON THE DRAWING ARE THE DRAWINGS OF ANYONE FOR PURPOSES OTHER THAN FOR PLANNING AND BUILDING CONTROL APPROVAL. IT IS THE RESPONSIBILITY OF THE CLIENT TO RESOLVE ANY AND ALL MATTERS REGARDING THE PARTY WALL ACT 1996.

AUTHORED DESIGNS LTD CONFIRM THAT THESE PLANS HAVE BEEN PREPARED TAKING INTO ACCOUNT THE PLANNING & BUILDING REGULATIONS. THE PLANS ARE THE DESIGNERS AND PRINCIPAL DESIGNERS DUTIES FOR THE PRE CONSTRUCTION PHASE FOR THE PURPOSE OF ACHIEVING PLANNING AND BUILDING REGULATION APPROVAL. THE CLIENT IS RESPONSIBLE FOR THE PRE CONSTRUCTION PHASE AND THE DESIGNERS OWN RESPONSIBILITIES AND DUTIES RELATING TO THE PRE CONSTRUCTION AND CONSTRUCTION PHASE SHOULD THE PROPOSALS PROGRESS FURTHER.

No. Date By Contents

Revisions

Drawing Title
Existing Floor Plans & Elevations

Project
Part two storey, part single storey side extension & single storey rear extension

Scale Date Drawn by
1:50 / 1:100 October 2024 SD

Client Details
Mr Abid Shabir
51 Weymouth Road
Hayes
Hillingdon
UB4 8NG

Drg No. Rev.
WR PA 01 B