



FRONT ELEVATION - 1:100




FLANK ELEVATION - 1:100

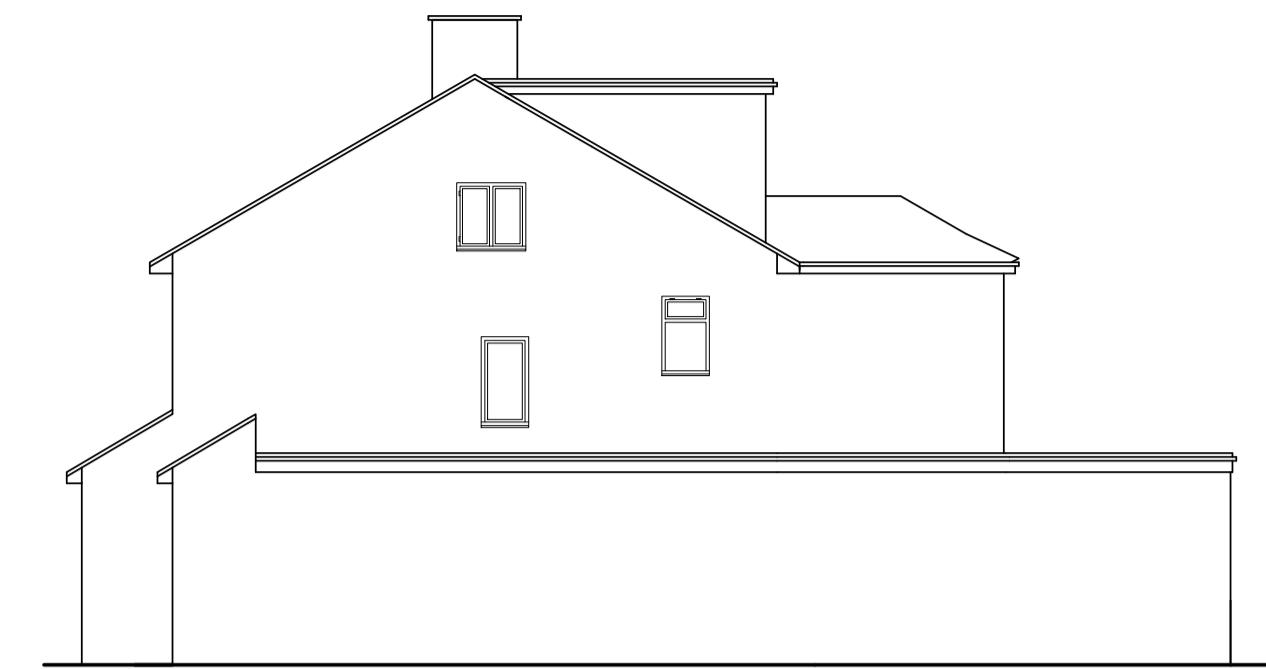


REAR ELEVATION - 1:100

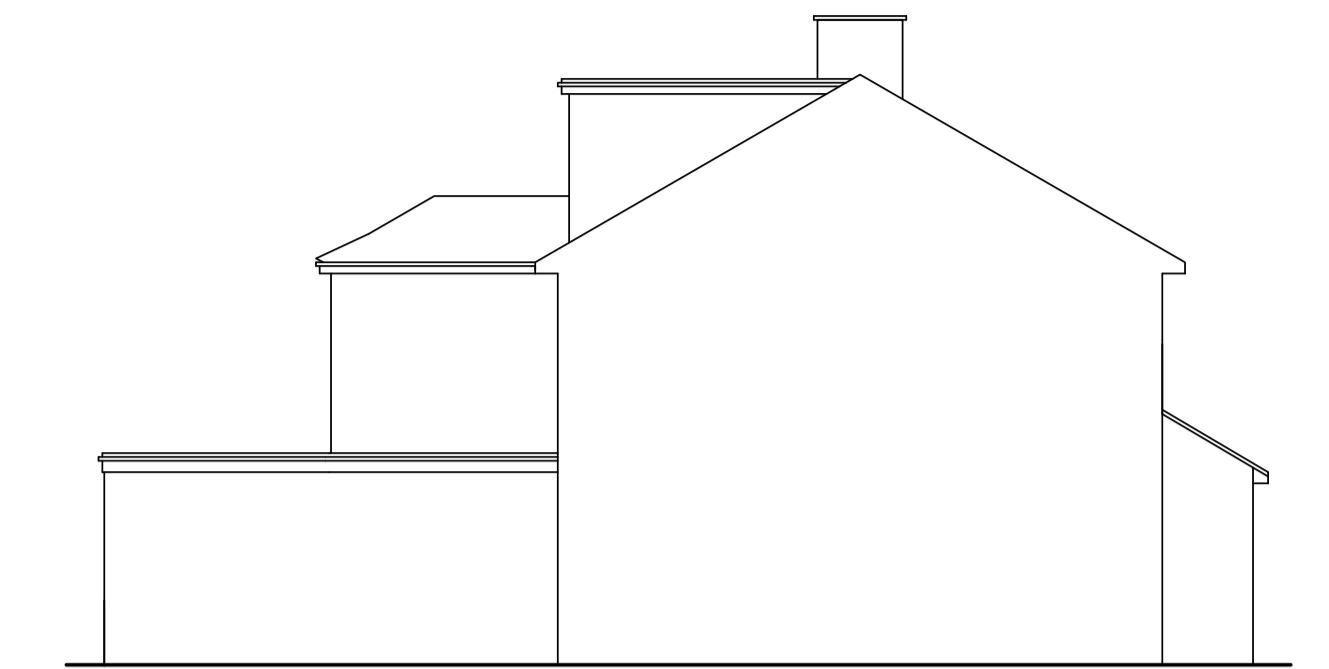


FLANK ELEVATION - 1:100

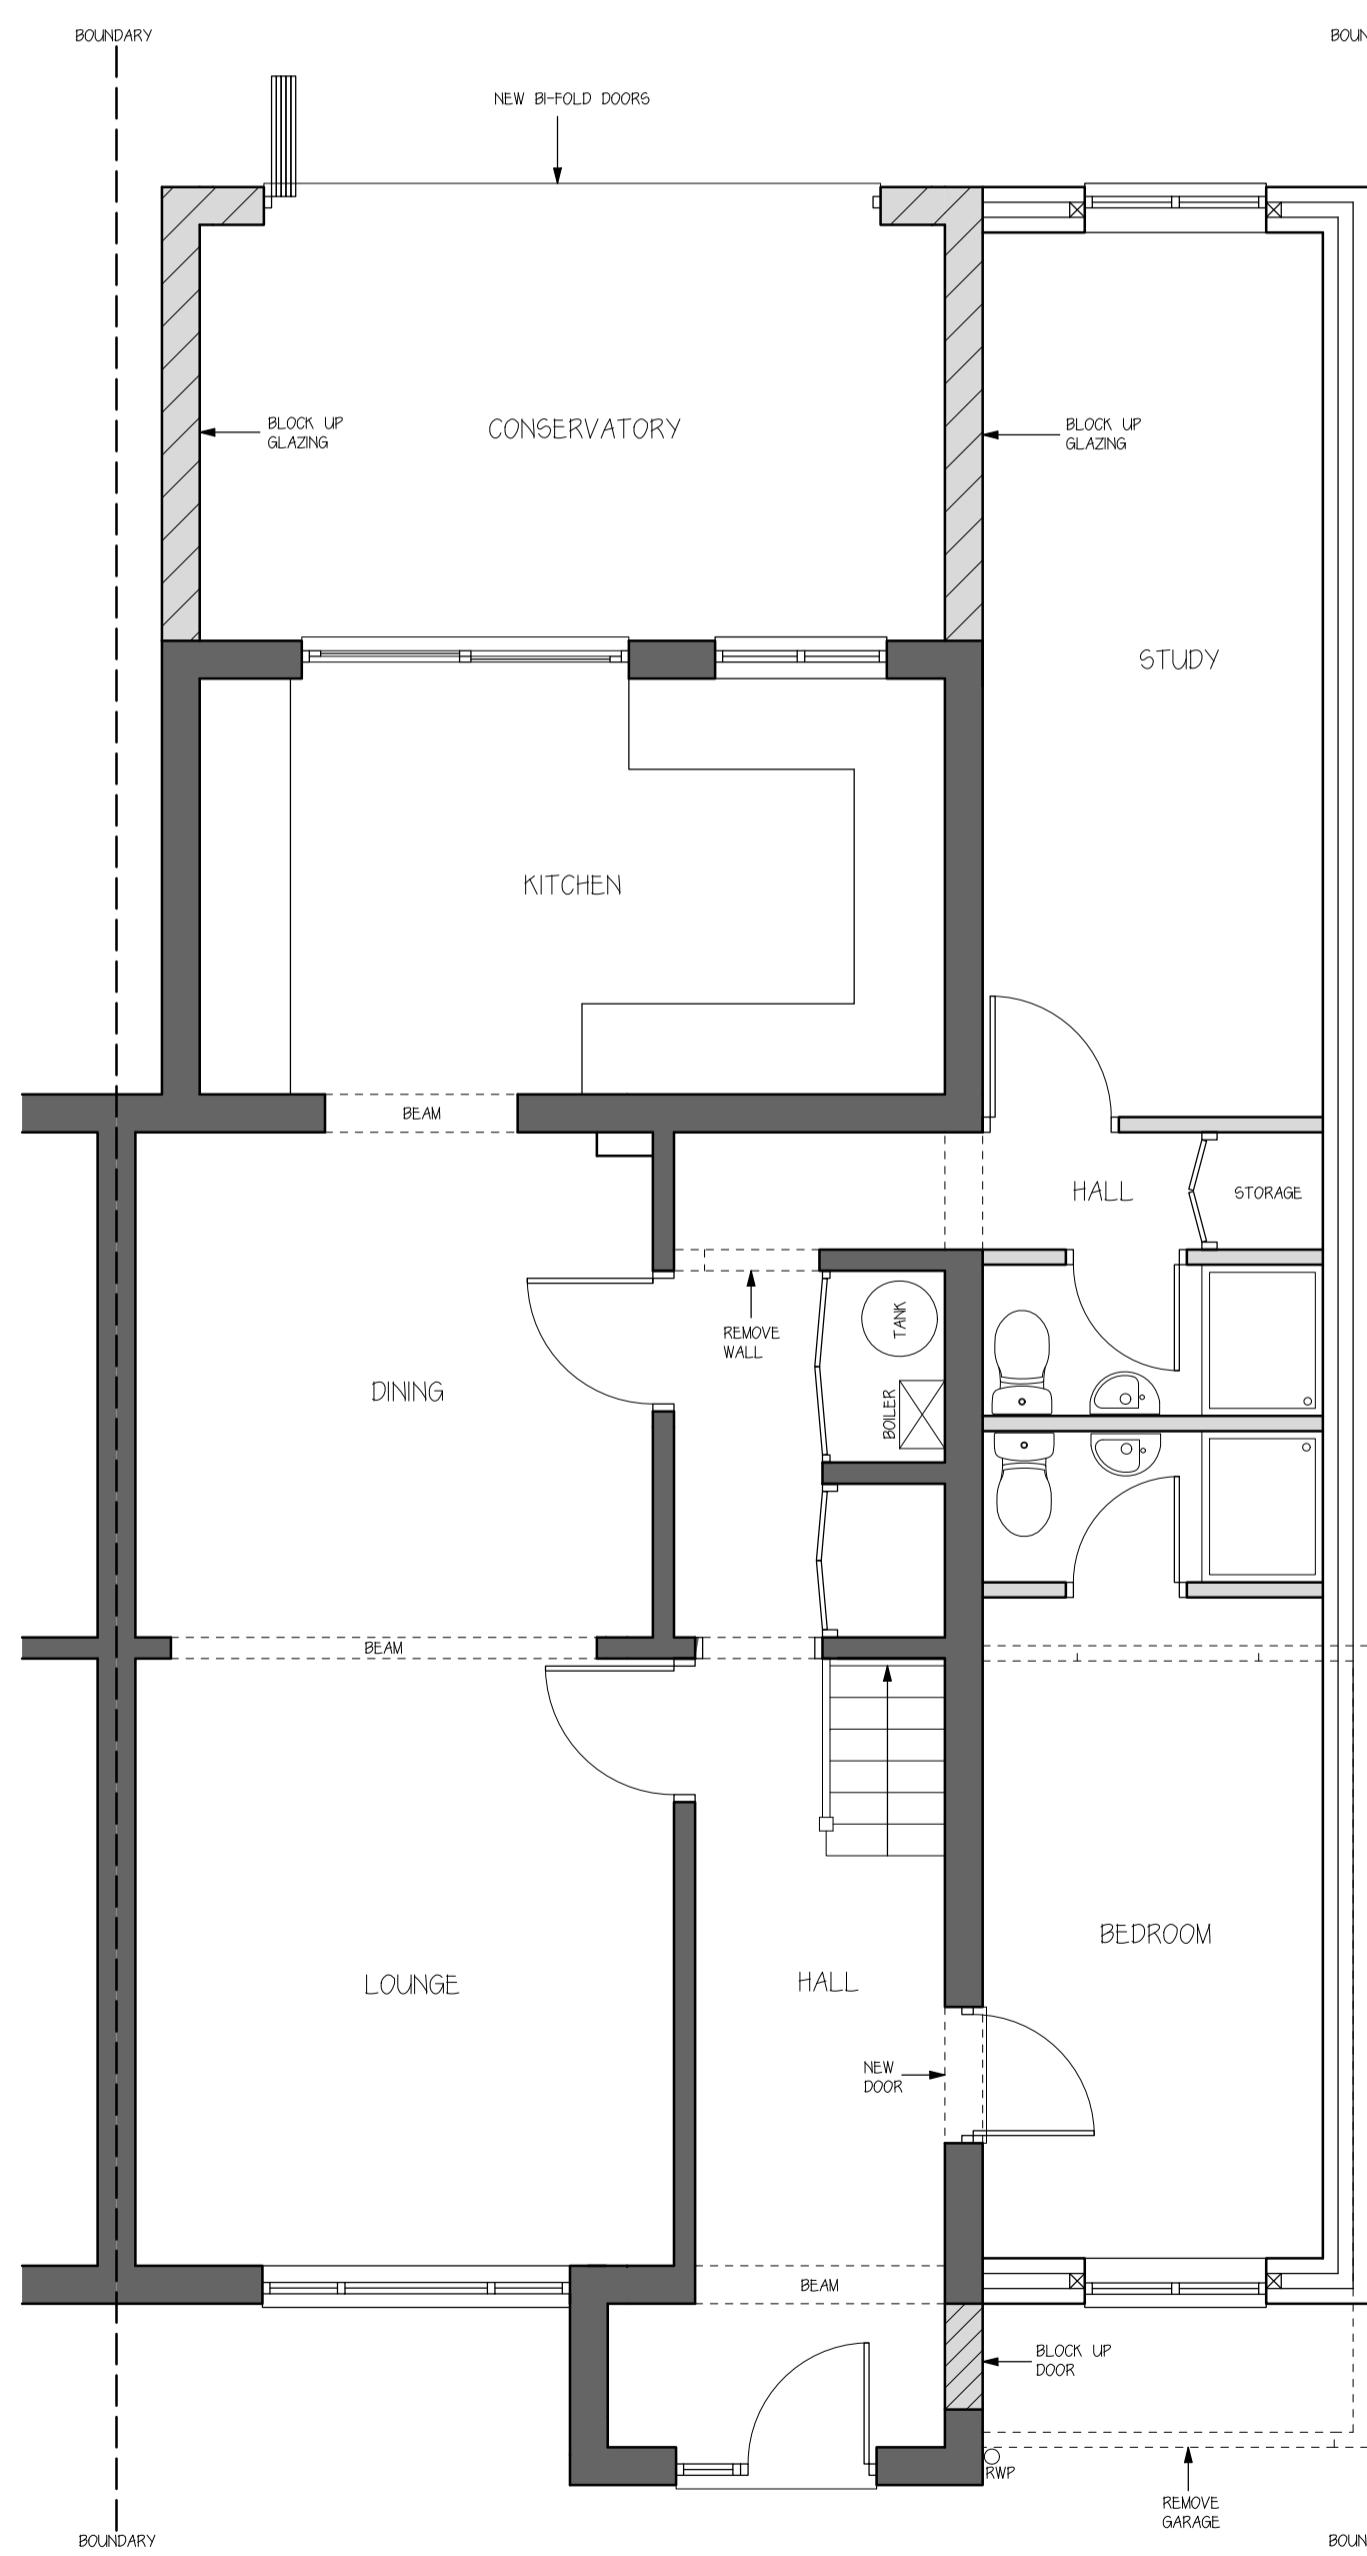

GROUND FLOOR PLAN - 1:50

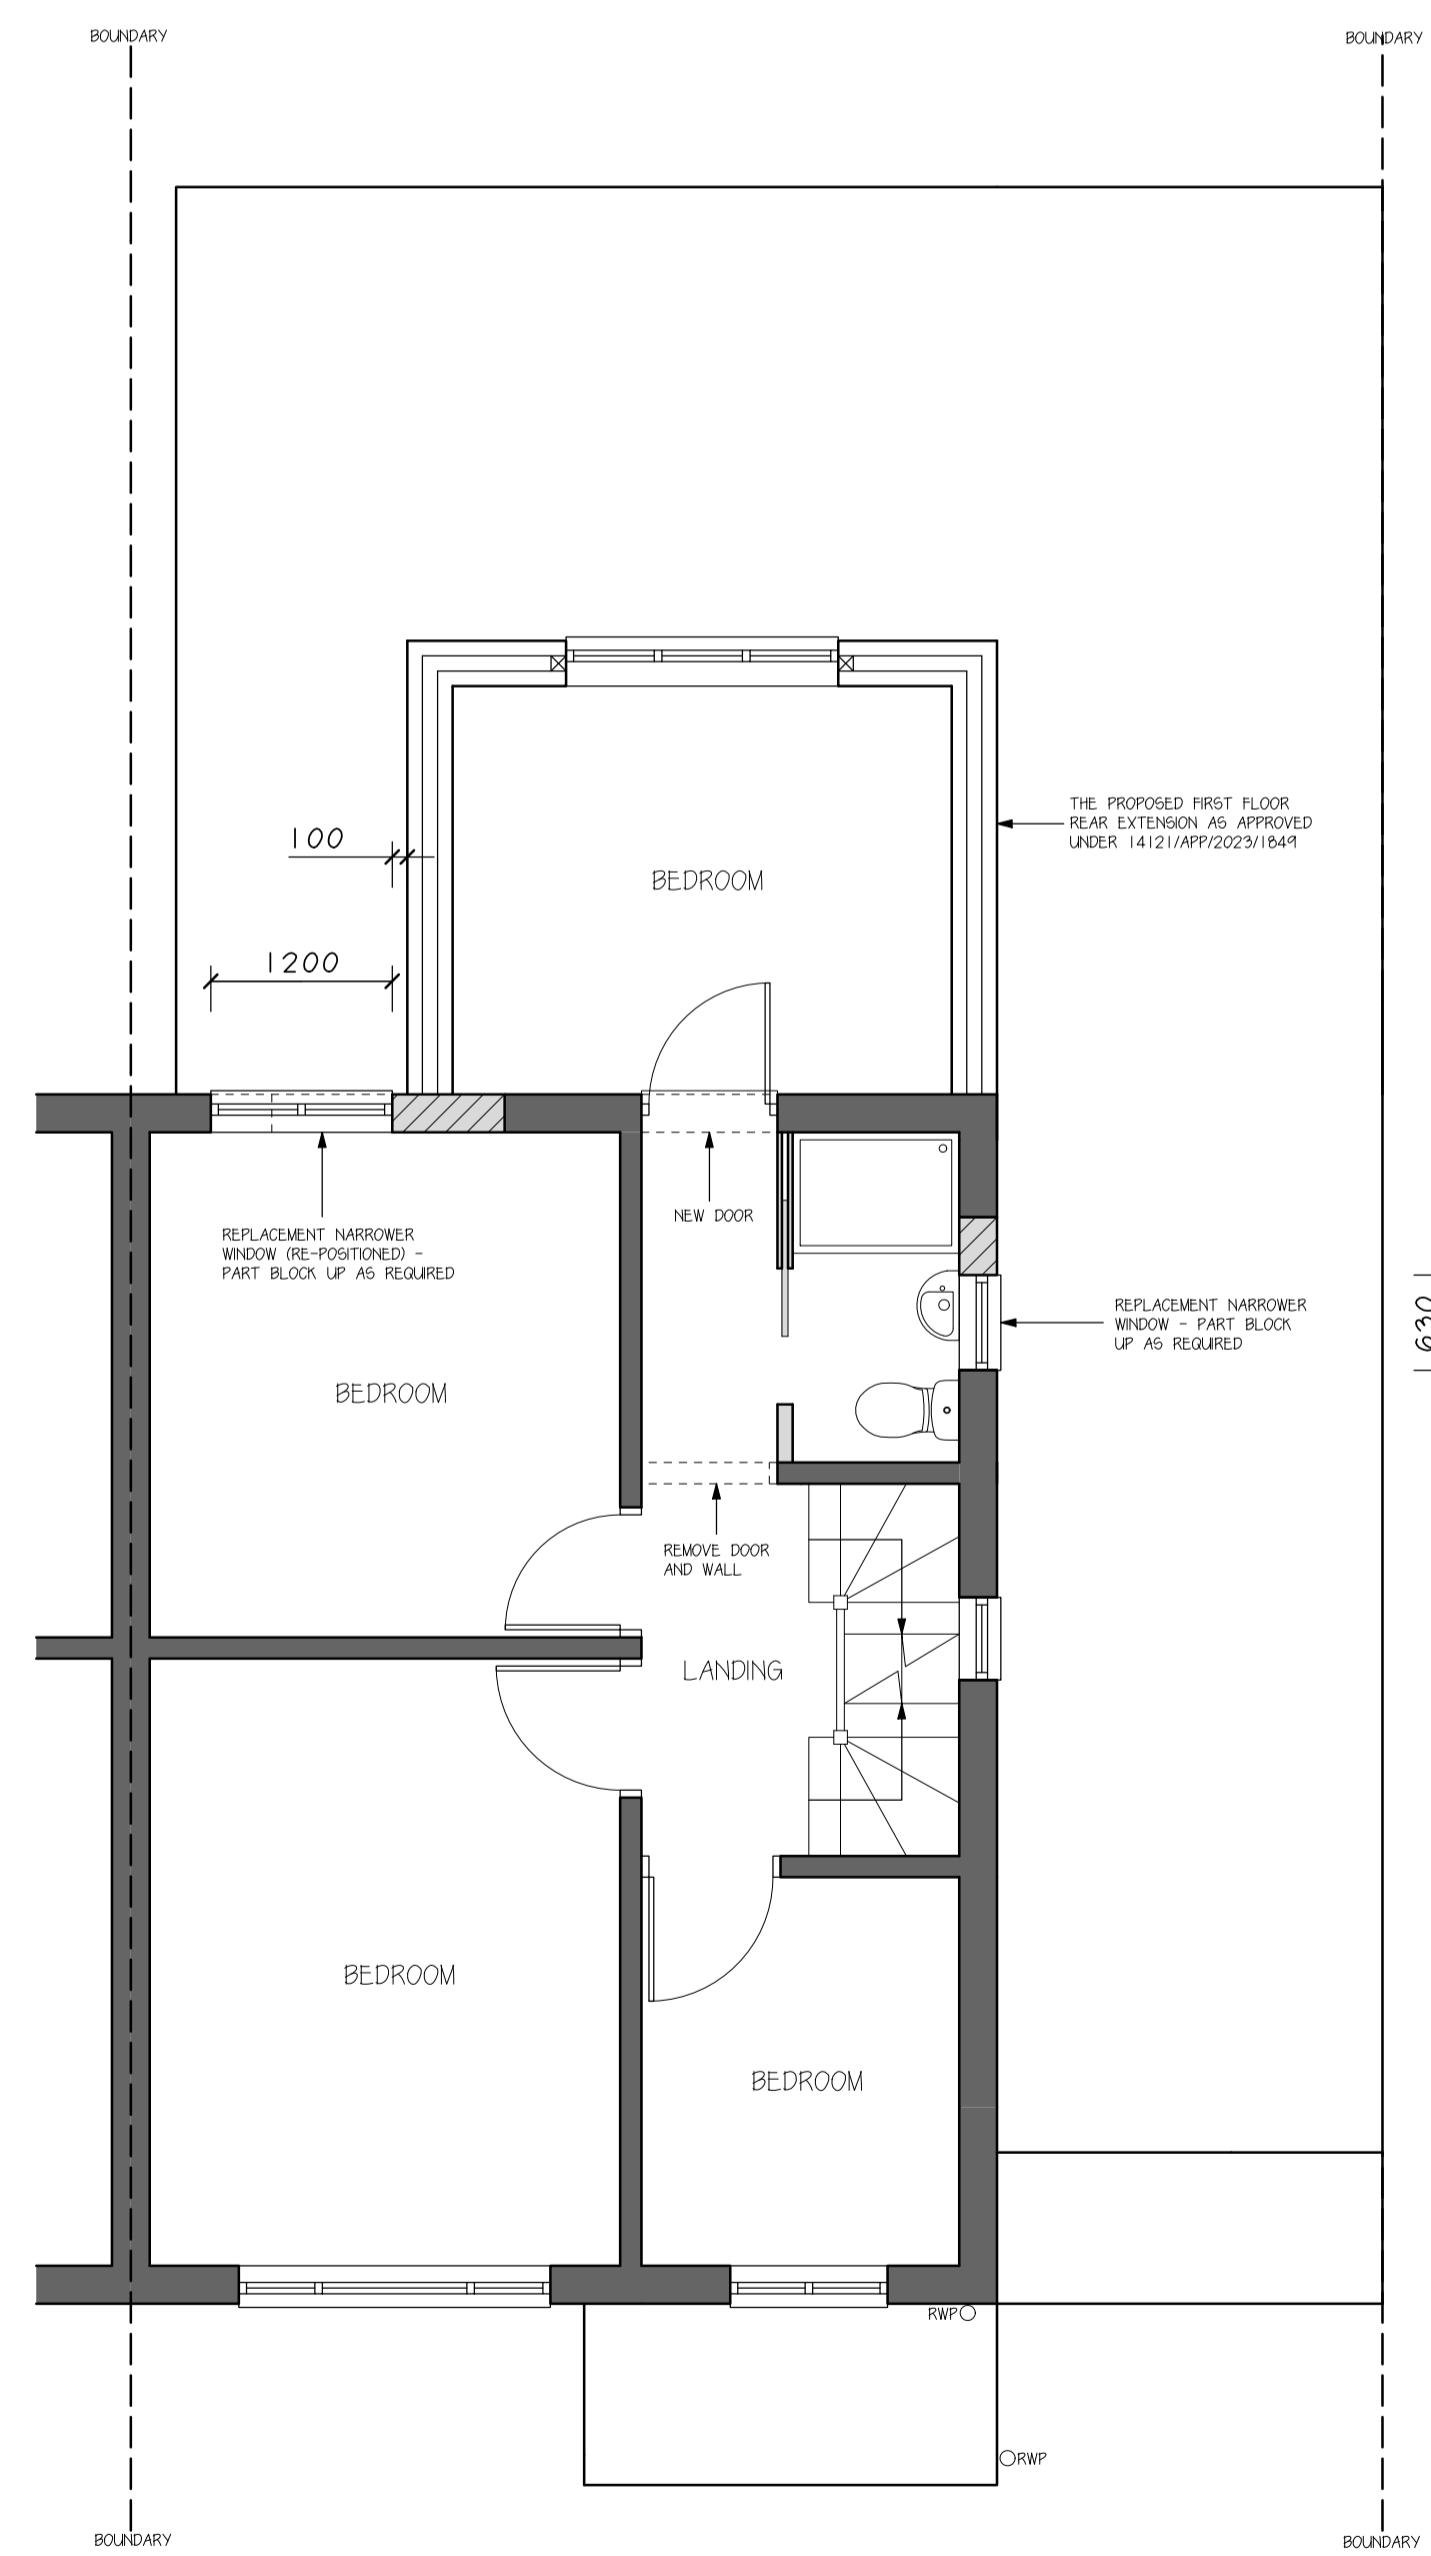

FIRST FLOOR PLAN - 1:50

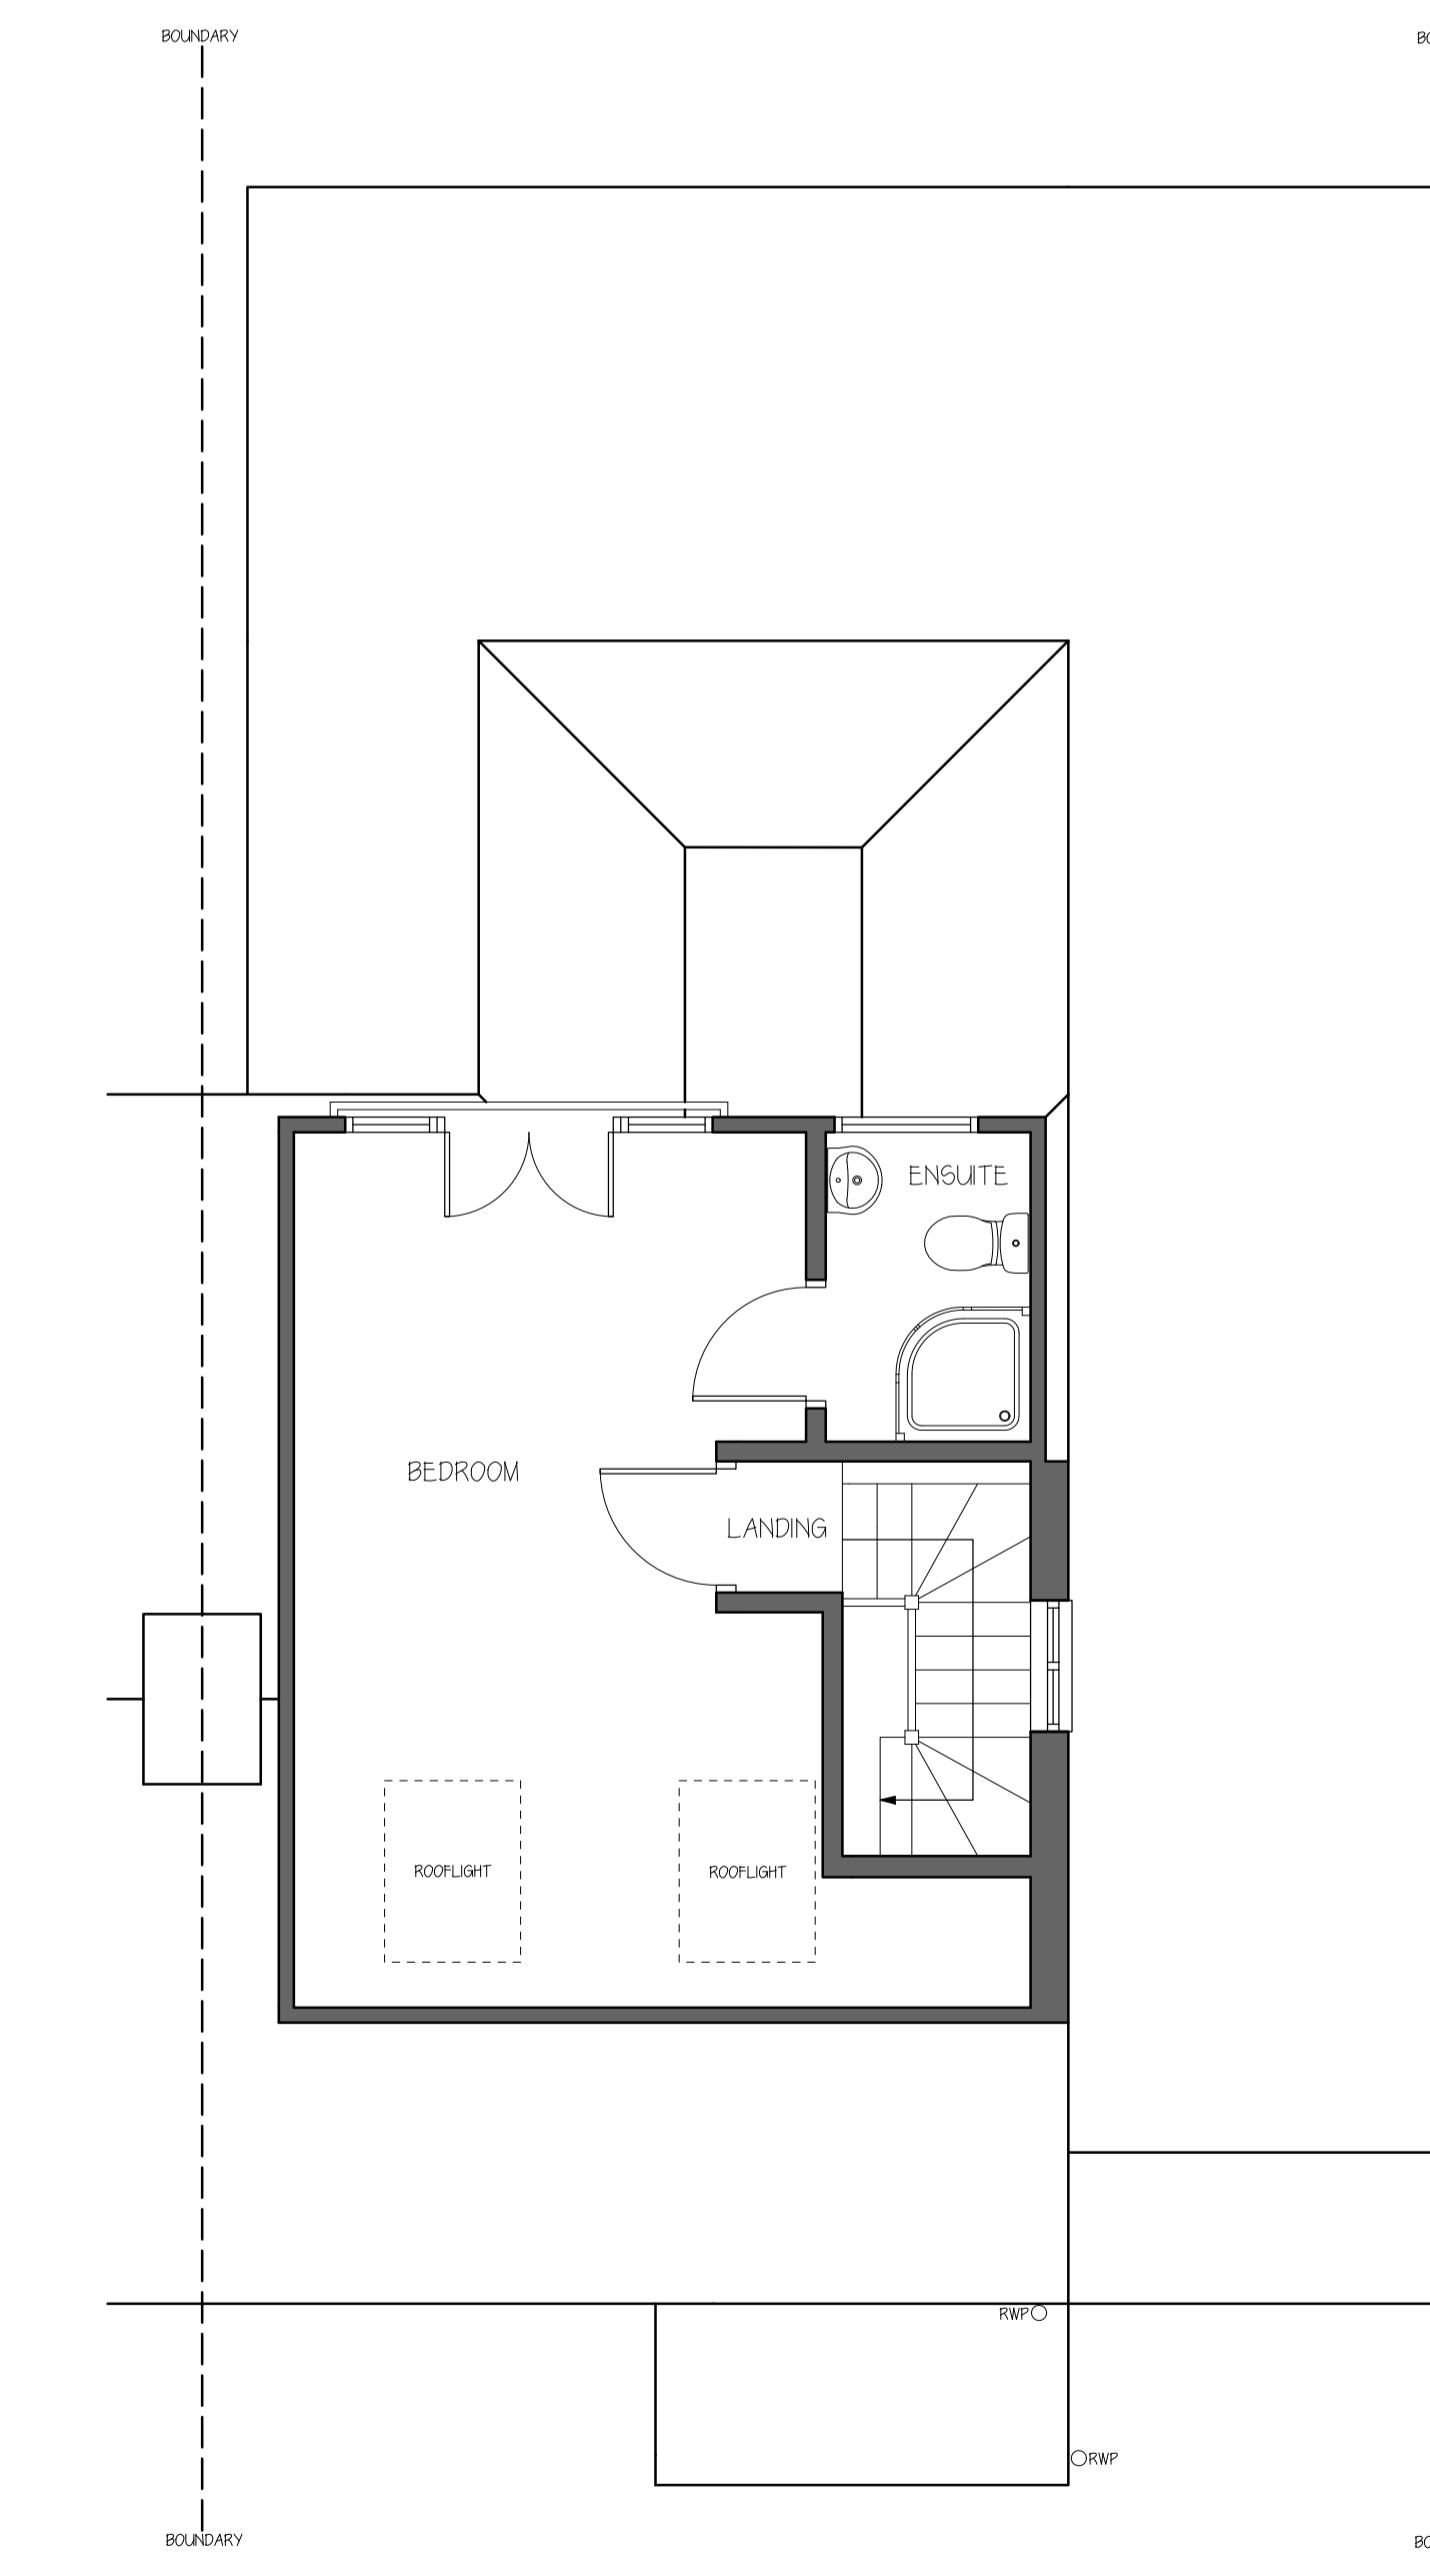

LOFT FLOOR PLAN - 1:50

0 1m 2m 3m 4m 5m
1:100 Scale Bar0 1m 2m
1:50 Scale Bar

ALL DIMENSIONS & LEVELS ARE TO BE CHECKED ON SITE. ANY DISCREPANCIES ARE TO BE REPORTED IMMEDIATELY UPON DISCOVERY. THIS DRAWING IS FOR THE PURPOSE OF PLANNING PERMISSION / BUILDING REGULATIONS. AUTHORED DESIGNS LTD TAKES NO RESPONSIBILITY FOR ANY PLACEMENT OF THE DRAWINGS ON SITE. THE DRAWINGS ARE THE PROPERTY OF ANYONE FOR PURPOSES OTHER THAN FOR PLANNING AND BUILDING CONTROL APPROVAL. IT IS THE RESPONSIBILITY OF THE CLIENT TO RESOLVE ANY AND ALL MATTERS REGARDING THE PARTY WALL ACT 1996.

AUTHORED DESIGNS LTD CONFIRM THAT THESE PLANS HAVE BEEN PREPARED TAKING INTO ACCOUNT THE PLANNING AND BUILDING REGULATIONS. THE PLANNERS AND PRINCIPAL DESIGNERS DUTIES FOR THE PRE-CONSTRUCTION PHASE FOR THE PURPOSE OF ACHIEVING PLANNING AND BUILDING REGULATION APPROVAL IS THE RESPONSIBILITY OF THE CLIENT. THE PLANNERS AND PRINCIPAL DESIGNERS DUTIES FOR THE OWN RESPONSIBILITIES AND DUTIES RELATING TO THE PRE-CONSTRUCTION AND CONSTRUCTION PHASE SHOULD THE PROPOSALS PROGRESS FURTHER.

No.	Date	By	Contents
-----	------	----	----------

Revisions

Drawing Title
Proposed Floor Plans & Elevations

Project
Single storey side / rear extension, first floor rear extension and replacement roof over the existing conservatory

Scale	Date	Drawn by
-------	------	----------

1:50 / 1:100 June 2025 SD

Client Details
Mr Abid Shabir
51 Weymouth Road
Hayes
Hillingdon
UB4 8NG

Drg. No.	WR PA 02	Rev.
----------	----------	------

C