



Scale 1:100

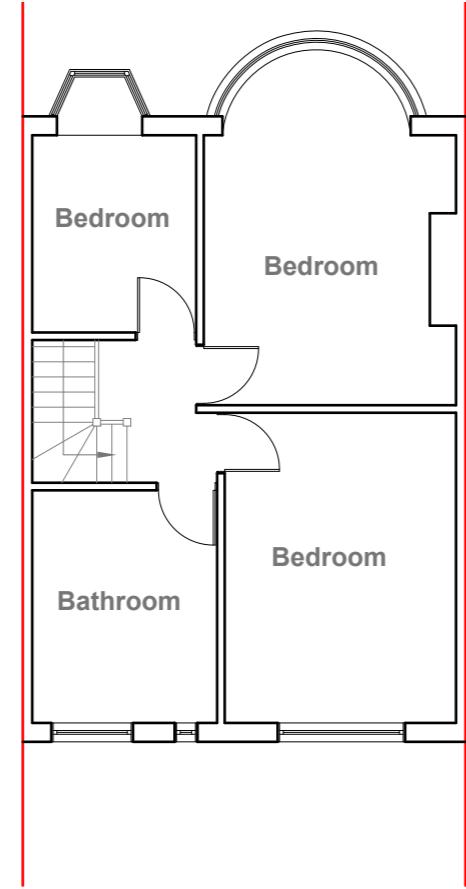


Scale 1:100




Scale 1:100

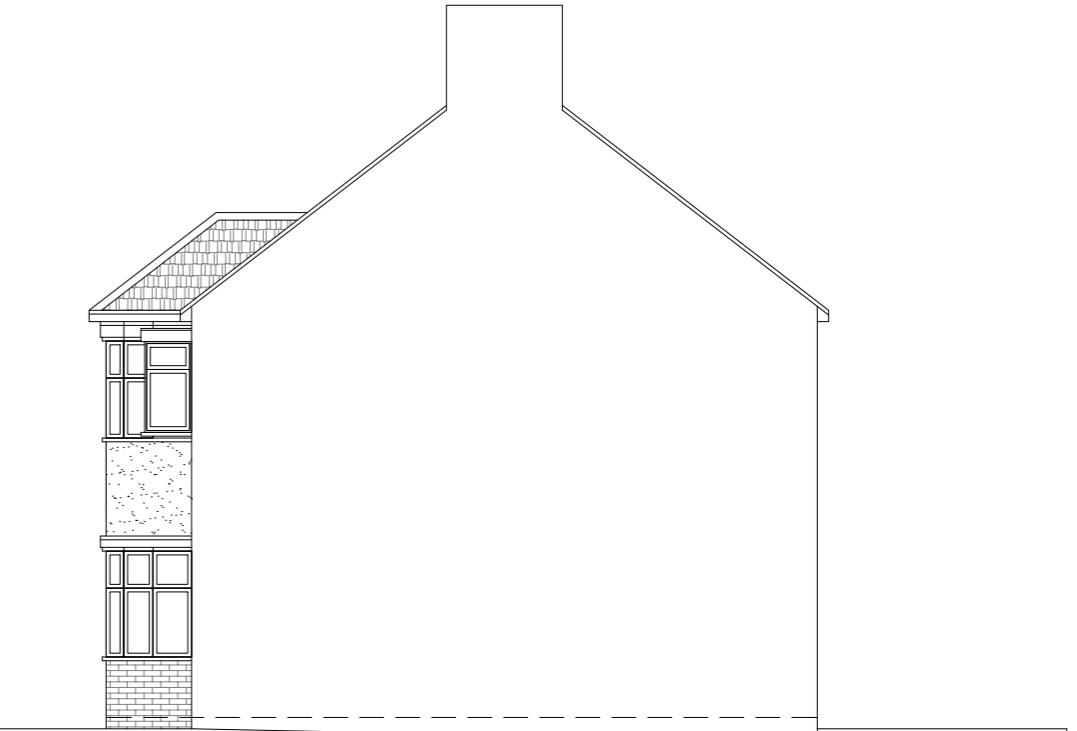

Scale 1:100

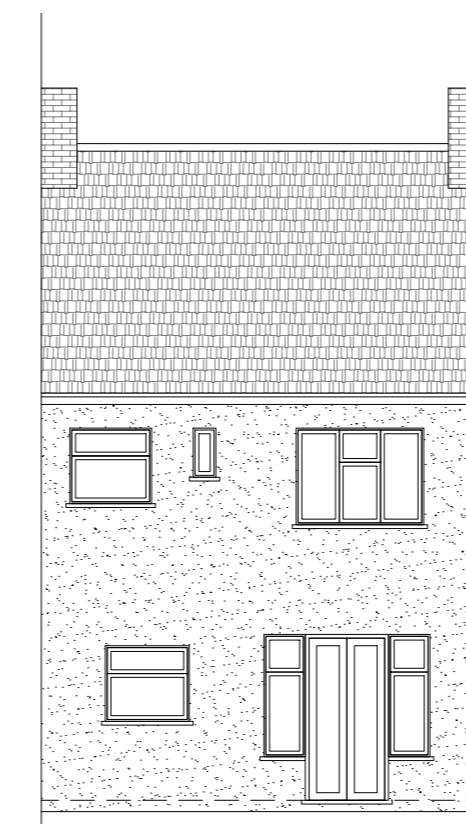

Scale 1:100

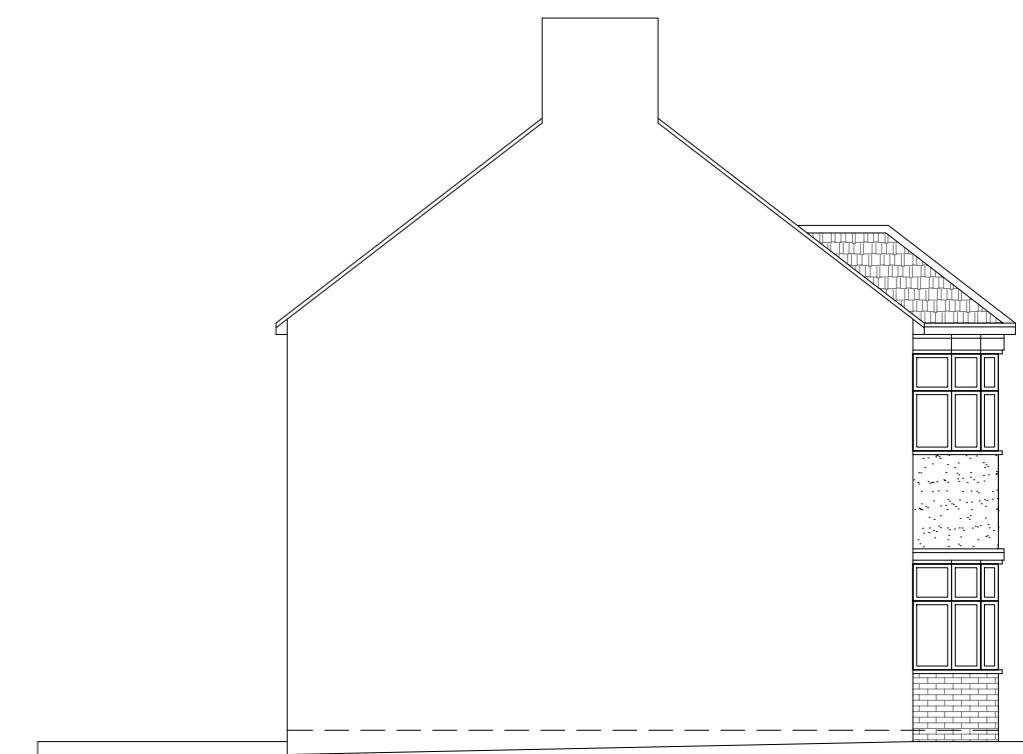

Scale 1:100

GENERAL NOTES:
 1. ALL DIMENSIONS ARE IN MILLIMETER.
 2. VERIFY ALL DIMENSIONS AND CONDITIONS BEFORE BUILDING OR
 STARTING CONSTRUCTION. NOTIFY THE DESIGNER IMMEDIATELY OF ANY
 DISCREPANCY OR VARIATION.
 3. ALL WORK TO COMPLY WITH CURRENT BUILDING REGULATIONS
 AND CODES OF PRACTICE

Title:

Existing Floor Plans and Elevations



Site Address
 51 Cornwall Road
 Ruislip
 Middlesex
 HA4 6AJ

Scale: 1:100 @A3
 Date: 06/08/2020
 Drawing No.:
 2020/063 -01
 Drawn By:
 FP

Revision Date:

 e:mail -
 faluckpatel@yahoo.com
 (M) +44 (0) 7871 466 254

Faluck Patel

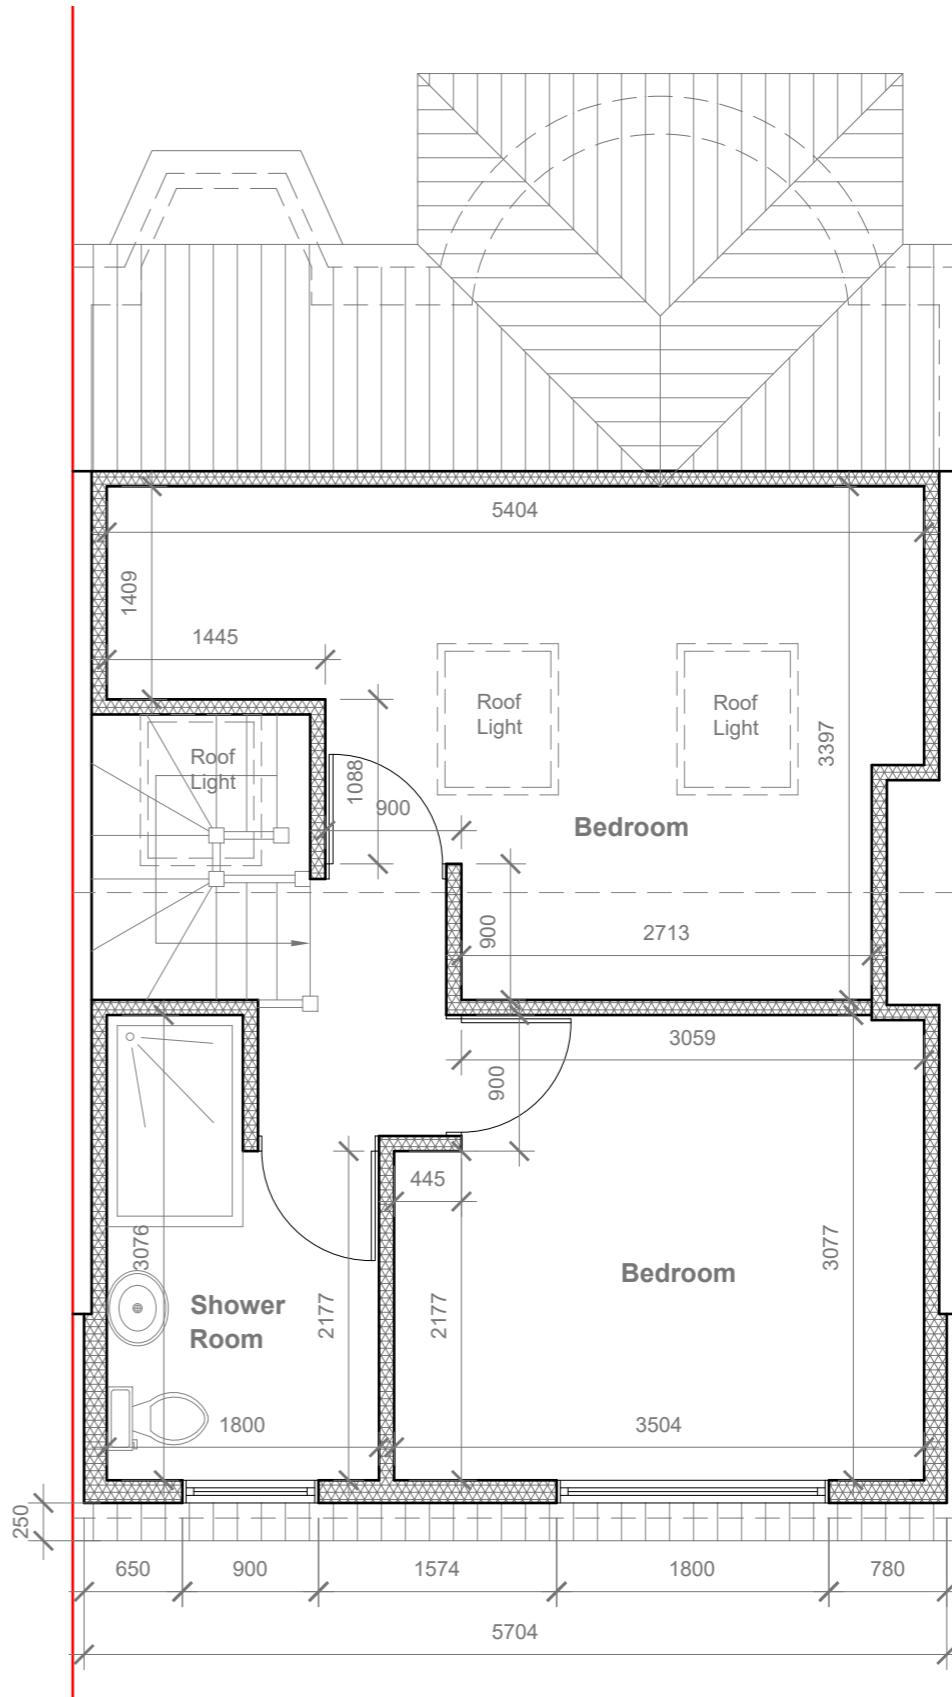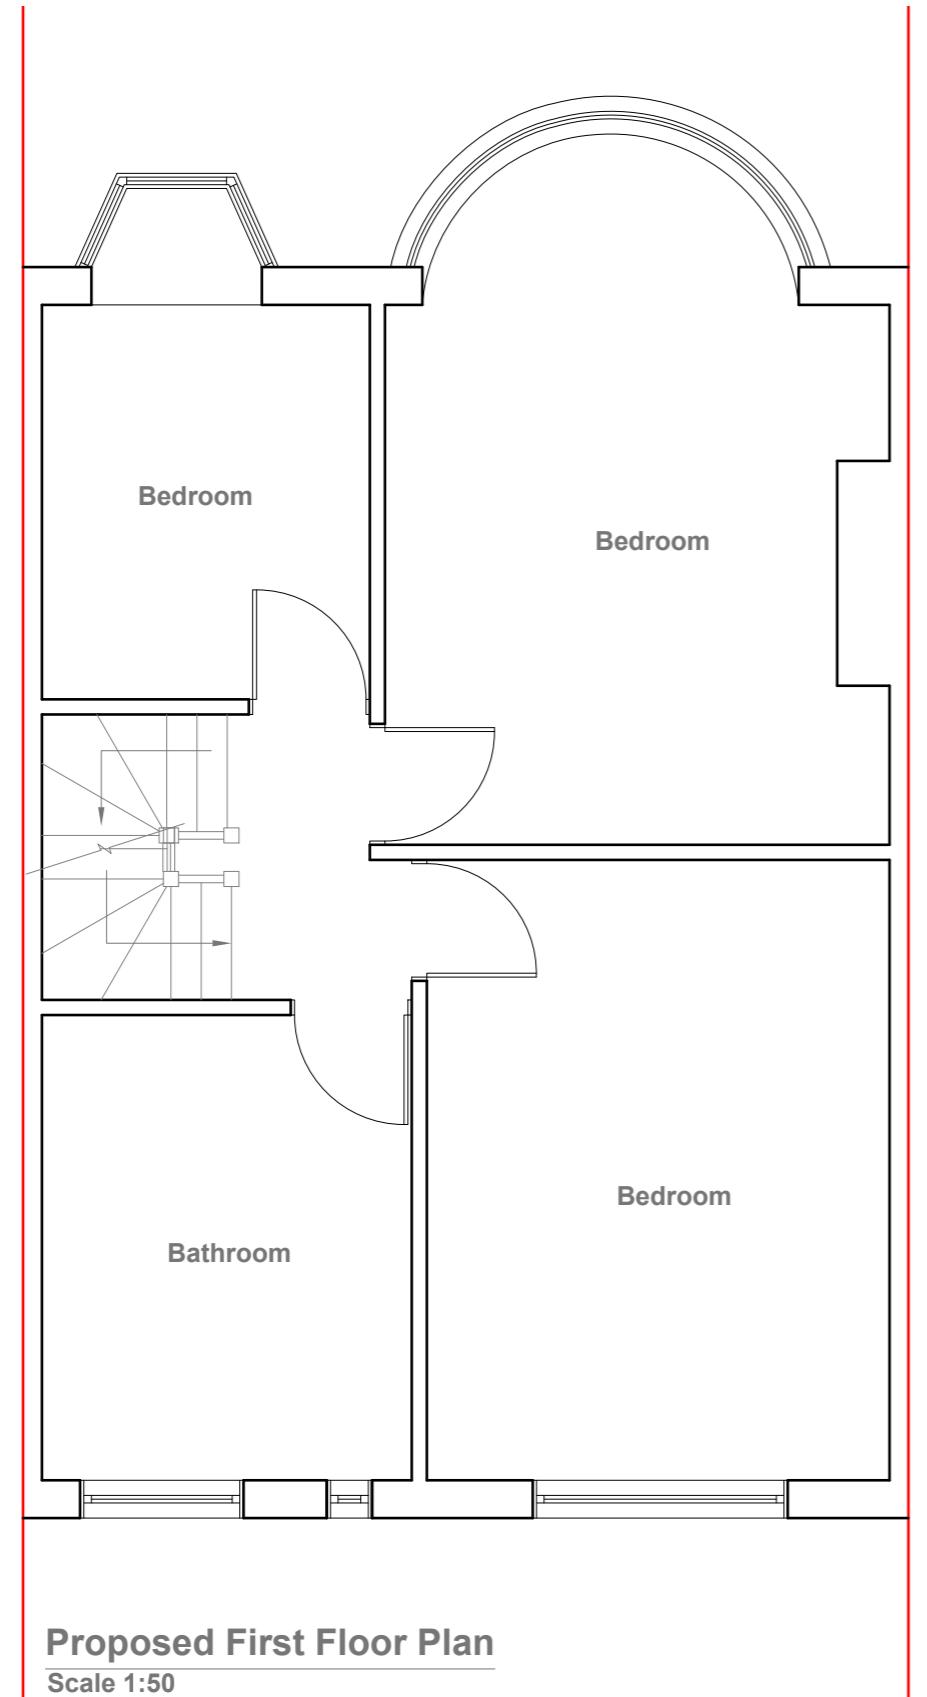

1:100

GENERAL NOTES:

1. ALL DIMENSIONS ARE IN MILLIMETER.
2. VERIFY ALL DIMENSIONS AND CONDITIONS BEFORE BUILDING OR STARTING CONSTRUCTION. NOTIFY THE DESIGNER IMMEDIATELY OF ANY DISCREPANCY OR VARIATION.
3. ALL WORK TO COMPLY WITH CURRENT BUILDING REGULATIONS AND CODES OF PRACTICE

Title:

Proposed First Floor & Loft Plans

Site Address

51 Cornwall Road
Ruislip
Middlesex
HA4 6AJ

Scale: 1:50 @A3

Date: 06/08/2020
Drawing No.: 2020/063 -02

Drawn By:
FP

Revision Date:

0
1
Faluck Patel

5 Meter
2
1
0
1:50

Proposed External Finish
Materials to Match Existing
External Finish Materials



Proposed Front Elevation

Scale 1:100




REAR DORMER VOLUME =

$W \times H \times L / 2$
5.704 X 2.833 X 3.674 / 2
59.36 / 2
29.68 CU.MT. <40.00 CU.MT.


V1 =

10 Meter
5
2
1
0
1:100

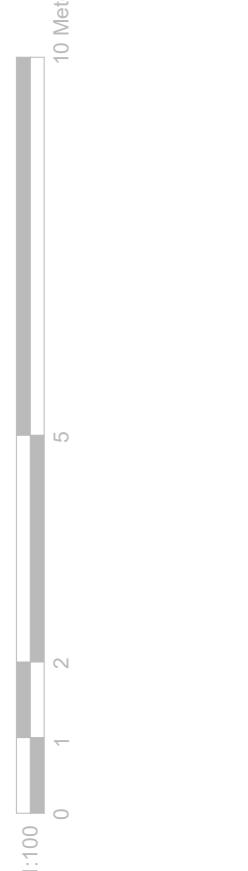


Proposed Rear Elevation

Scale 1:100

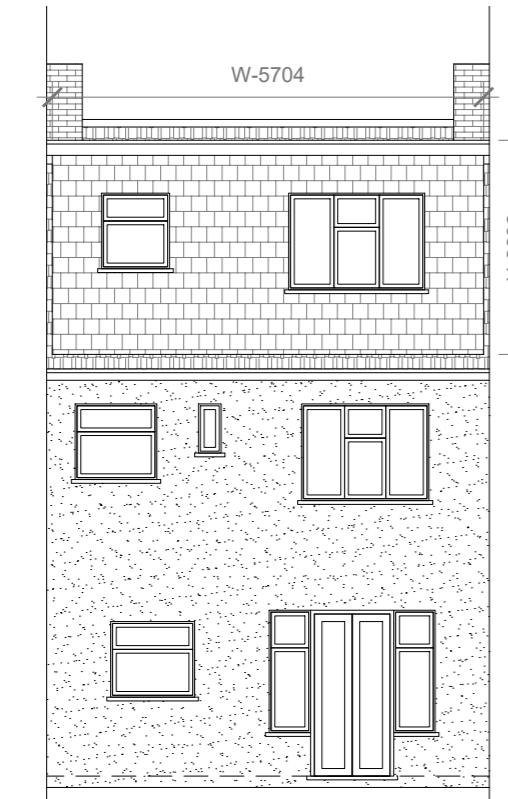

Proposed Side Elevation

Scale 1:100

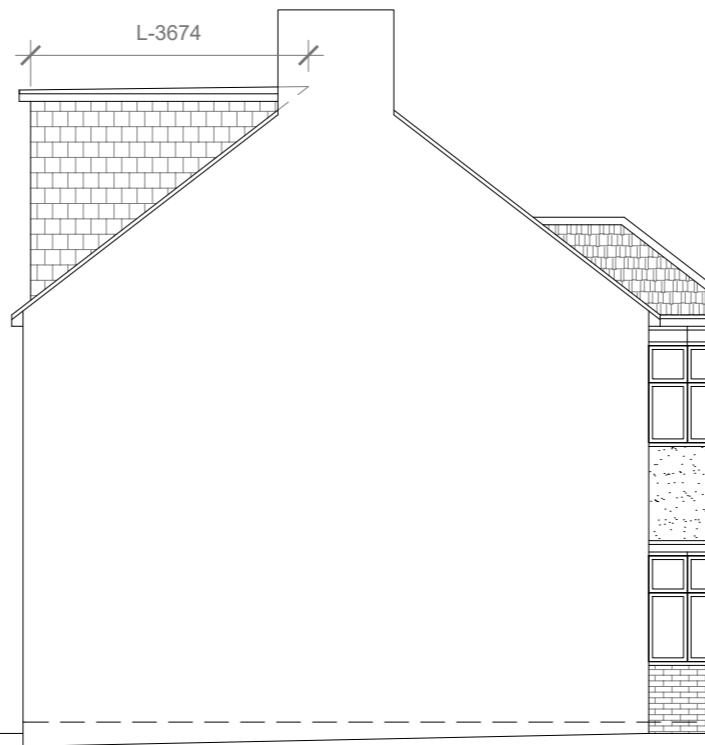

Proposed Side Elevation

Scale 1:100

GENERAL NOTES:
1. ALL DIMENSIONS ARE IN MILLIMETER.
2. VERIFY ALL DIMENSIONS AND CONDITIONS BEFORE BUILDING OR
STARTING CONSTRUCTION. NOTIFY THE DESIGNER IMMEDIATELY OF ANY
DISCREPANCY OR VARIATION.
3. ALL WORK TO COMPLY WITH CURRENT BUILDING REGULATIONS
AND CODES OF PRACTICE

Title:

Proposed Elevations

Site Address
51 Cornwall Road
Ruislip
Middlesex
HA4 6AJ

Scale: 1:100 @A3
Date: 06/08/2020
Drawing No.: 2020/063 -03
Drawn By: FP

Revision Date:
e:mail - faluckpatel@yahoo.com
(M) +44 (0) 7871 466 254

Faluck Patel