




SCALE 1:100 0 2M 4M 6M 8M 10M  
 SCALE 1:500 0 10M 20M 30M 40M 50M  
 SCALE 1:1250 0 25M 50M 75M 100M 125M

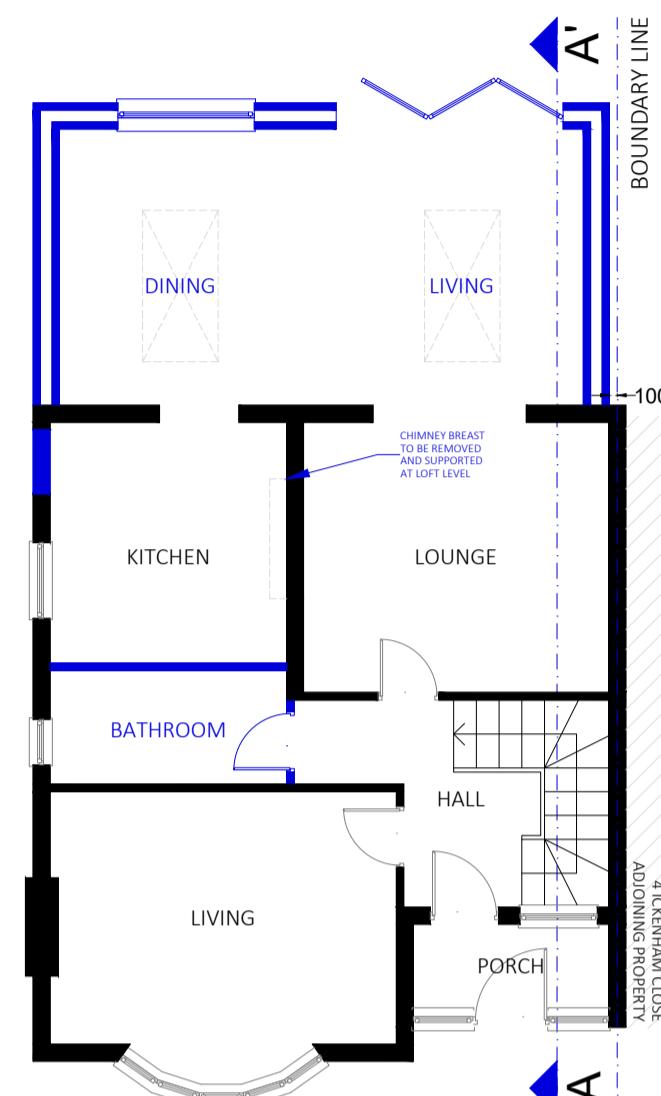


PROPOSED PLAN - GROUND FLOOR  
(SCALE 1:100)

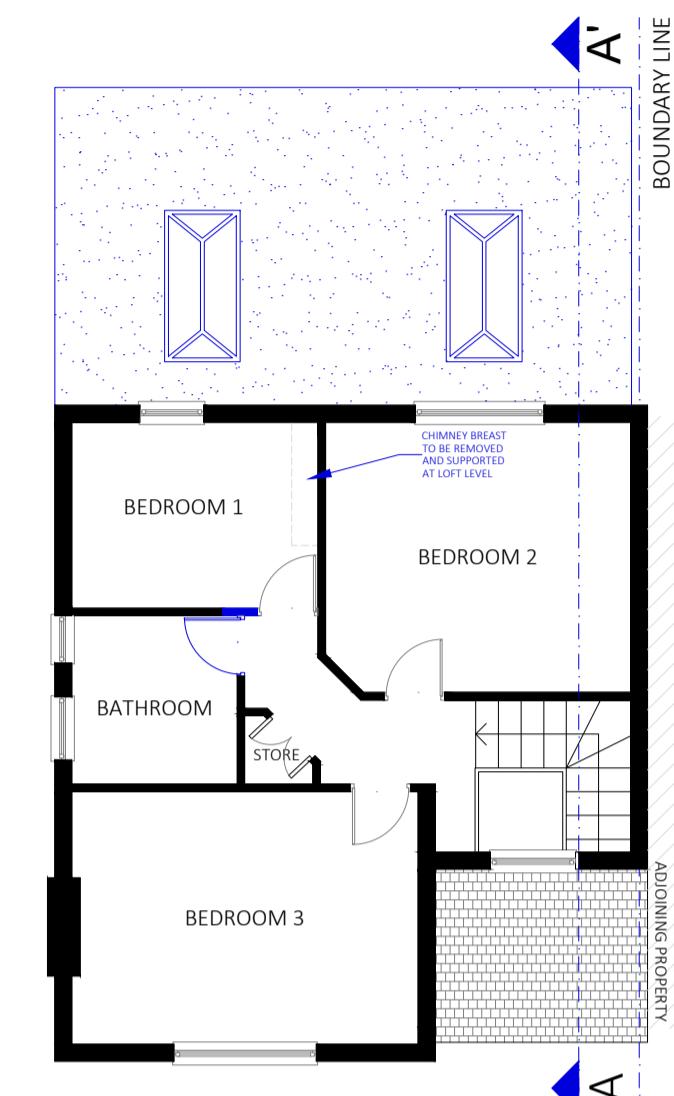


PROPOSED PLAN - FIRST FLOOR  
(SCALE 1:100)

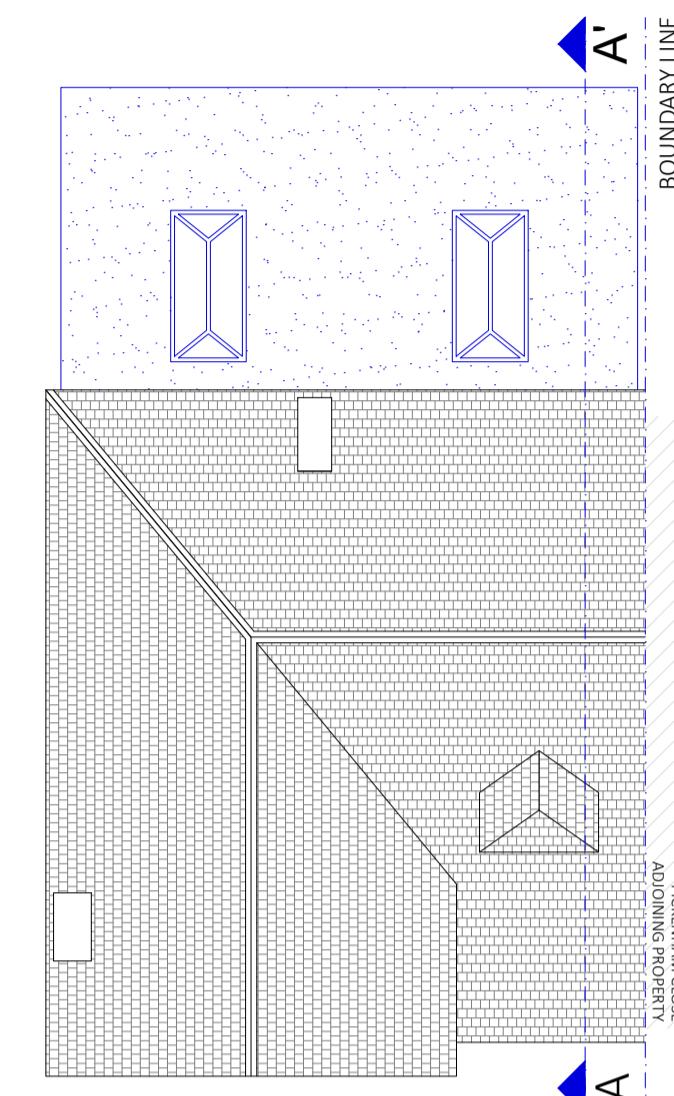

PROPOSED PLAN - ROOF  
(SCALE 1:100)

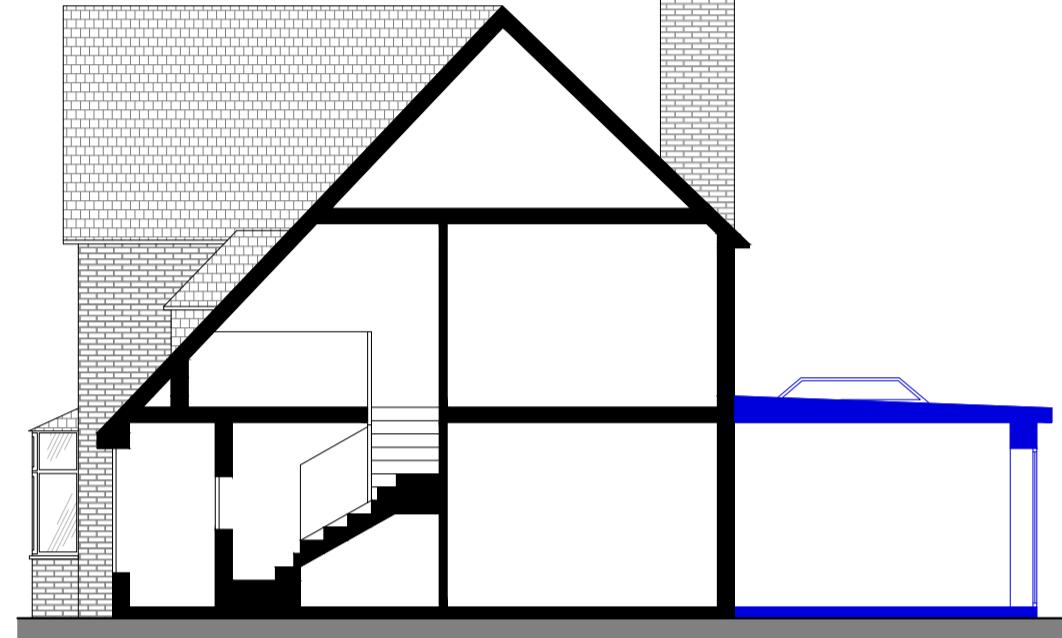


PROPOSED SECTION A-A'  
(SCALE 1:100)

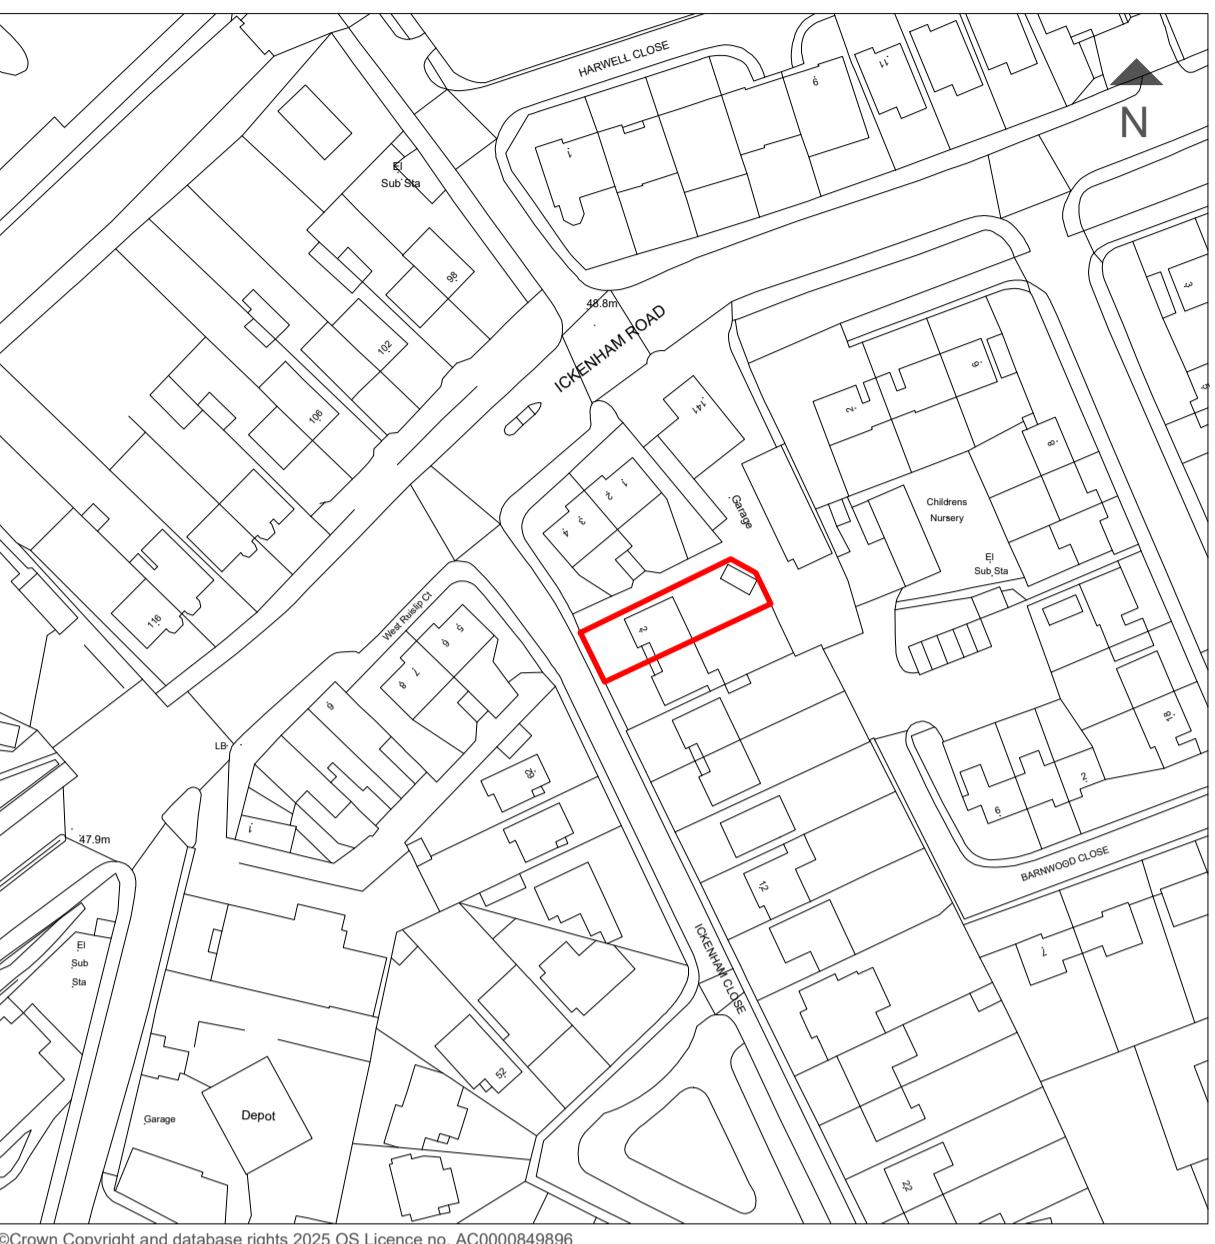

LOCATION PLAN  
(SCALE 1:1250)




PROPOSED ELEVATION - FRONT  
(SCALE 1:100)

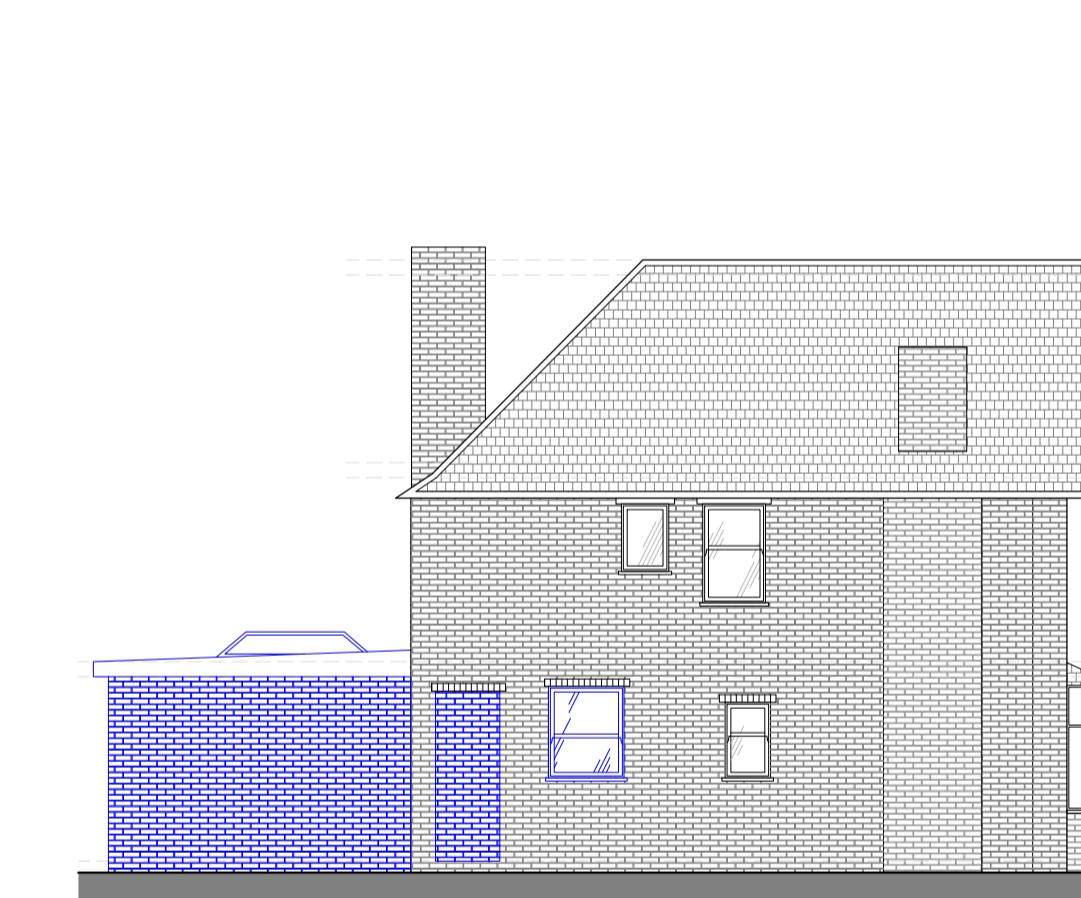


PROPOSED ELEVATION - SIDE I  
(SCALE 1:100)



PROPOSED ELEVATION - REAR  
(SCALE 1:100)

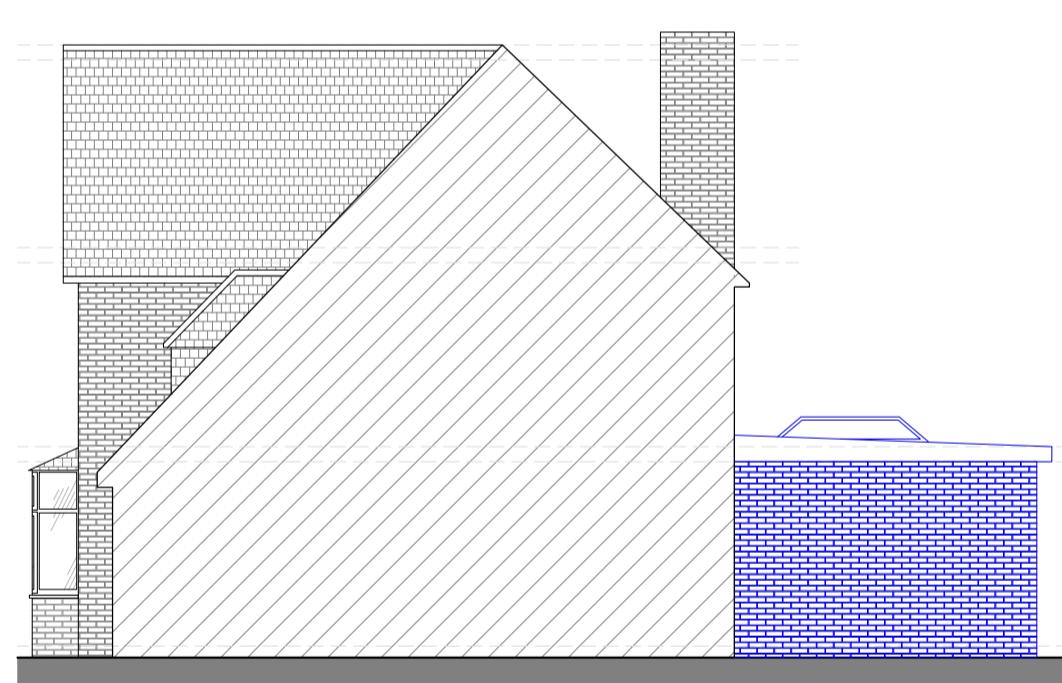

PROPOSED ELEVATION - SIDE II  
(SCALE 1:100)

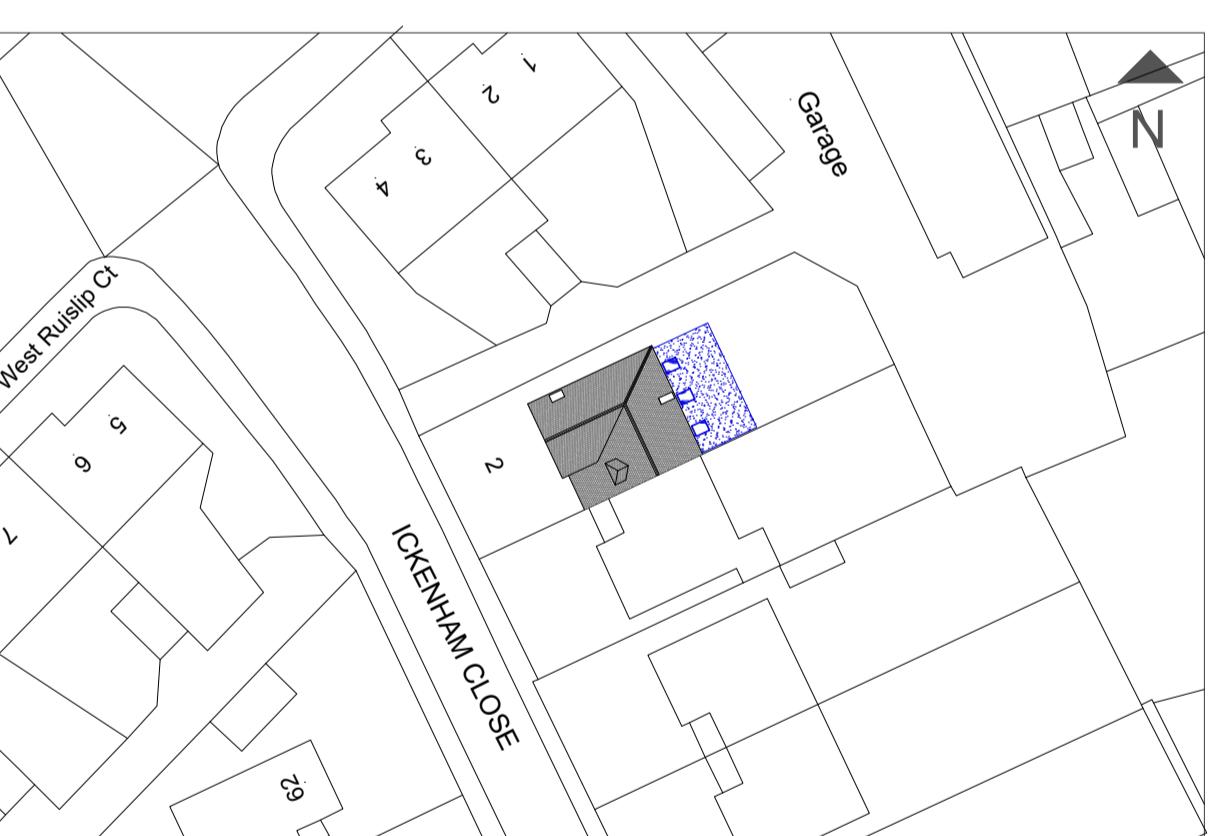

PROPOSED SITE PLAN  
(SCALE 1:500)

NOT APPROVED FOR CONSTRUCTION

All measurements to be checked on site and not scaled from this drawing.  
 Any discrepancies to be reported to The White House Design LTD.  
 Party wall (etc) act 1997 to be agreed with adjoining neighbours prior to commencing.  
 All works to the satisfaction of local authority inspector.  
 No deviation from these drawing what so ever,  
 unless agreed in writing with The White House Design LTD.

DESCRIPTION

PROPOSED PLANS AND ELEVATIONS  
 SINGLE STOREY REAR EXTENSION

THE WHITE HOUSE DESIGN LTD

ARCHITECTURAL CONSULTANTS  
 & STRUCTURAL ENGINEERS  
 7 PROGRESS BUSINESS CENTRE  
 WHITTLE PARKWAY SLOUGH BERKSHIRE SL1 6DQ  
 TEL: 01628 660 444

SITE ADDRESS:

2 ICKENHAM CLOSE  
 RUISLIP  
 HA4 7DN

REVISIONS

DATE: 23-04-2025

DRAWN BY: MLH

SCALE: 1:100, 1:500, 1:1250 @ A1

CHECKED BY:

DRAWING TITLE: PLANNING

DRAWING NUMBER:MLH/2/2025/B