

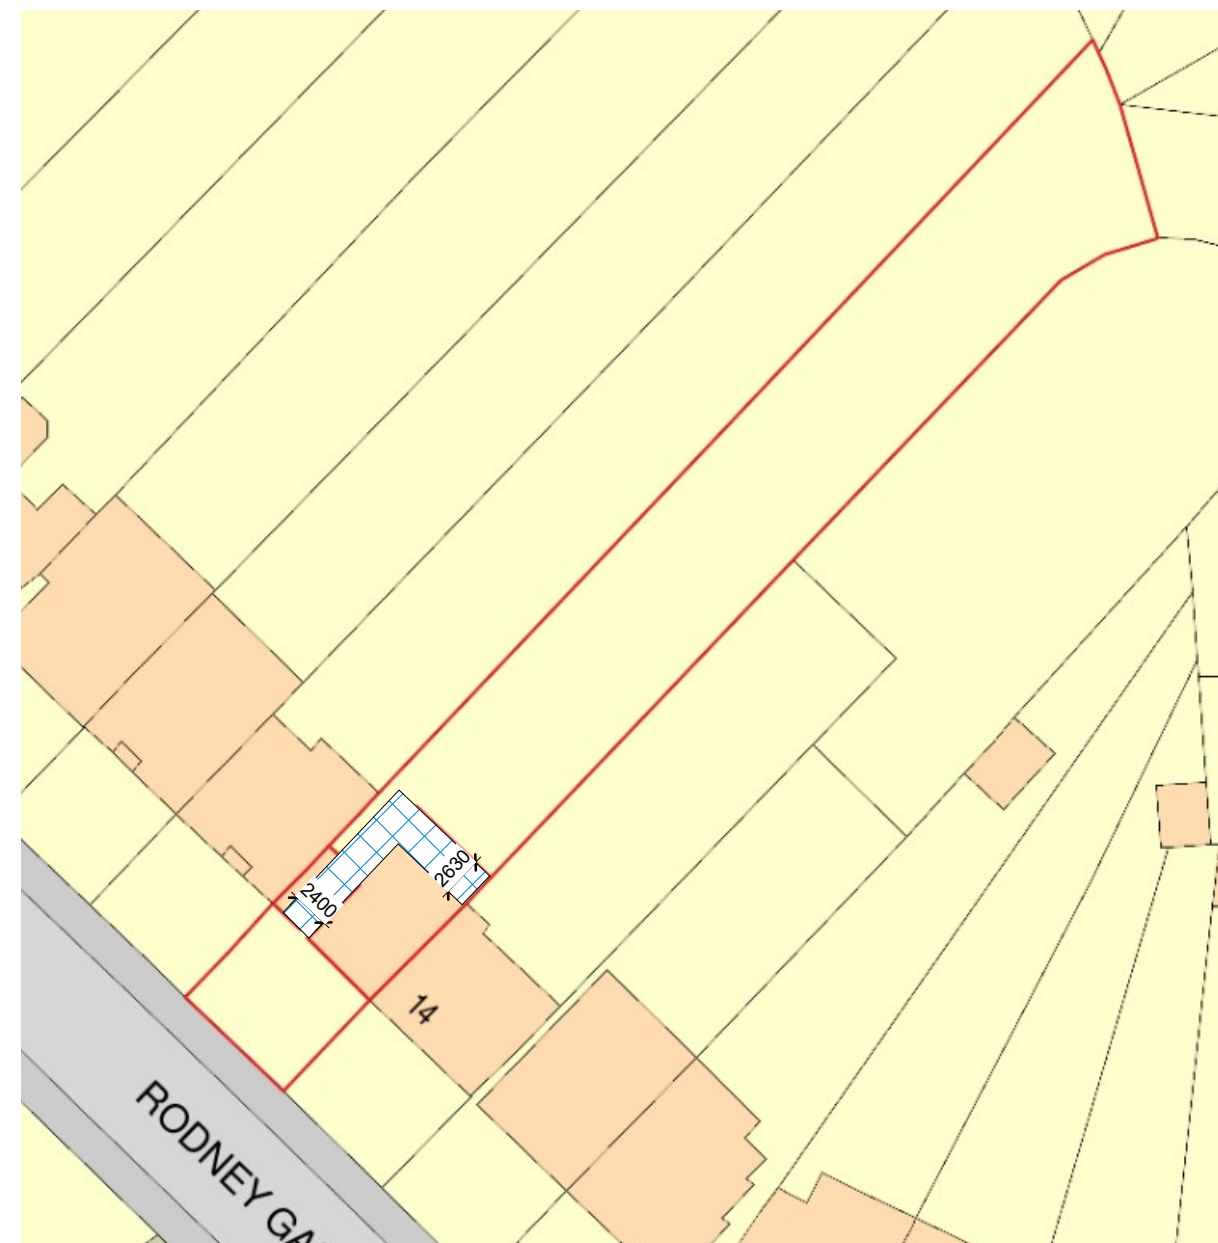



1 00 - Block Plan Existing
1 : 500

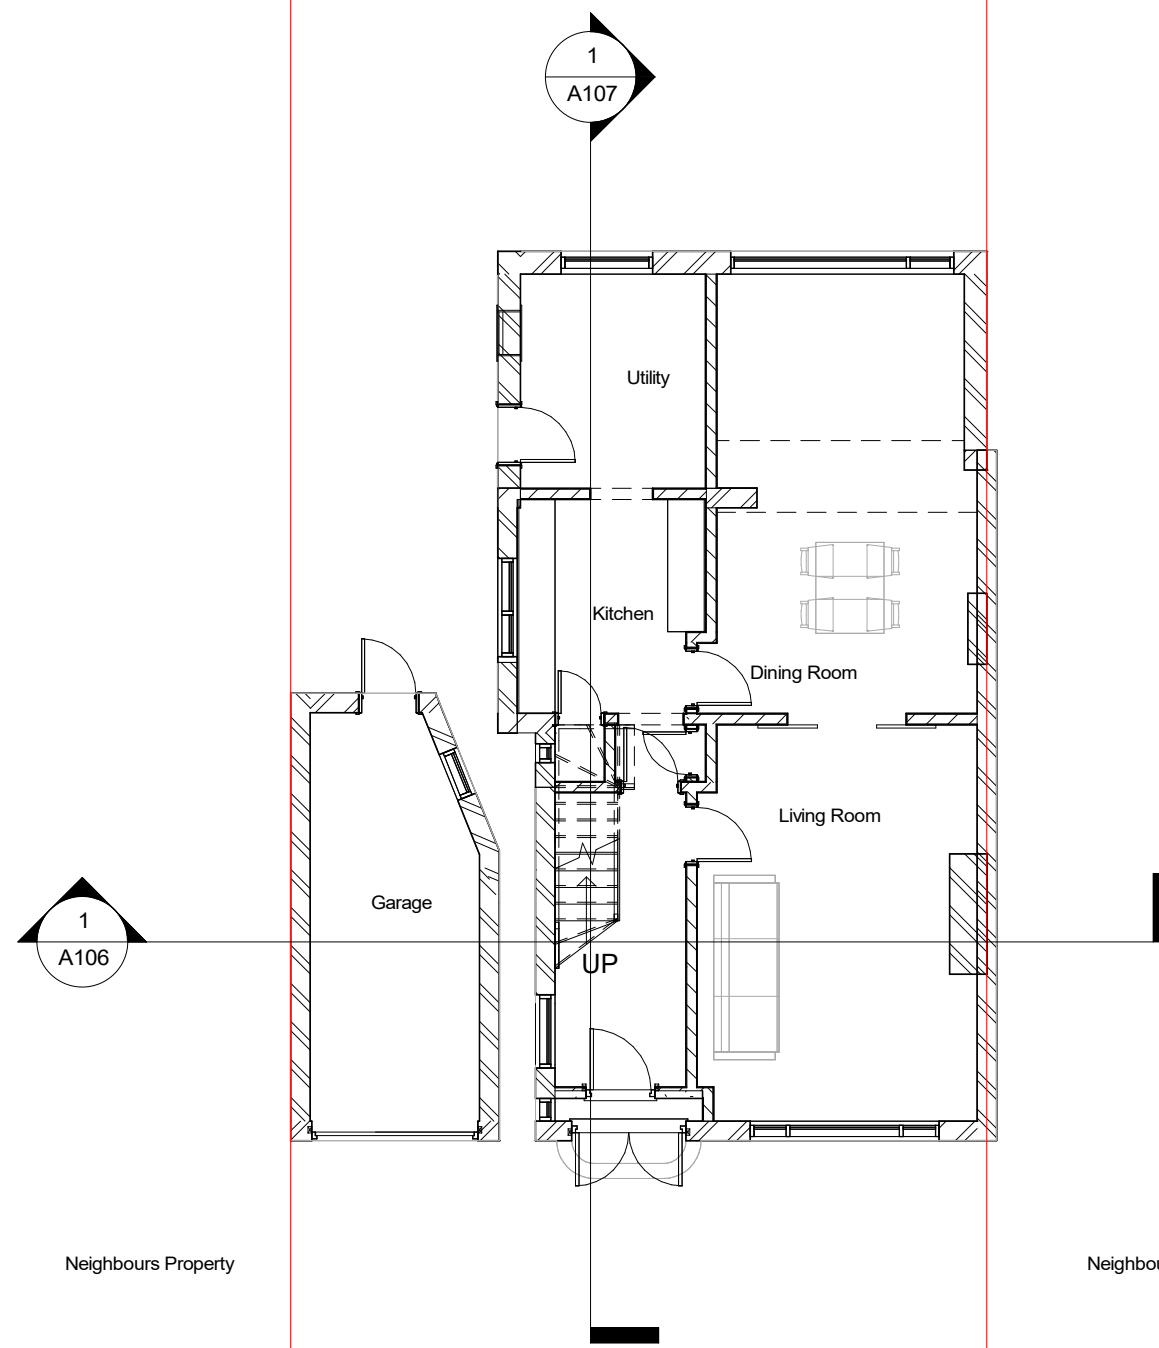



2 00 - Block Plan Proposed
1 : 500

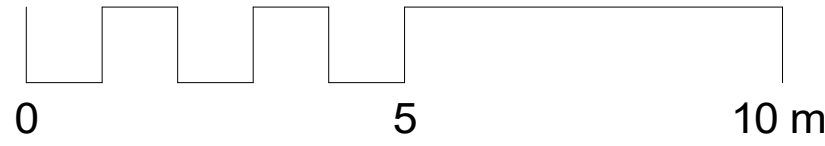


1 00 - Existing
1 : 100

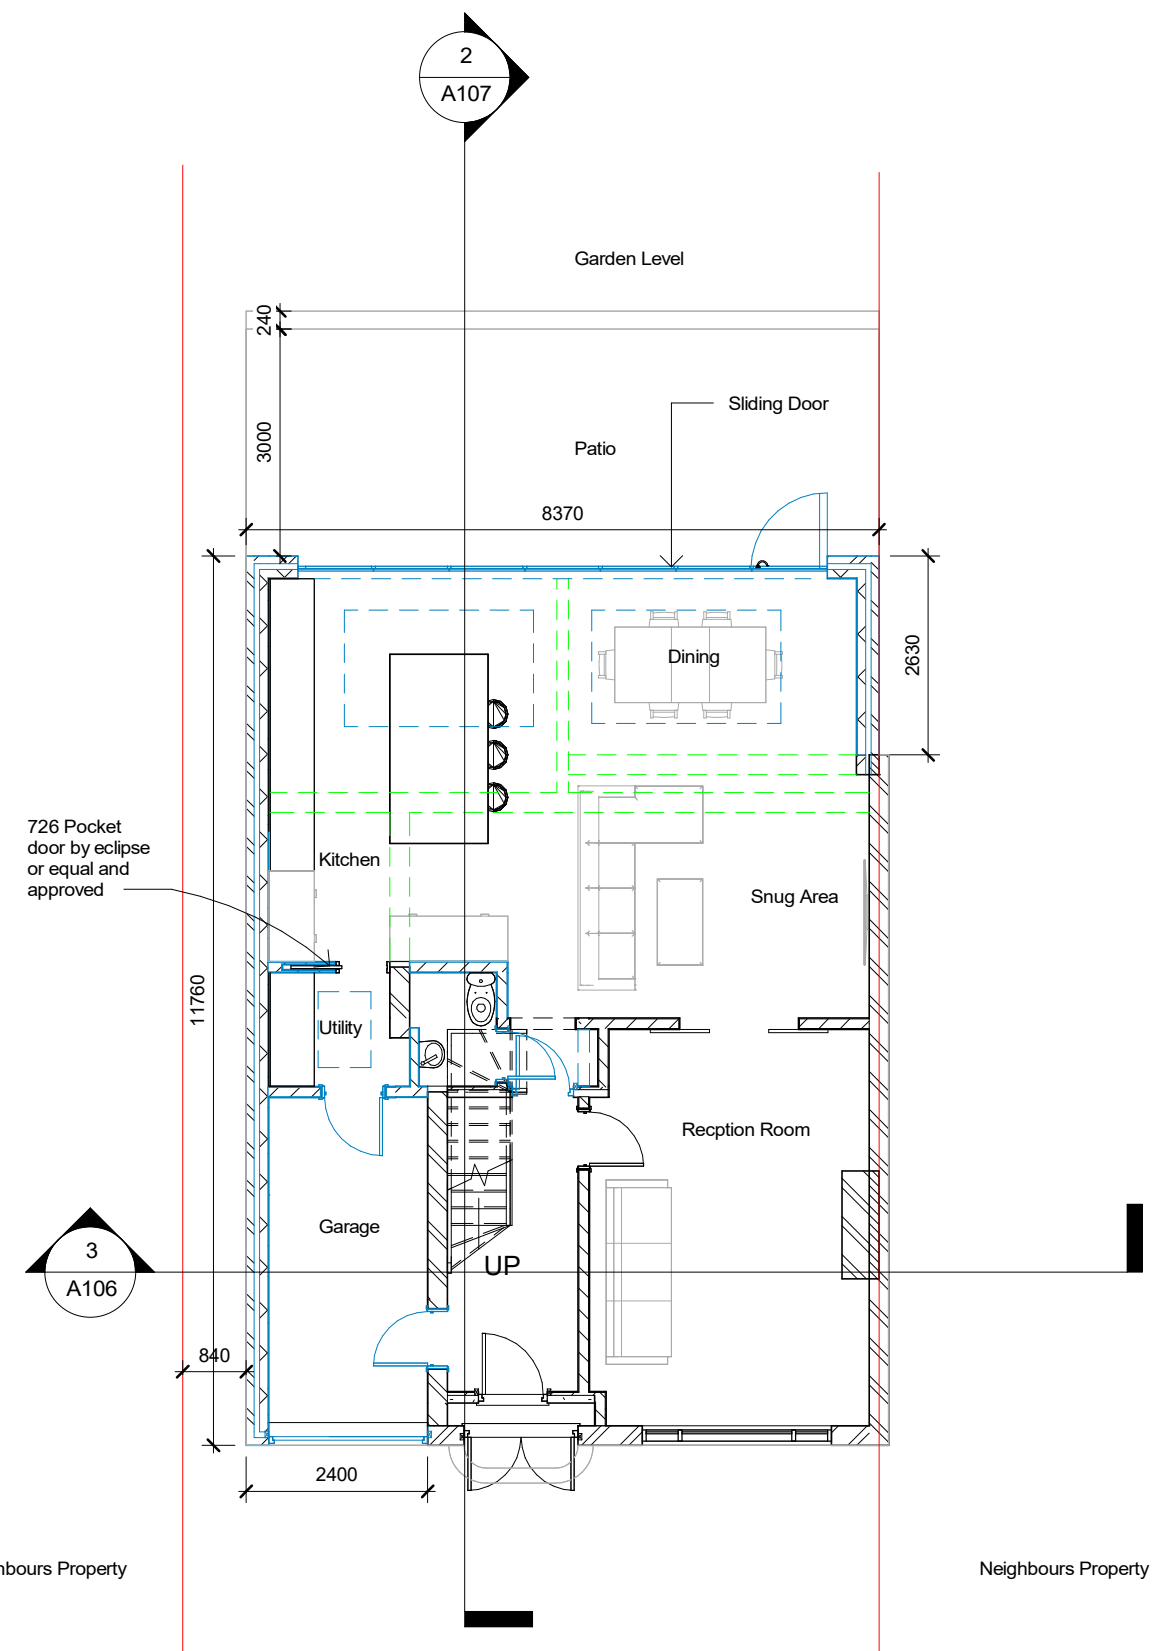



2 00 - Proposed
1 : 100

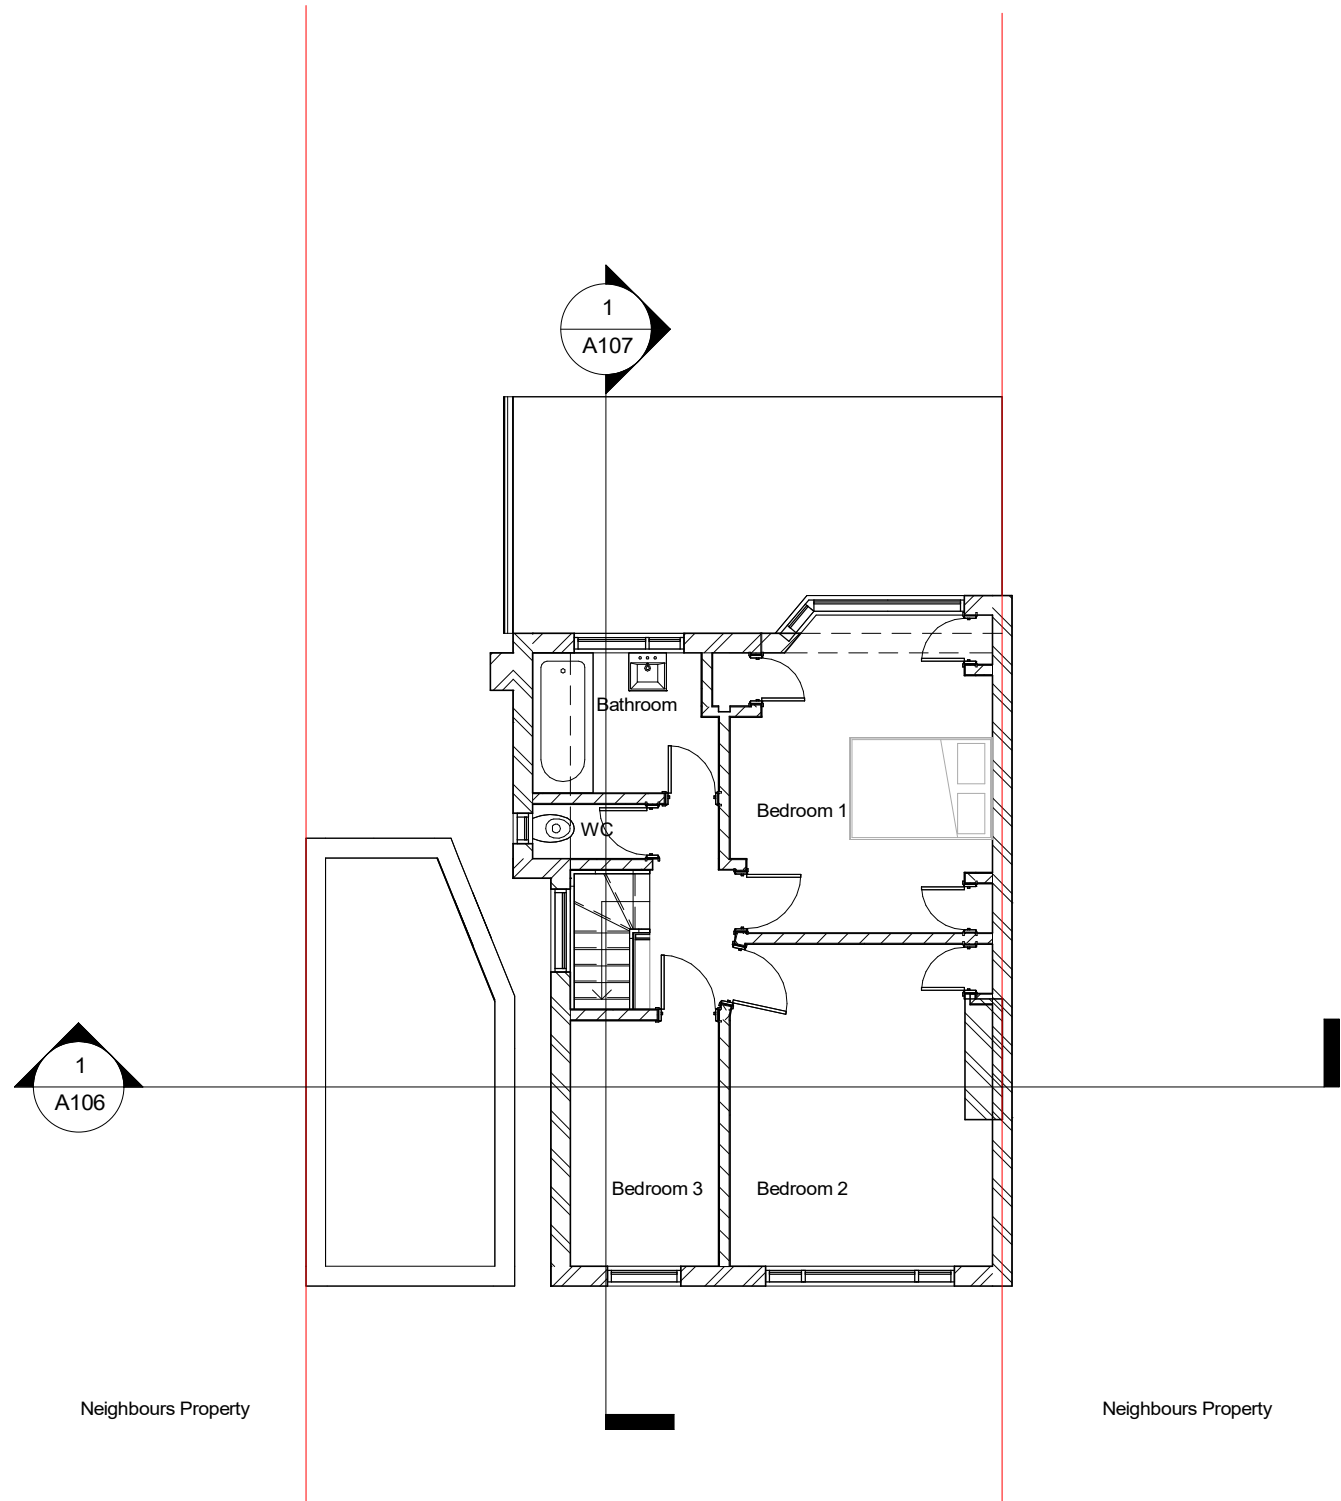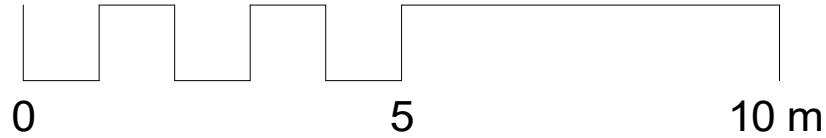


1 01- Existing
1 : 100

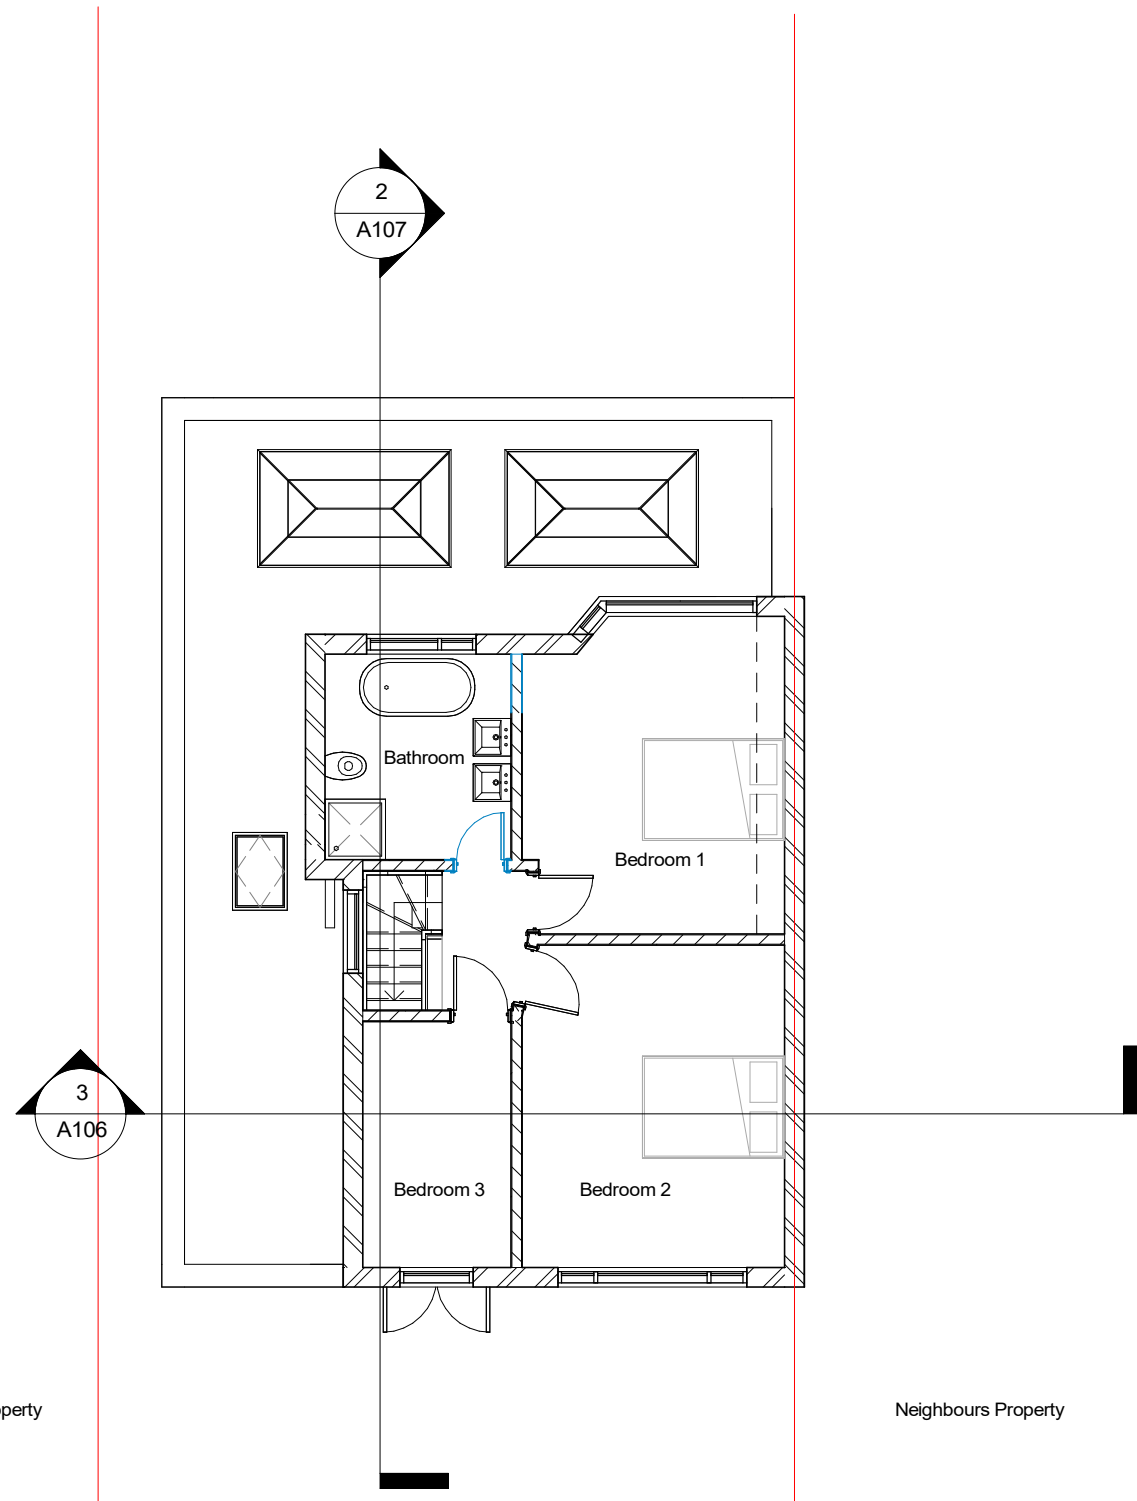



2 01- Proposed
1 : 100

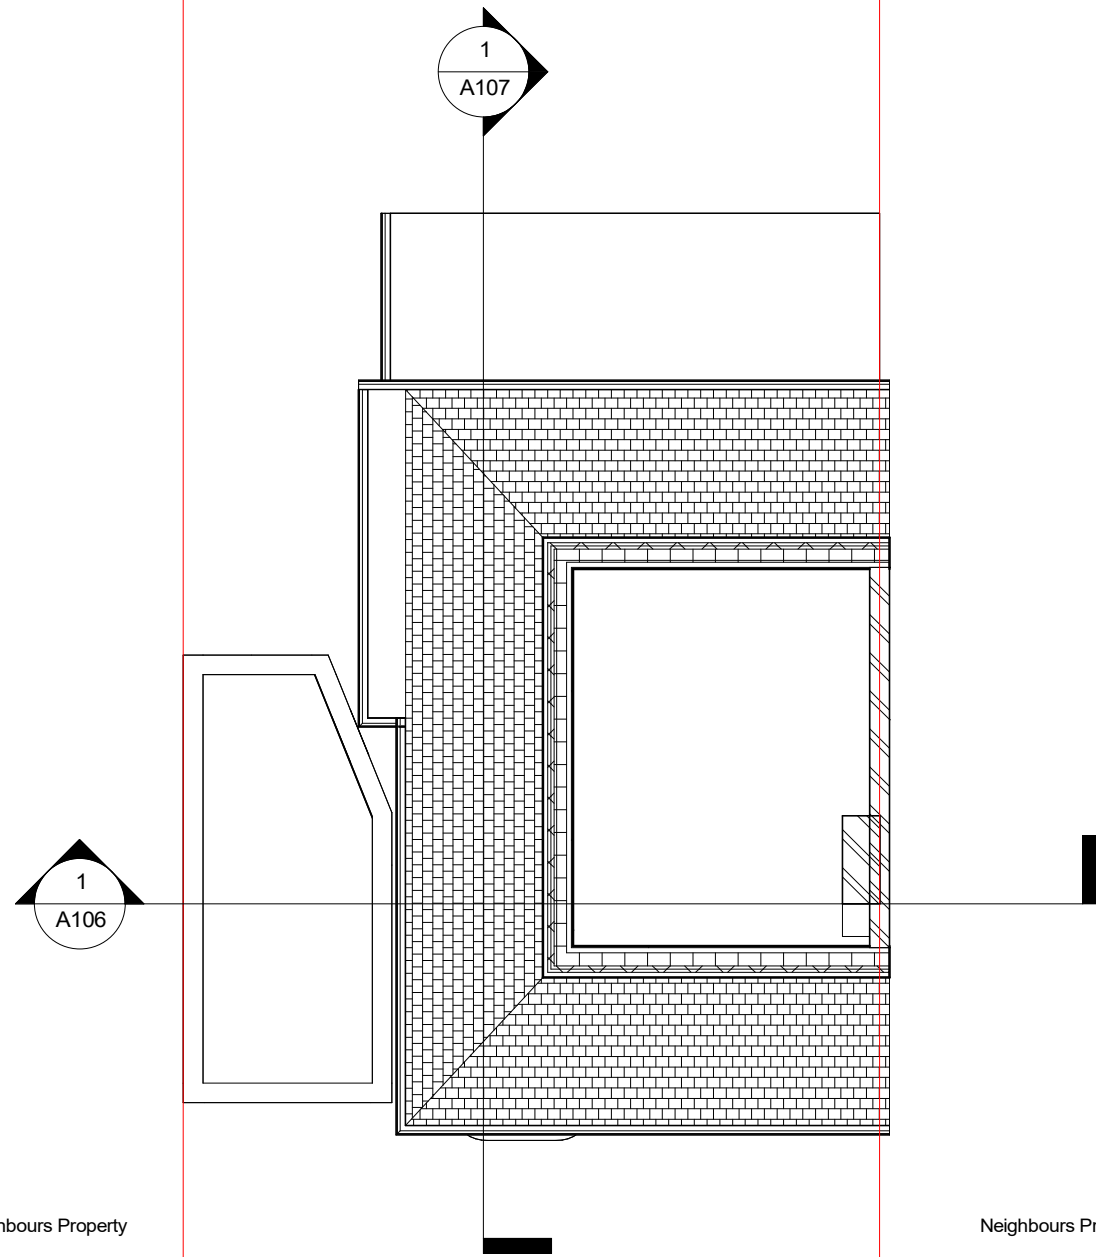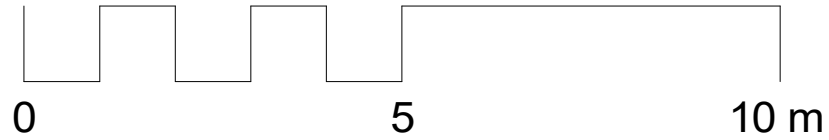

1 Loft - Existing
1 : 100

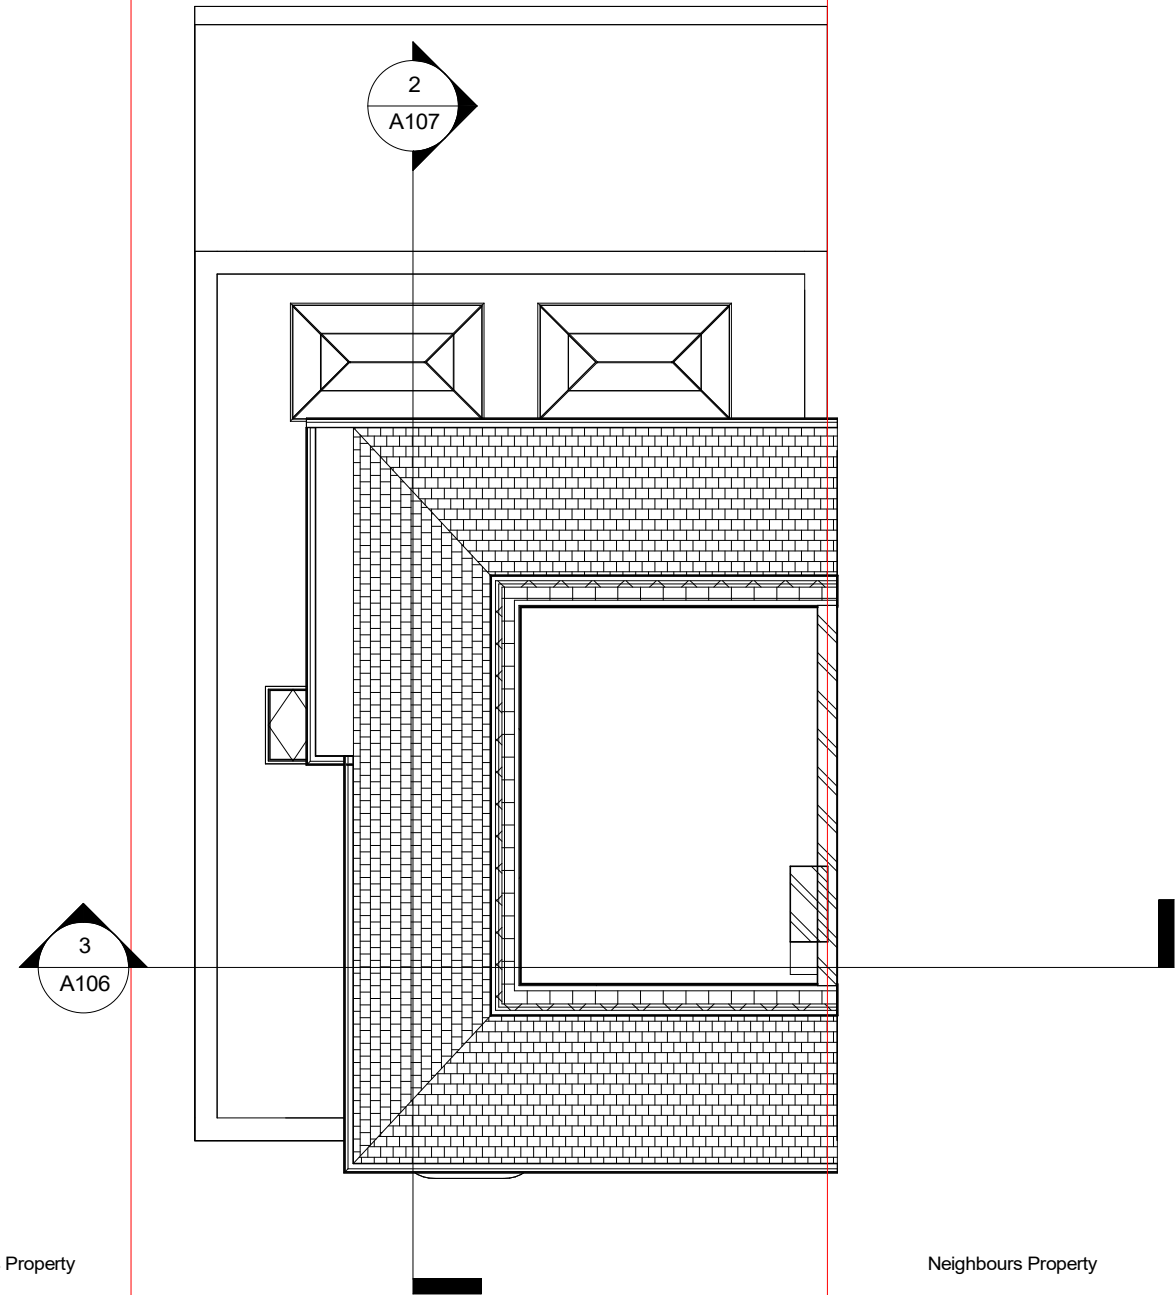

2 Loft - Proposed
1 : 100

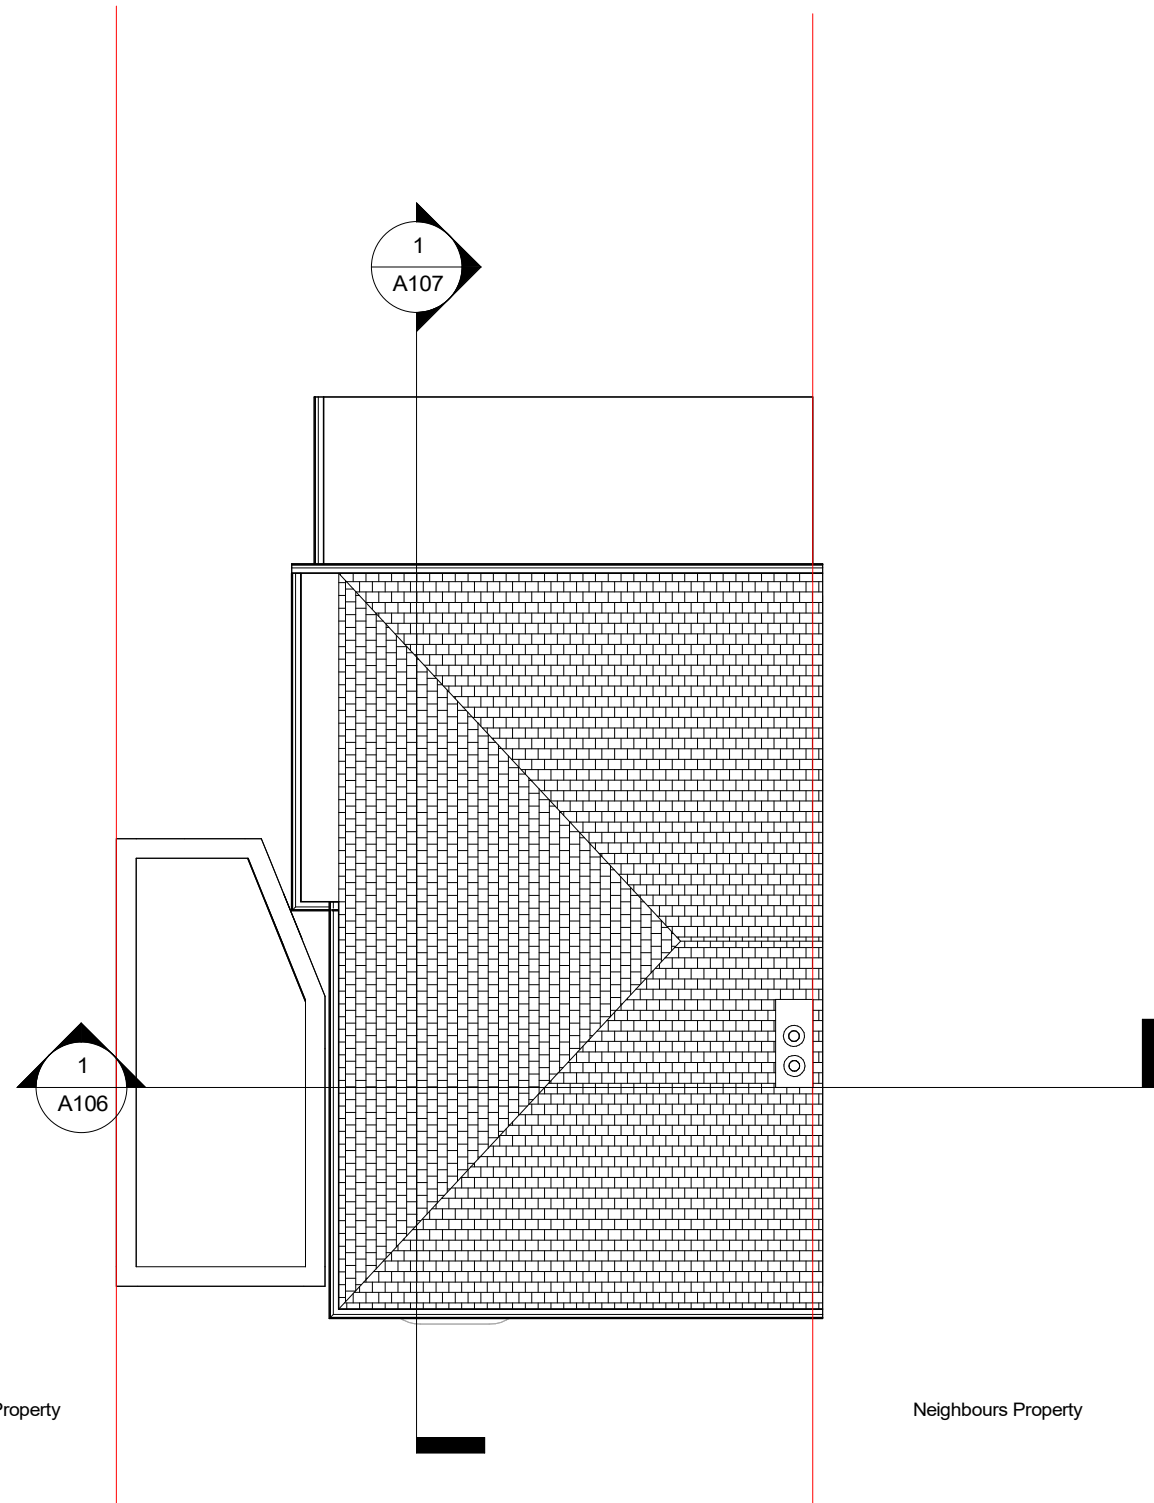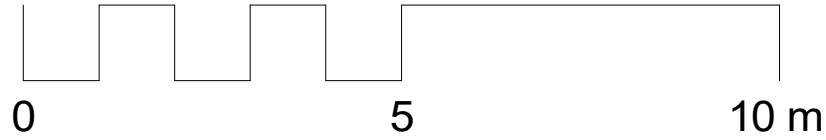


Neighbours Property

Neighbours Property



Neighbours Property

1 Roof - Existing
1 : 100

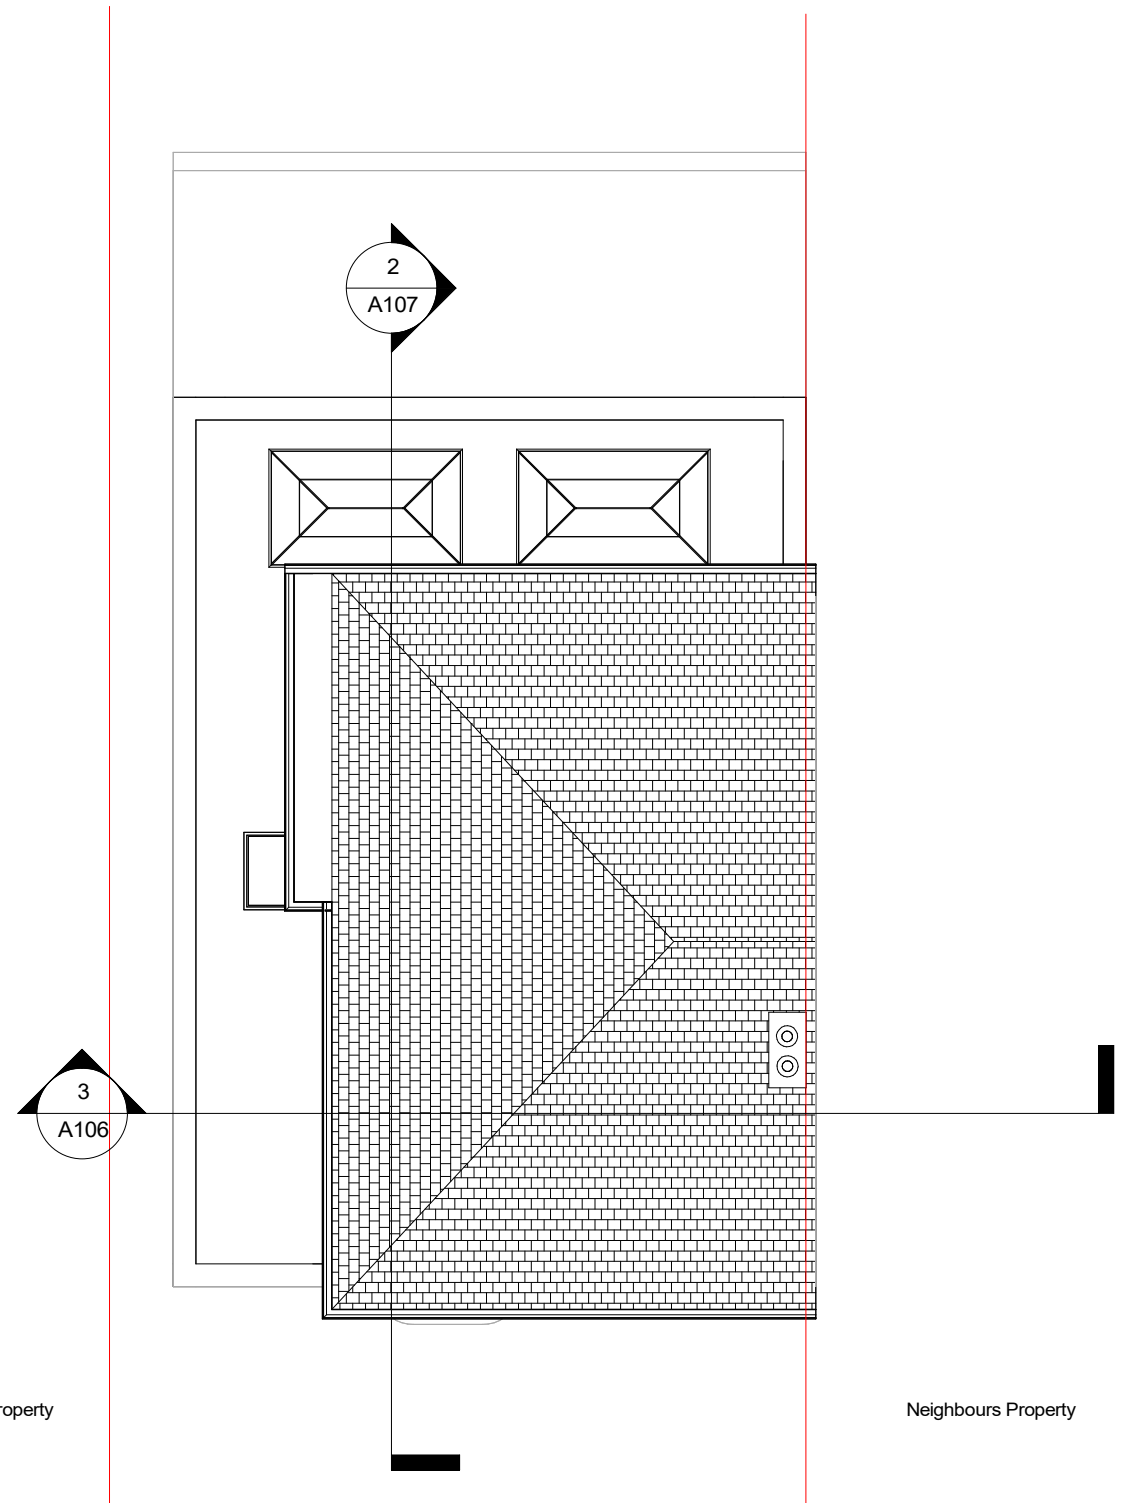


Neighbours Property



2 Roof - Proposed
1 : 100

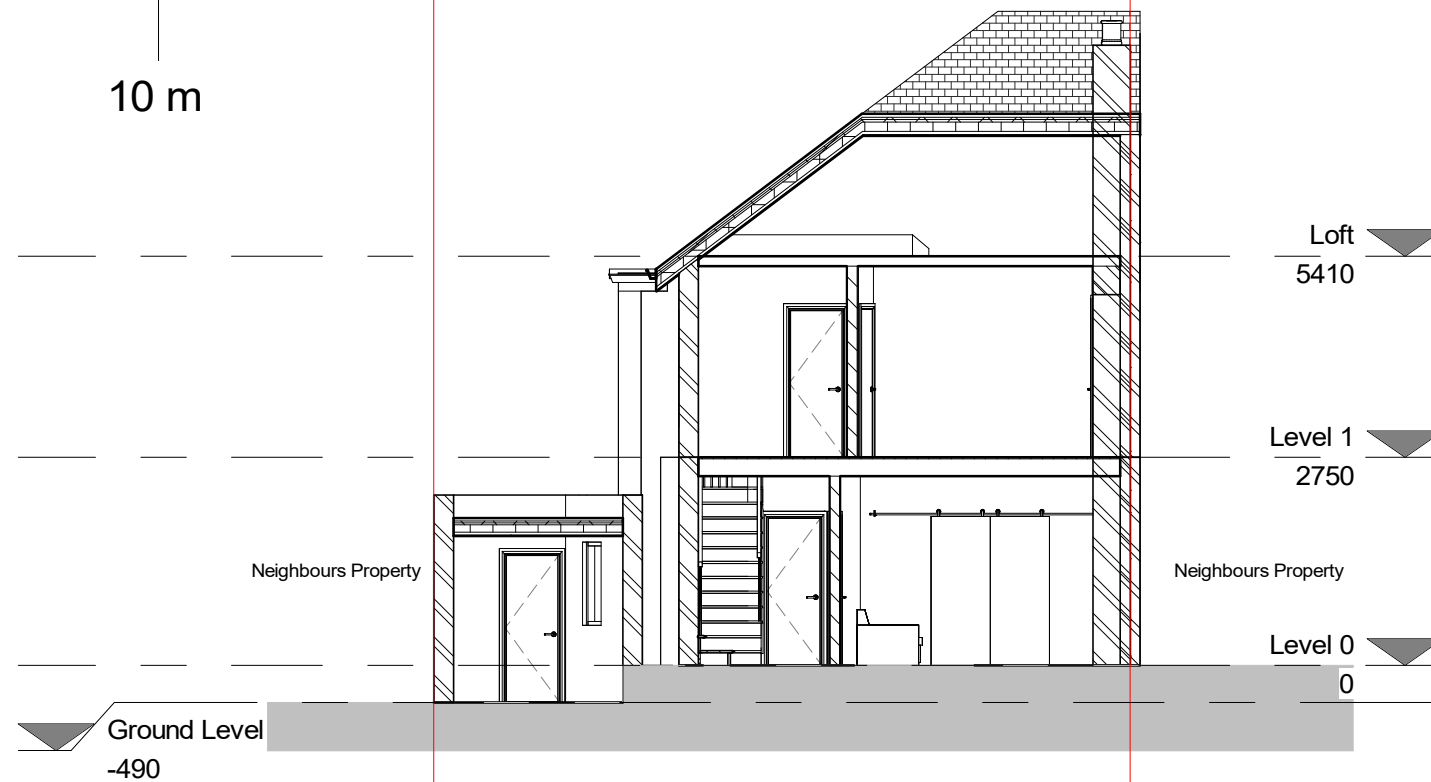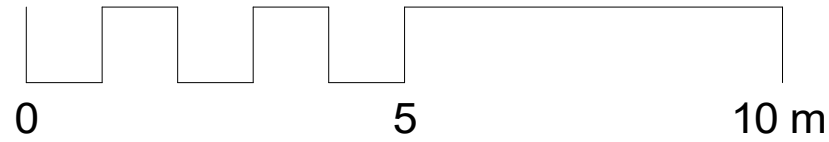


1 Existing - Section 1
1 : 100

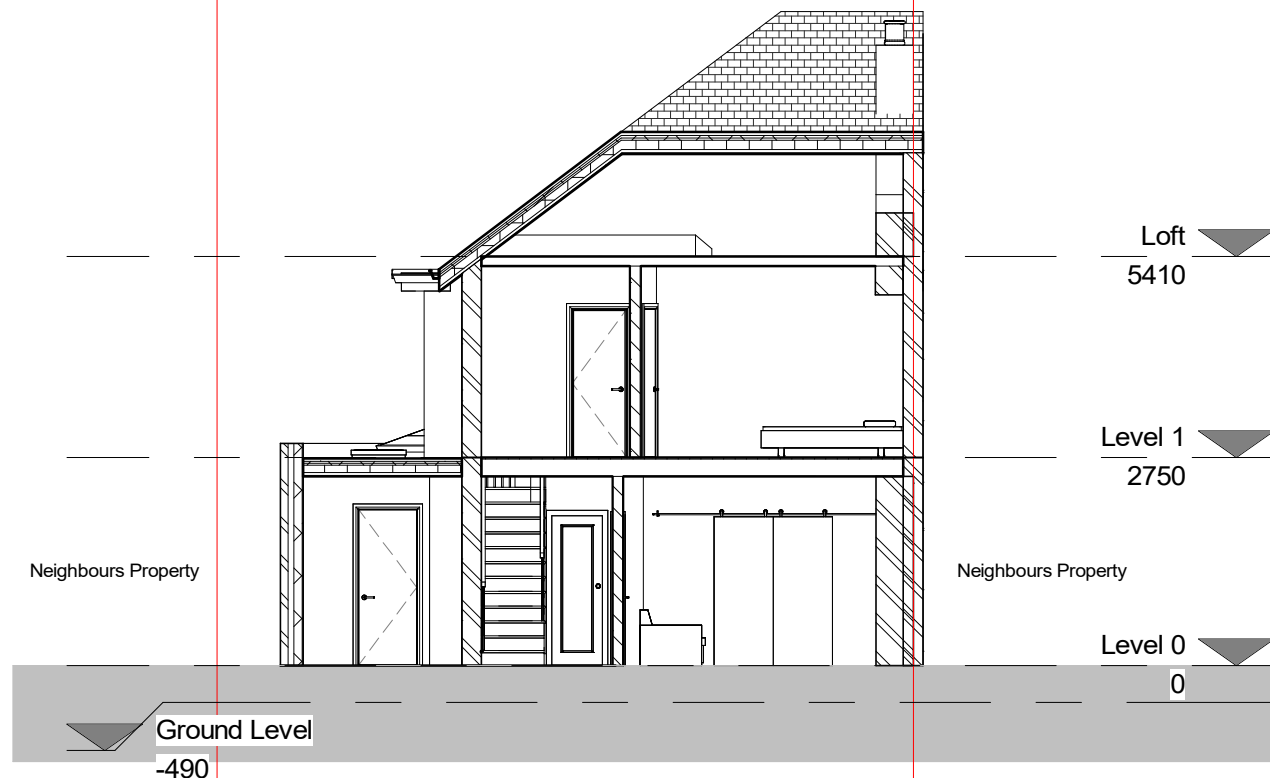


3 Proposed - Section 1
1 : 100

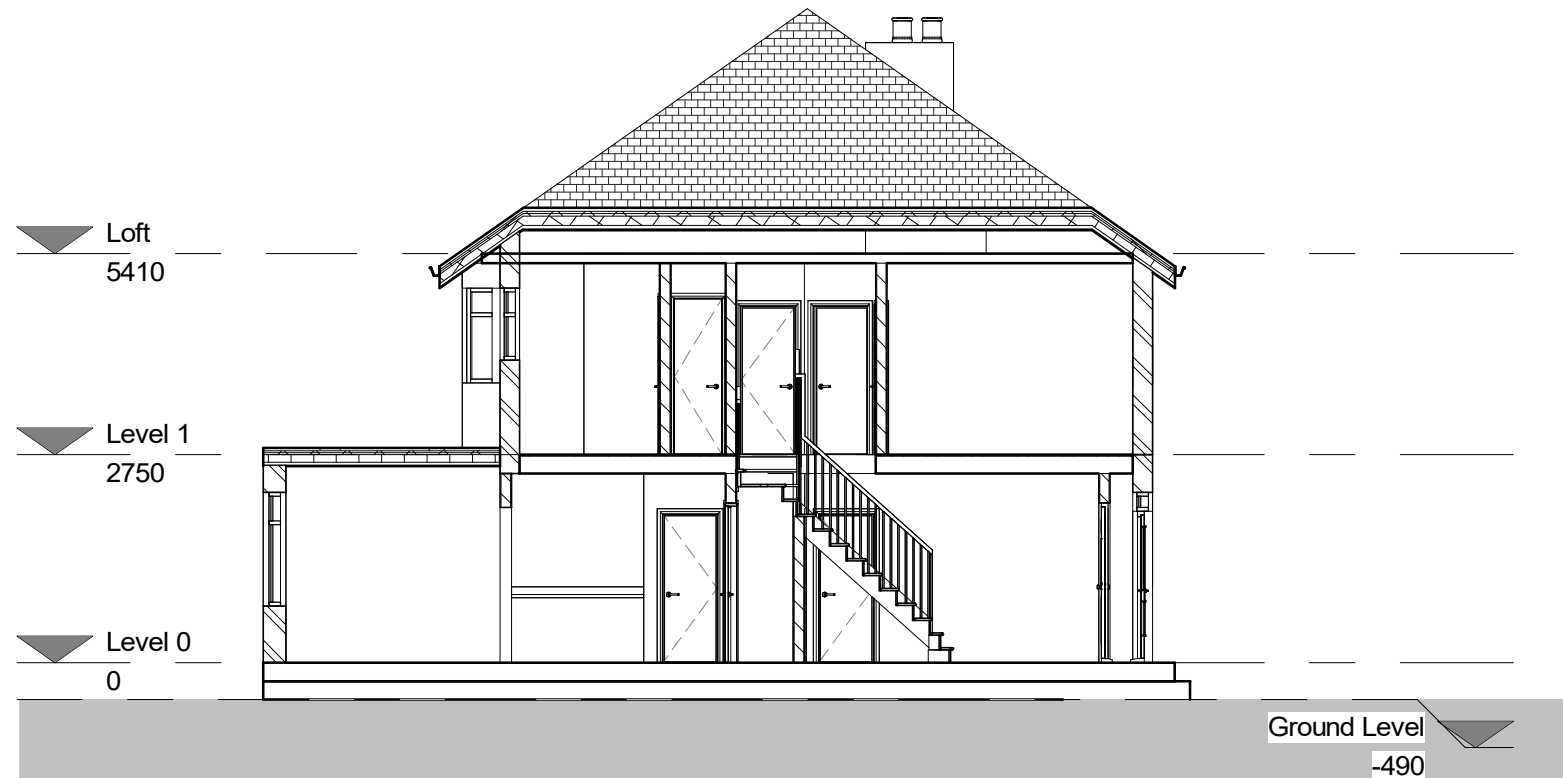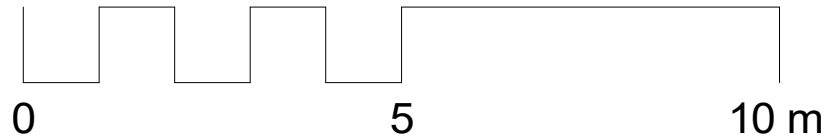


1 Existing - Section 2
1 : 100

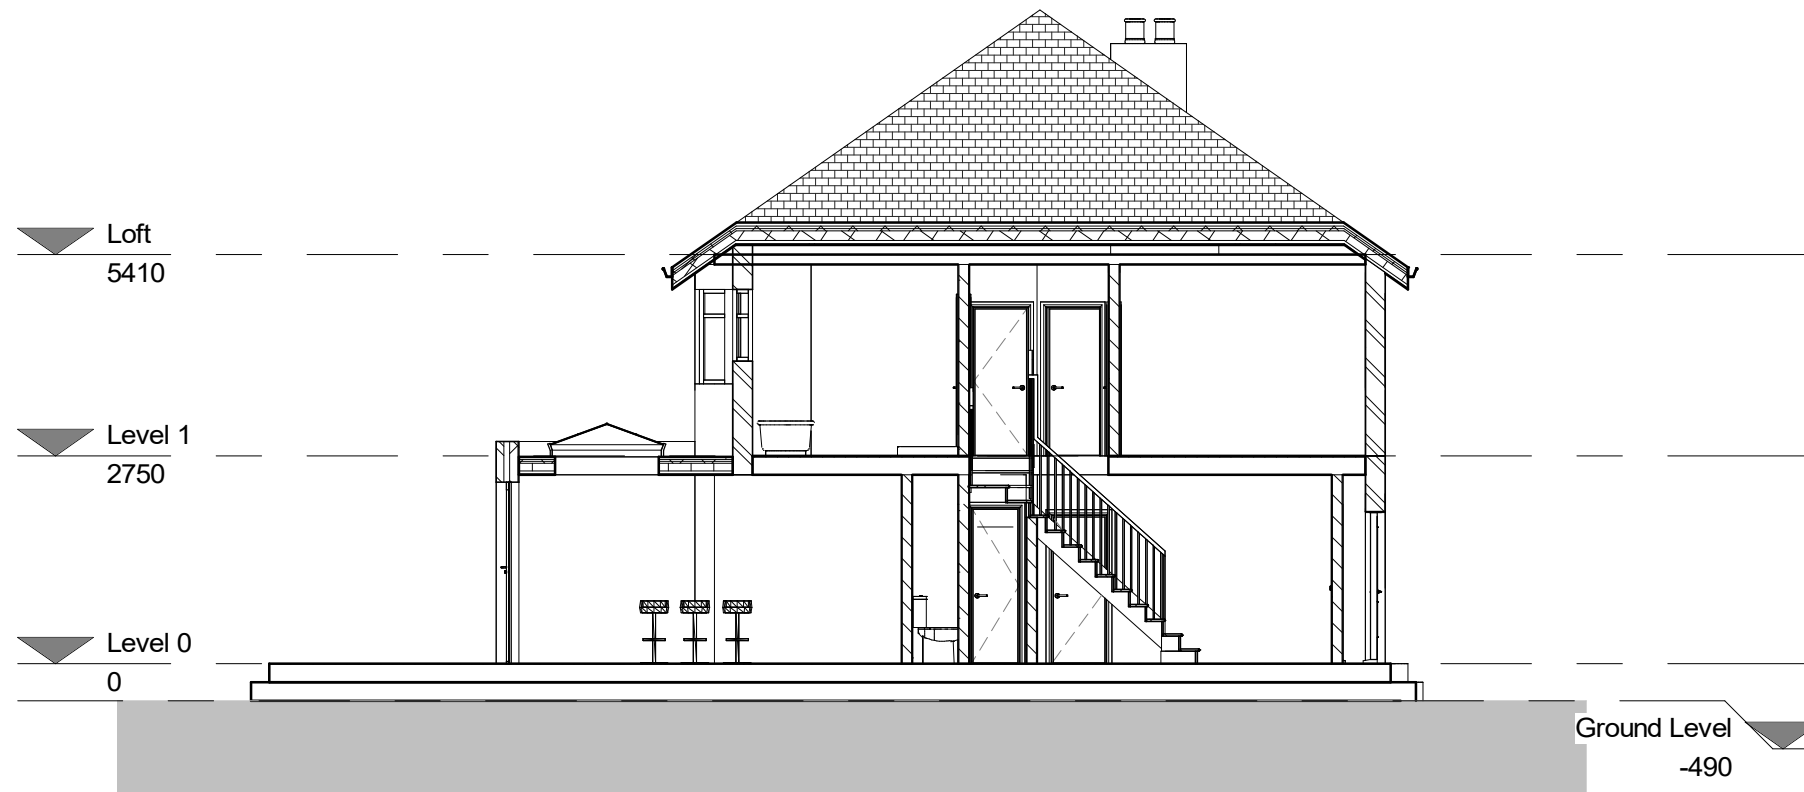



2 Proposed - Section 2
1 : 100

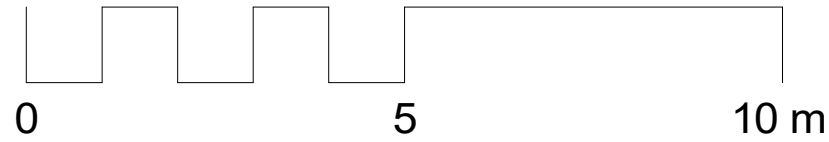


1 Front elevation - Existing
1 : 100

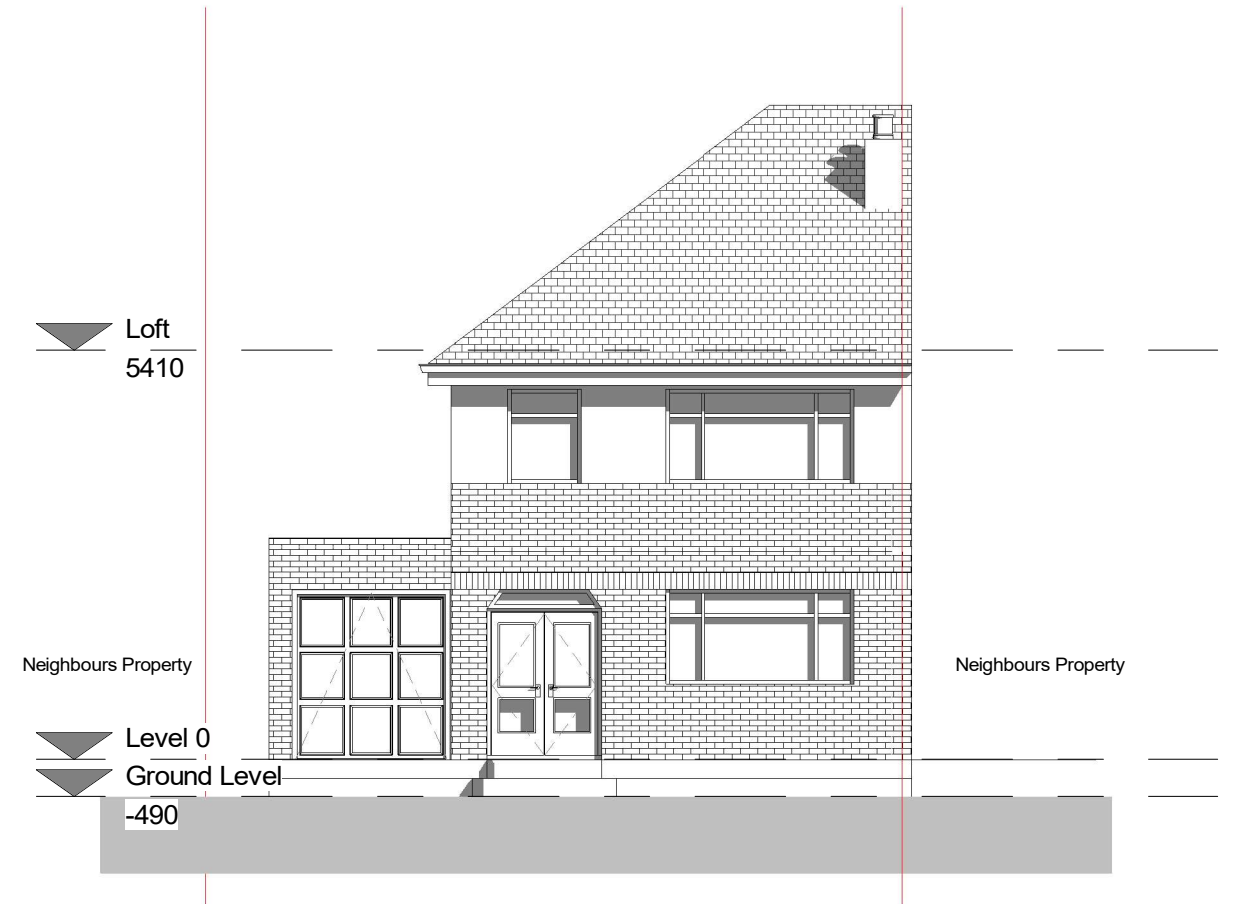



2 Front elevation - Proposed
1 : 100

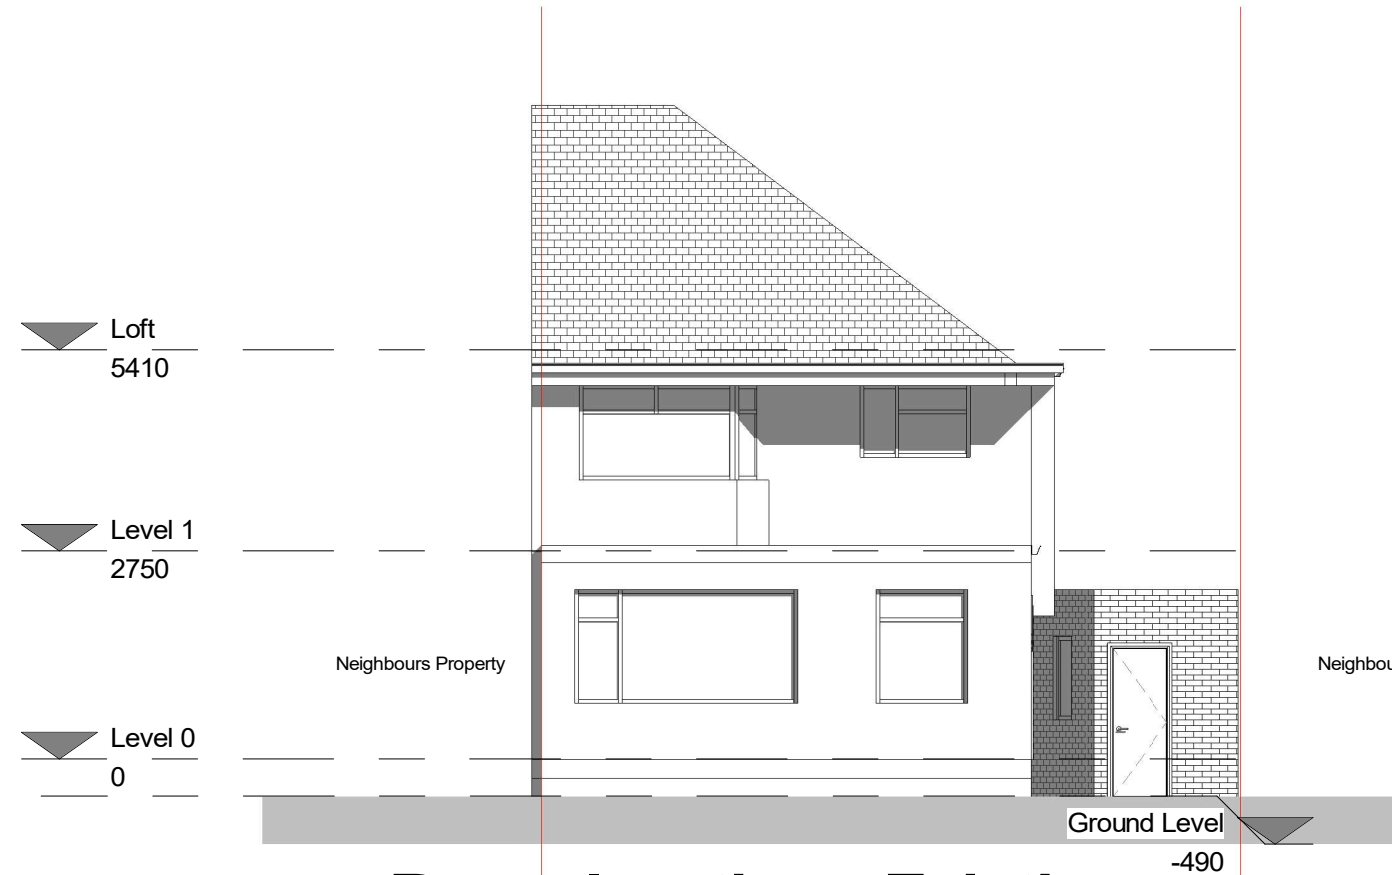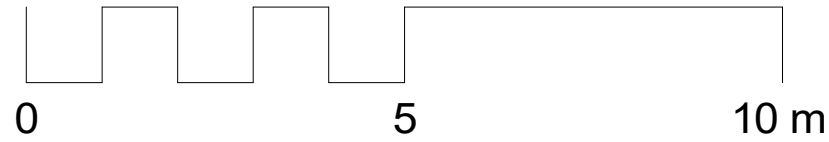

1 **Rear elevation - Existing**
1 : 100

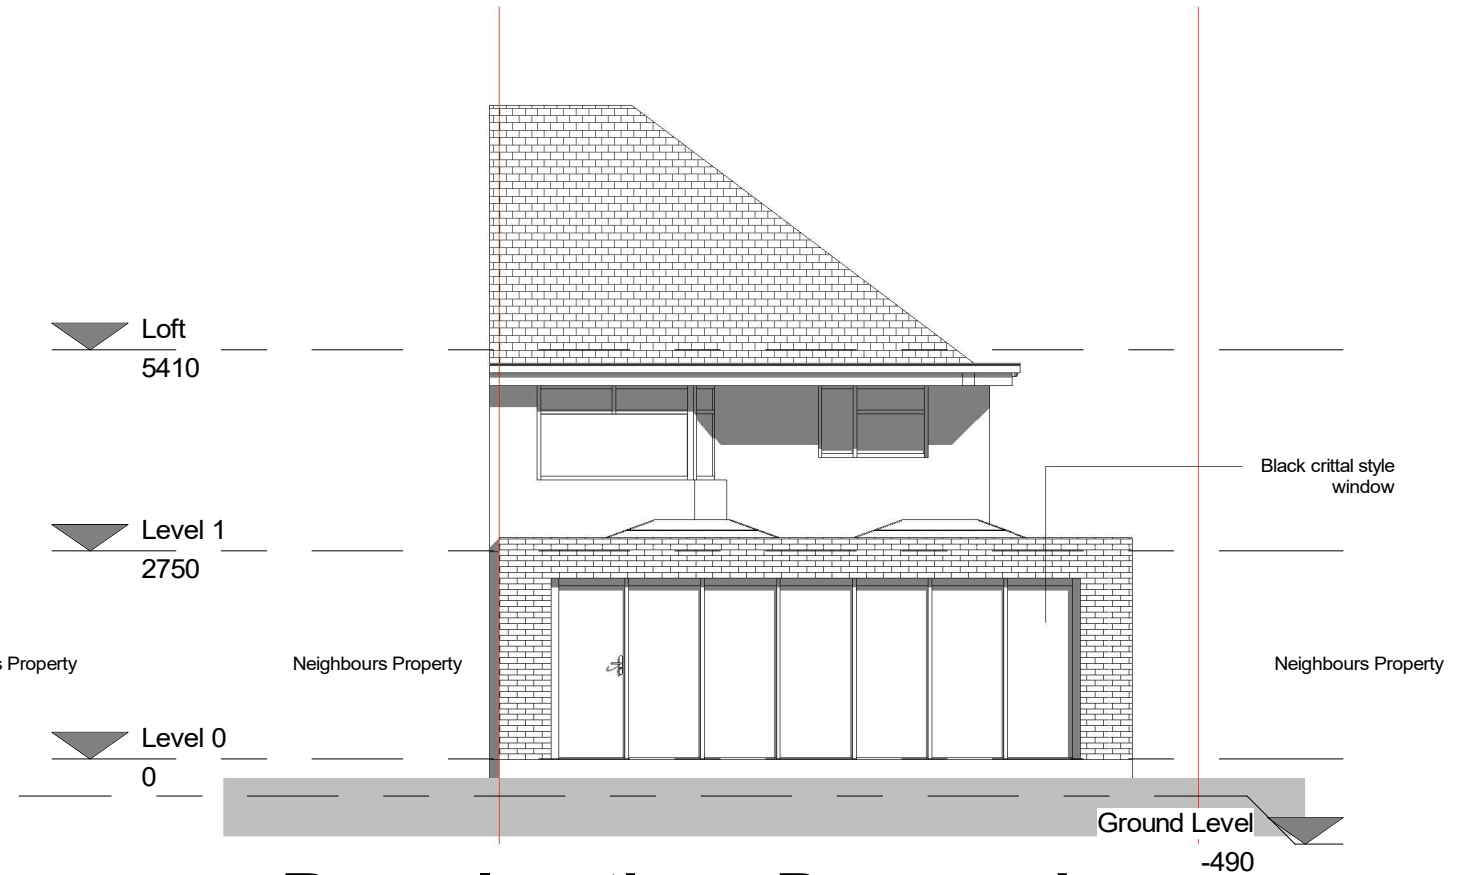


2 **Rear elevation - Proposed**
1 : 100

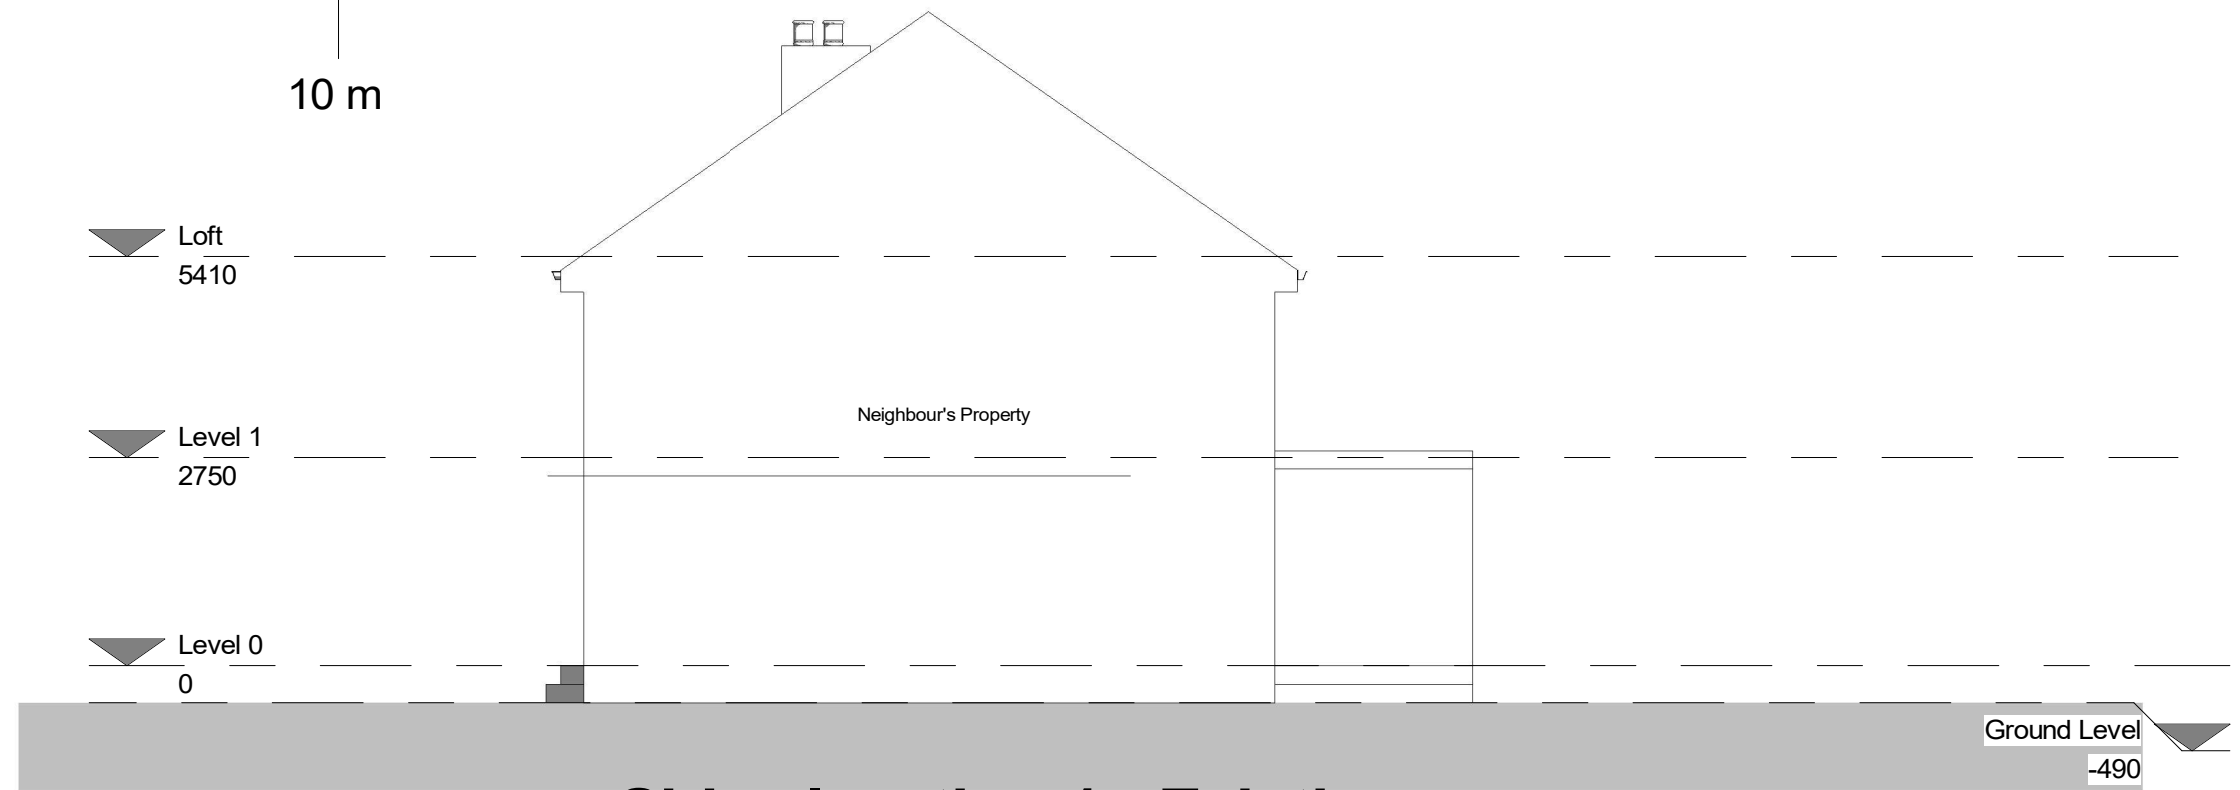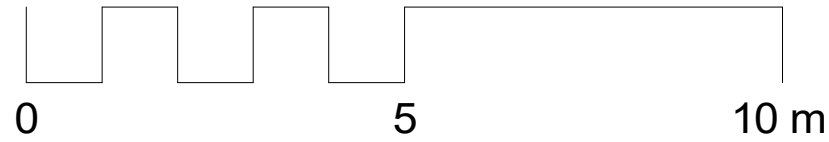


1 Side elevation 1 - Existing
1 : 100



2 Side elevation 1- Proposed
1 : 100

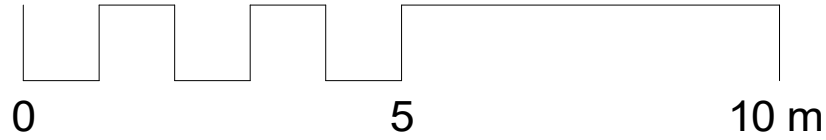

1 Side elevation 2 - Existing
1 : 100

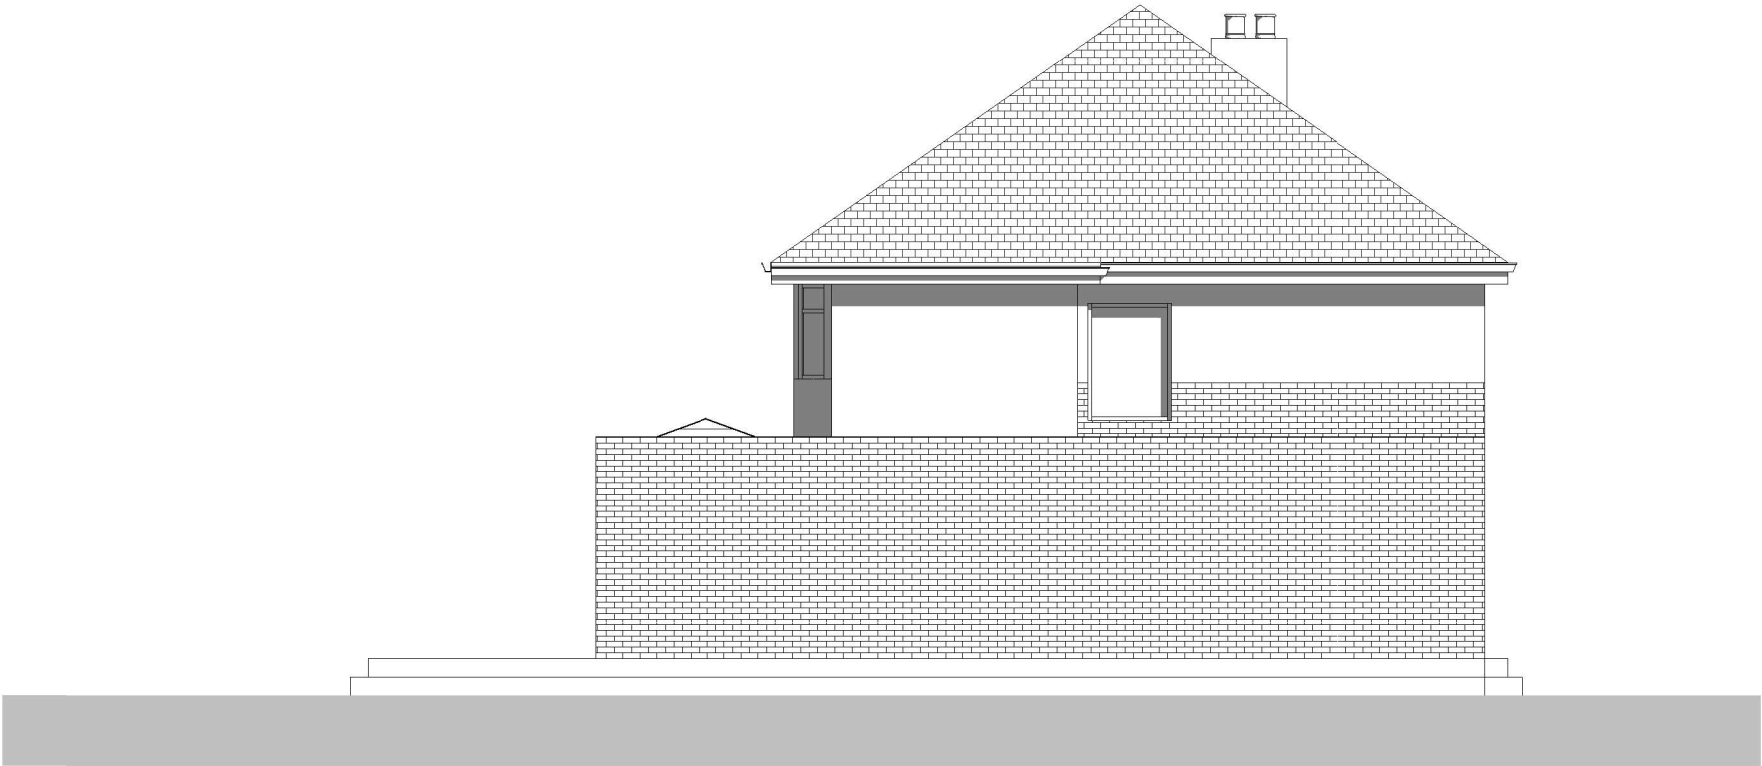

2 Side elevation 2- Proposed
1 : 100

<div>THE MARKET DESIGN & BUILD <small>A TRUE DESIGN & BUILD COMPANY</small></div>	<div>320 High Street Harlington, Hayes, Middlesex, UB3 5DU t:0203 432 5269 www.themarketdesignbuild.com info@themarketdesignbuild.com</div>	<div><div>RIBA</div><div>Chartered Practice</div></div>	<div><small>COPYRIGHT</small> This drawing has been produced by The Market Design & Build's Chartered Architect and is not to be used or reproduced by any other party for any purpose. <small>Site survey to be conducted before any building work is carried out. Any discrepancies to be reported to architect.</small></div>	<div>All measurements to be checked prior to construction. Any changes to be reported back to this office. Contractor responsible for calling out building control officer as required at stages requested by council.</div>	ISSUE: Ground Floor Side Return Extension	TITLE Side elevation 2		DWG NO: A111 + A211 Draft No : P2 By: Daariq Checked By: Peter
					PROJECT 16 Rodney Gardens, Pinner, HA5 2RR	Scale (@ A3) 1 : 100	Date OCT. 2022	