
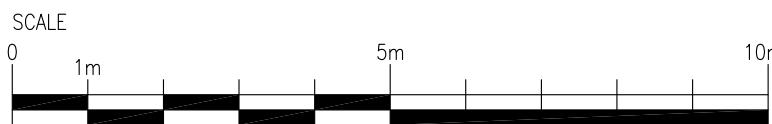


KEY	
①	Existing main entrance
②	Existing fascia signage
③	Existing car park signage
④	Existing light
⑤	Existing ATMs
⑥	Existing ATM light
⑦	Existing CCTV camera
⑧	Existing letter box
⑨	Existing redundant night safe aperture covered with metal plate

STATUTORY STATUS	
LISTED	NO - BUT LOCALLY LISTED
CONSERVATION	YES

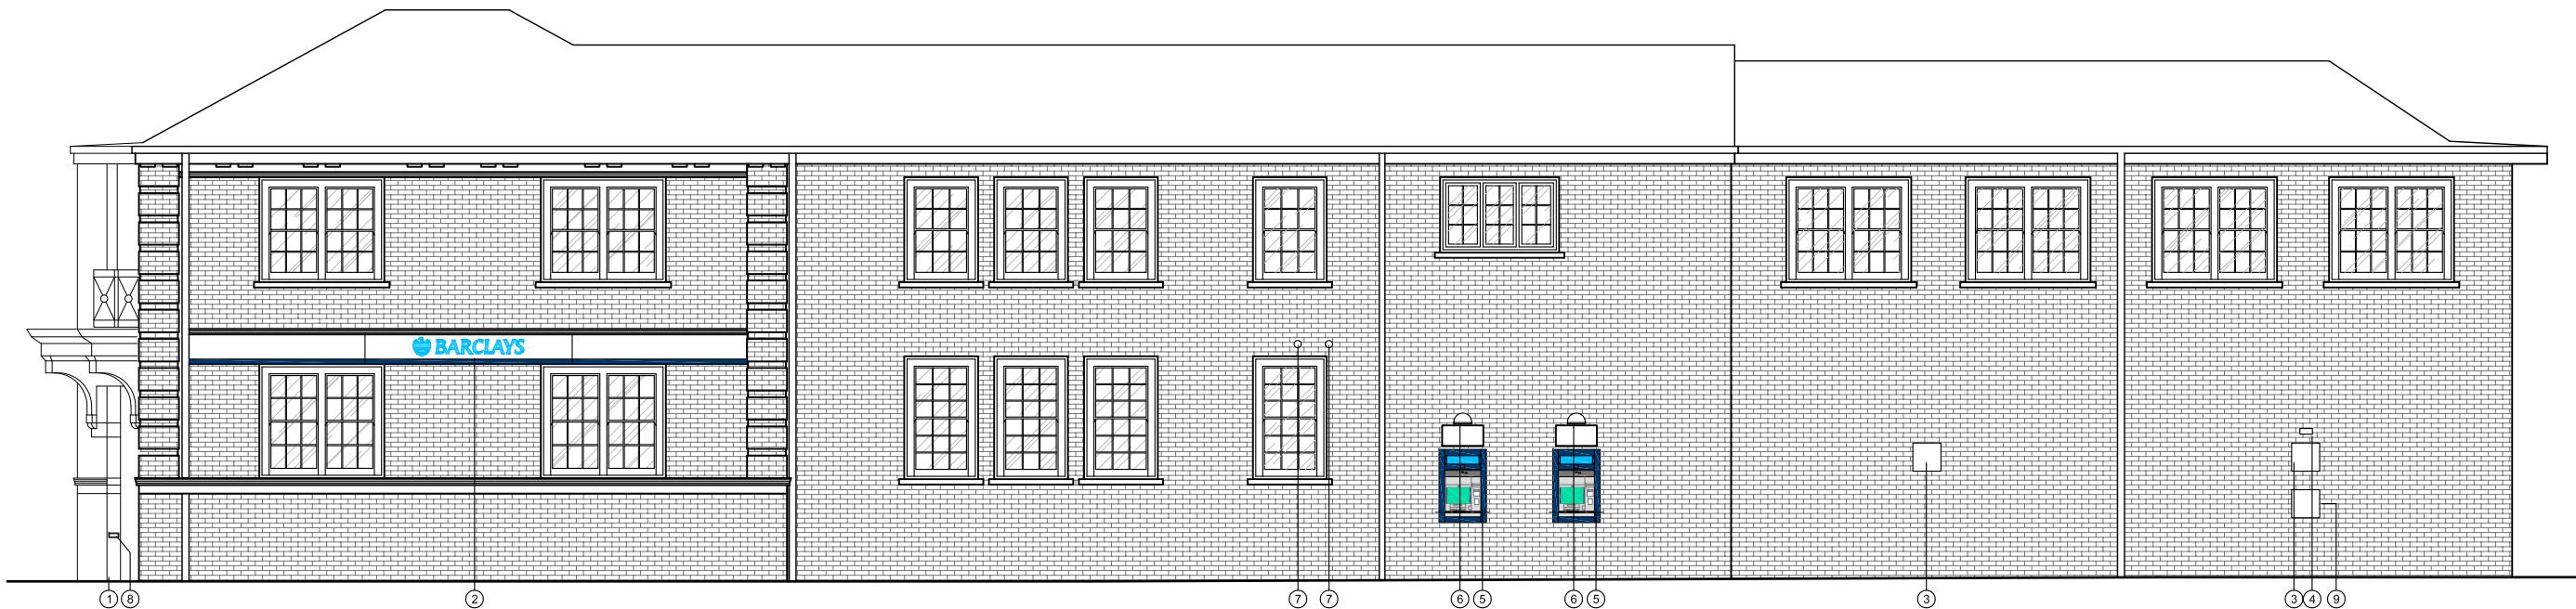

NOTE
This drawing has been prepared from historical information that cannot be guaranteed accurate.
Responsibility is not accepted for errors made by others in scaling from this drawing. All construction information should be taken from figured dimensions only. All dimensions should be checked on site prior to the manufacture of any components.

HATCHING

New Partition wall

Existing Partition wall

New Partition wall

Structural wall

New Partition wall

Area not in scope

19-01-2024	A	HU	PC	ISV Amendments
DATE :	REV	DRAWN	CHECKED	NOTES.



ISG
Boleyn House,
St Augustines
Business Park,
Whitstable
Kent CT5 2QJ

Project

RUISLIP HIGH ST

54 HIGH STREET,
RUISLIP, MIDDLESEX
HA4 7AT
PIM NO.

PLANNING

Drawing Title
**FRONT ELEVATION
AS EXISTING
CLOSURE 2024**

Branch Sort Code	Branch ID	Supplier Project No
BY109089		

Scale	Drawn	Checked	Date
1:100@A3	MW	PC	11/12/2023

Drg.No	BY109089_321	Revision	A
--------	--------------	----------	---

Architectural Practice: ISG Design Hub

