





EXISTING FRONT ELEVATION

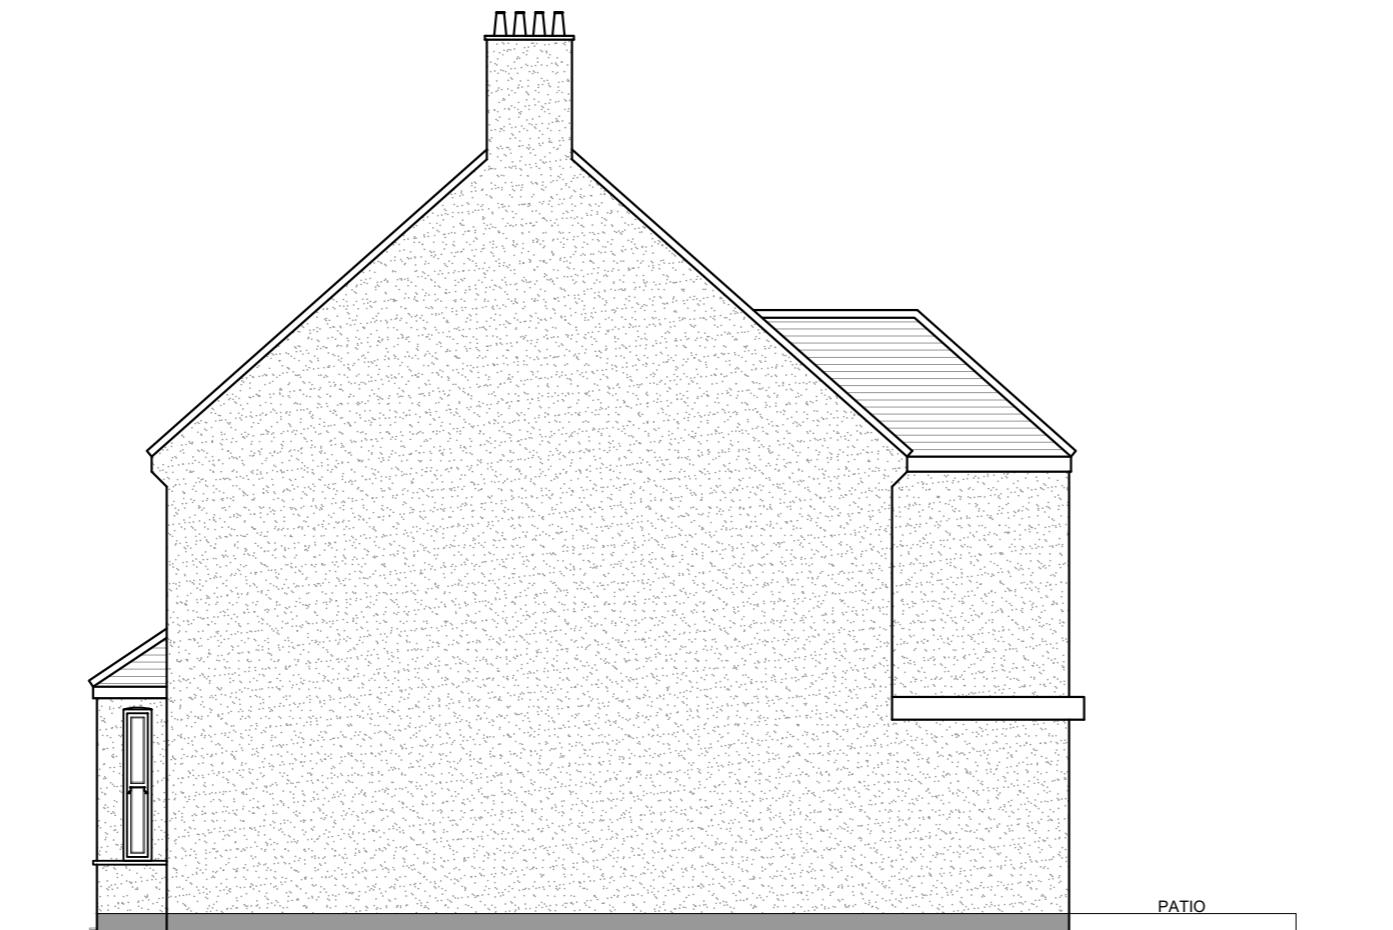


EXISTING SIDE ELEVATION



EXISTING REAR ELEVATION

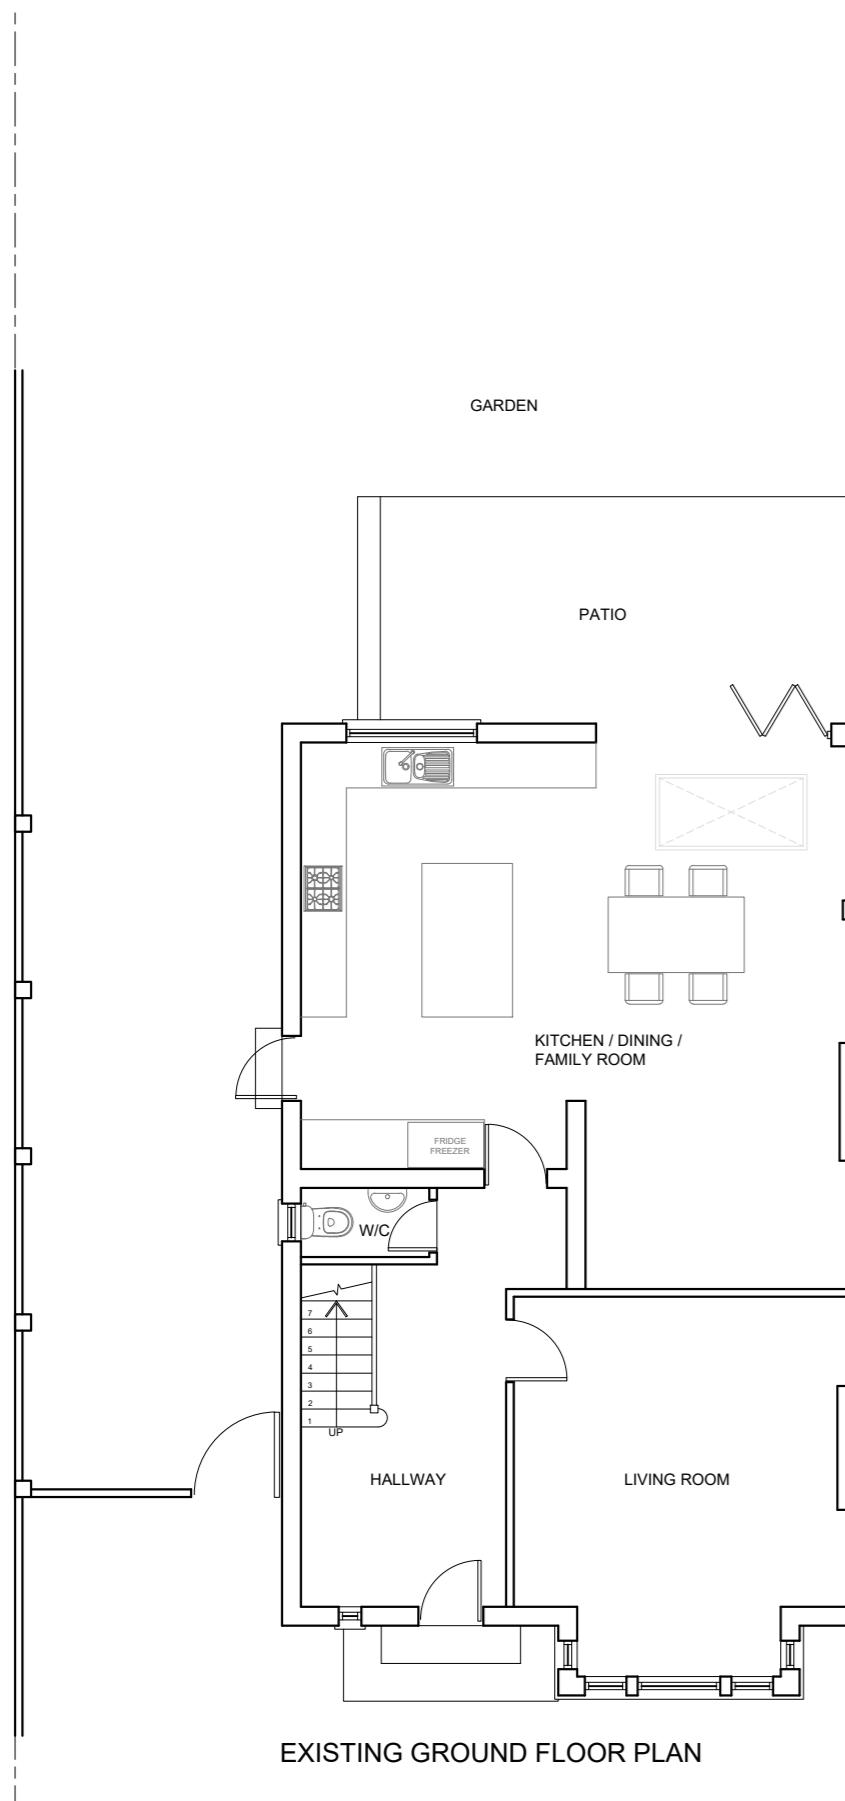

EXISTING GROUND FLOOR PLAN

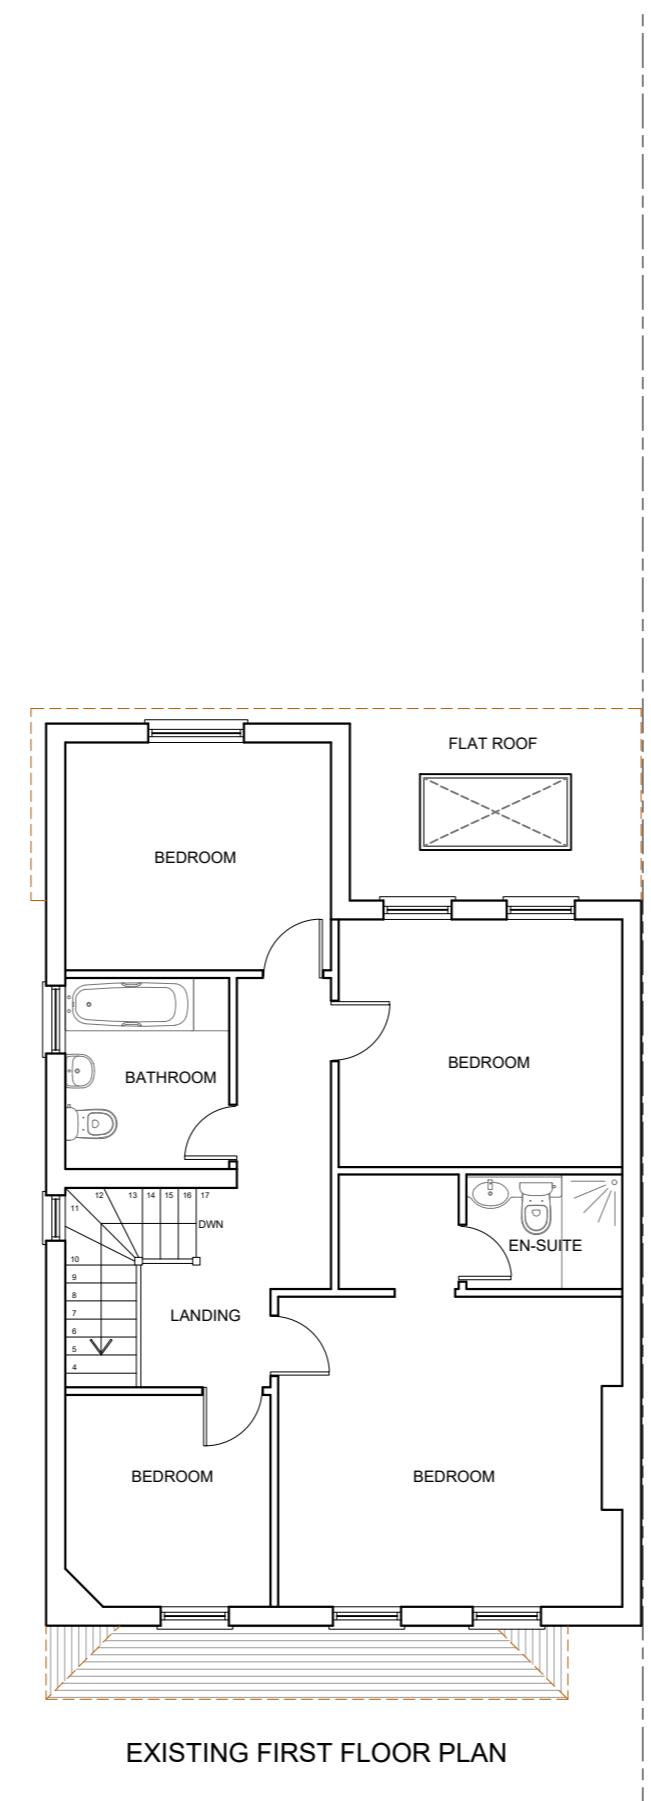

EXISTING FIRST FLOOR PLAN



EXISTING SIDE ELEVATION



SITE PLAN (1:1250)

**IMPORTANT NOTE**  
 The specification is to be read in conjunction with the plans/secon details and other associated Structural details as may be provided.  
 All work is to be carried out to the Local Authority Planning and Building Regulations Approval, and the Codes of Practice and British Standards as necessary.  
 All dimensions, levels, sizes, positions and locations of particulars as indicated on drawings are to be verified by the appointed Contractor on site prior to engaging in works. Any discrepancies must be reported to the Architect/Surveyor/Engineer or responsible person/s immediately.  
 The Contractor is responsible for ensuring compliance with the CDM Regulations, and appropriate Health & Safety on site precautions.  
 The Client/Building Owner must obtain any necessary PARTY WALL AGREEMENTS, prior to engaging in the works on site.

The Client/Building Owner must obtain any necessary PARTY WALL AGREEMENTS, prior to engaging in the works on site.

Rev. Date Comment  
 (1:50) 1m 2m  
 (1:100) 1m 2m 3m 4m 5m  
 Copyright ©

**kdb**  
 building designs

Chartered Architectural Technologist

020 3875 2000

plans@kdbdesigns.co.uk

www.kdbdesigns.co.uk

Client: MS A PHULL

Site Address: 35 REGINALD ROAD  
 NORTHWOOD  
 HA6 1EF

Project Title: LOFT CONVERSION  
 WITH REAR DORMER

Status: PERMITTED DEVELOPMENT

Drawn: JS Checked: JW

Date: 07.02.2023 Scale: 1:100 @ A2

Drawing Title:  
 EXISTING FLOOR PLANS AND  
 ELEVATIONS, SITE PLAN

Job No: REGR35 Drawing No: PD - 01 Rev: