






PROPOSED FRONT ELEVATION

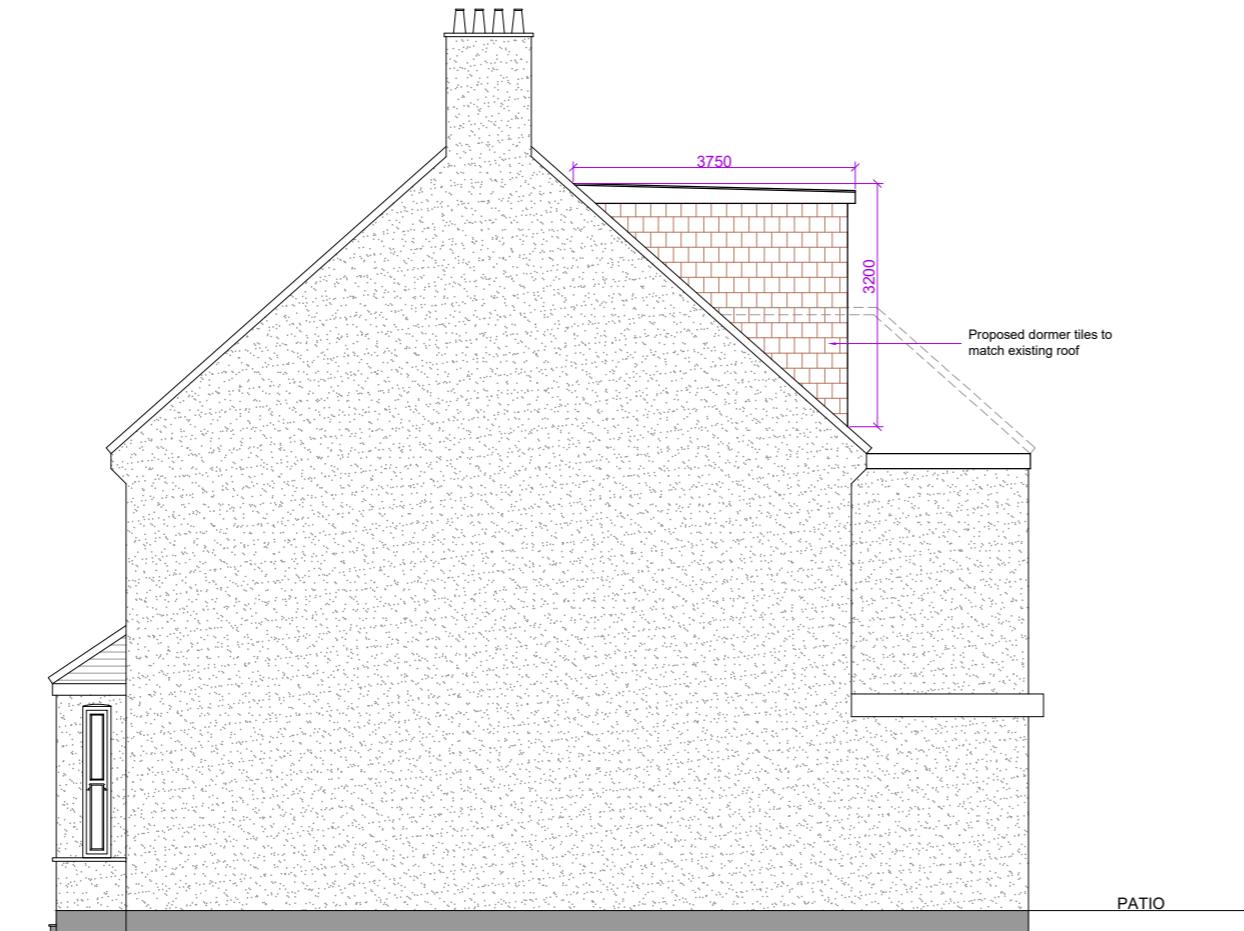


PROPOSED SIDE ELEVATION

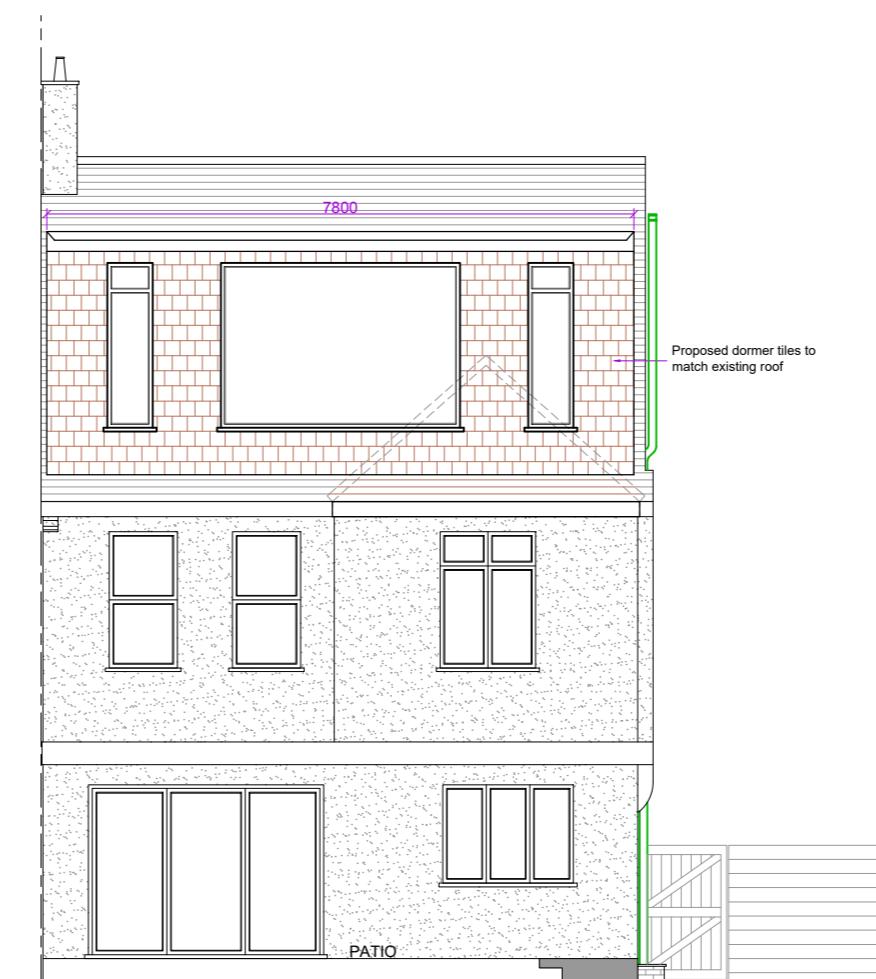


PROPOSED REAR ELEVATION

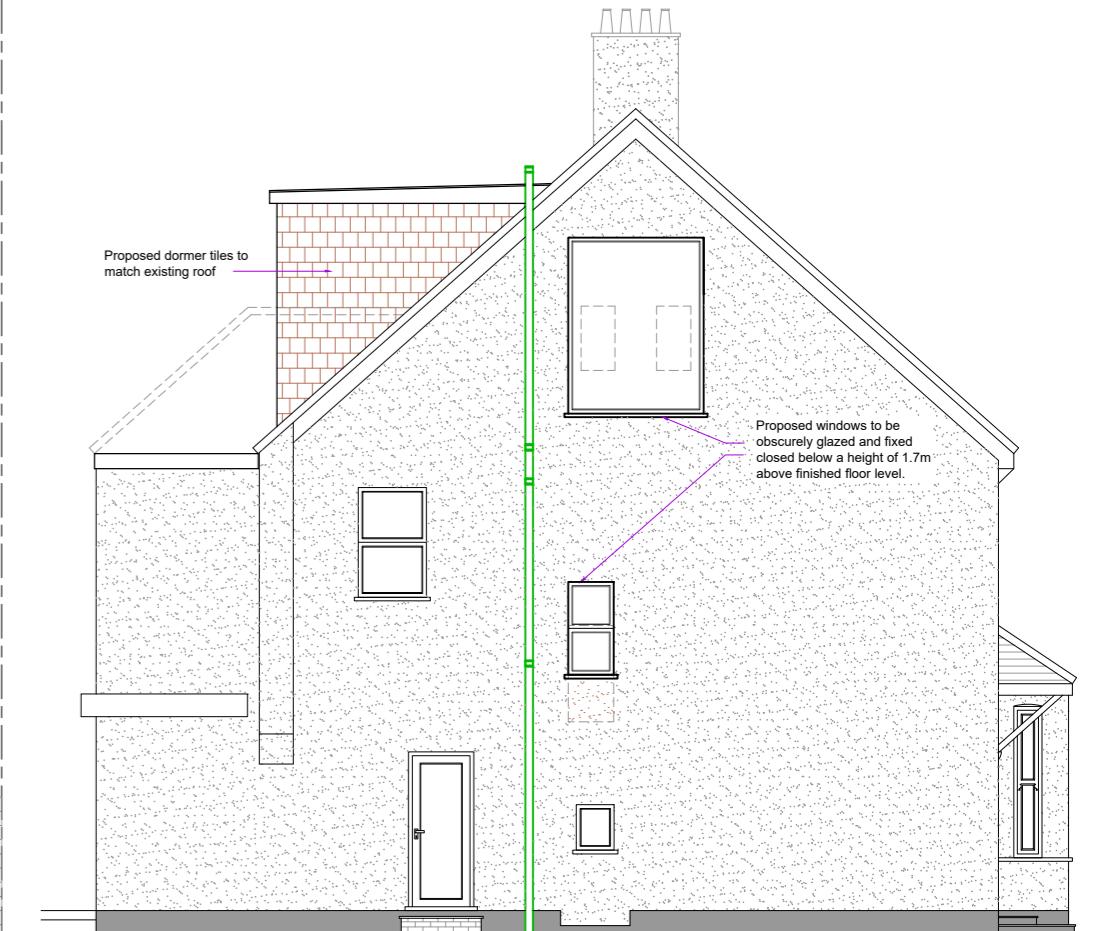


EXISTING SIDE ELEVATION

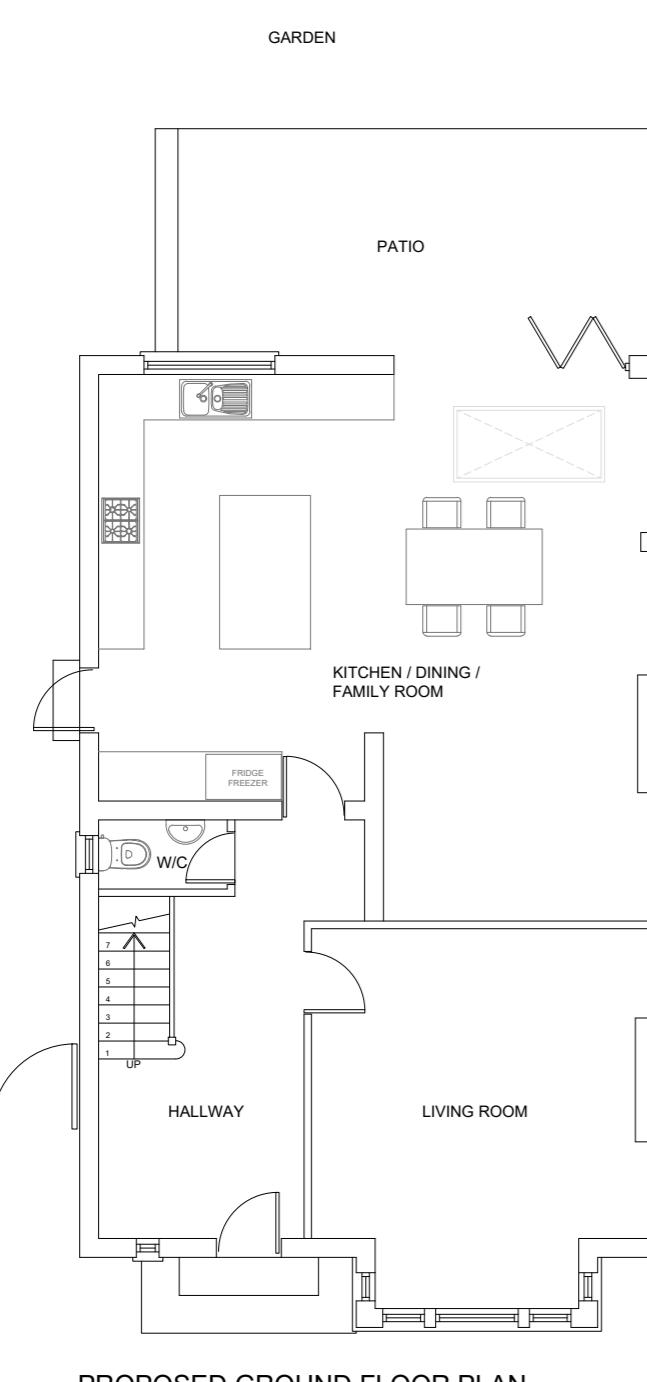


PROPOSED GROUND FLOOR PLAN

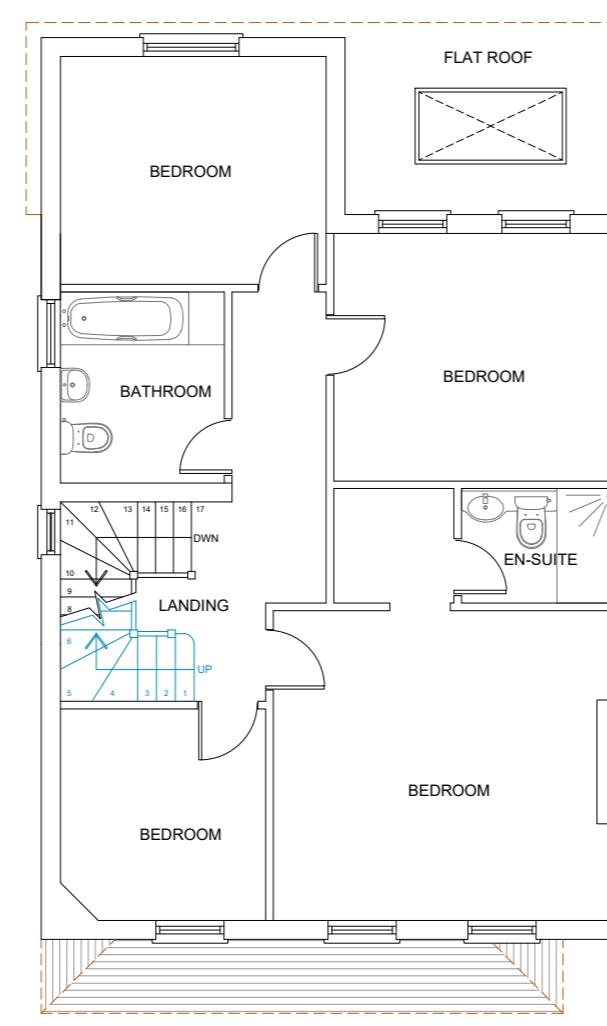

PROPOSED FIRST FLOOR PLAN

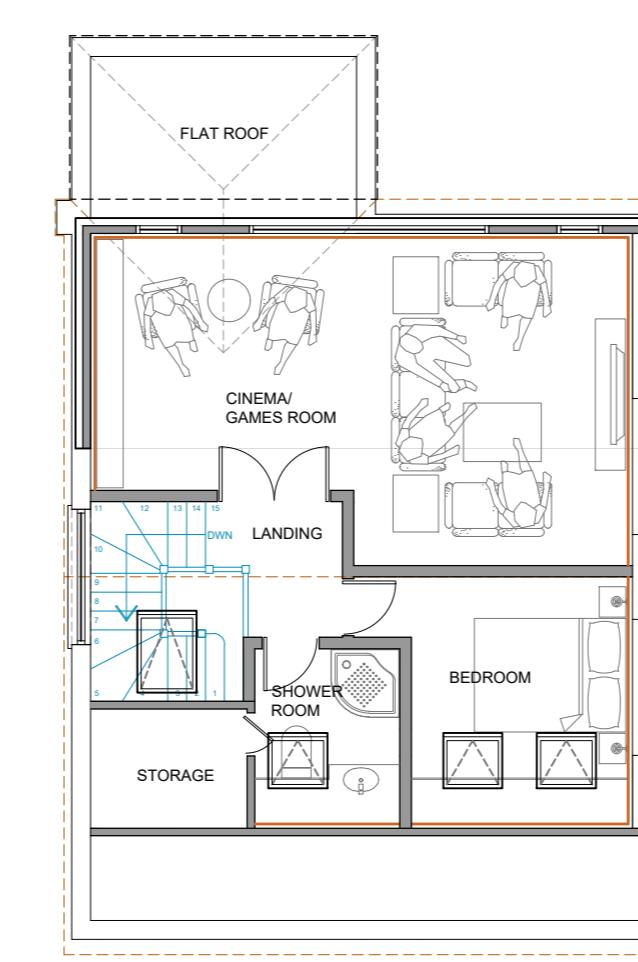

PROPOSED LOFT PLAN

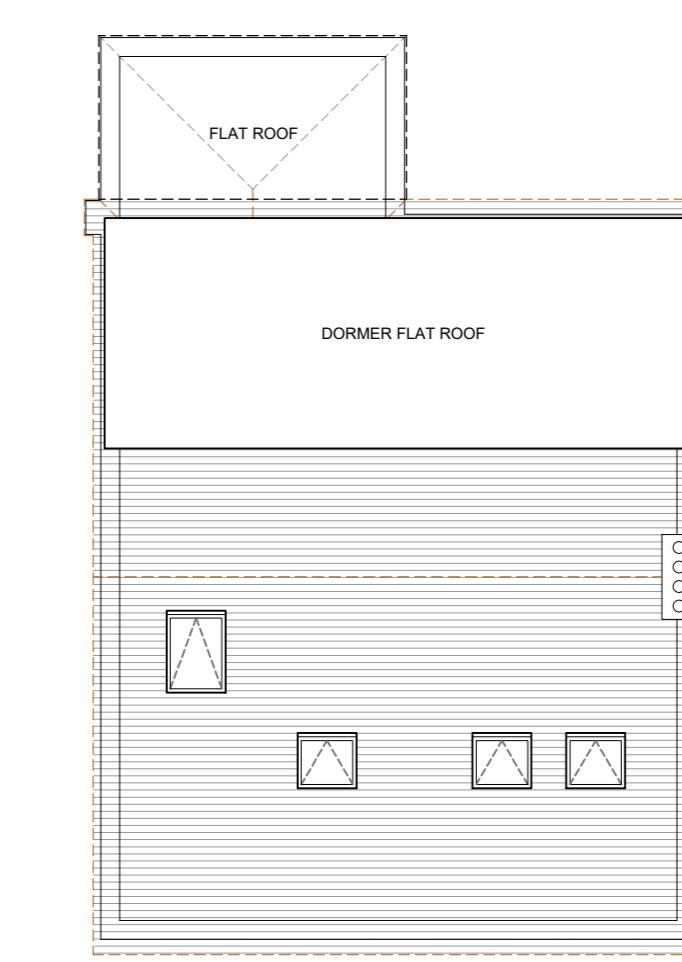

PROPOSED ROOF PLAN

Rev.	Date	Comment
<b>VOLUME CALCULATION</b>		
Rear Dormer =(7.80 x 3.75 x 3.20) x 0.5 = 46.80 m <sup>3</sup>		
Total Volume = 46.80m <sup>3</sup>		
Permitted Development as Total Volume 46.80m <sup>3</sup> < 50m <sup>3</sup>		
Copyright ©		
Chartered Architectural Technologist 020 3875 2000 plans@kdbdesigns.co.uk www.kdbdesigns.co.uk		
Client: MS A PHULL		
Site Address: 35 REGINALD ROAD NORTHWOOD HA6 1EF		
Project Title: LOFT CONVERSION WITH REAR DORMER		
Status: PERMITTED DEVELOPMENT		
Drawn:	ND	Checked: JW
Date:	07.02.2023	Scale: 1:100 @ A2
Drawing Title: PROPOSED FLOOR PLANS AND ELEVATIONS		
Job No:	Drawing No:	Rev:
REGR35	PD - 02	