


**Existing Ground Floor Plan**

Scale 1:100




**Existing Front Elevation**

Scale 1:100

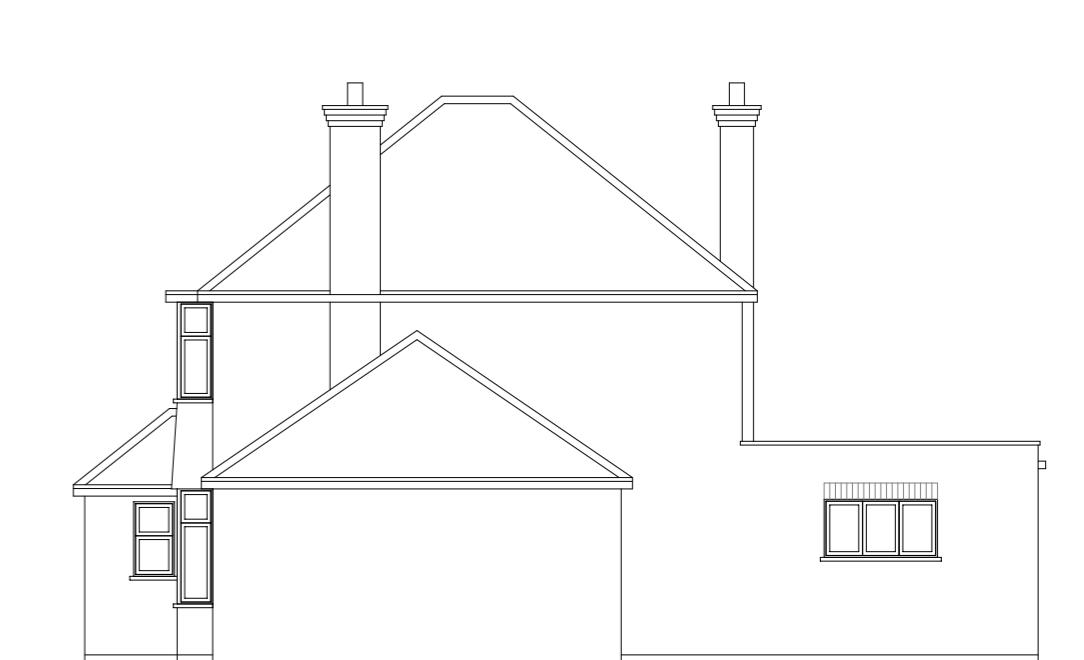

**Existing Side Elevation**

Scale 1:100

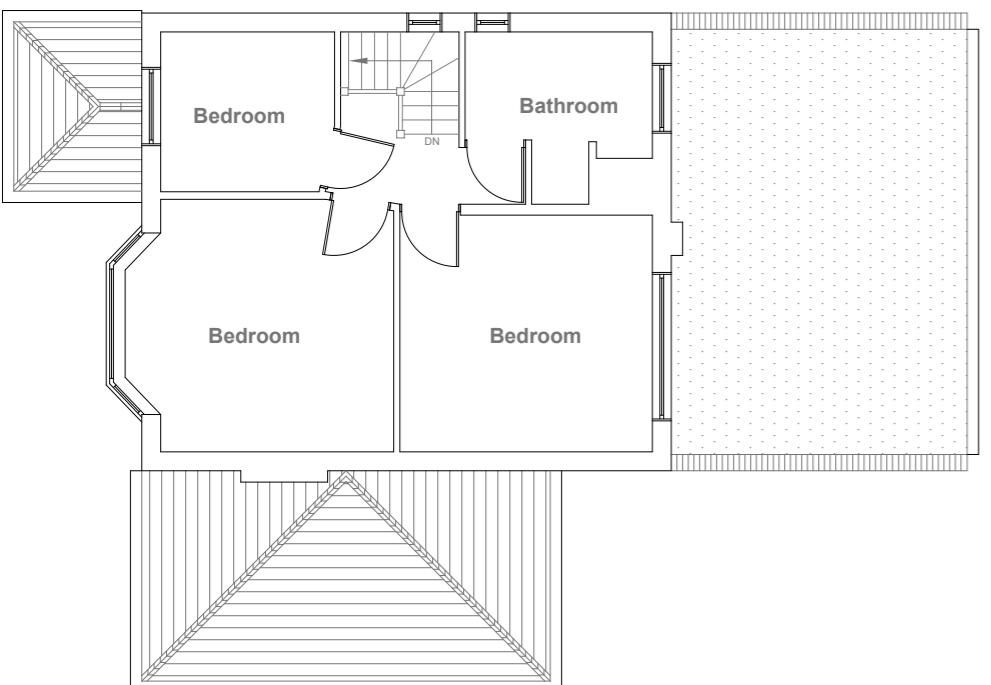

**Existing First Floor Plan**

Scale 1:100



**Existing Rear Elevation**

Scale 1:100




**Existing Side Elevation**

Scale 1:100


1:100 0 1 2 5 10 Meter

	Project: 8 Peel Way, Uxbridge, UB8 3RL	Title: Existing Ground Floor Plan, First Floor Plan & Elevations	Scale: 1:100 @ A3
	Date: 08 2024	Drawing No.: 3781/01/JG	
	Revision		

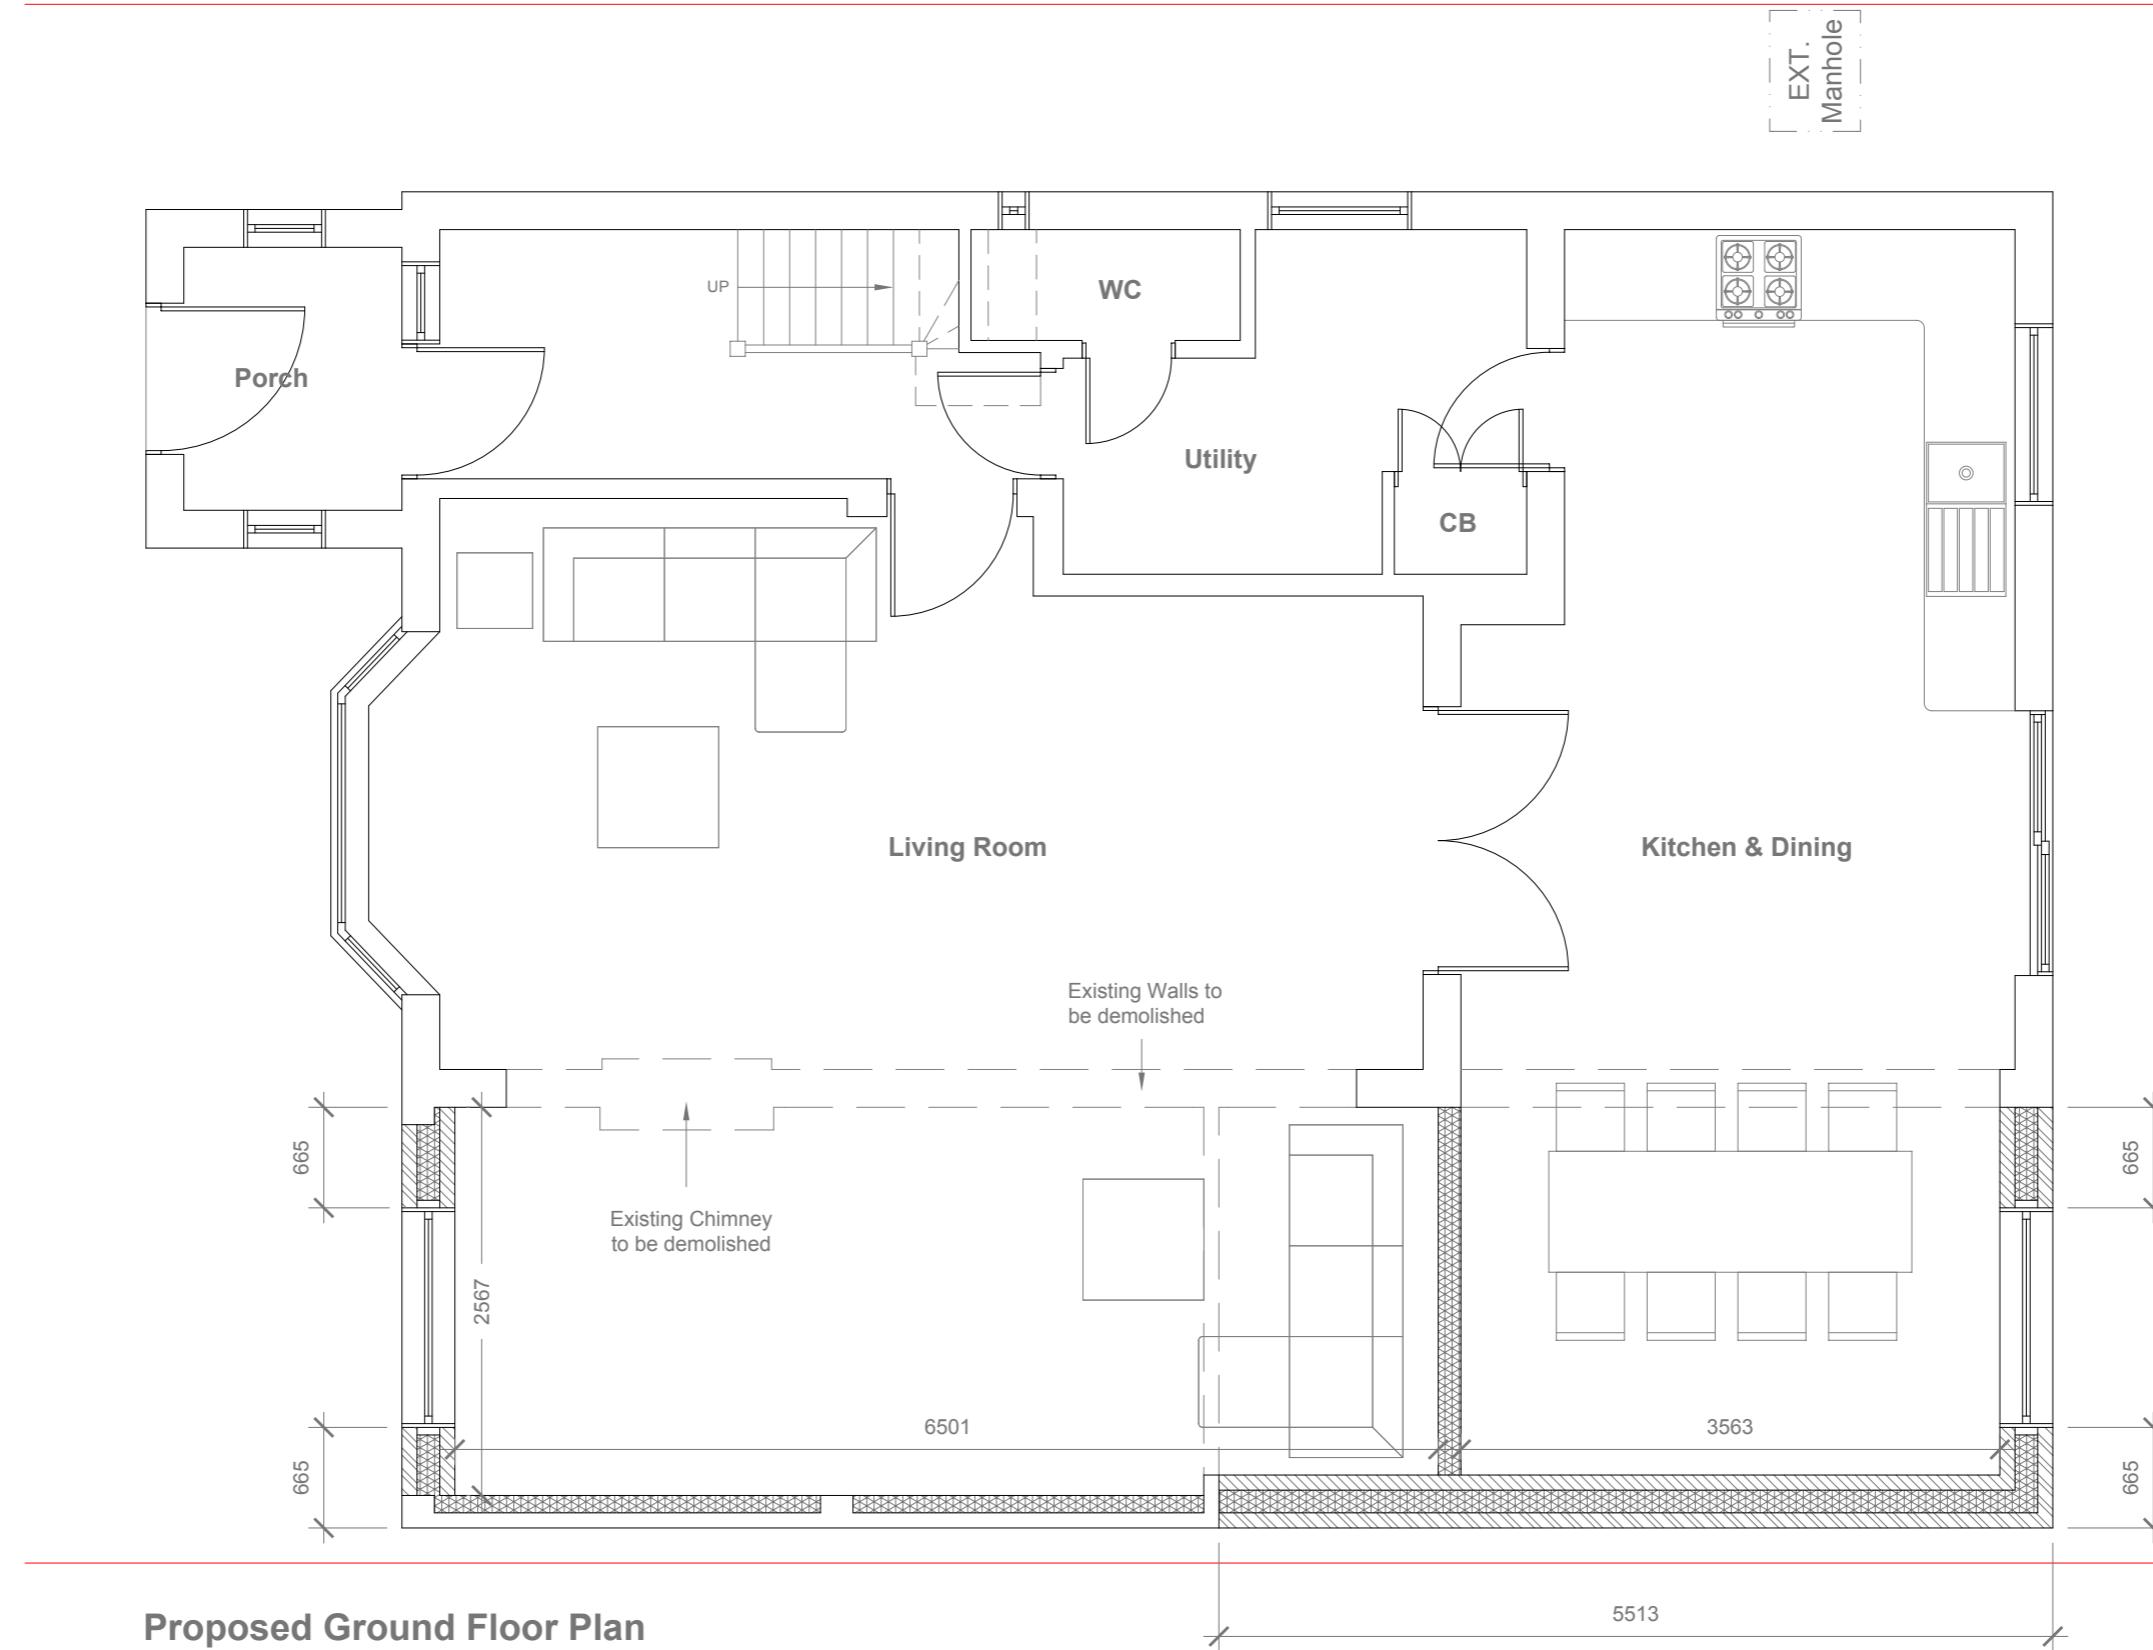

1:50 0 1 2 5 Meter


	Project: 8 Peel Way, Uxbridge, UB8 3RL	Title: Proposed Ground Floor Plan	Scale: 1:50 @ A3
	Drawing No.: 3781/02/JG		Date: 08 2024
			Revision
239 Western Road, Southall, Middx, UB2 5HS Tel: 020 8571 1369 info@multicreation.co.uk			

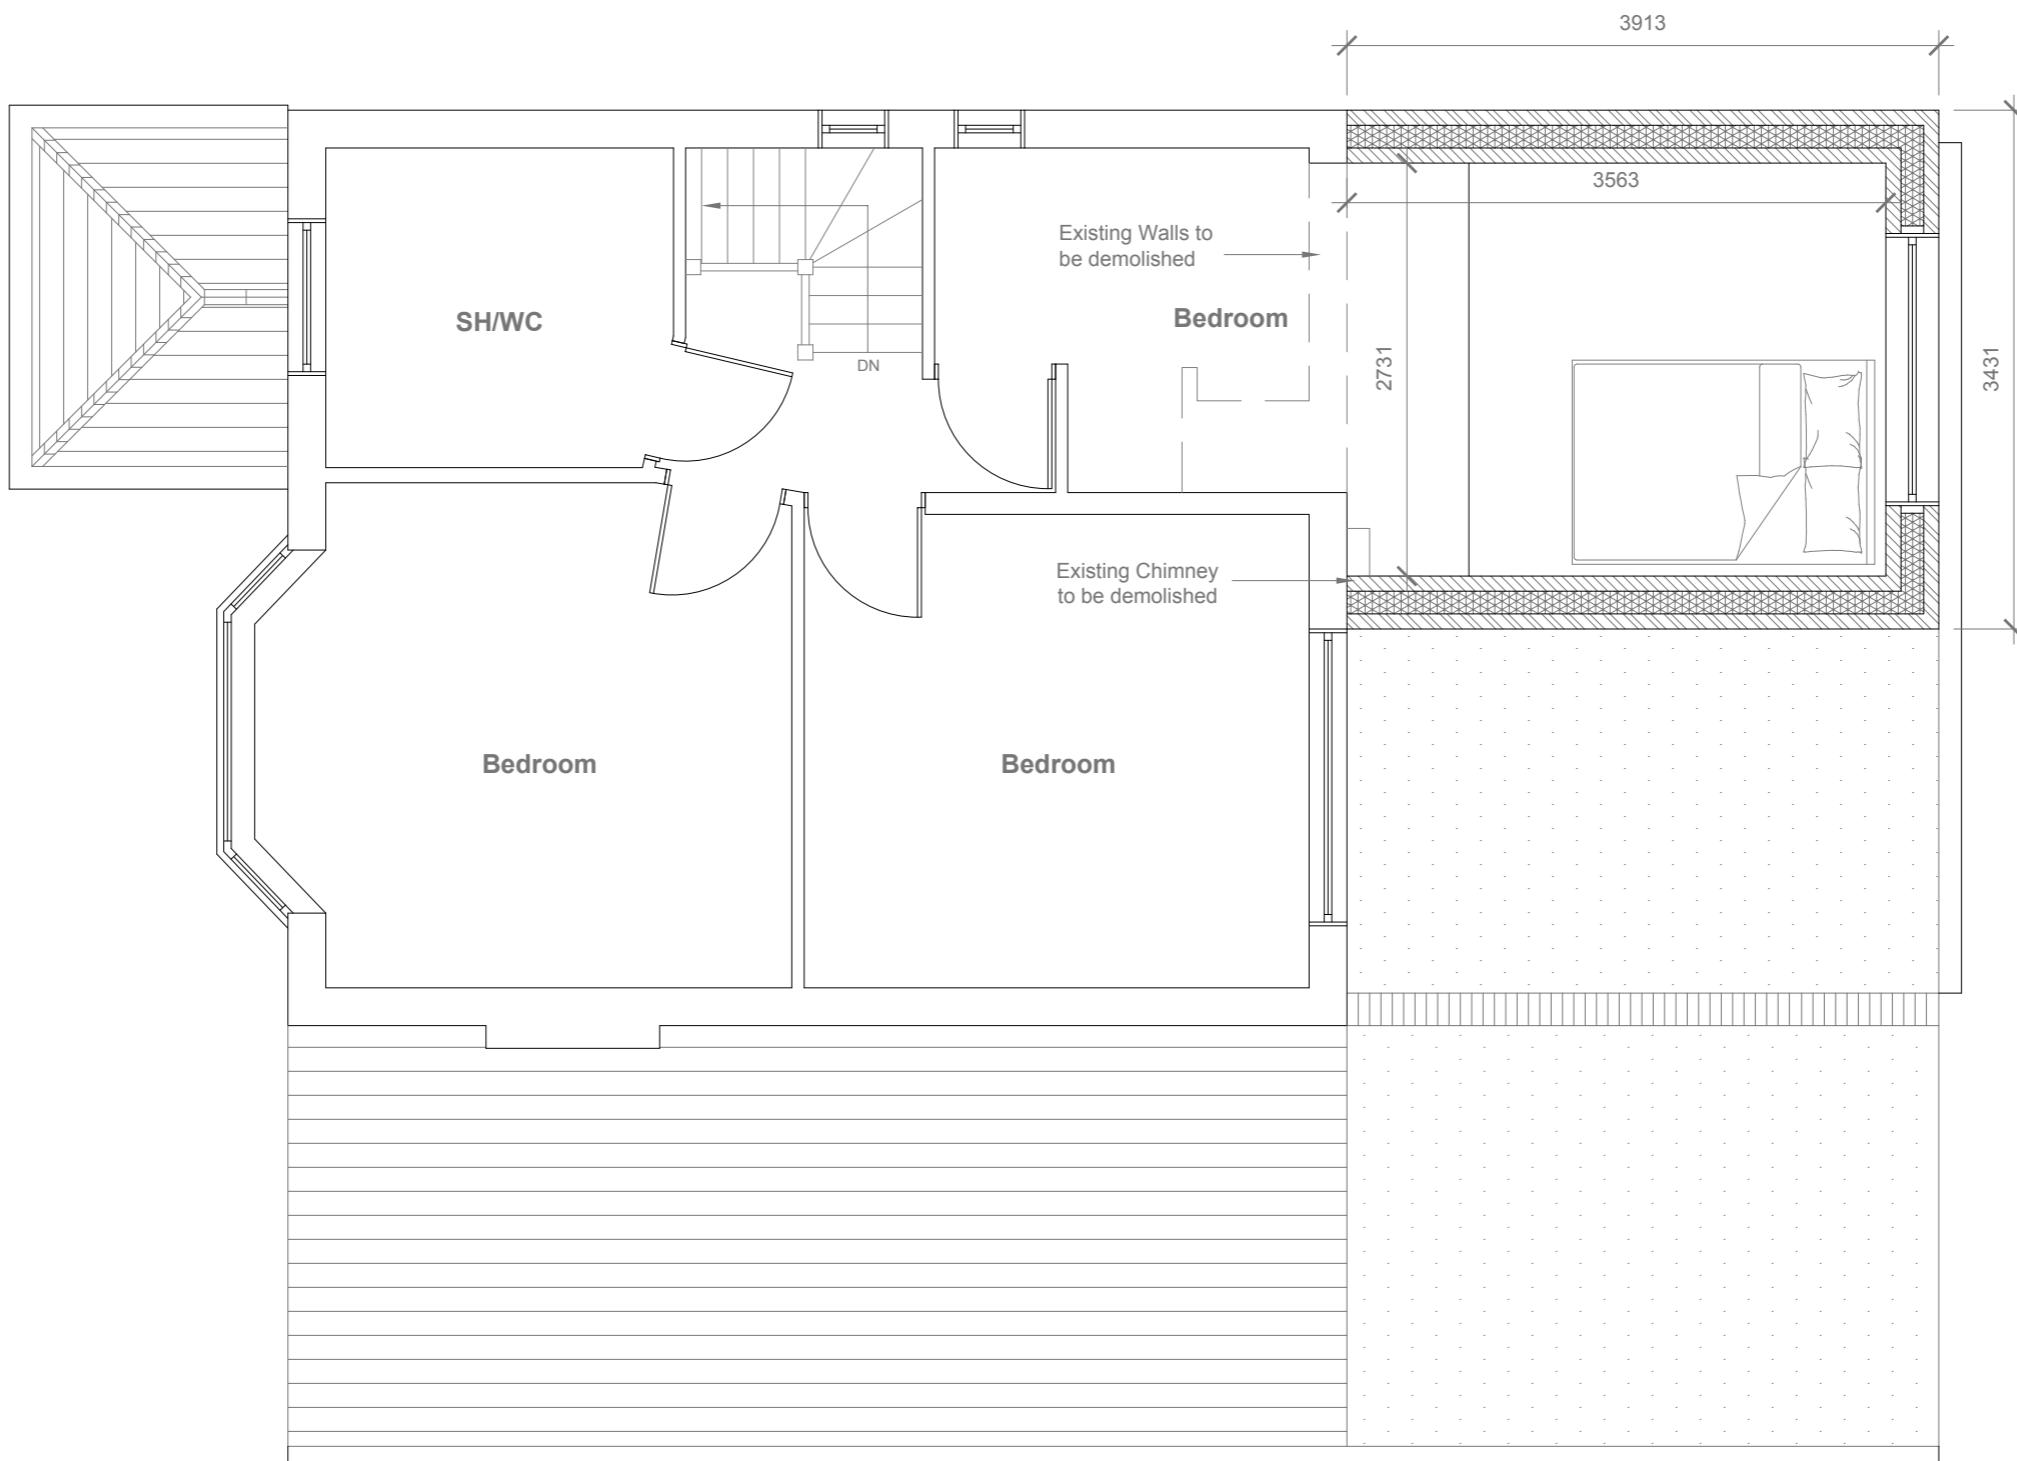

**Proposed First Floor Plan**

Scale 1:50


1:50 0 1 2 5 Meter

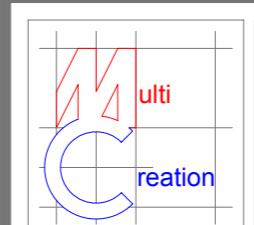	Project: 8 Peel Way, Uxbridge, UB8 3RL	Title: Proposed First Floor Plan	Scale: 1:50 @ A3
	Date: 08 2024	Drawing No.: 3781/03/JG	
	Revision		
239 Western Road, Southall, Middx, UB2 5HS Tel: 020 8571 1369 info@multicreation.co.uk			



## Proposed Front Elevation

Scale 1:100

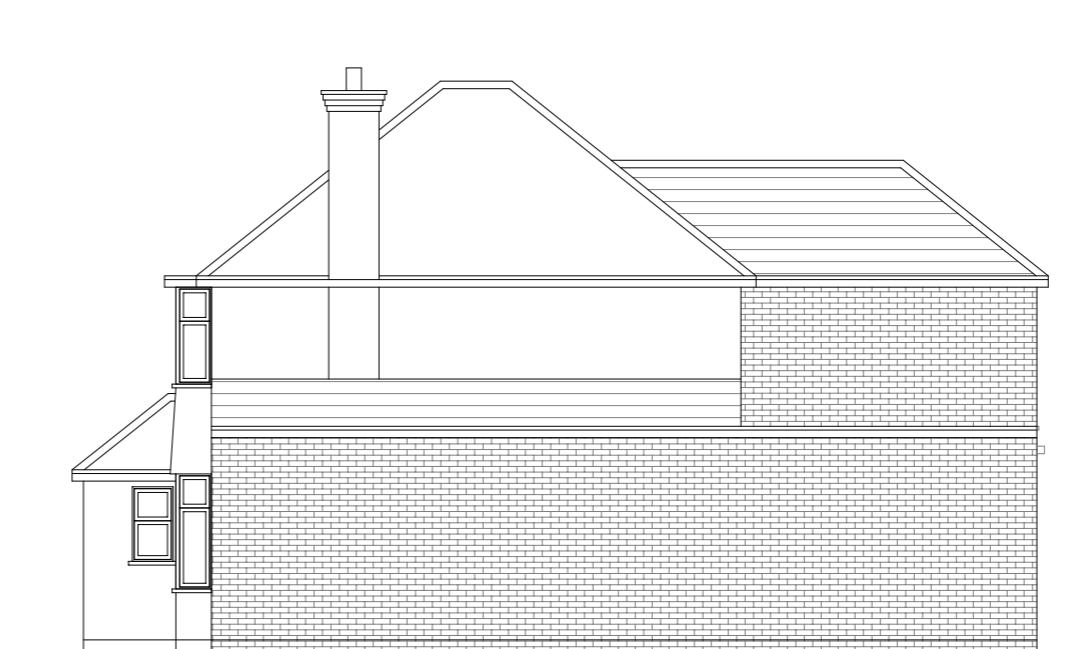

## Proposed Side Elevation

---

Scale 1:100



## Proposed Rear Elevation

Scale 1:100



## Proposed Side Elevation

Scale 1:100

