


**Existing Ground Floor Plan**

Scale 1:100




**Existing Front Elevation**

Scale 1:100

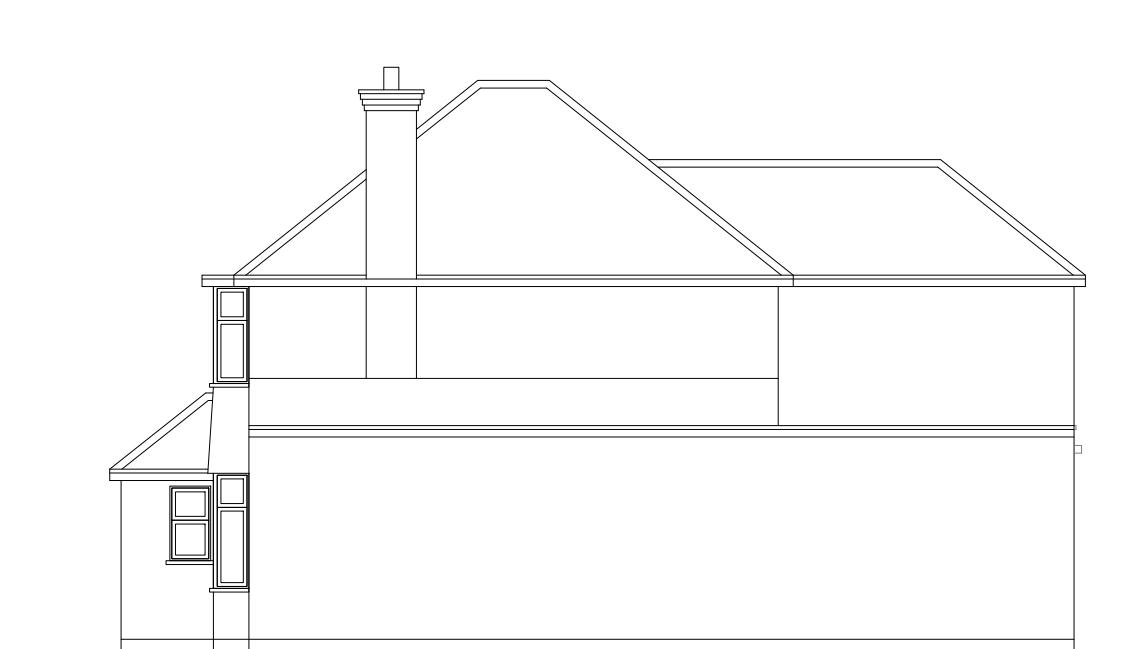

**Existing Side Elevation**

Scale 1:100

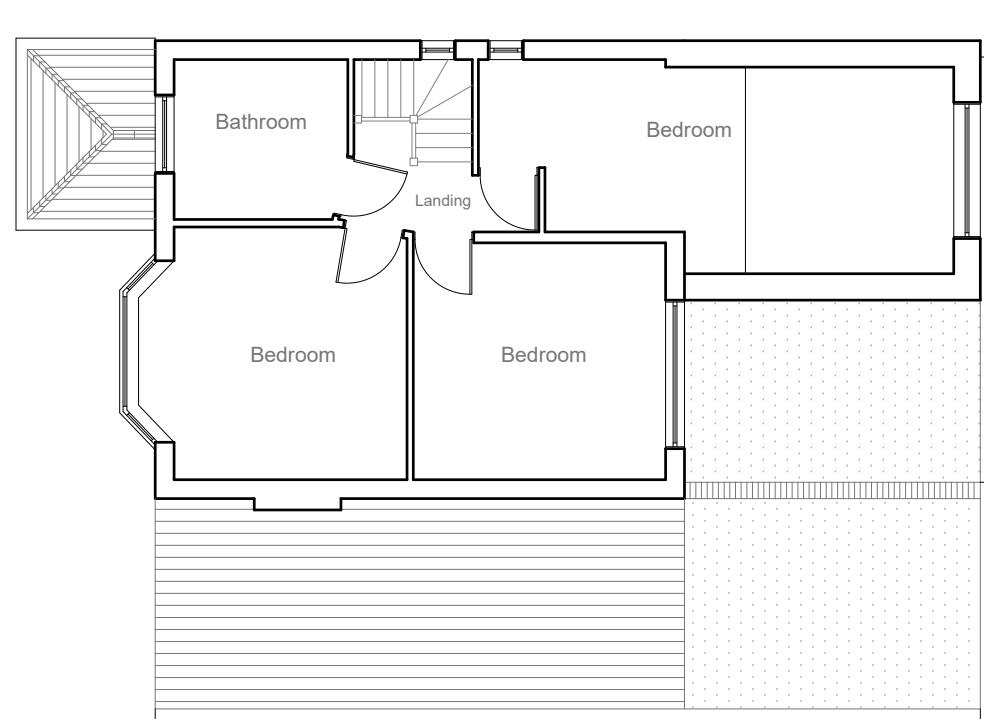


**Existing First Floor Plan**

Scale 1:100



**Existing Rear Elevation**

Scale 1:100

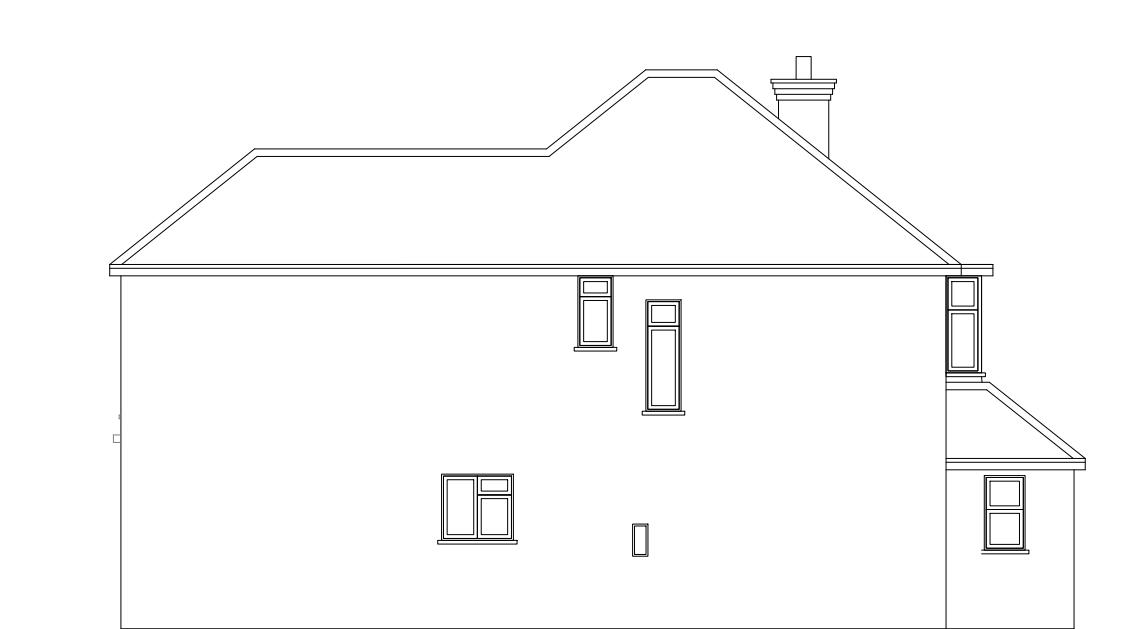


**Existing Side Elevation**


Scale 1:100

1:100 0 1 2 5 10 Meter


	<p>Project: 8 Peel Way, Uxbridge, UB8 3RL</p>	<p>Title: Existing Ground Floor Plan, First Floor Plan &amp; Elevations</p>	<p>Scale: 1:100 @ A3 Date: 01.2025 Drawing No.: 3781/01/JG Revision</p>
<p>239 Western Road, Southall, Middx, UB2 5HS Tel: 020 8571 1369 info@multicreation.co.uk</p>			

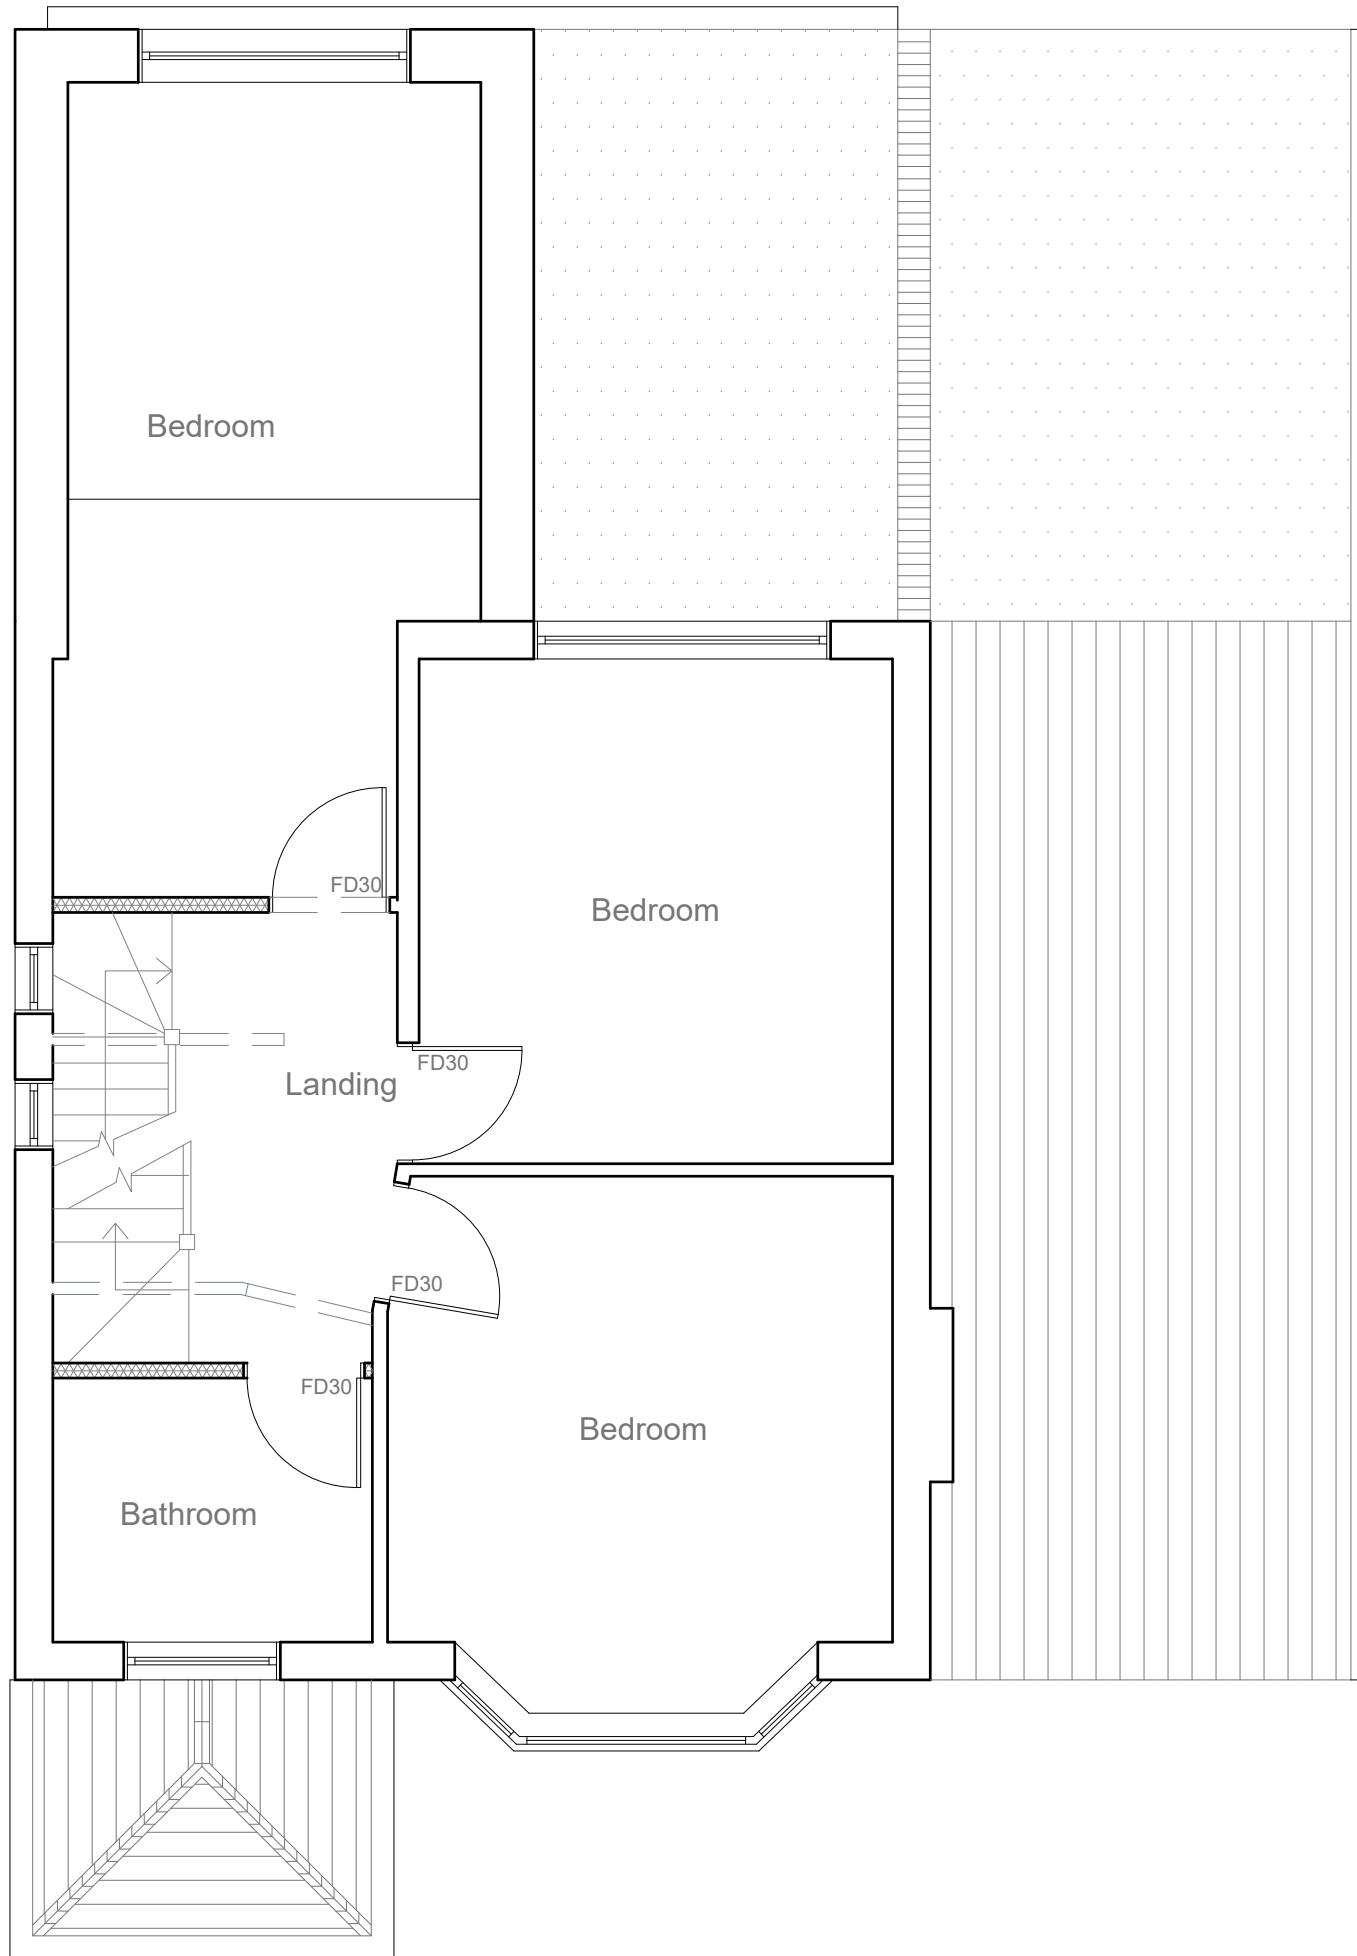

\*Any side facing windows to be obscurely glazed and non-opening (unless the parts of the window which can be opened are more than 1.7 metres above the floor of the room in which the window is installed).

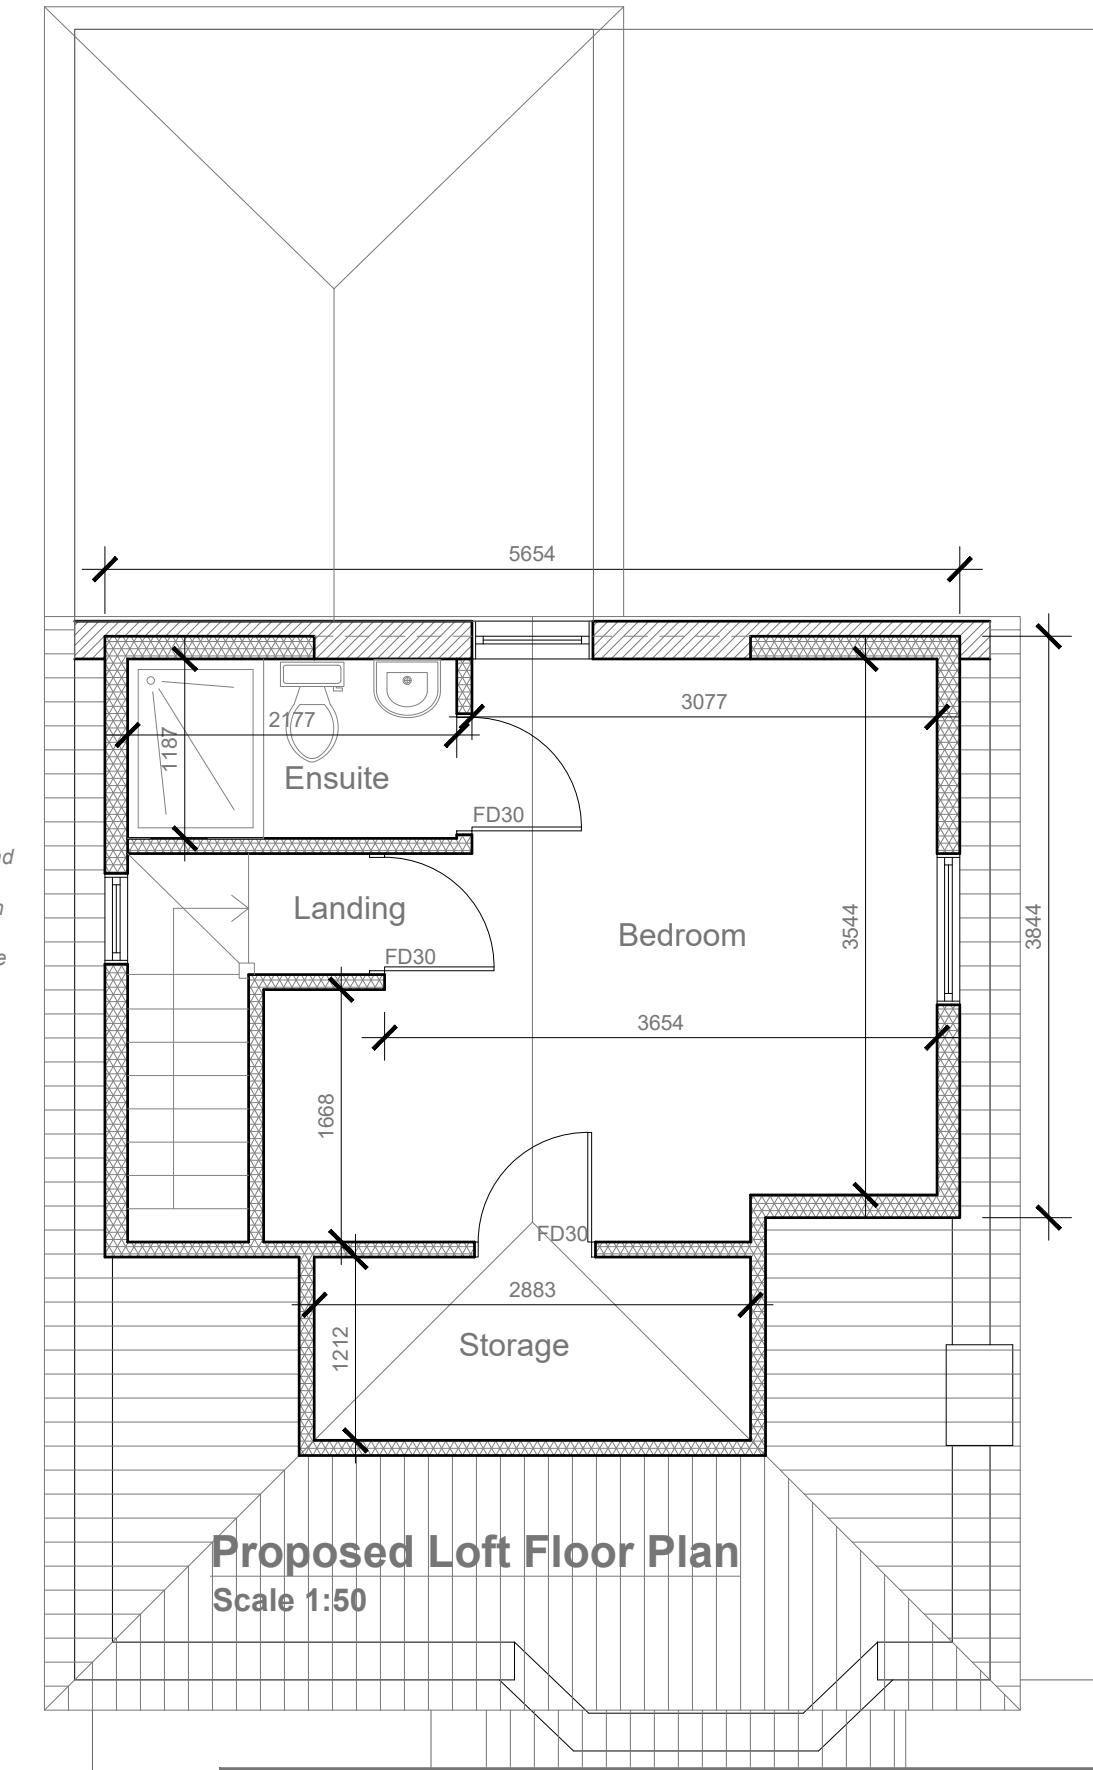

	Project: 8 Peel Way, Uxbridge, UB8 3RL	Title: Proposed First Floor and Loft Floor Plan	Scale: 1:50 @ A3 Date: 01. 2025 Drawing No.: 3781/LT - 02/JG Revision A 02.25
239 Western Road, Southall, Middx, UB2 5HS Tel: 020 8571 1369 info@multicreation.co.uk			

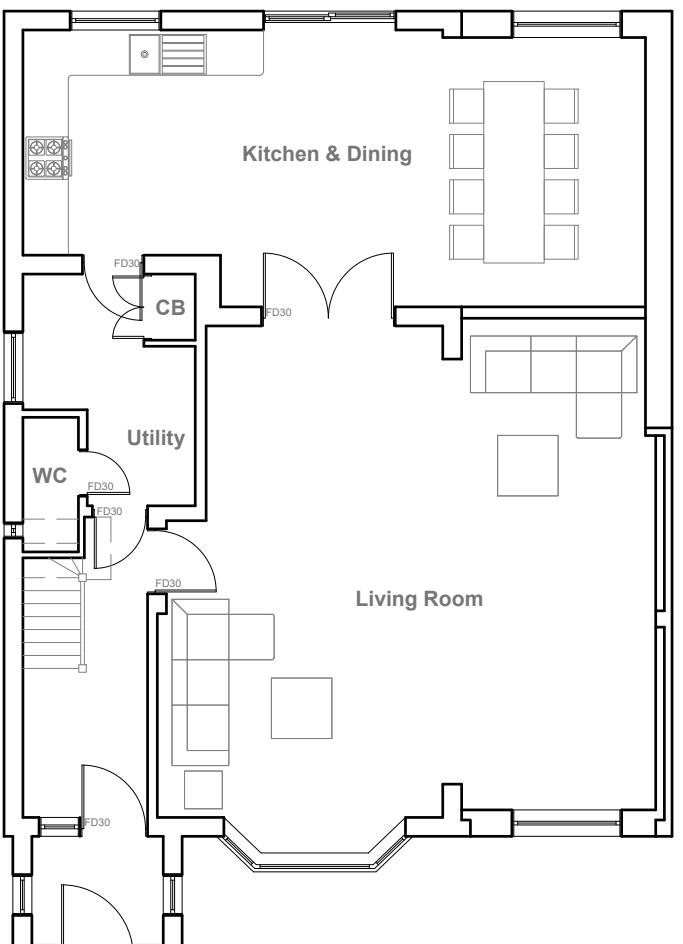


**Proposed Ground Floor Plan**

Scale 1:100




**Proposed Front Elevation**  
Scale 1:100

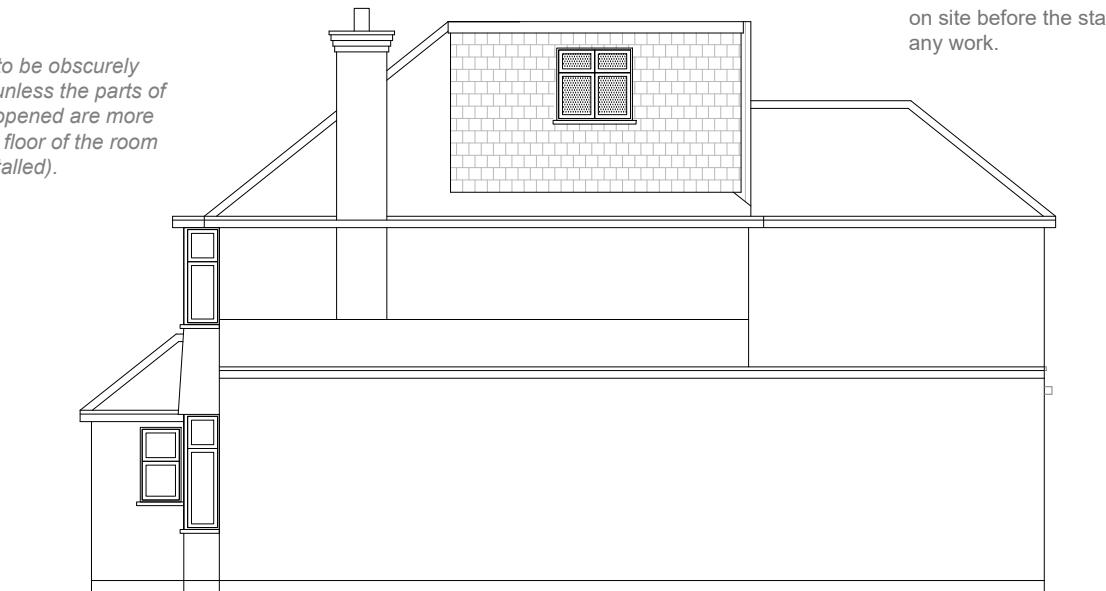

**Proposed Side Elevation**  
Scale 1:100



**Proposed Rear Elevation**  
Scale 1:100

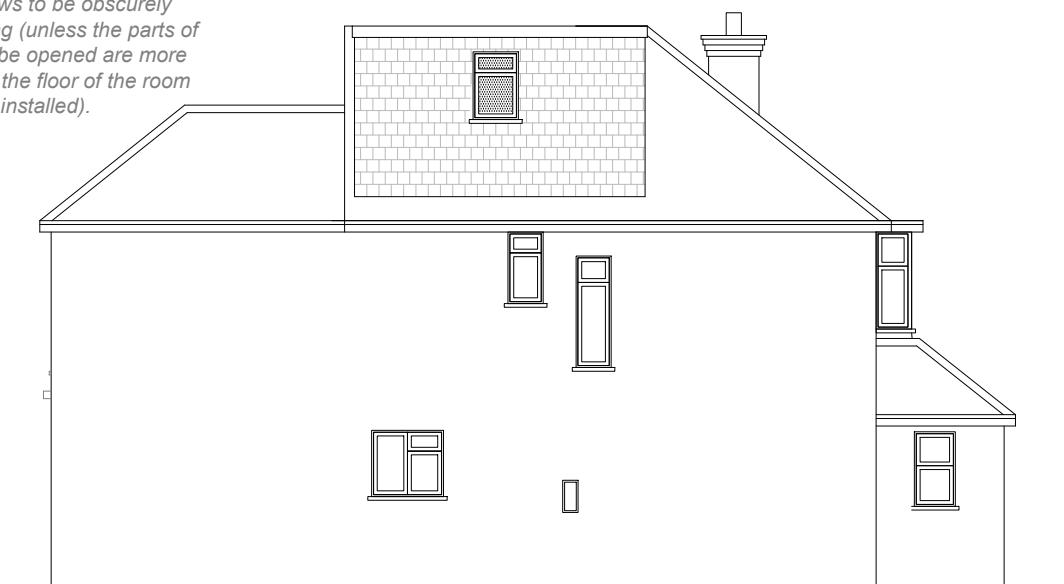

**Proposed Side Elevation**  
Scale 1:100

1:100 0 1 2 5 10 Meter

	Project: 8 Peel Way, Uxbridge, UB8 3RL	Title: Proposed Ground Floor Plan and Elevations	Scale: 1:100 @ A3 Date: 01. 2025 Drawing No.: 3781/LT - 03/JG Revision A 02.25
239 Western Road, Southall, Middx, UB2 5HS Tel: 020 8571 1369 info@multicreation.co.uk			

All work to comply with current building regulations and codes of practice.

Do not scale from drawings all dimensions to be checked on site before the start of any work.