


COPYRIGHT DO NOT SCALE FROM THIS DRAWING. CONTRACTOR MUST CONFIRM SITE DIMENSIONS BEFORE COMMENCEMENT OF WORK.		
THIS DRAWING OR DESIGN IS THE COPYRIGHT AND MAY NOT BE REPRODUCED WITHOUT WRITTEN CONSENT OF THE DESIGNER.		
CONTRACTOR RESPONSIBLE FOR CORRECT SETTING OUT ON SITE. ANY DISCREPANCIES TO BE NOTED TO THE DESIGNER IMMEDIATELY.		
MARKED	REVISION	DATE
A		

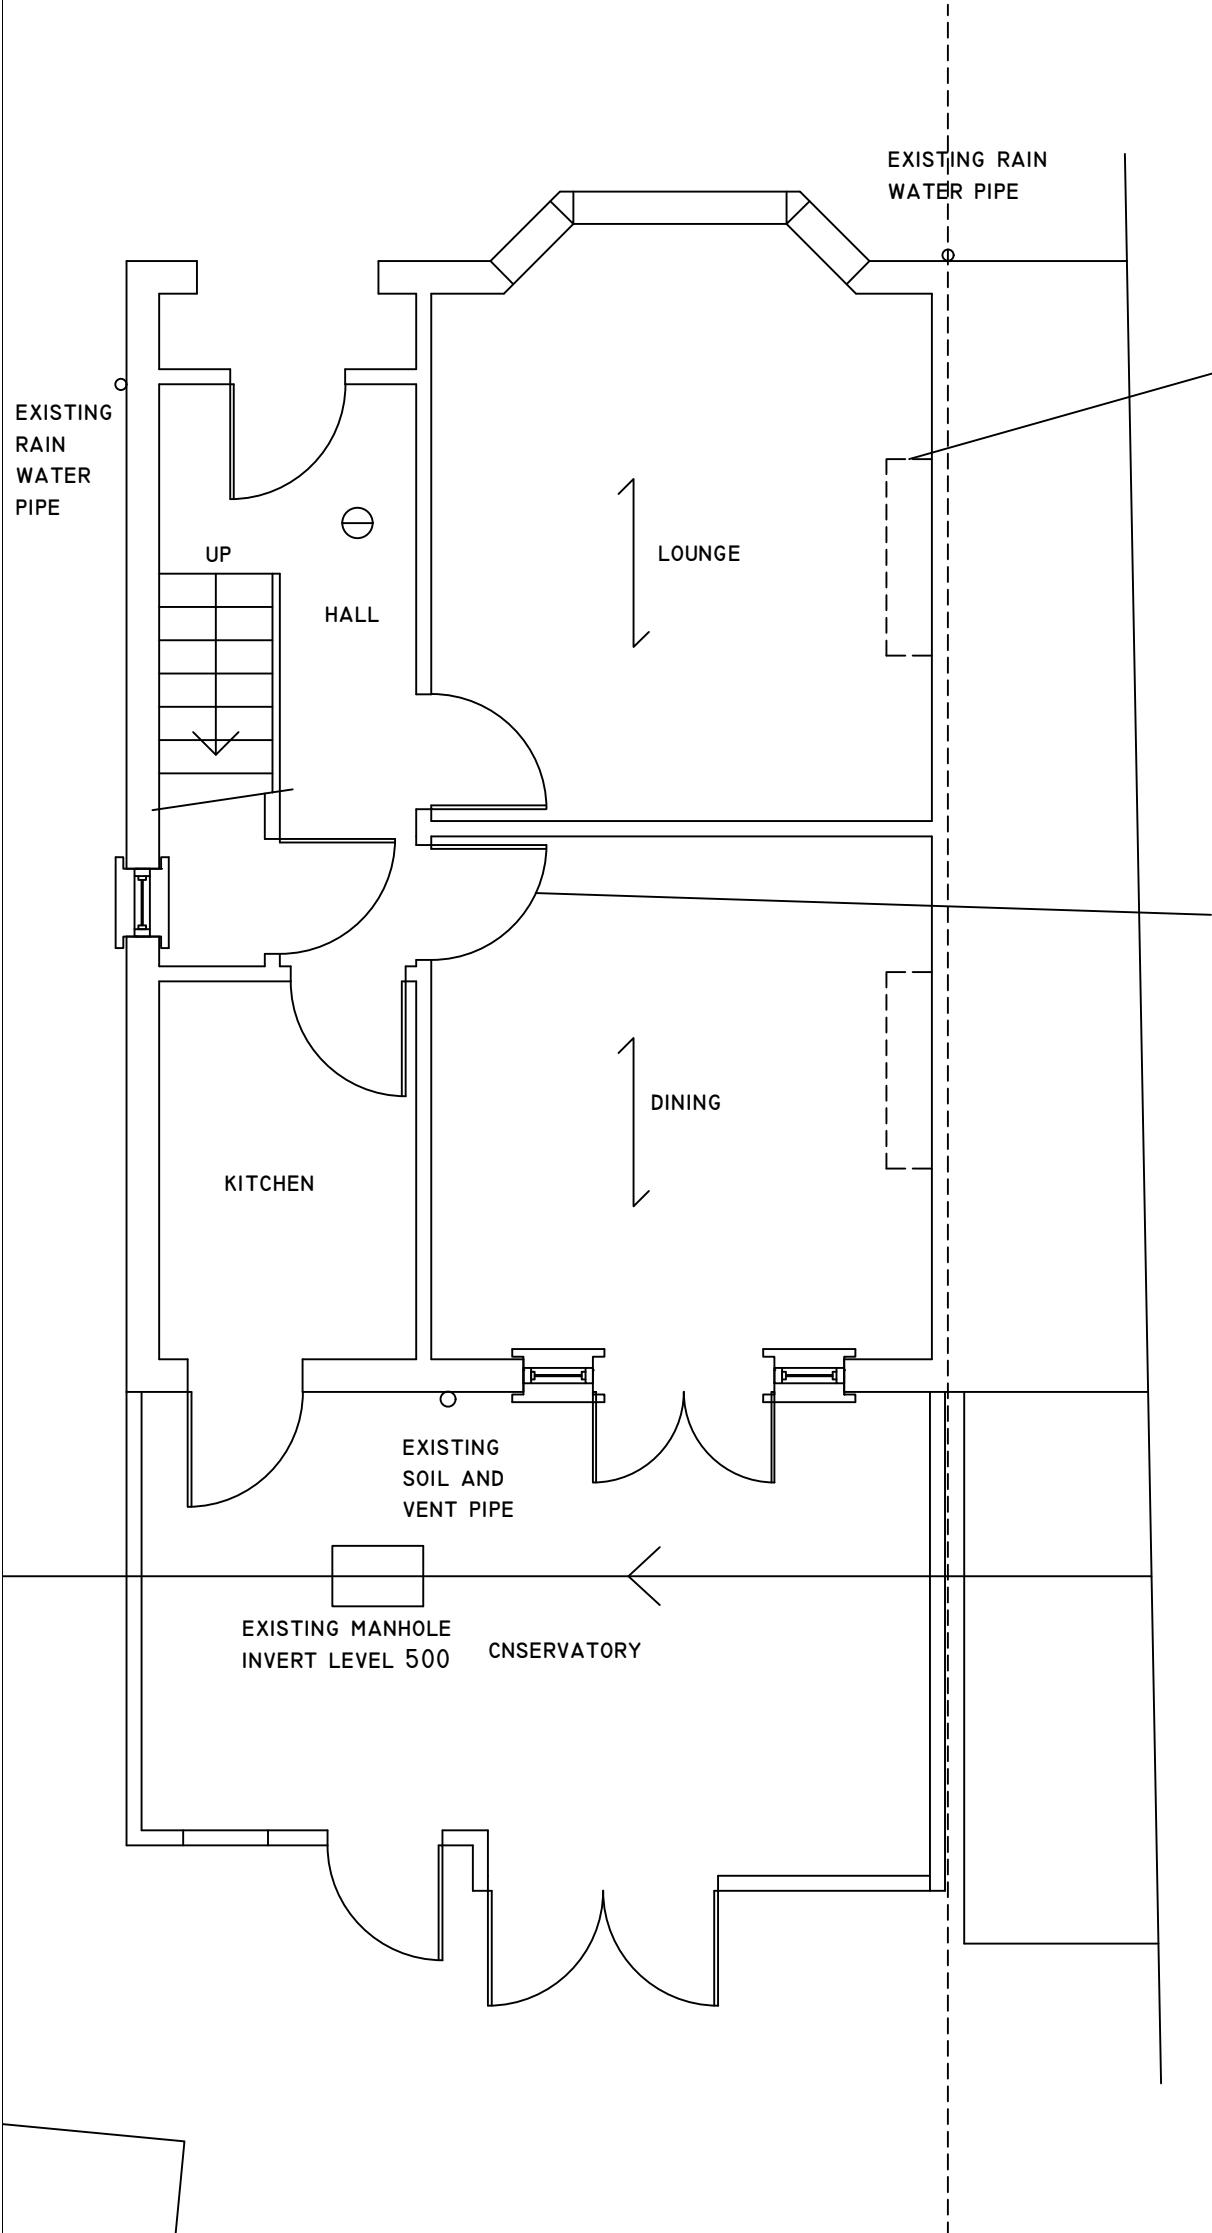

### GROUND FLOOR PLAN

0

10M

CHECKED:	DATE: MAY 2023	DRAWING TITLE: PROPOSED GROUND FLOOR PLAN	PROJECT: 31 BLACKLAND DRIVE HAYES UB4 8EX
DRAWN:	SCALE: 1:50		
DRAWING NUMBER:	LI		