




Proposed Front Elevation

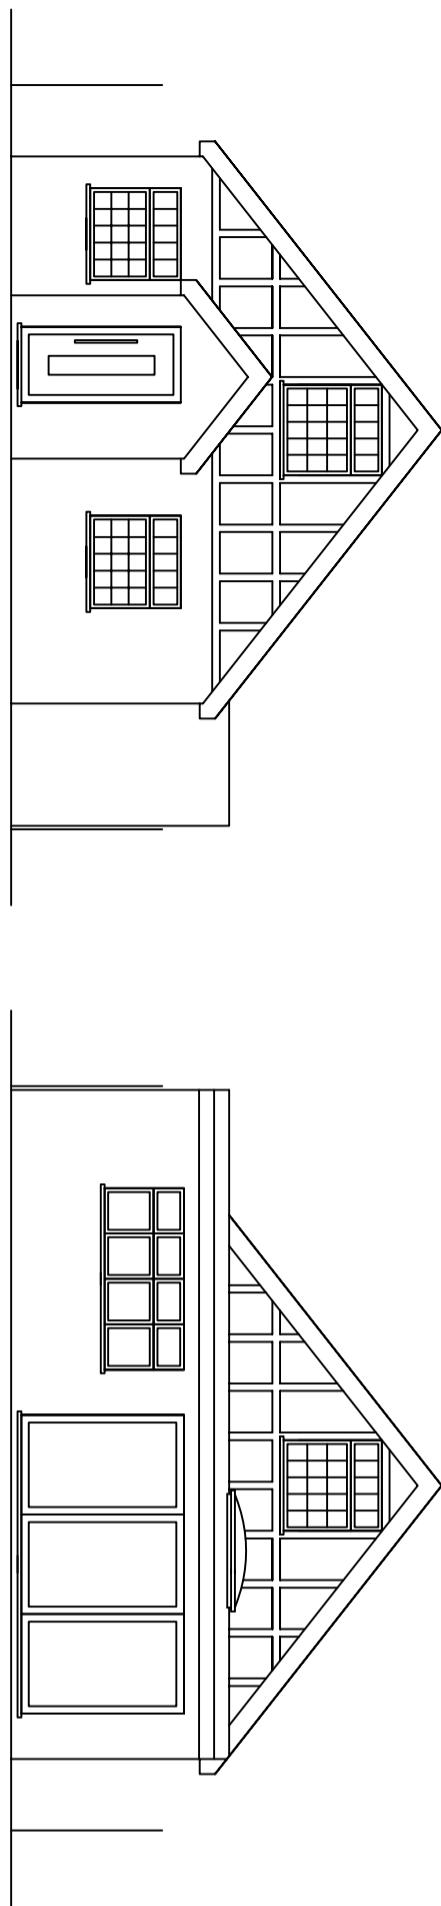

Proposed Rear Elevation

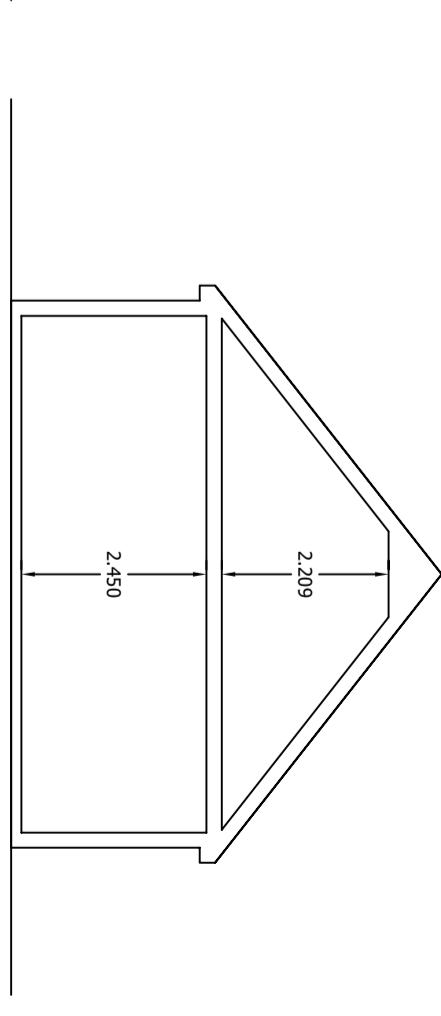

Proposed Cross Section

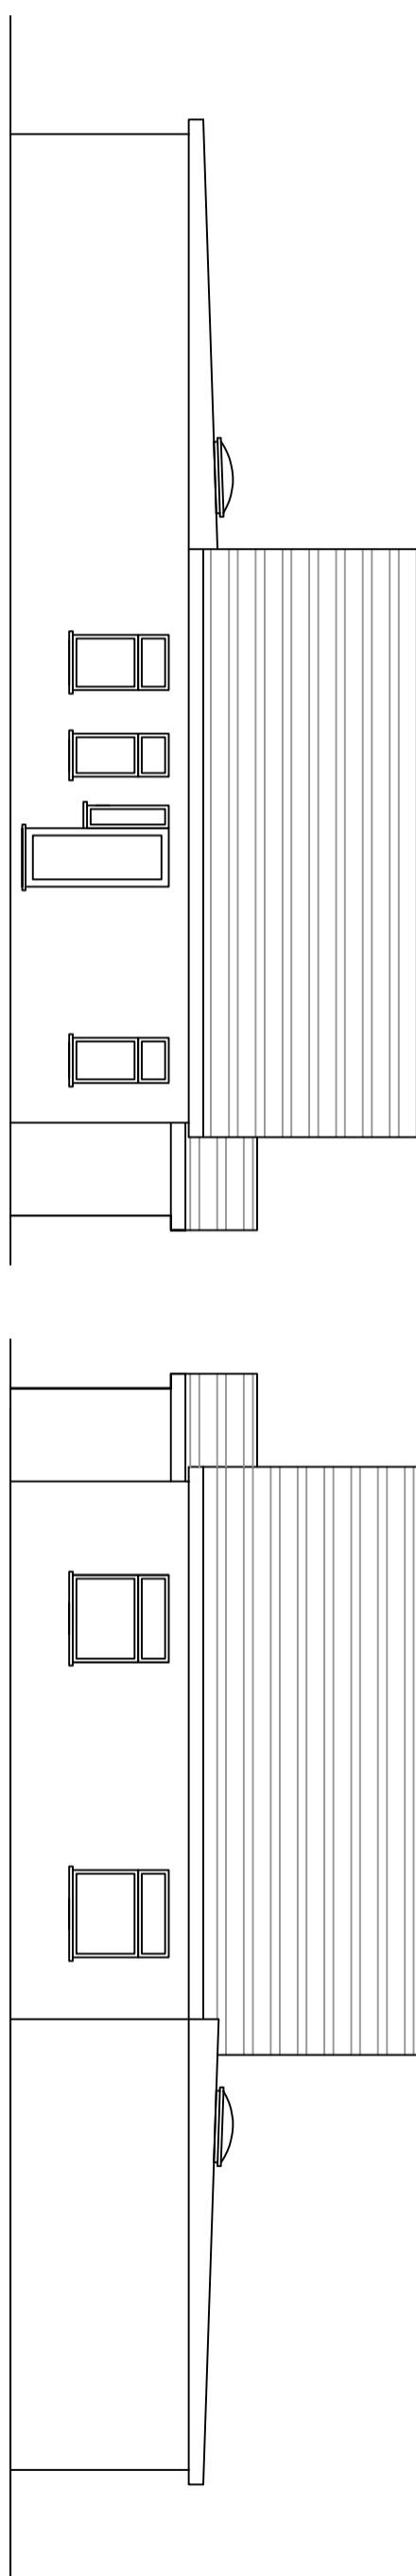

Proposed Side Elevation

Drawing: Proposed Elevations Scale: 1:100 (A3) Site: 155 Linden Ave, Ruislip HA4 8TY

Client: Usha Sangaiyan

Page 4 of 6 Rev 2

June 2025

Proposed materials to match existing

0 1 2 3 4 5 m
SCALE 1:100