
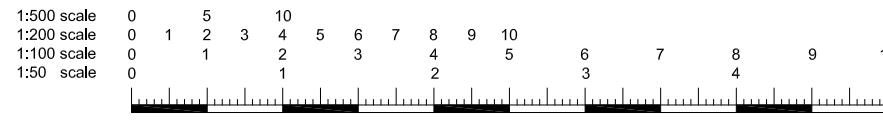


Existing Ground Floor Plan - 1:50

Revisions	
Rev	Detail
Date	


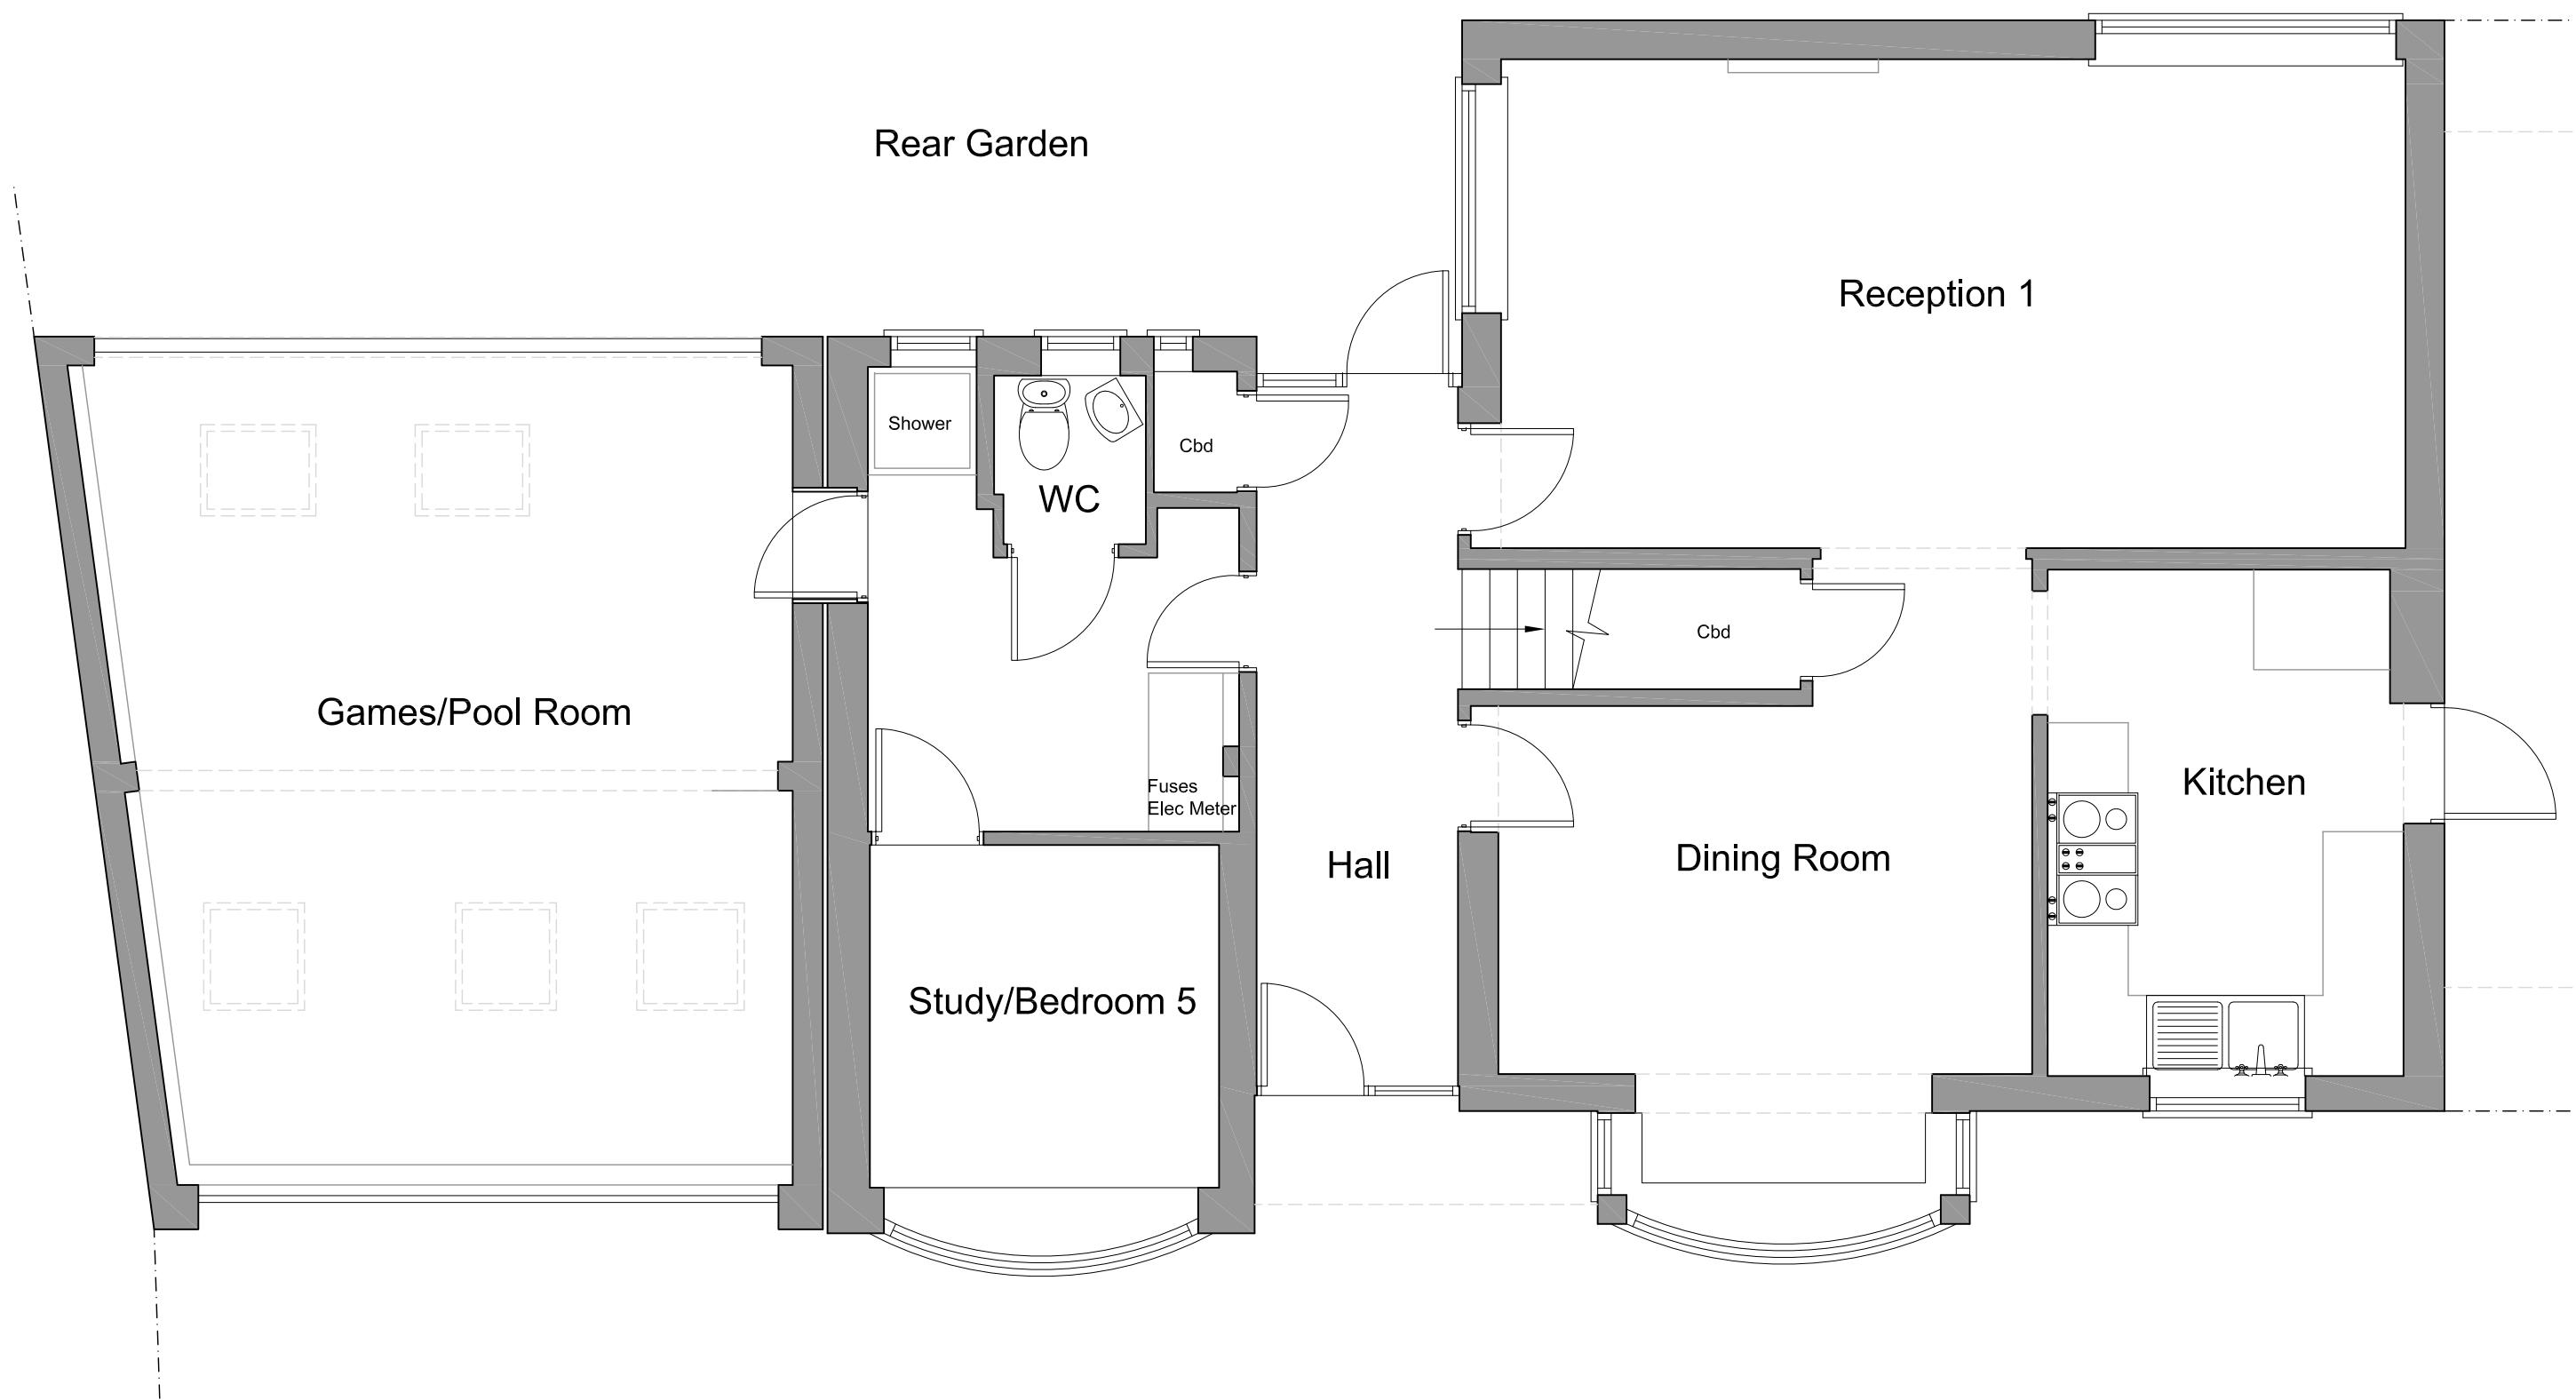


All dimensions and levels to be checked on site by contractor prior to commencement of work.
 This drawing and the copyrights and patents therein are the property of the Linear Insight Ltd and may not be used or reproduced without consent.
 This drawing is to be read in conjunction with all relevant consultants and/or specialist's drawings/documents and any discrepancies or variations are to be notified to the designer before the affected work commences.
 All works on site are to be carried out fully in accordance with current CDM regulations and recommendations, current Building Regulations, British Standards and Codes of Practice as appropriate.

Purpose of Issue	Project	Drawing	
Preliminary	54 Dene Road	Existing Ground Floor Plan	LINEAR INSIGHT Ltd
Information	Northwood		Architectural Design and Development Solutions
Approval	Middx		info@linearinsight.com - www.linearinsight.com
Approval	HA6 2DF		
Tender			
Construction			
	Client	Drawing Scale	Rev.
	Mr and Mrs Bassey	1:50@A3	—
		Date	
		May 2022	
		Drawing No.	
		1528-002-PL	

Existing First Floor Plan - 1:50

Revisions	
Rev	Detail
	Date

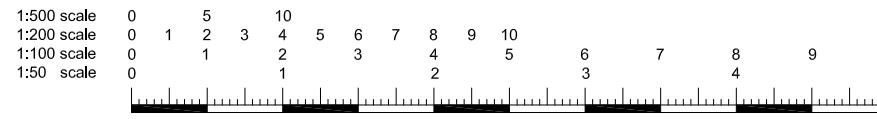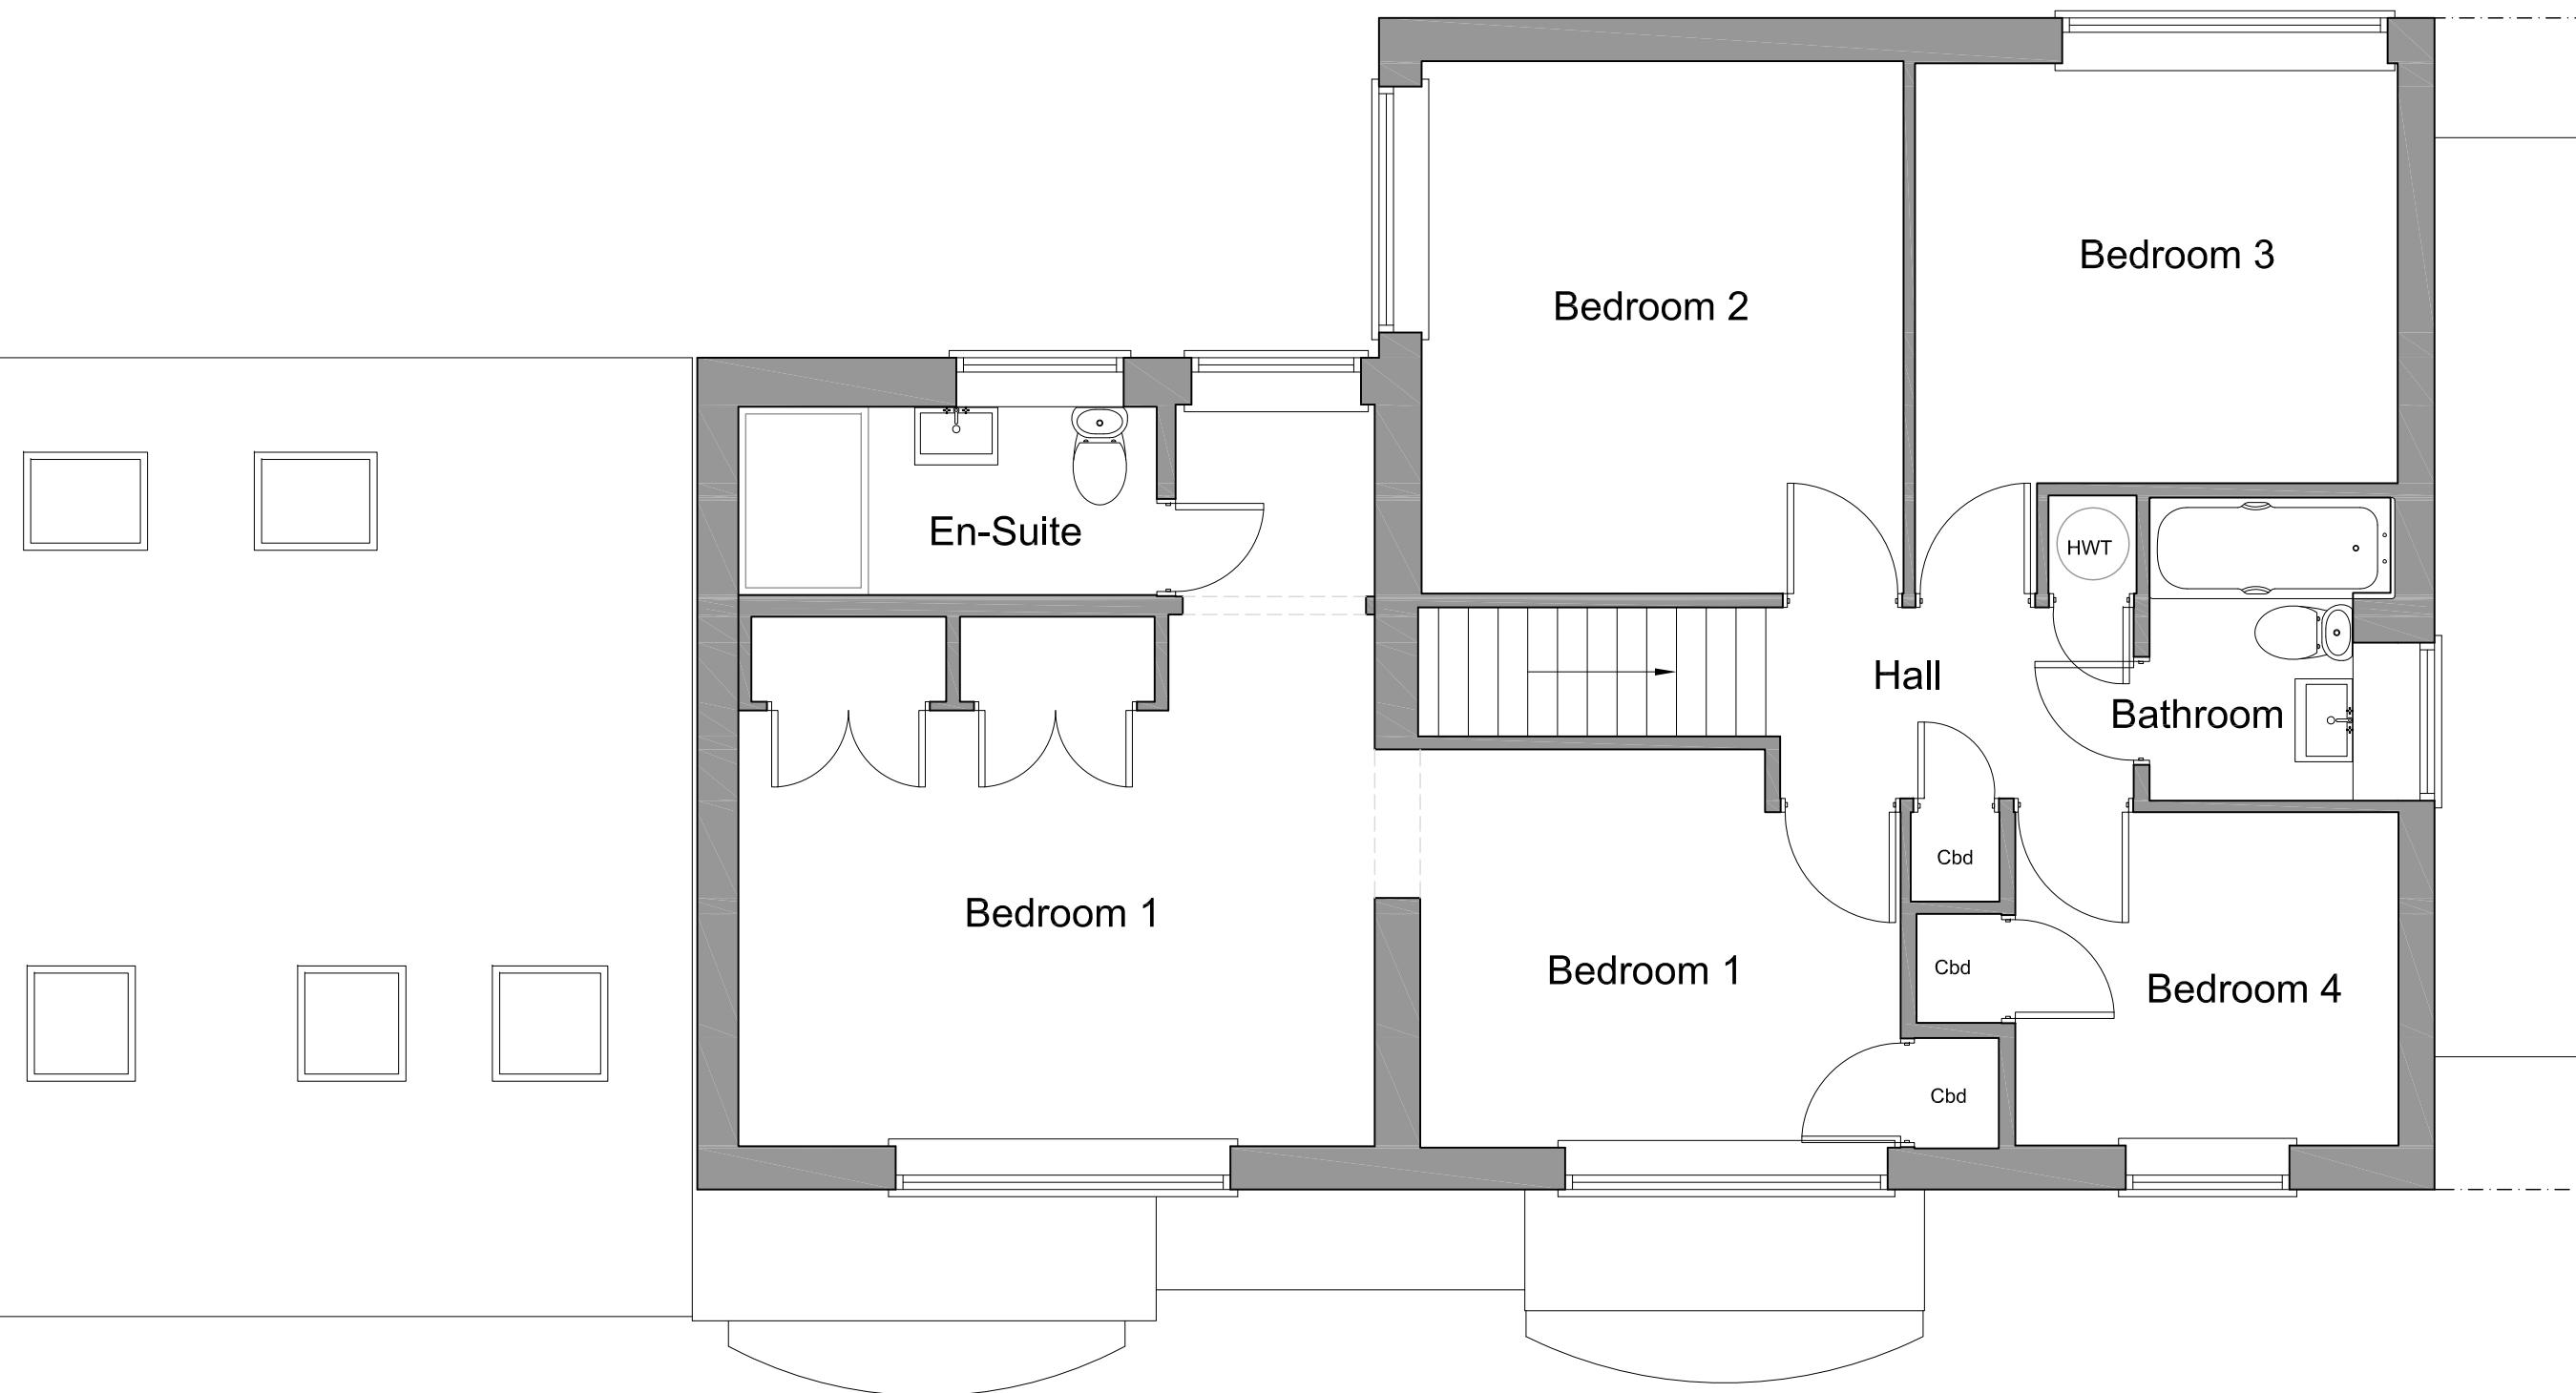

All dimensions and levels to be checked on site by contractor prior to commencement of work.
 This drawing and the copyrights and patents therein are the property of the Linear Insight Ltd and may not be used or reproduced without consent.
 This drawing is to be read in conjunction with all relevant consultants and/or specialist's drawings/documents and any discrepancies or variations are to be notified to the designer before the affected work commences.
 All works on site are to be carried out fully in accordance with current CDM regulations and recommendations, current Building Regulations, British Standards and Codes of Practice as appropriate.


Purpose of Issue	Project	Drawing	
Preliminary	54 Dene Road	Existing First Floor Plan	LINEAR INSIGHT Ltd
Information	Northwood		Architectural Design and Development Solutions
Approval	Middx		info@linearinsight.com - www.linearinsight.com
Approval	HA6 2DF		
Tender			
Construction			
	Client	Drawing Scale	Rev.
	Mr and Mrs Bassey	1:50@A3	—
		Date	
		May 2022	
		Drawing No.	
		1528-003-PL	

Existing Front Elevation - 1:100




Revisions	
Rev	Detail
	Date

Existing Rear Elevation - 1:100

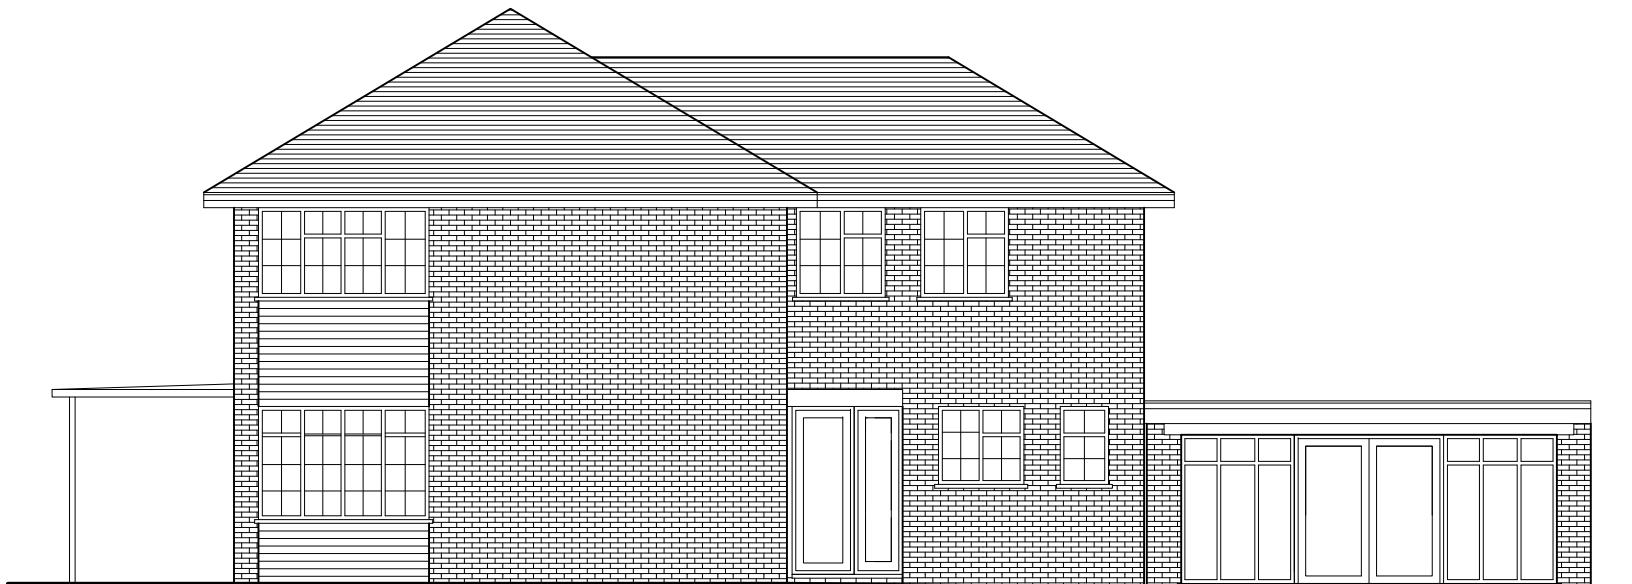

Existing Side Elevation - 1:100

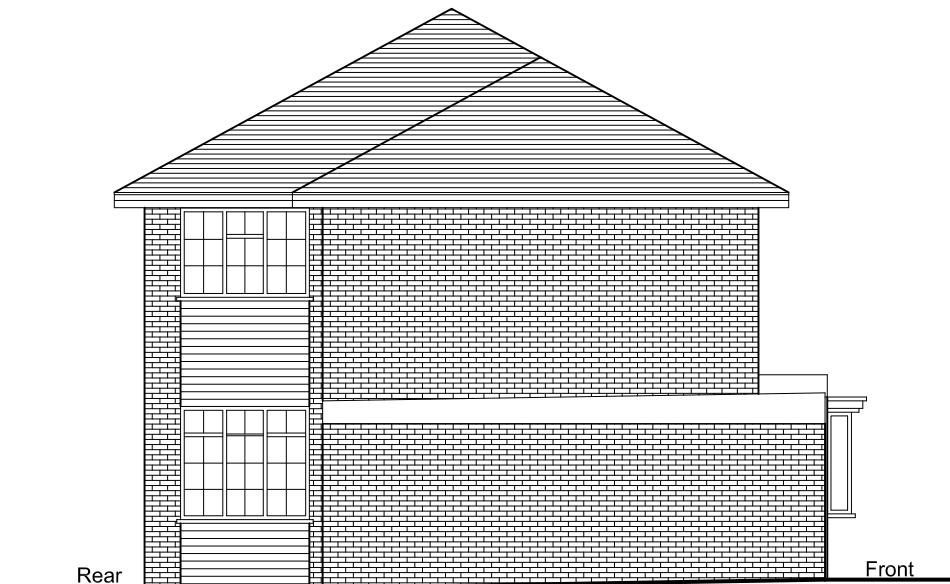


All dimensions and levels to be checked on site by contractor prior to commencement of work.
 This drawing and the copyrights and patents therein are the property of the Linear Insight Ltd and may not be used or reproduced without consent.
 This drawing is to be read in conjunction with all relevant consultants and/or specialist's drawings/documents and any discrepancies or variations are to be notified to the designer before the affected work commences.
 All works on site are to be carried out fully in accordance with current CDM regulations and recommendations, current Building Regulations, British Standards and Codes of Practice as appropriate.

Purpose of Issue	Project	Drawing	
Preliminary	<input checked="" type="checkbox"/> 54 Dene Road	Existing Elevations	LINEAR INSIGHT Ltd
Information	<input type="checkbox"/> Northwood		Architectural Design and Development Solutions
Approval	<input type="checkbox"/> Middx		info@linearinsight.com - www.linearinsight.com
Approval	<input type="checkbox"/> HA6 2DF		
Tender			
Construction			
	Client	Drawing Scale	Rev.
	Mr and Mrs Bassey	1:100@A3	—
		Date	
		May 2022	
		Drawing No.	
		1528-005-PL	

Proposed Ground Floor Plan - 1:50

Revisions
Rev Detail Date

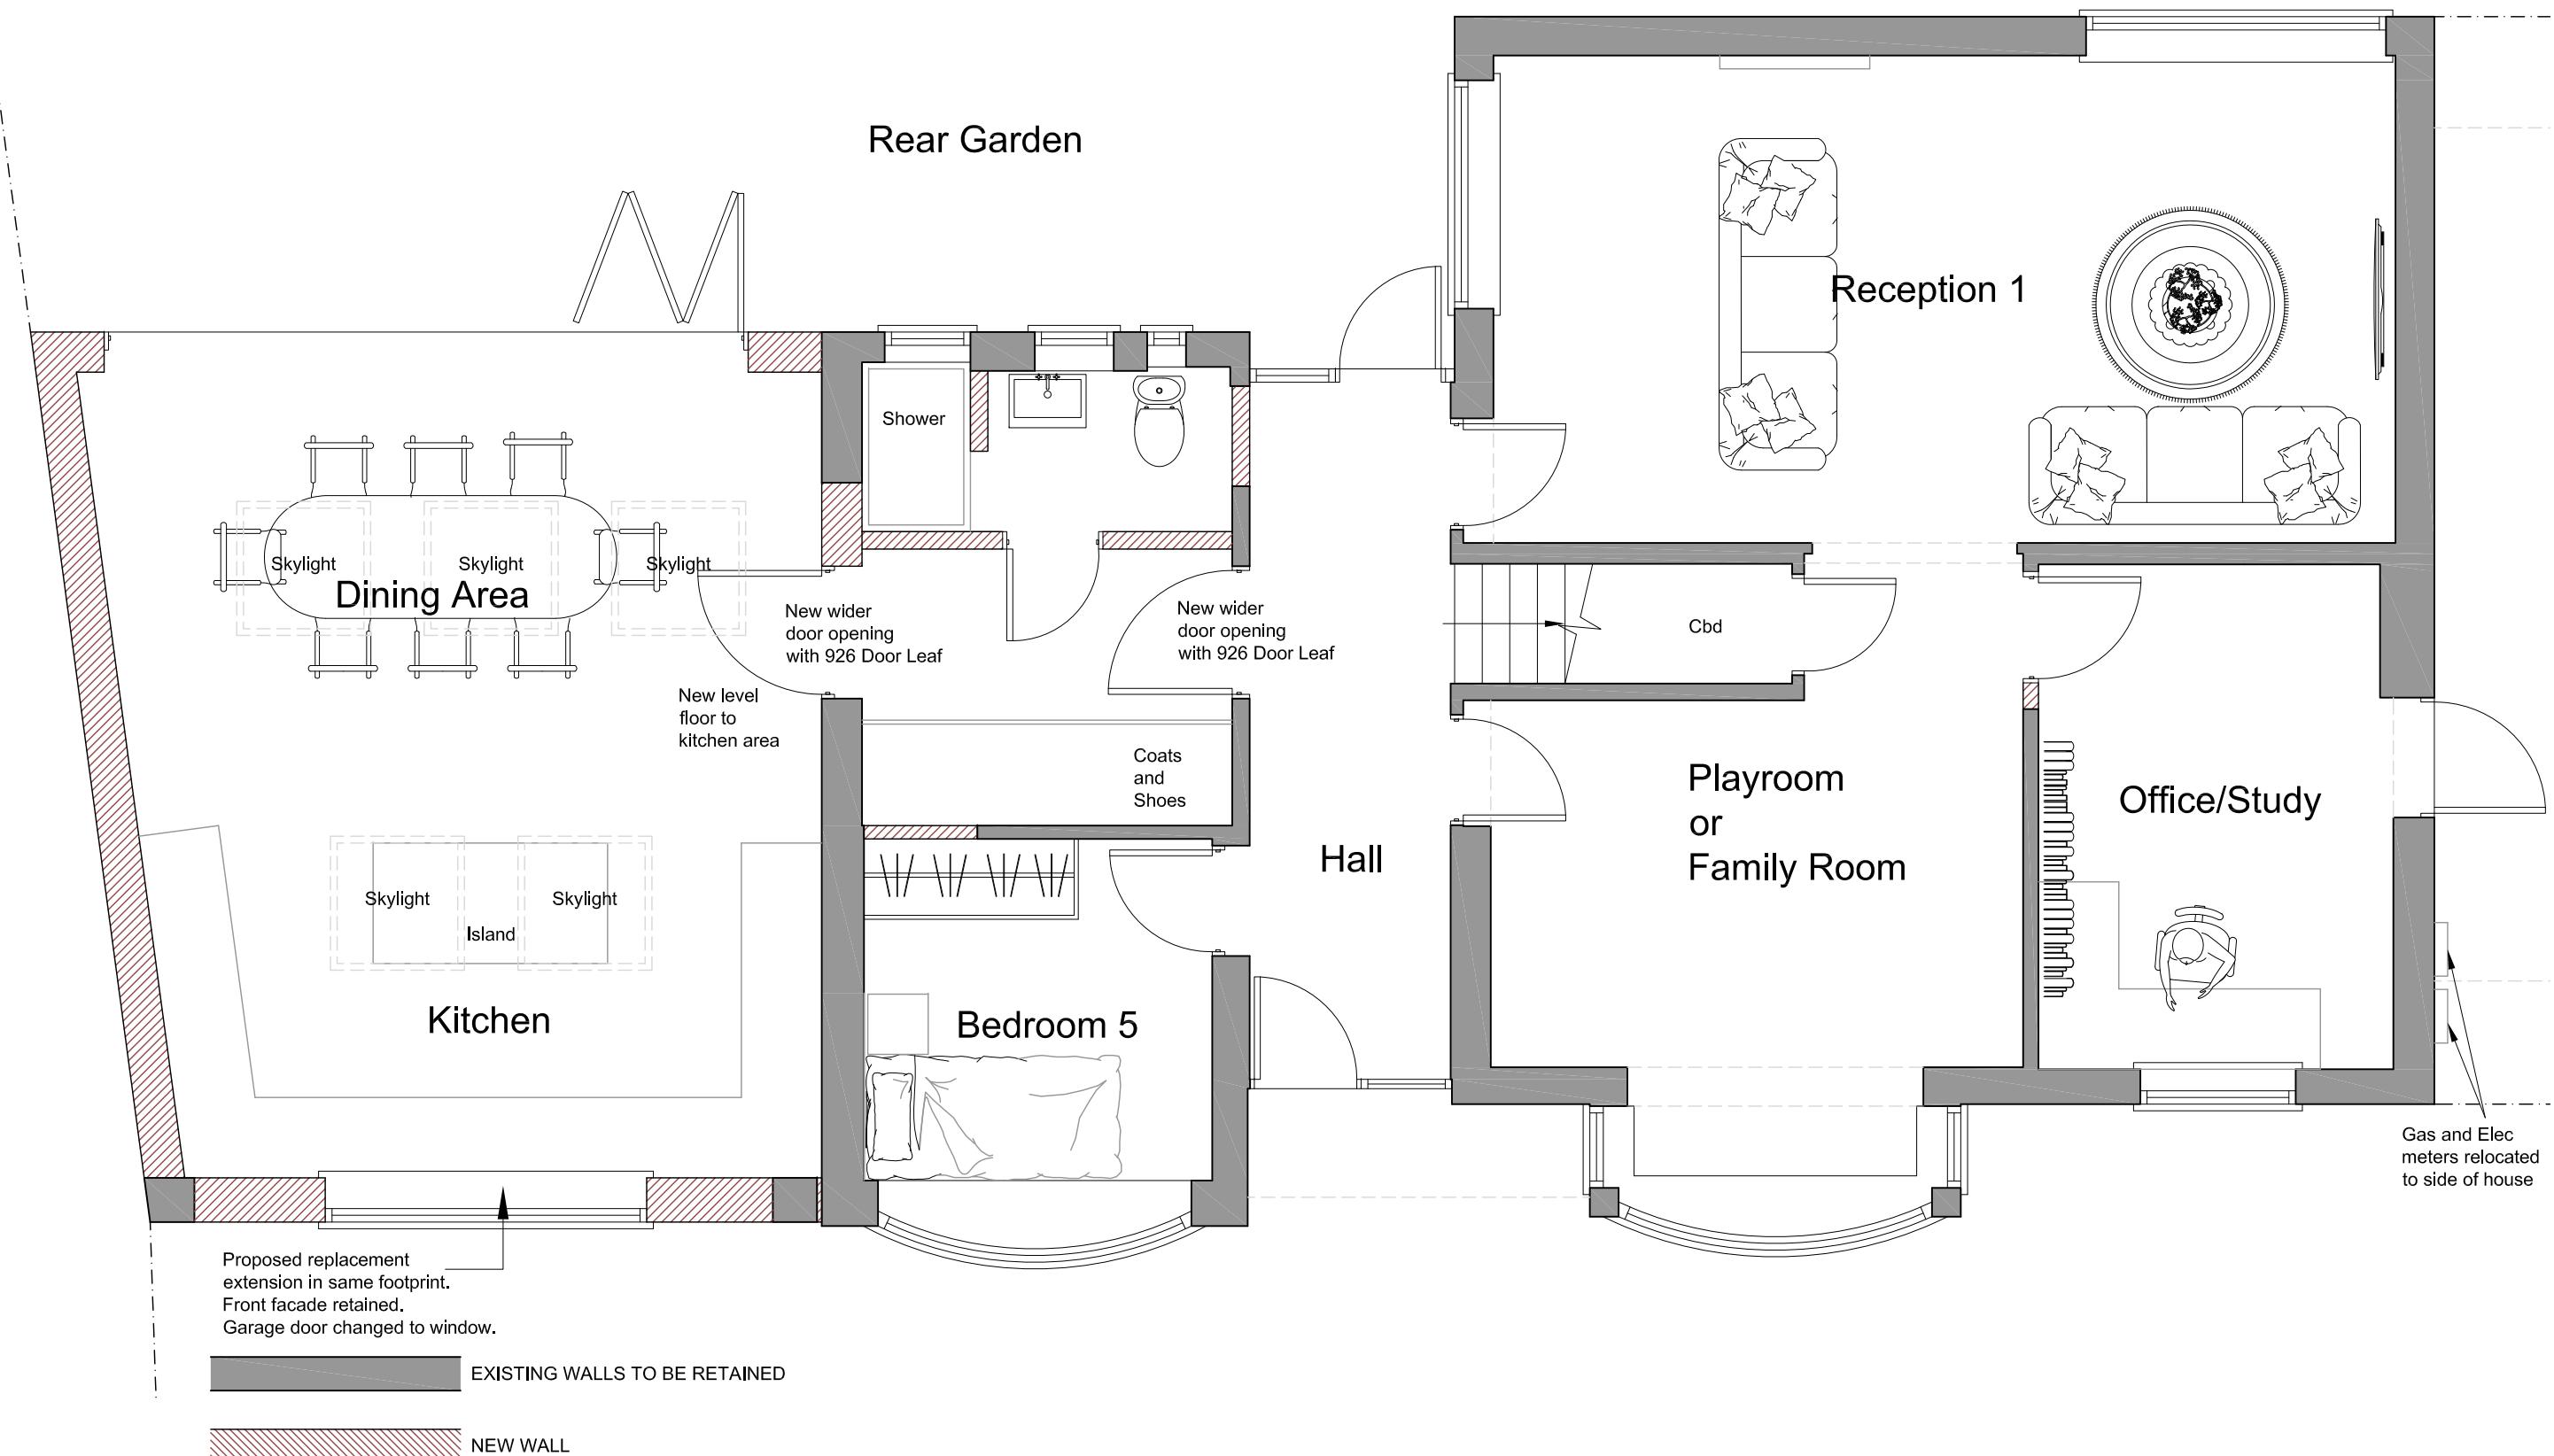


1:500 scale 0 5 10
1:200 scale 0 1 2 3 4 5 6 7 8 9 10
1:100 scale 0 1 2 3 4 5 6 7 8 9 10
1:50 scale 0 1 2 3 4 5 6 7 8 9 10

All dimensions and levels to be checked on site by contractor prior to commencement of work.
This drawing and the copyrights and patents therein are the property of the Linear Insight Ltd and may not be used or reproduced without consent.
This drawing is to be read in conjunction with all relevant consultants and/or specialist's drawings/documents and any discrepancies or variations are to be notified to the designer before the affected work commences.
All works on site are to be carried out fully in accordance with current CDM regulations and recommendations, current Building Regulations, British Standards and Codes of Practice as appropriate.

Purpose of Issue	Project	Drawing	
Preliminary Information	<input checked="" type="checkbox"/> 54 Dene Road	Proposed Ground Floor Plan	LINEAR INSIGHT Ltd
Approval	<input type="checkbox"/> Northwood		Architectural Design and Development Solutions
Tender	<input type="checkbox"/> Middx		info@linearinsight.com - www.linearinsight.com
Construction	<input type="checkbox"/> HA6 2DF		
Client	<input type="checkbox"/> Mr and Mrs Bassey	Drawing Scale	Rev.
		1:50@A3	—
		Date	
		May 2022	
		Drawing No.	
		1528-006-PL	

Proposed First Floor Plan - 1:50

Revisions
Rev Detail Date

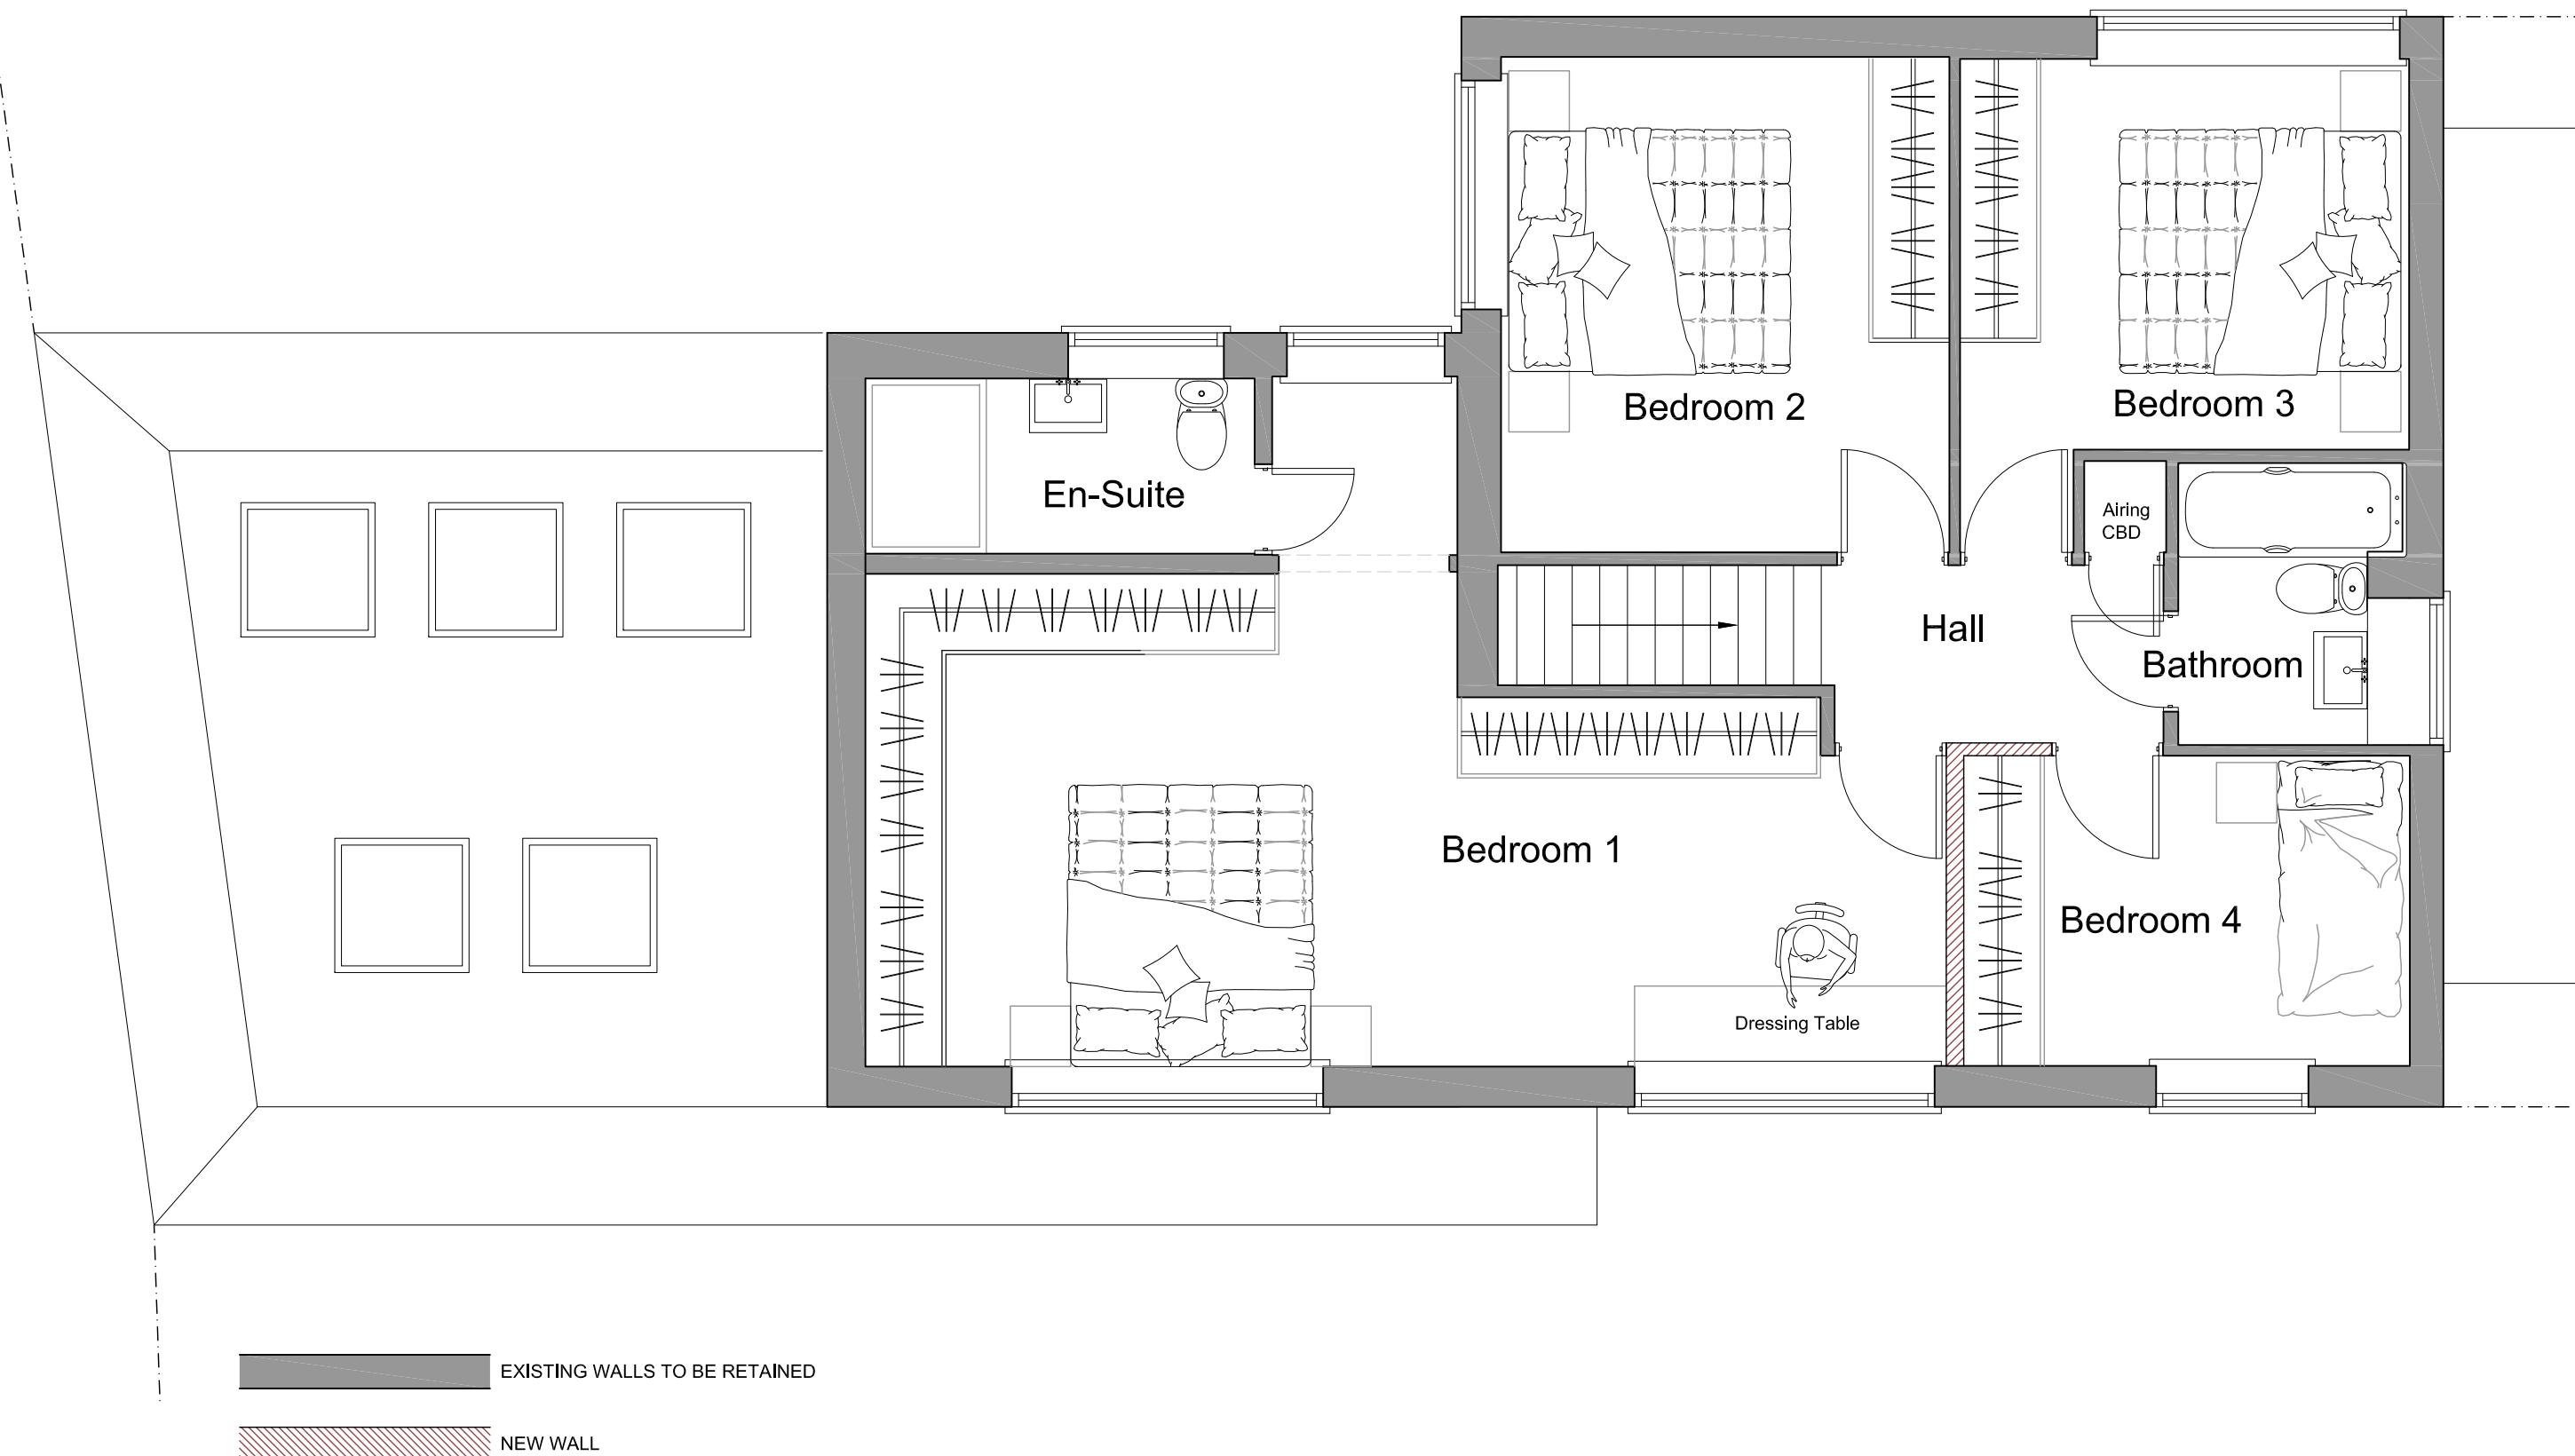


1:500 scale 0 5 10
1:200 scale 0 1 2 3 4 5 6 7 8 9 10
1:100 scale 0 1 2 3 4 5 6 7 8 9 10
1:50 scale 0 1 2 3 4 5 6 7 8 9 10

All dimensions and levels to be checked on site by contractor prior to commencement of work.
This drawing and the copyrights and patents therein are the property of the Linear Insight Ltd and may not be used or reproduced without consent.
This drawing is to be read in conjunction with all relevant consultants and/or specialist's drawings/documents and any discrepancies or variations are to be notified to the designer before the affected work commences.
All works on site are to be carried out fully in accordance with current CDM regulations and recommendations, current Building Regulations, British Standards and Codes of Practice as appropriate.

Purpose of Issue	Project	Drawing	LINEAR INSIGHT Ltd
Preliminary	54 Dene Road	Proposed First Floor Plan	Architectural Design and Development Solutions
Information	Northwood		info@linearinsight.com - www.linearinsight.com
Approval	Middx		
Approval	HA6 2DF		
Tender			
Construction			
	Client	Drawing Scale	Rev.
	Mr and Mrs Bassey	1:50@A3	—
		Date	
		May 2022	
		Drawing No.	
		1528-007-PL	

Proposed Front Elevation - 1:100

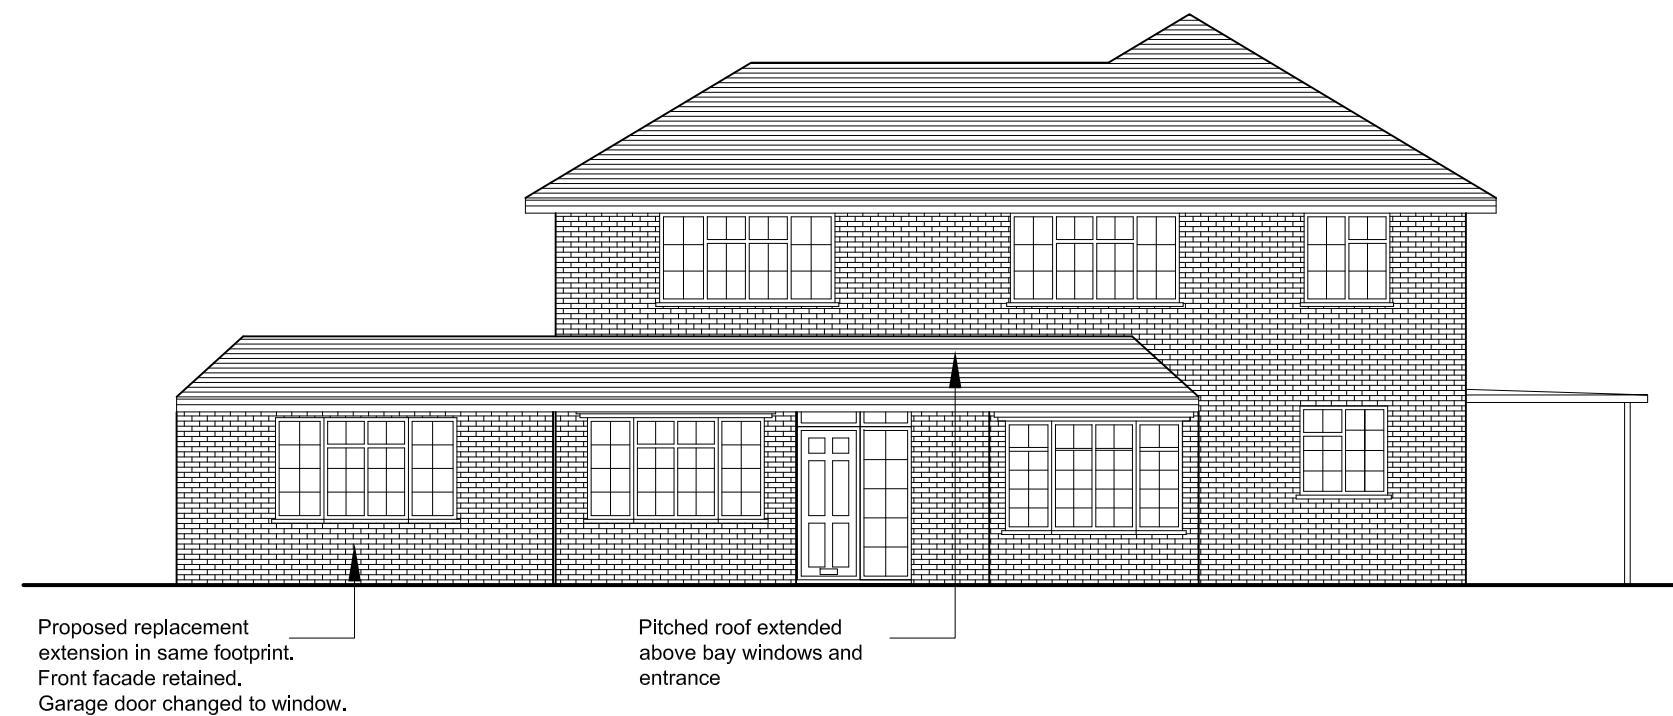


Revisions	
Rev	Detail
	Date

Proposed Rear Elevation - 1:100



Proposed Side Elevation - 1:100

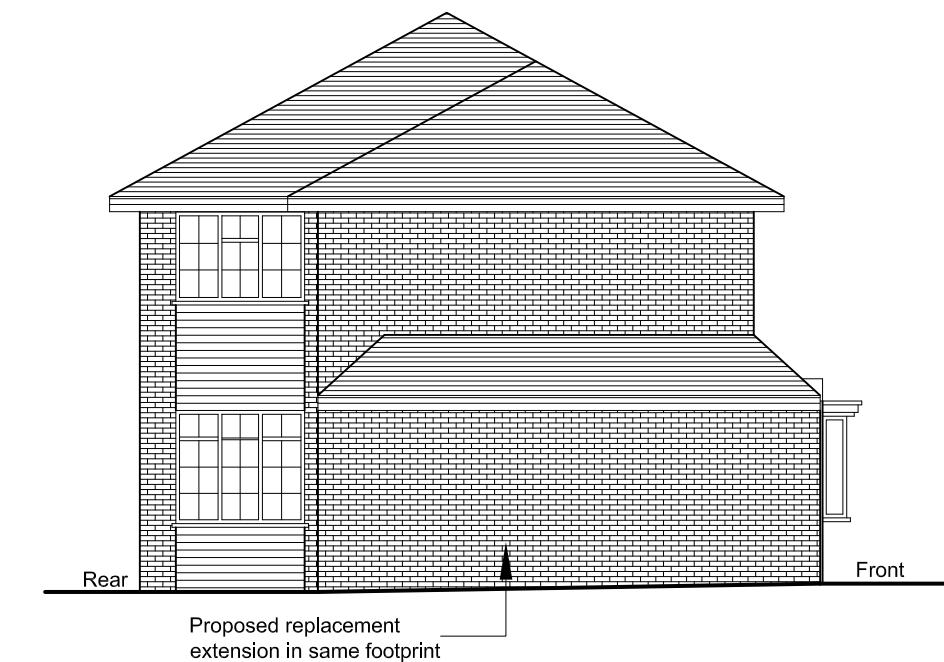

All dimensions and levels to be checked on site by contractor prior to commencement of work.
 This drawing and the copyrights and patents therein are the property of the Linear Insight Ltd and may not be used or reproduced without consent.
 This drawing is to be read in conjunction with all relevant consultants and/or specialist's drawings/documents and any discrepancies or variations are to be notified to the designer before the affected work commences.
 All works on site are to be carried out fully in accordance with current CDM regulations and recommendations, current Building Regulations, British Standards and Codes of Practice as appropriate.

Purpose of Issue	Project	Drawing	
Preliminary	<input checked="" type="checkbox"/> 54 Dene Road	Proposed Elevations	LINEAR INSIGHT Ltd
Information	<input type="checkbox"/> Northwood		Architectural Design and Development Solutions
Approval	<input type="checkbox"/> Middx		info@linearinsight.com - www.linearinsight.com
Approval	<input type="checkbox"/> HA6 2DF		
Tender			
Construction			
Client	Mr and Mrs Bassey	Drawing Scale	Drawing No.
	1:100@A3	Date	Rev.
	May 2022		1528-010-PL