


Plan form reduced by 3.0 in length following advice from the Local Planning Authority
(Dashed line denotes refused applications 14387/APP/2020/2775 & 2776

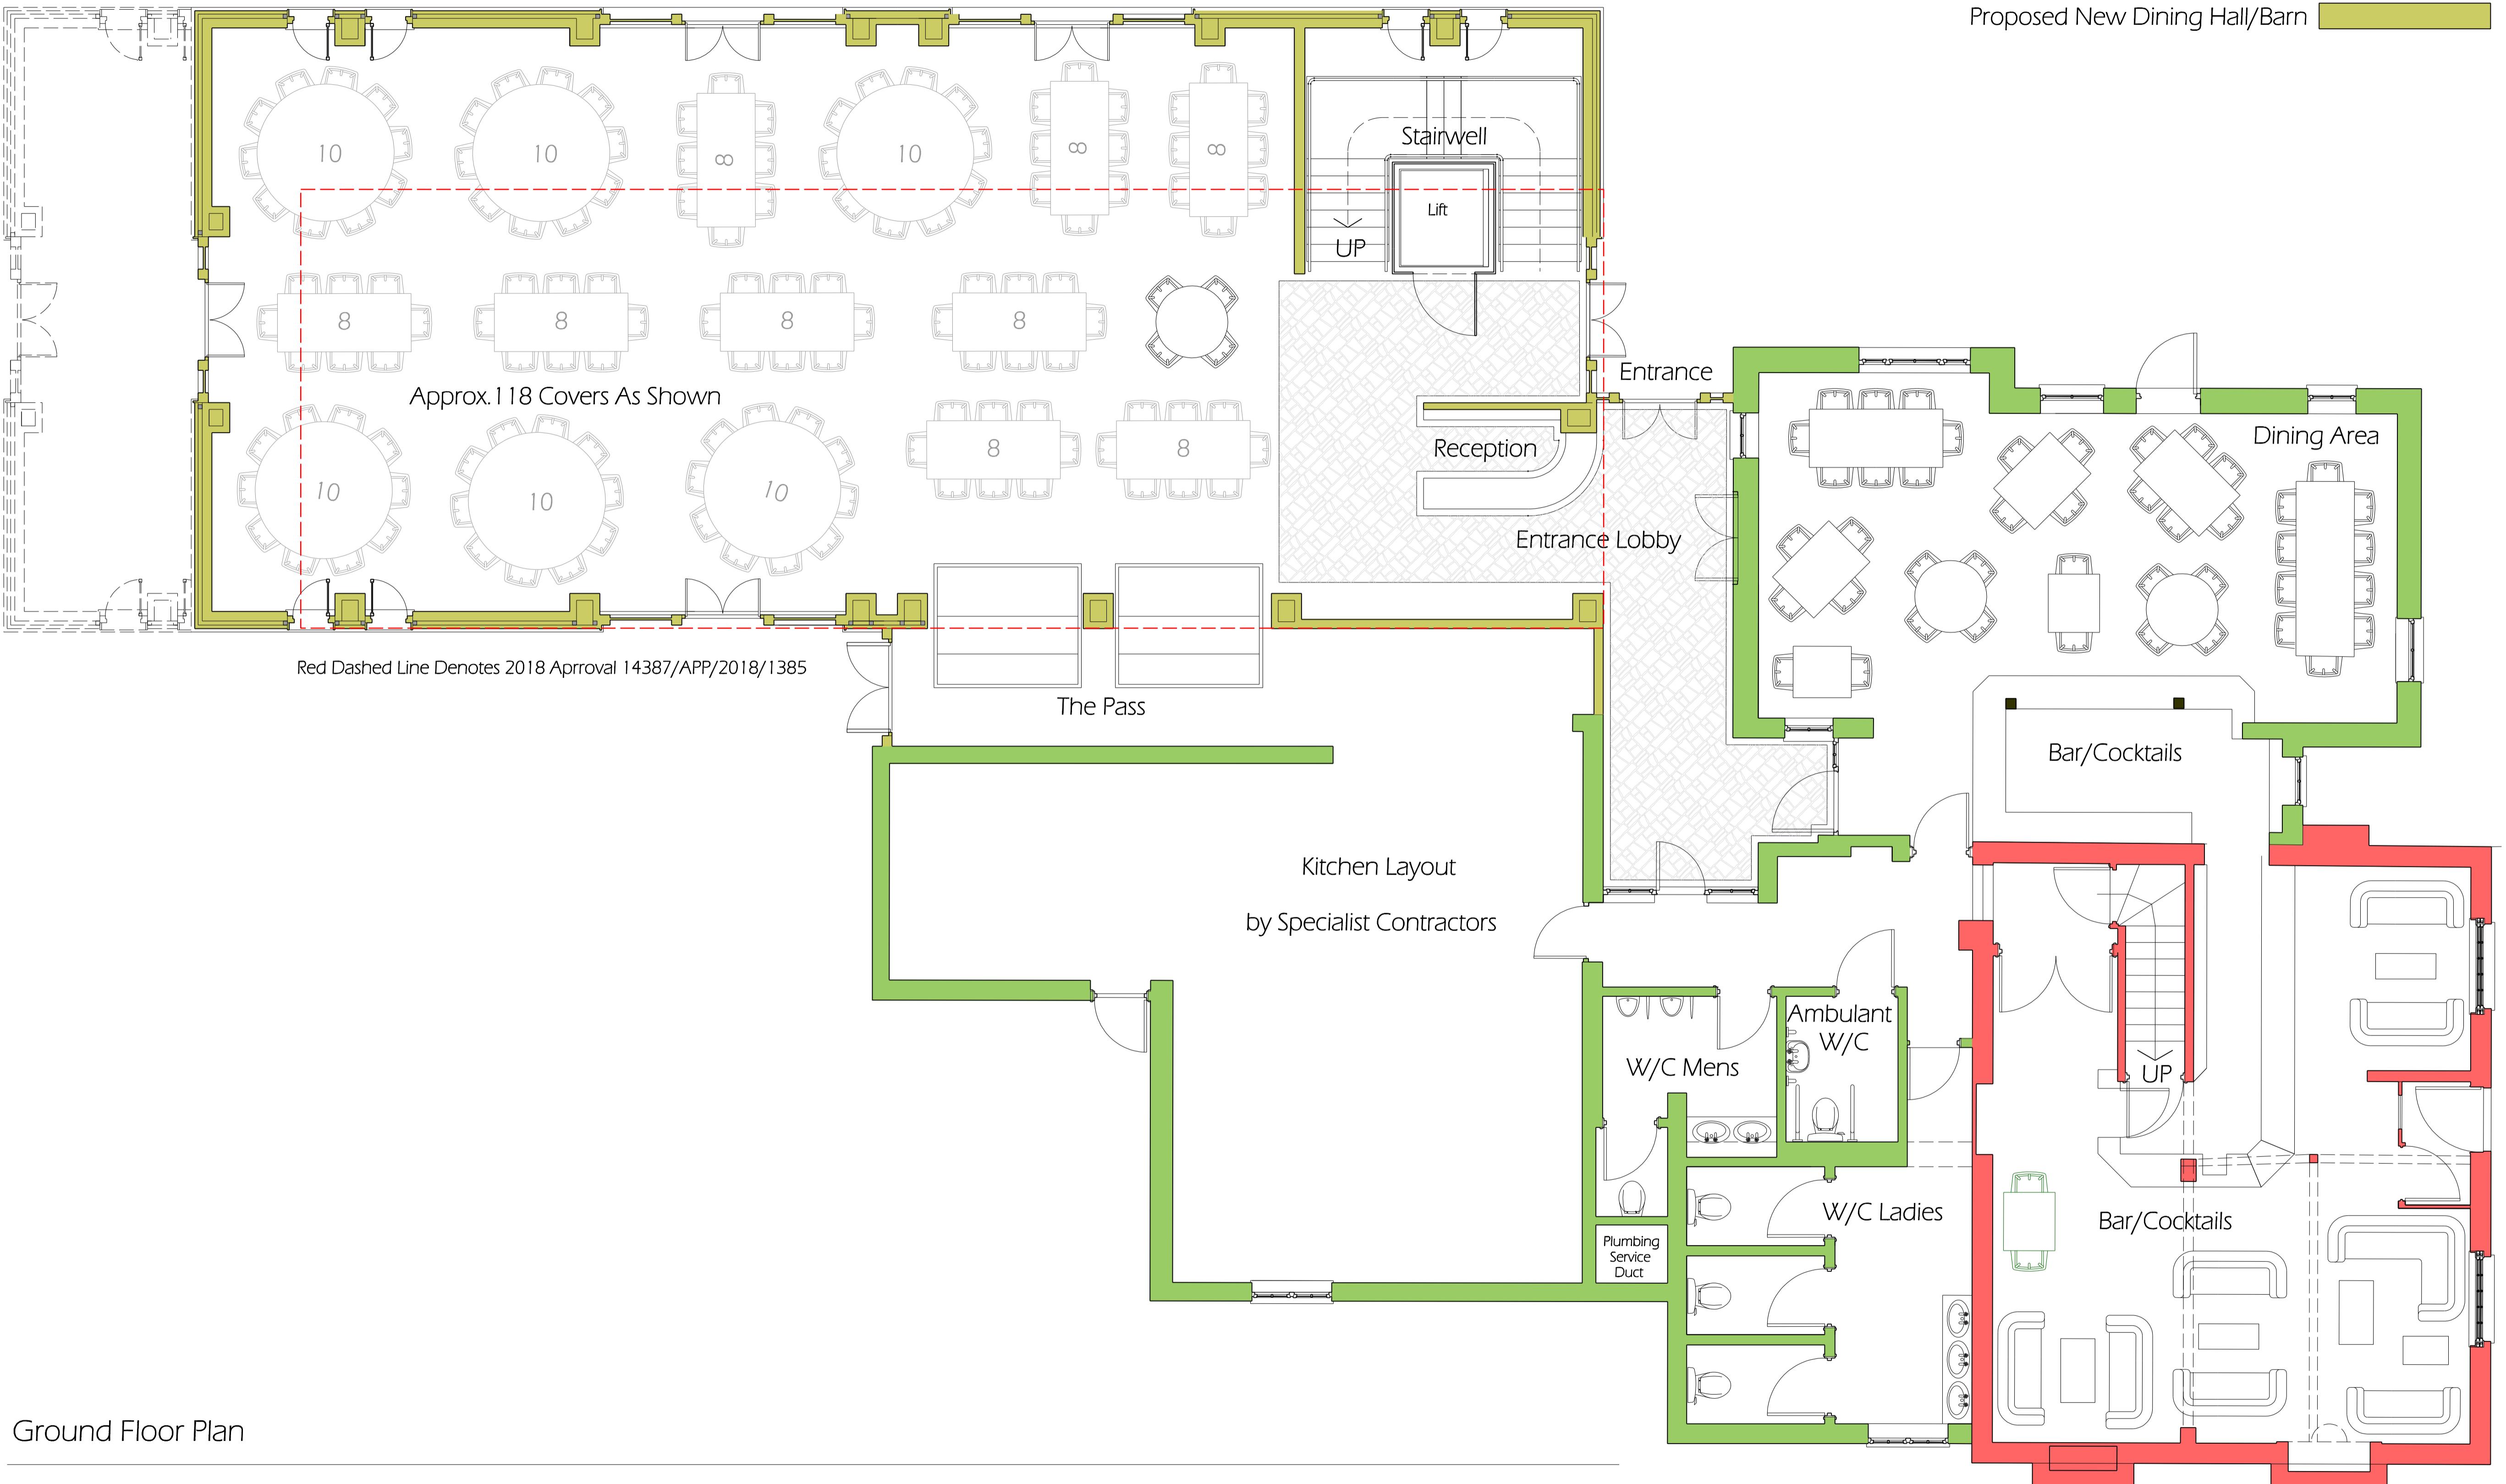

1:50

Rev.:	
Description:	

Date:	

Drawing Title:	Ground Floor Plans
Project:	Duck Hill Road
Project Ref:	VSA18/04
Scale:	1:50 @ A1
Date:	27/02/2018

As Proposed	
Restaurant Extension	

Drawn: MVS
Drawing No: VSA20/11 - 007

Do not rely upon dimensions scaled from this drawing for construction purposes	
Any discrepancies must be reported to the Architect as soon as possible	
The contents of this drawing remain the copyright of Vernon Smith and Associates	
Tel: 01234 708630	