


Plan form reduced by 3.0 in length following advice from the Local Planning Authority
(Dashed line denotes refused applications 14387/APP/2020/2775 & 2776)

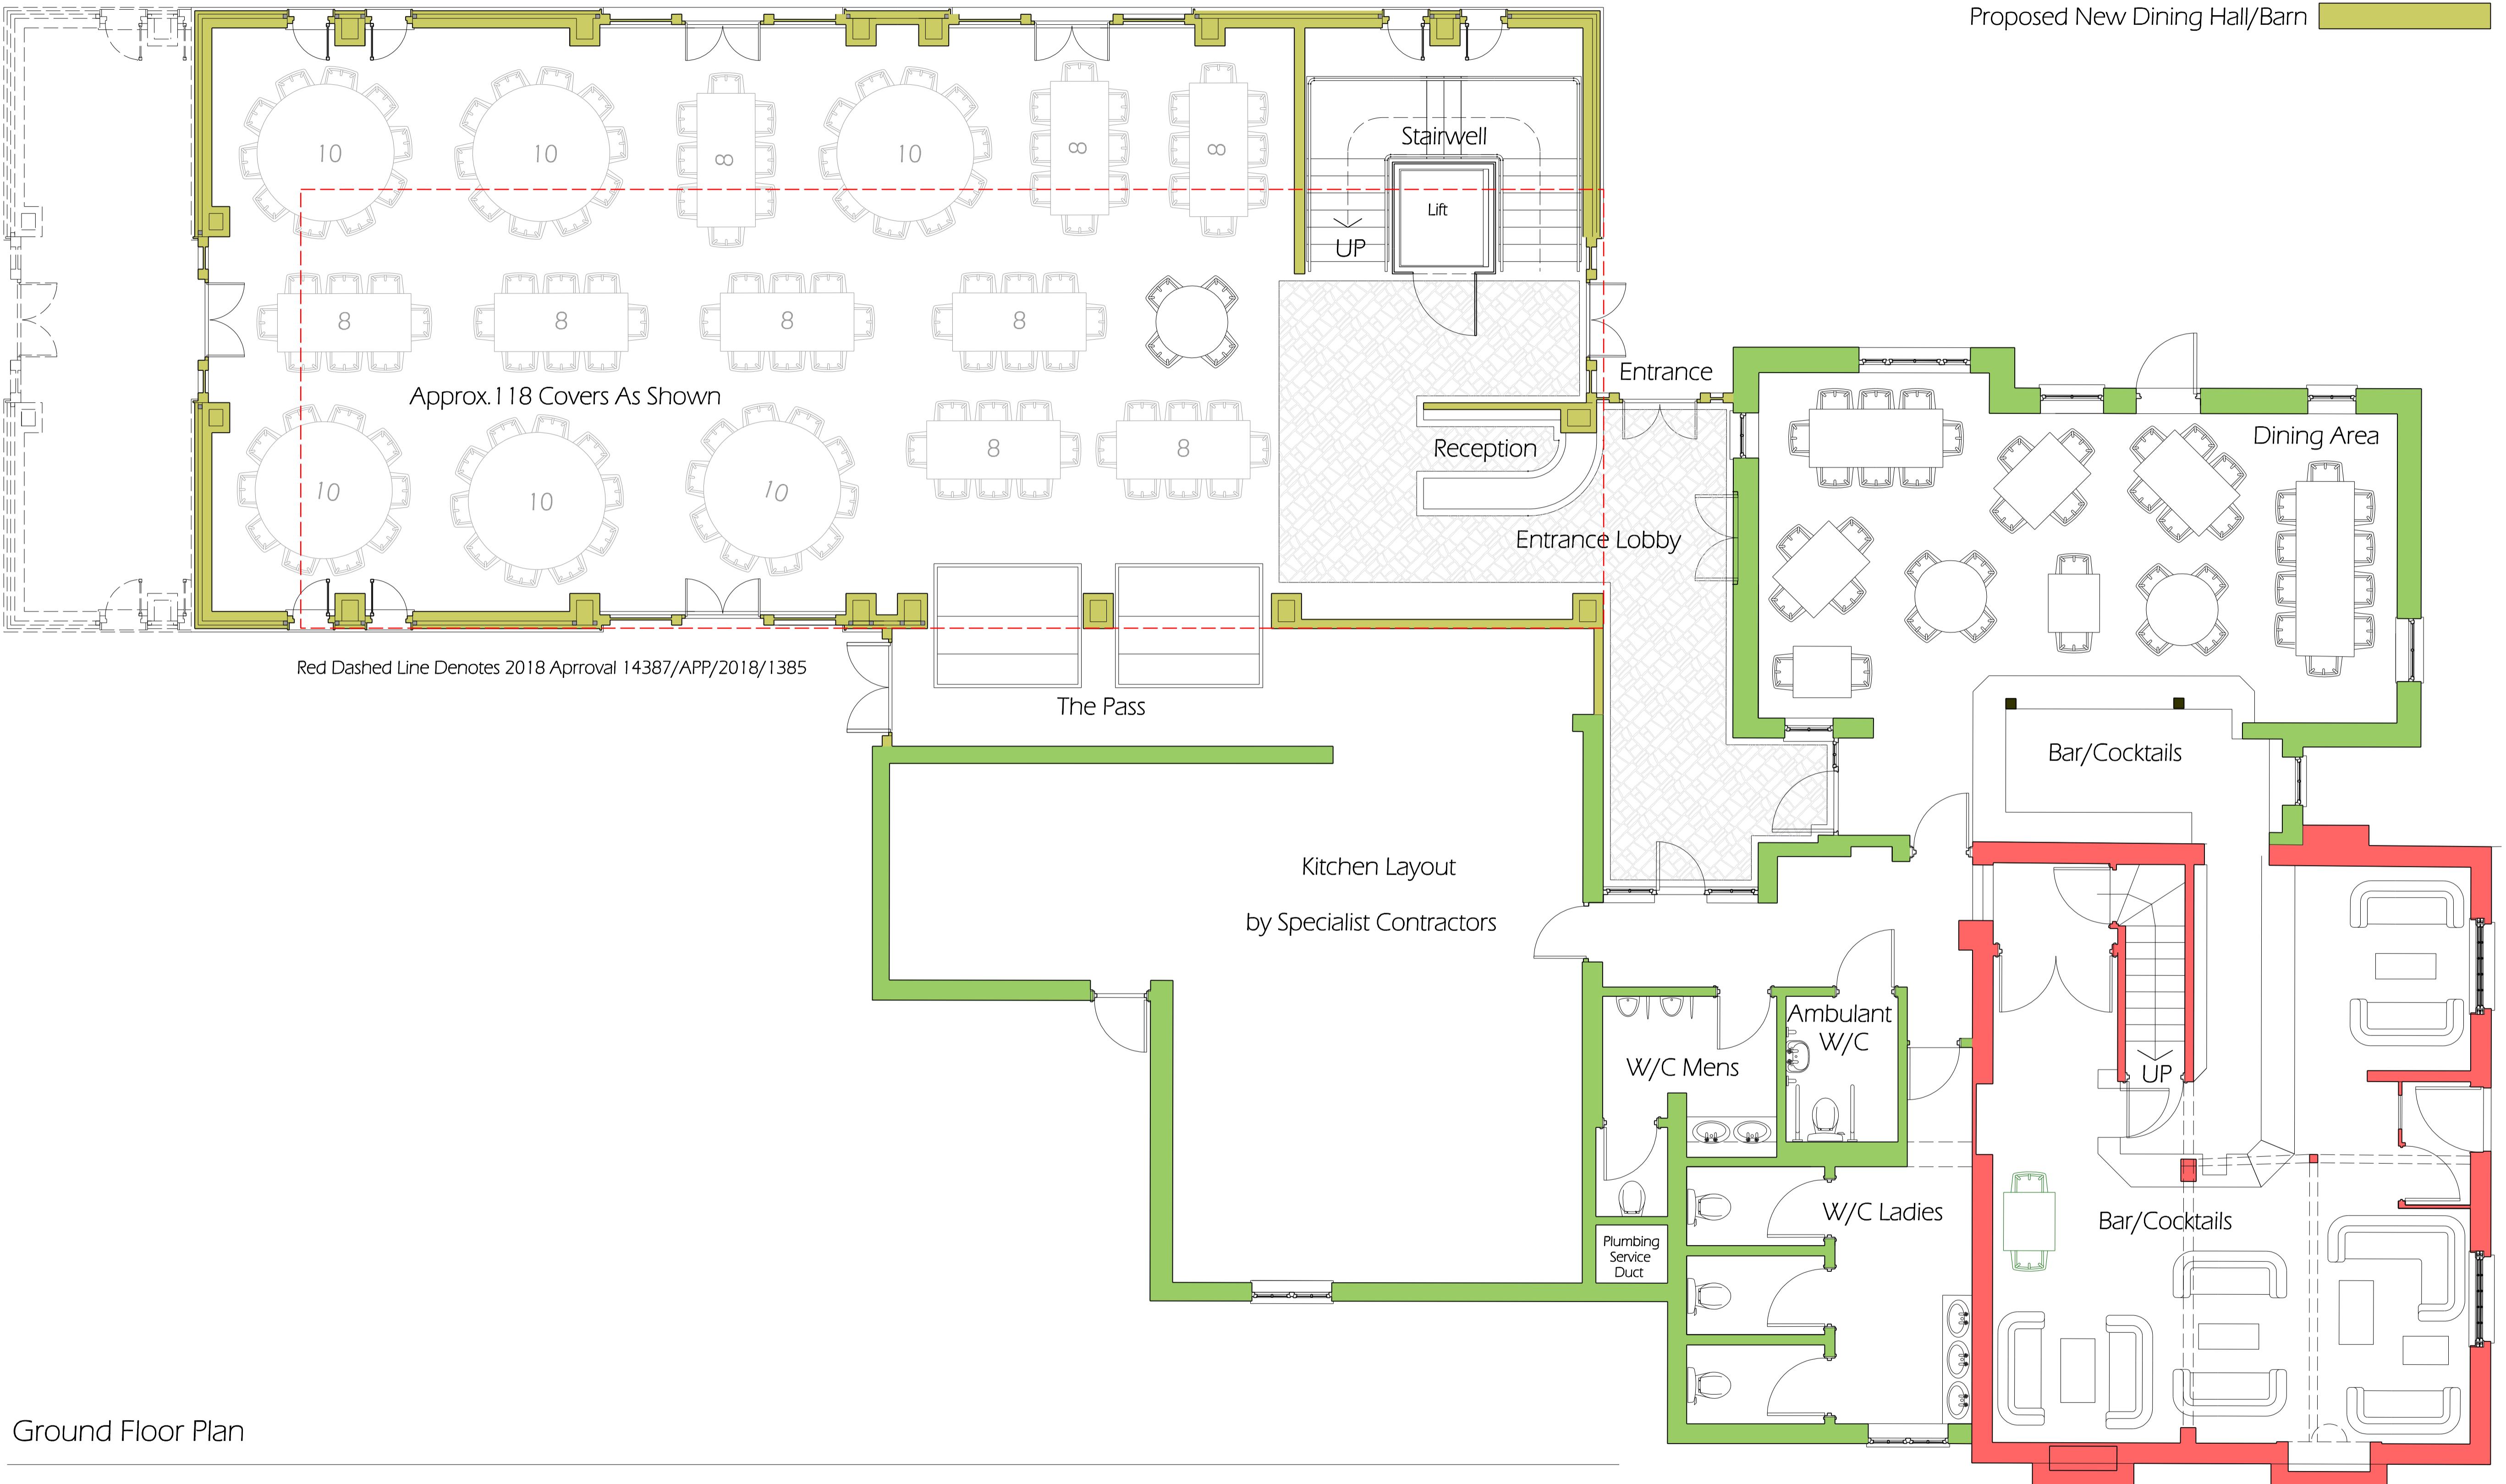

1:50

Rev: G

Description:
Dwg re-issued as Rev G to identify new planning submission date. Dwg is identical to Dwg submitted for App 14387/APP/2020 4126 & 4128

Date: 30/08/2023

Drawing Title: Ground Floor Plans
Project: Duck Hill Road
Project Ref: VSA18/04
Scale: 1:50 @ A1
Date: 27/02/2018

As Proposed
Restaurant Extension
Drawing No: VSA20/11 - 007G
Drawn: MVS
Drawing No: VSA20/11 - 007G

Do not rely upon dimensions scaled from this drawing for construction purposes
Any discrepancies must be reported to the Architect as soon as possible
The contents of this drawing remain the copyright of Vernon Smith and Associates
Tel: 01234 708630

VERNON SMITH & ASSOCIATES
Croot's Barn
103 High Street
Riseley
Bedfordshire MK44 1DF