



South West Elevation


Proposed for S73 Variation

1:100 Red hatched area represents outline of approved extension



South West Elevation Approval Ref: 14387/APP2023/2594 &amp; 5


1:100 Extract from Approved Drawing VSA20/11 - 011G

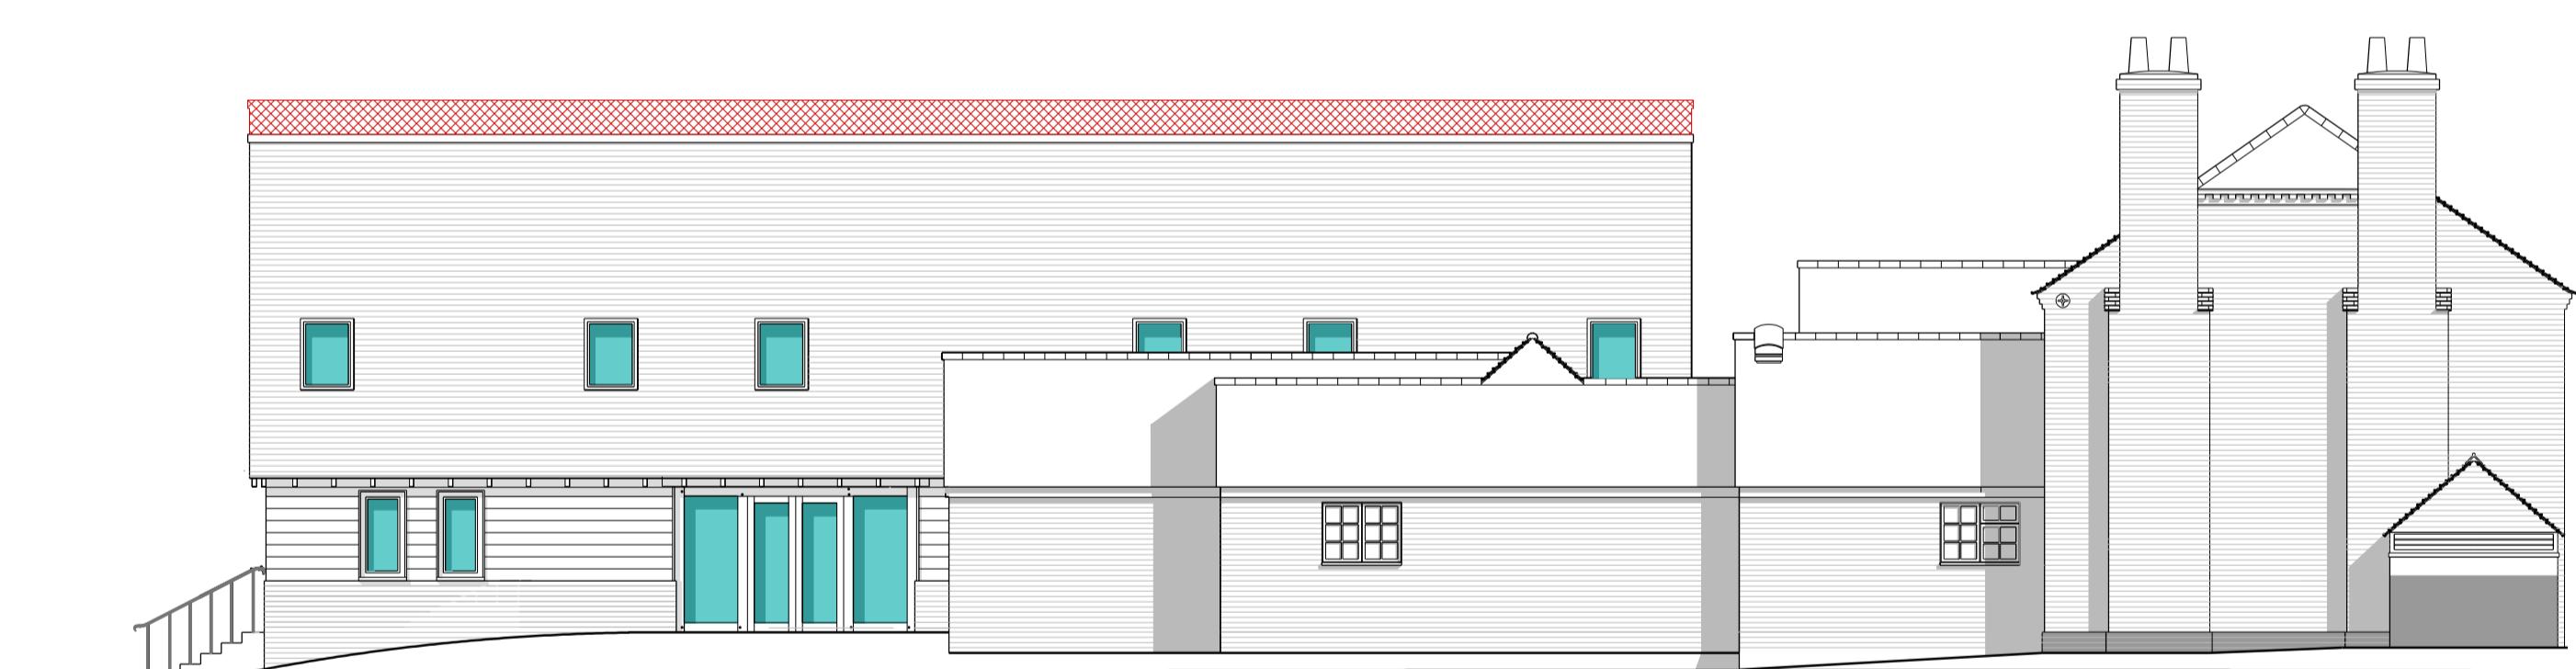

South West Elevation

Proposed for S73 Variation

1:100 Red hatched area represents outline of approved extension

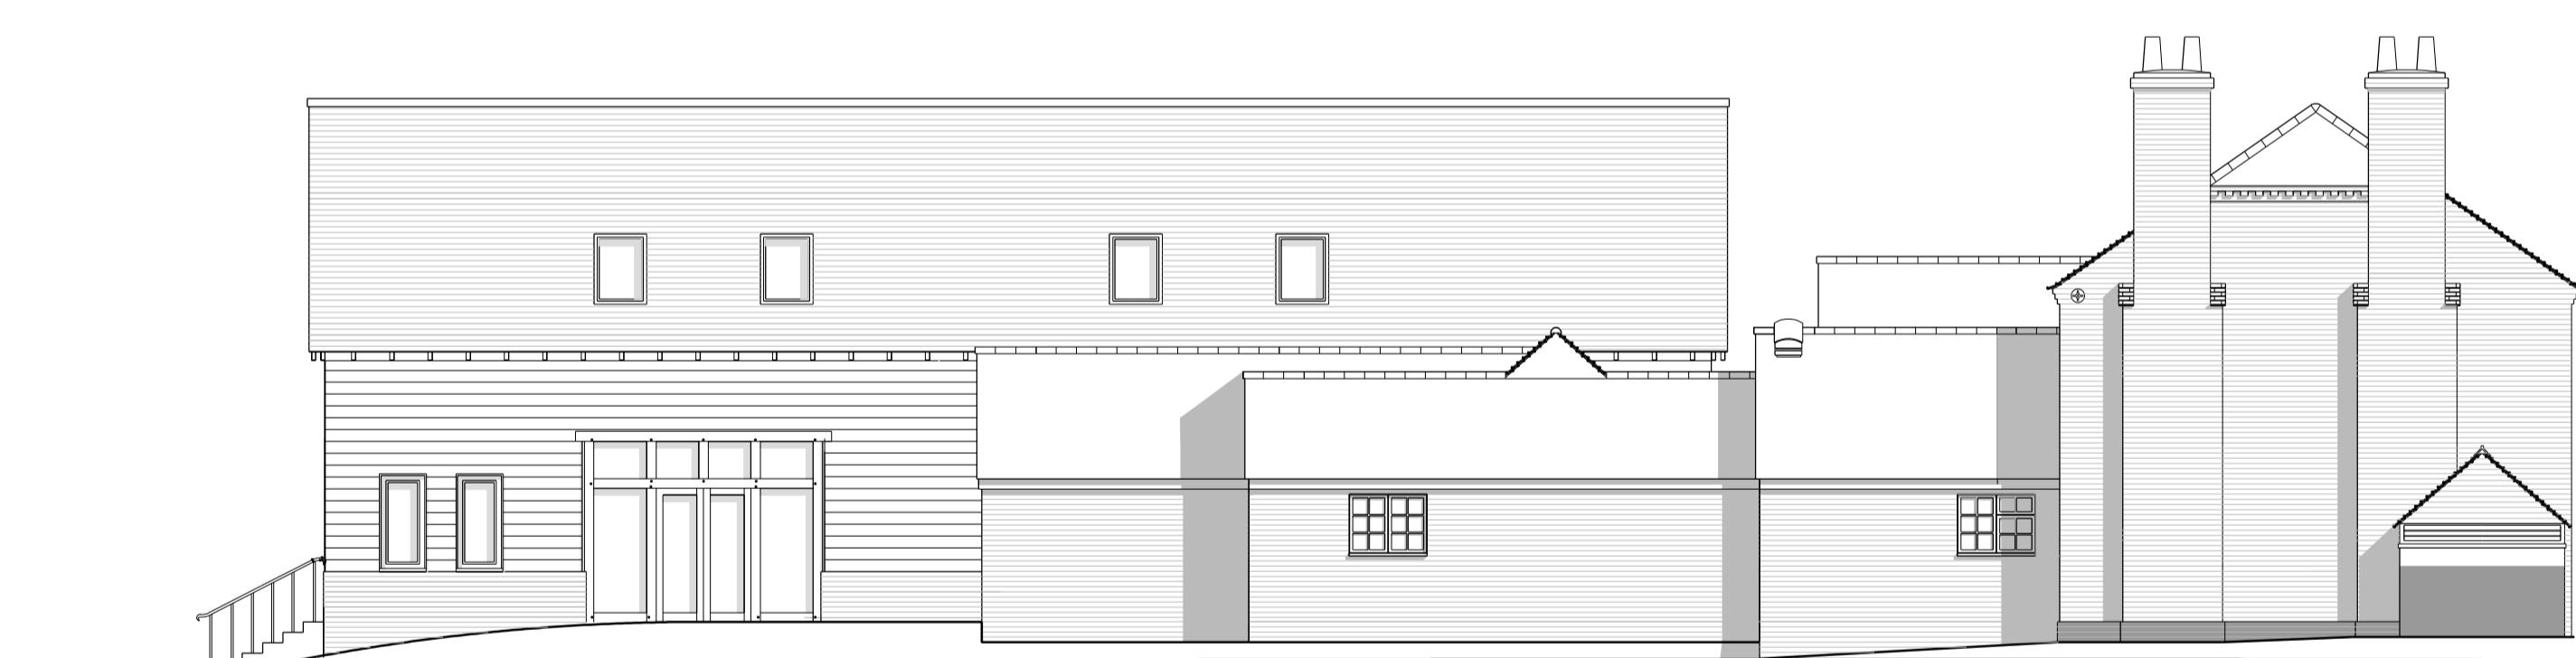

North West Elevation

Approval Ref: 14387/APP2023/2594 &amp; 5

1:100 Extract from Approved Drawing VSA20/11 - 010G

This drawing is not intended to replace any of the approved drawings it is intended for clarification of the proposed changes only

Rev.:	Description:		

Date: Drawing Title: Elevations and Part Sections  
 Project: Duck Hill Road  
 Project Ref: VSA24/08  
 Scale: 1:50 @ A1  
 Date: 12/02/2025

Single Storey Extension: As Proposed  
 Restaurant Refurbishment  
 Drawn: MVS  
 Drawing No. VSA25/08 - 015

Do not rely upon dimensions scaled from this drawing  
 for construction purposes  
 Any discrepancies must be reported to the Architect  
 as soon as possible  
 The contents of this drawing remain the copyright of  
 Vernon Smith and Associates  
 Tel: 01234 708630

VERNON SMITH  
 & Associates  
 Croot's Barn  
 103 High Street  
 Riseley  
 Bedfordshire MK44 1DF