


**Notes:**  
 - Work from figured dimensions only.  
 - All dimensions to be checked on site prior to commencement of work.  
 - Where appropriate, drawing to be read in conjunction with other consultants' information.  
 - Subject to relevant Local Authority approvals.

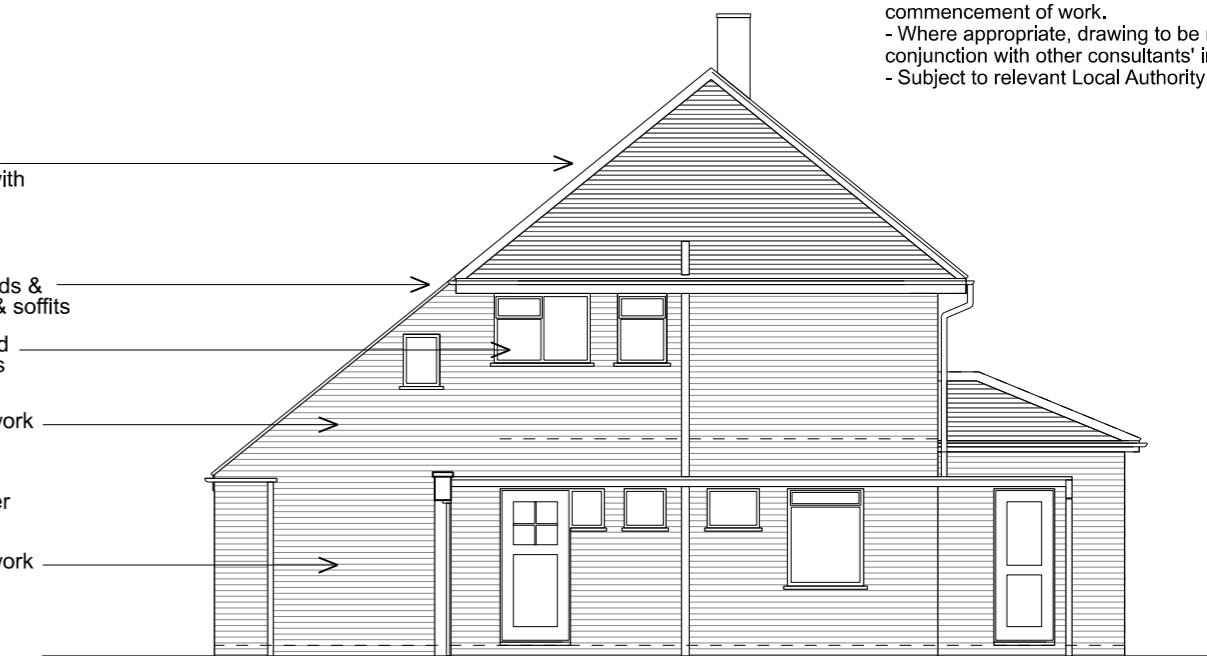


Existing Front Elevation



Existing Side (N.E.) Elevation



Existing Rear Elevation

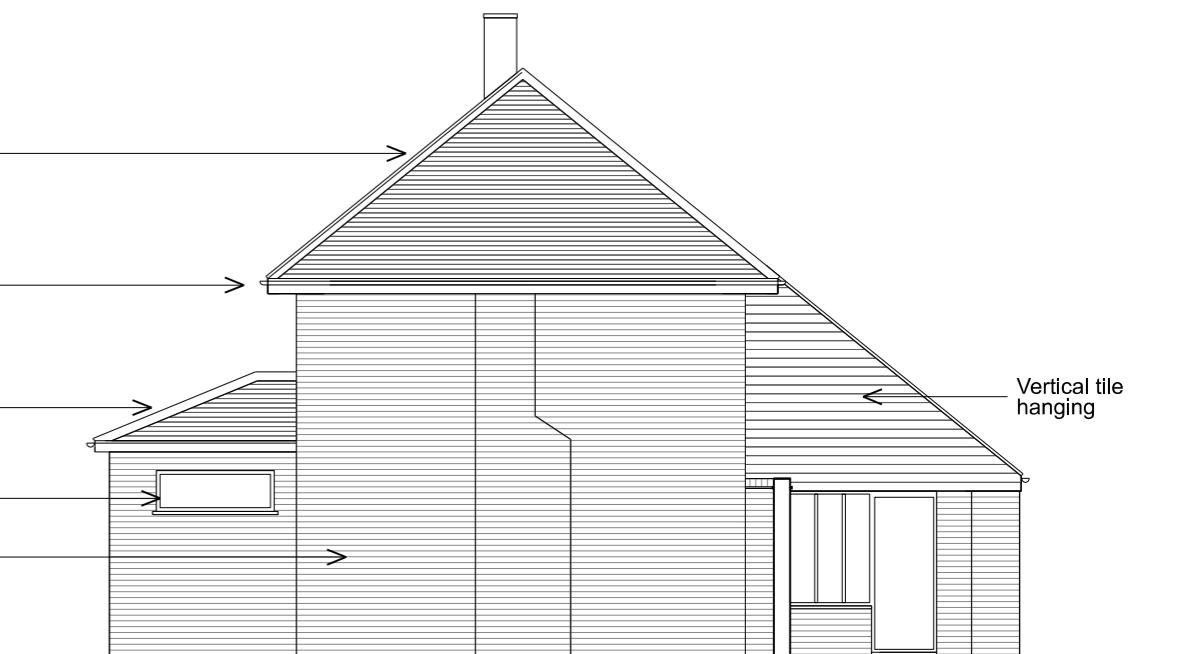

Existing Side (S.W.) Elevation

0 5 10m  
Scale 1:100 @ A3



E-mail: info.sphprojects@gmail.com  
Tel: 07880 547101

Revisions:

Name:

A.Bokach & Y.Safronov

Project:

Single Storey Rear Extension  
and Internal Alterations at  
36 Westholme Gardens,  
Ruislip Manor, HA4 8QH

Title: Existing Elevations

Scale: 1:100 @ A3

Date: Nov 2022

Drawing Number:

565/03