


**NOTES:**

**DISCLAIMER:**  
ALL DIMENSIONS IN MM UNLESS OTHERWISE STATED.  
CONTRACTORS TO CONFIRM ALL DIMENSIONS ON SITE. ALL DRAWINGS MUST BE READ IN CONJUNCTION WITH THE ARCHITECT'S DRAWINGS.

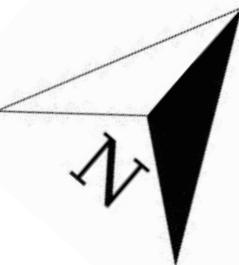

64 ST GEORGES ROAD  
ESSEX 1G1 3PQ  
W: [www.archimedesd.co.uk](http://www.archimedesd.co.uk)  
E: [info@archimedesd.co.uk](mailto:info@archimedesd.co.uk)  
M: +447418321646

Rev Date Details Of Issue Initials

Status

Block Plan

Site Address:

Client:

Mr Mohan Matharu


Project:

Drawn Date Scale (at A3)  
HD 12/06/2025 1 : 200

Drg no. Revision No.

101


A

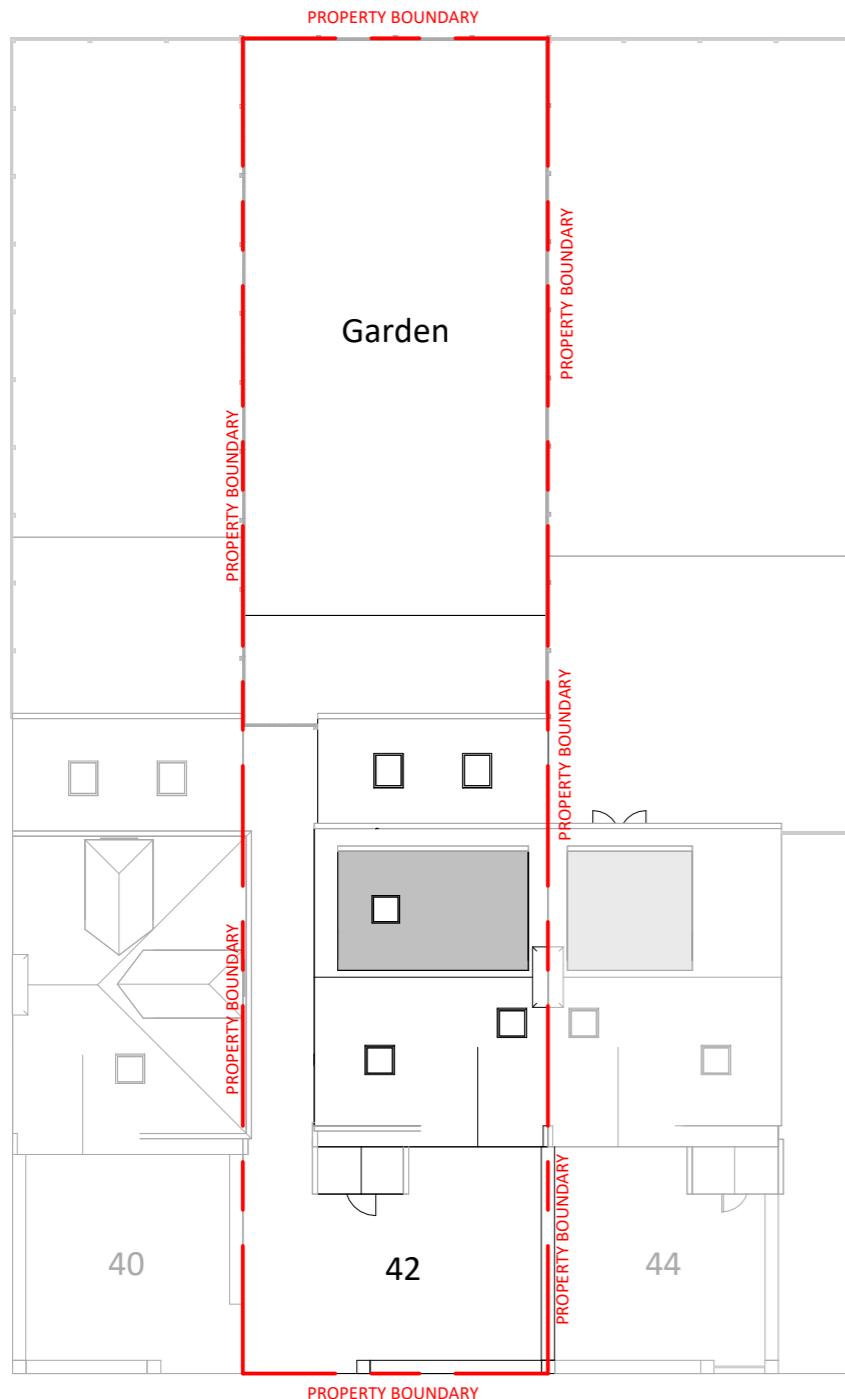


1

**Site (Existing)**

1 : 200

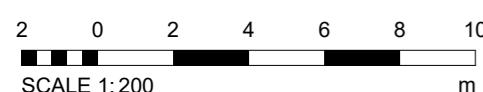

SCALE 1:200

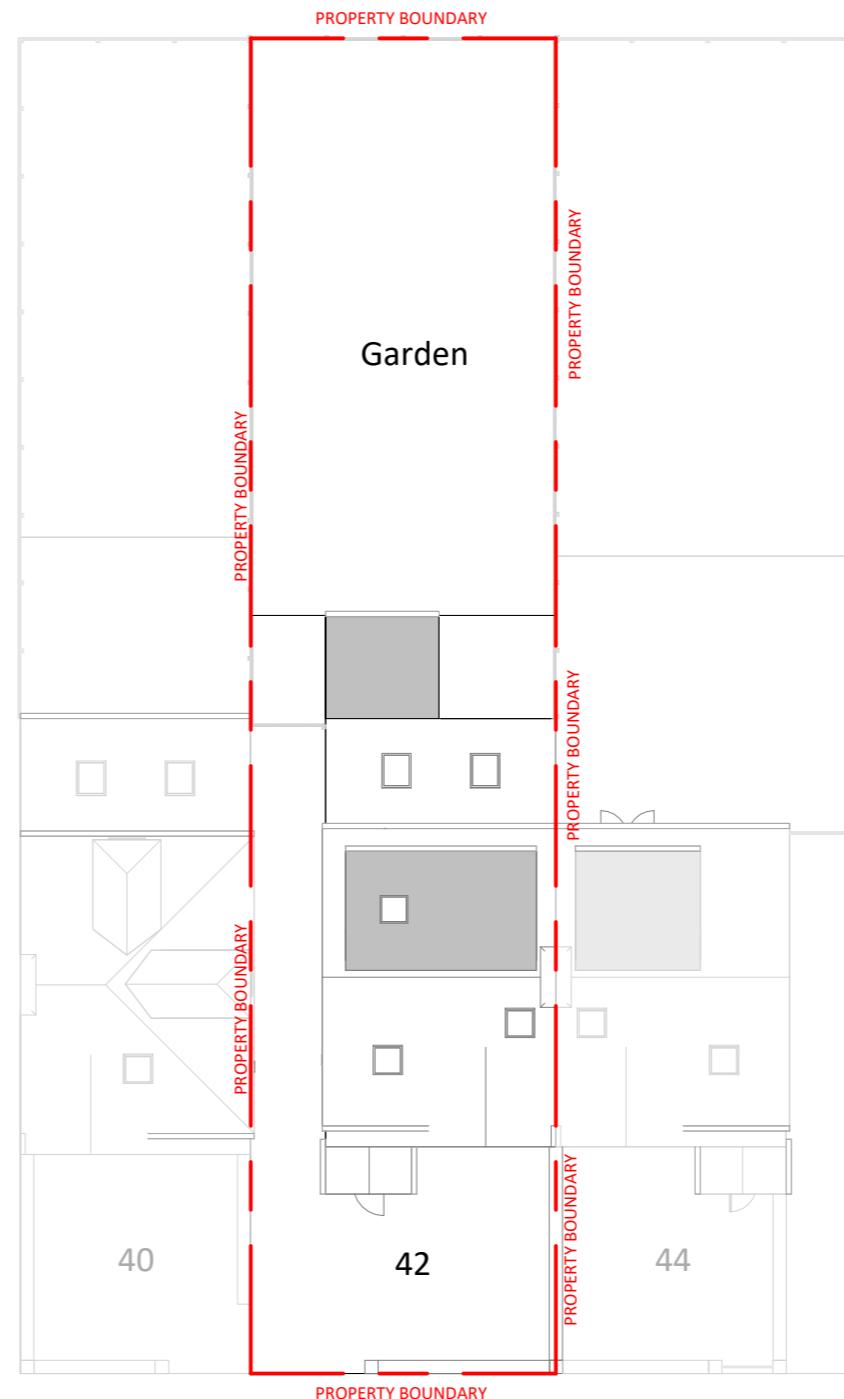



2

**Site (Proposed)**


1 : 200

**NOTES:**


**DISCLAIMER:**  
ALL DIMENSIONS IN MM UNLESS OTHERWISE STATED.  
CONTRACTORS TO CONFIRM ALL DIMENSIONS ON SITE. ALL DRAWINGS MUST BE READ IN CONJUNCTION WITH THE ARCHITECT'S DRAWINGS.

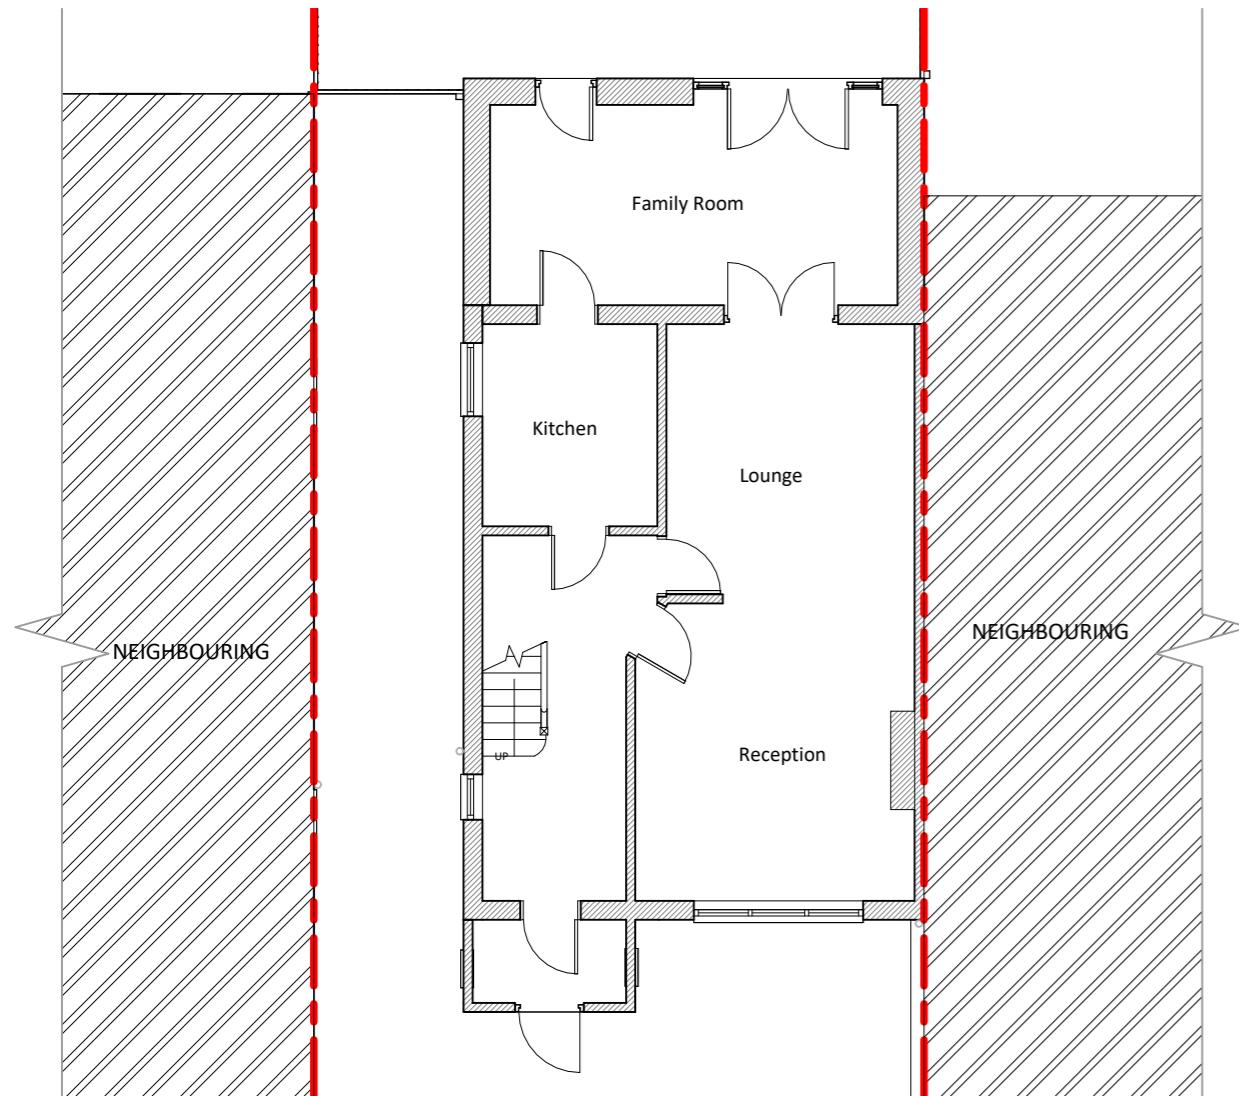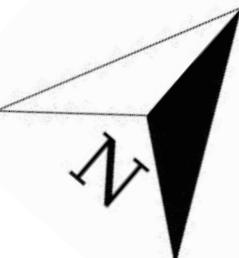**1****Existing Ground Floor**

1 : 100

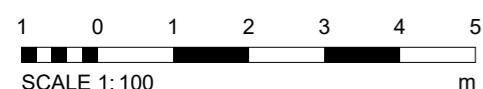

SCALE 1:100

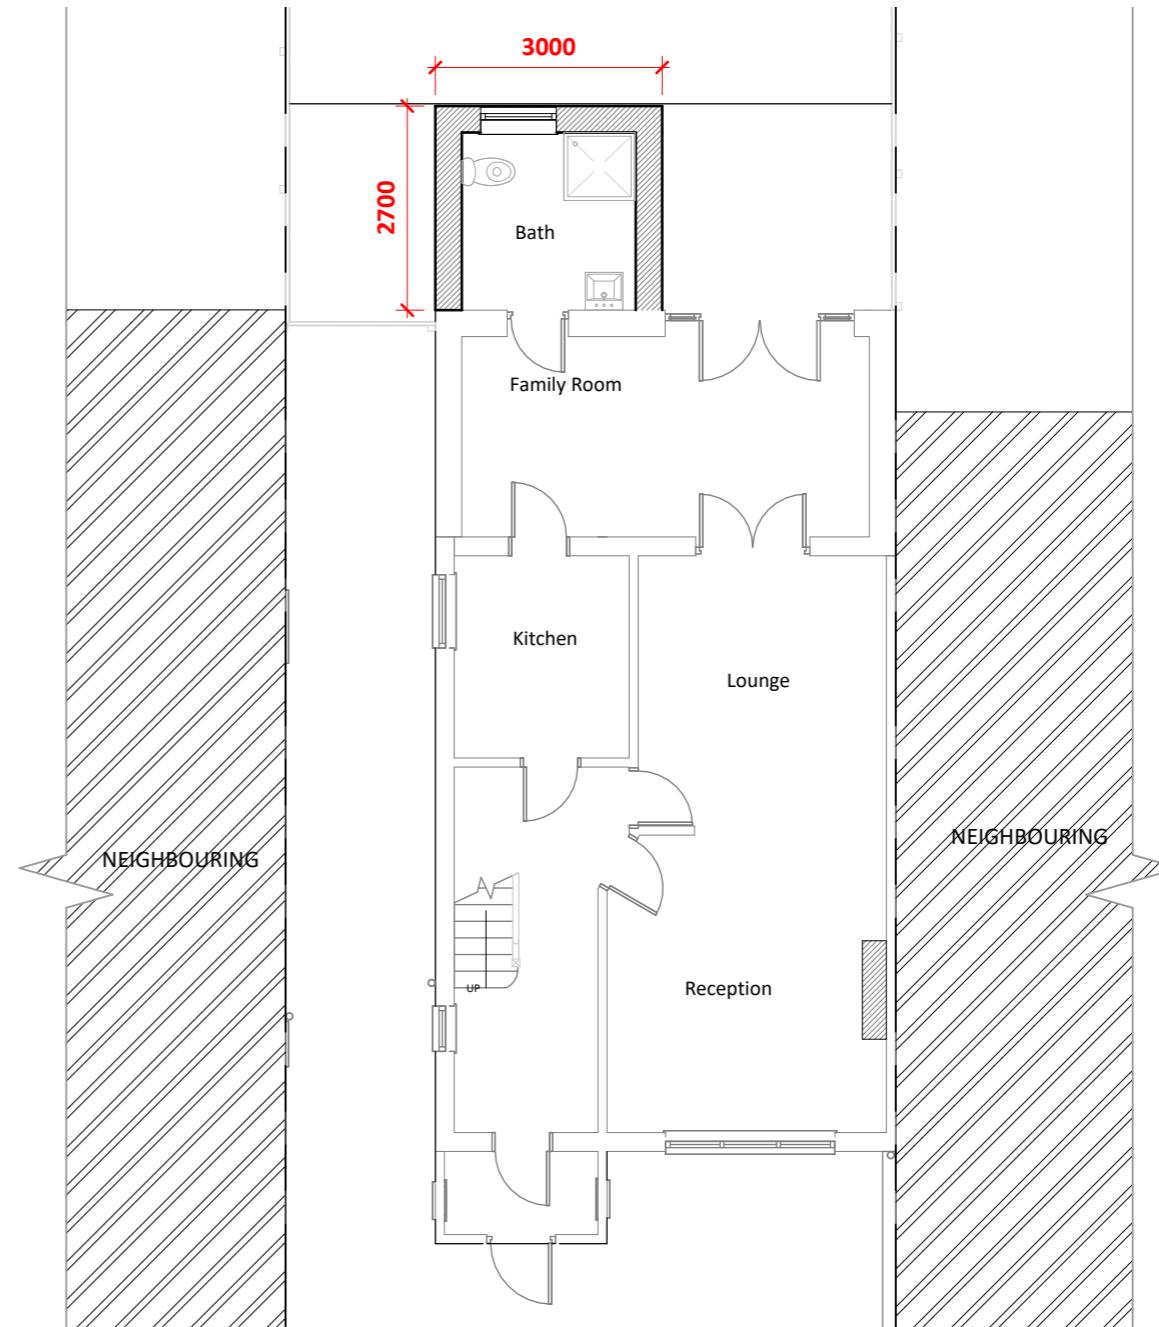**2****Proposed Ground Floor**

1 : 100



64 ST GEORGES ROAD  
ESSEX 1G1 3PQ  
W: [www.archimedesd.co.uk](http://www.archimedesd.co.uk)  
E: [info@archimedesd.co.uk](mailto:info@archimedesd.co.uk)  
M: +447418321646

Rev	Date	Details Of Issue	Initials
-----	------	------------------	----------

Status

Ground Floor Plan

Site Address:

Client:



Mr Mohan Matharu

Project:


Drawn	Date:	Scale (at A3)
HD	12/06/2025	1 : 100
Drg no.	102	Revision No.
		A

**NOTES:**

**DISCLAIMER:**  
 ALL DIMENSIONS IN MM UNLESS OTHERWISE STATED.  
 CONTRACTORS TO CONFIRM ALL DIMENSIONS ON SITE. ALL DRAWINGS MUST BE READ IN CONJUNCTION WITH THE ARCHITECT'S DRAWINGS.

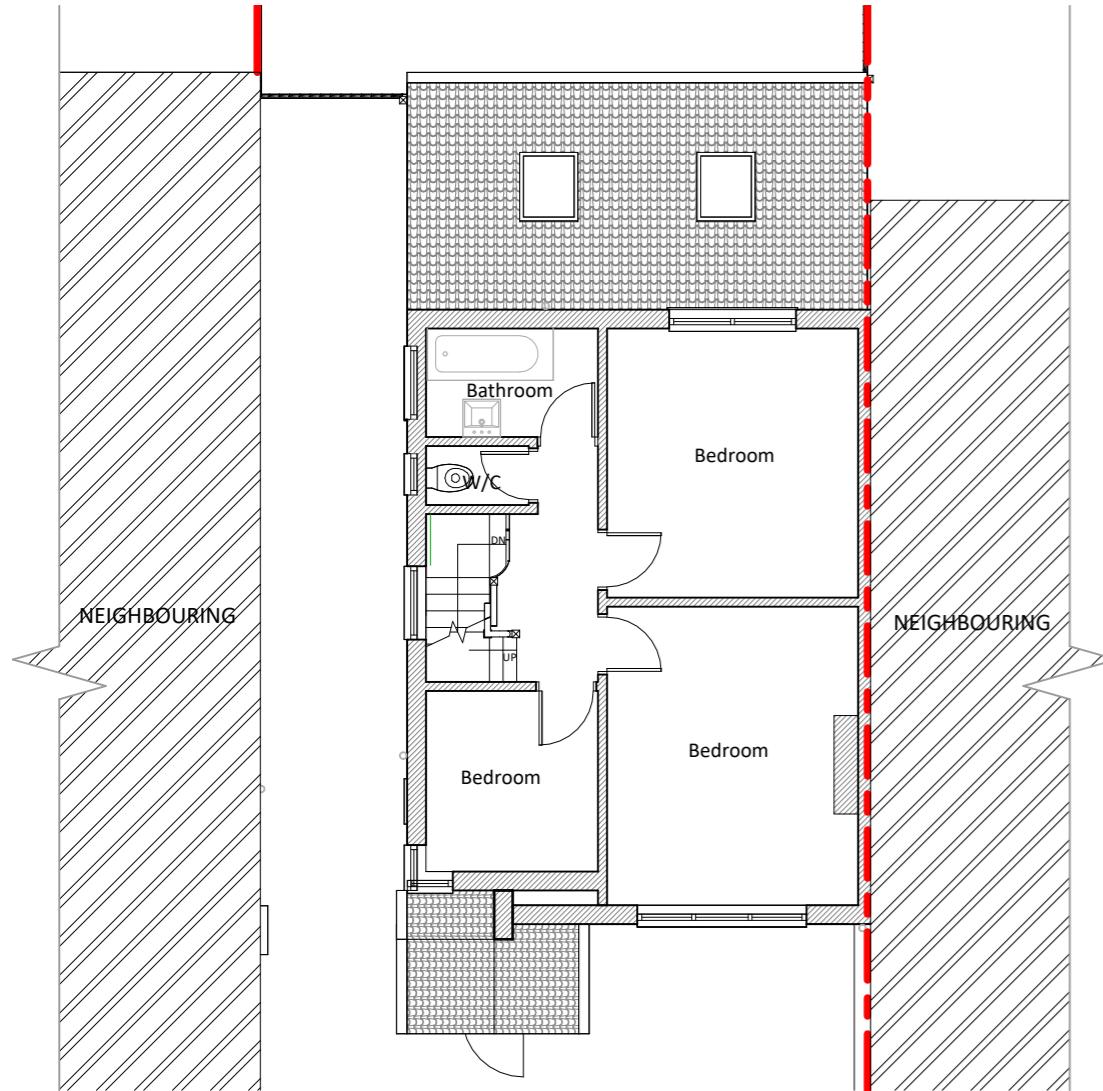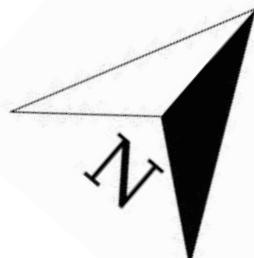

**1 Existing First Floor**  
1 : 100

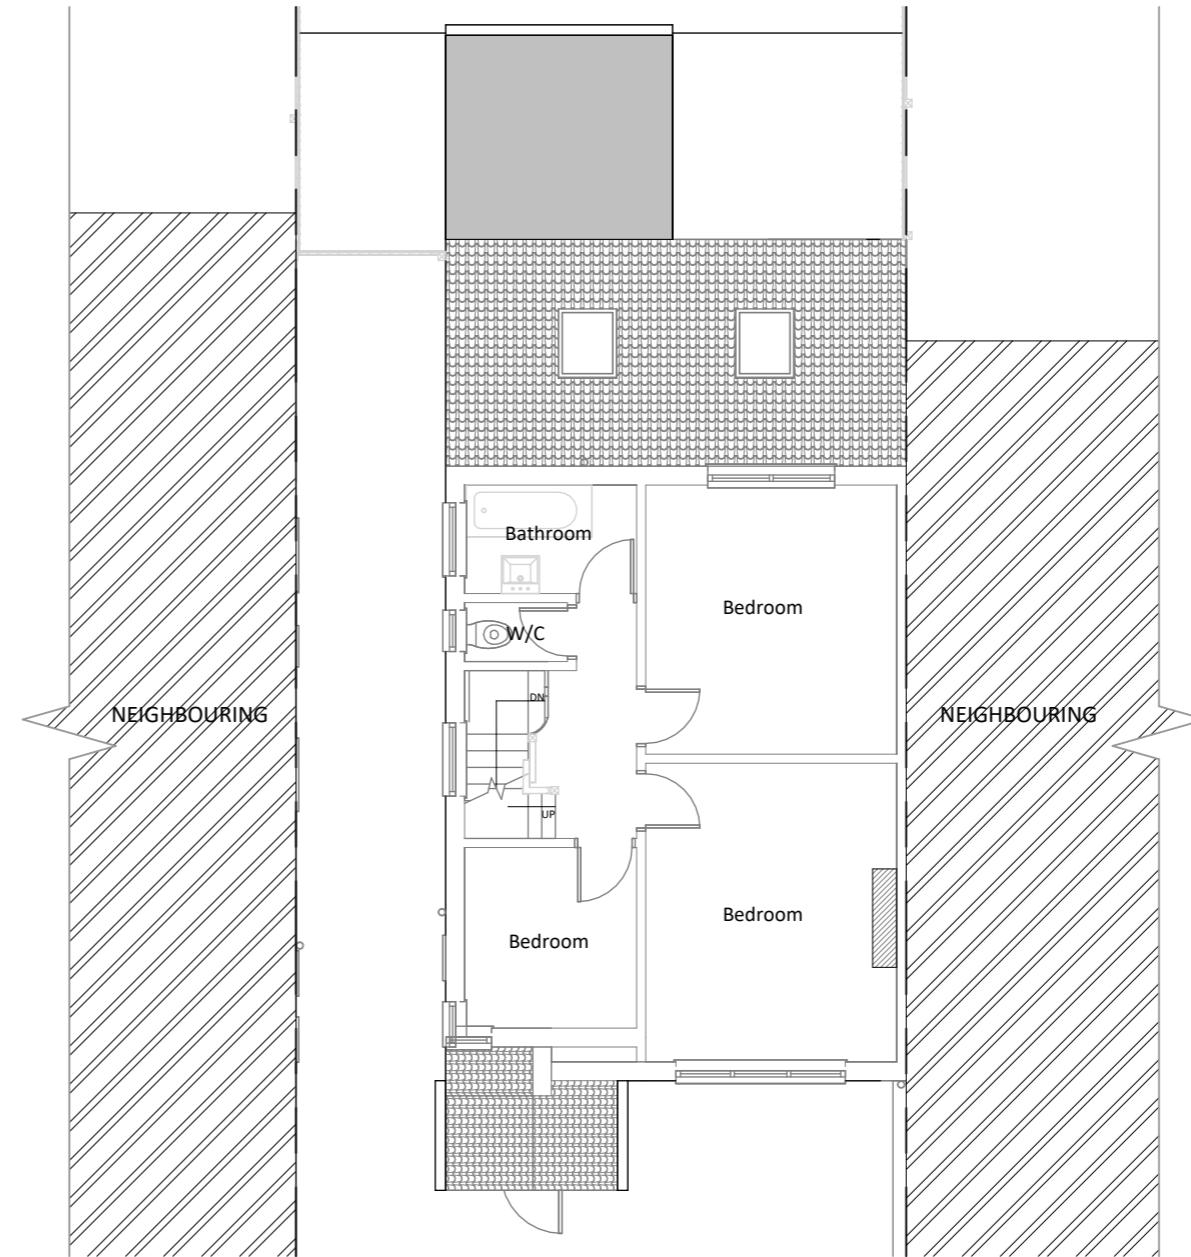

**2 Proposed First Floor**  
1 : 100

 **Archimedes**  
Design Ltd.  
64 ST GEORGES ROAD  
ESSEX SG1 3PQ  
W: [www.archimedesd.co.uk](http://www.archimedesd.co.uk)  
E: [info@archimedesd.co.uk](mailto:info@archimedesd.co.uk)  
M: +447418321646

Rev	Date	Details Of Issue	Initials
-----	------	------------------	----------

Status  
First Floor Plan

Site Address:



Client:  
Mr Mohan Matharu

Project:

Drawn	Date:	Scale (at A3)
HD	12/06/2025	1 : 100
Drg no.	103	Revision No. A


**NOTES:**

**DISCLAIMER:**  
 ALL DIMENSIONS IN MM UNLESS OTHERWISE STATED.  
 CONTRACTORS TO CONFIRM ALL DIMENSIONS ON SITE. ALL DRAWINGS MUST BE READ IN CONJUNCTION WITH THE ARCHITECT'S DRAWINGS.

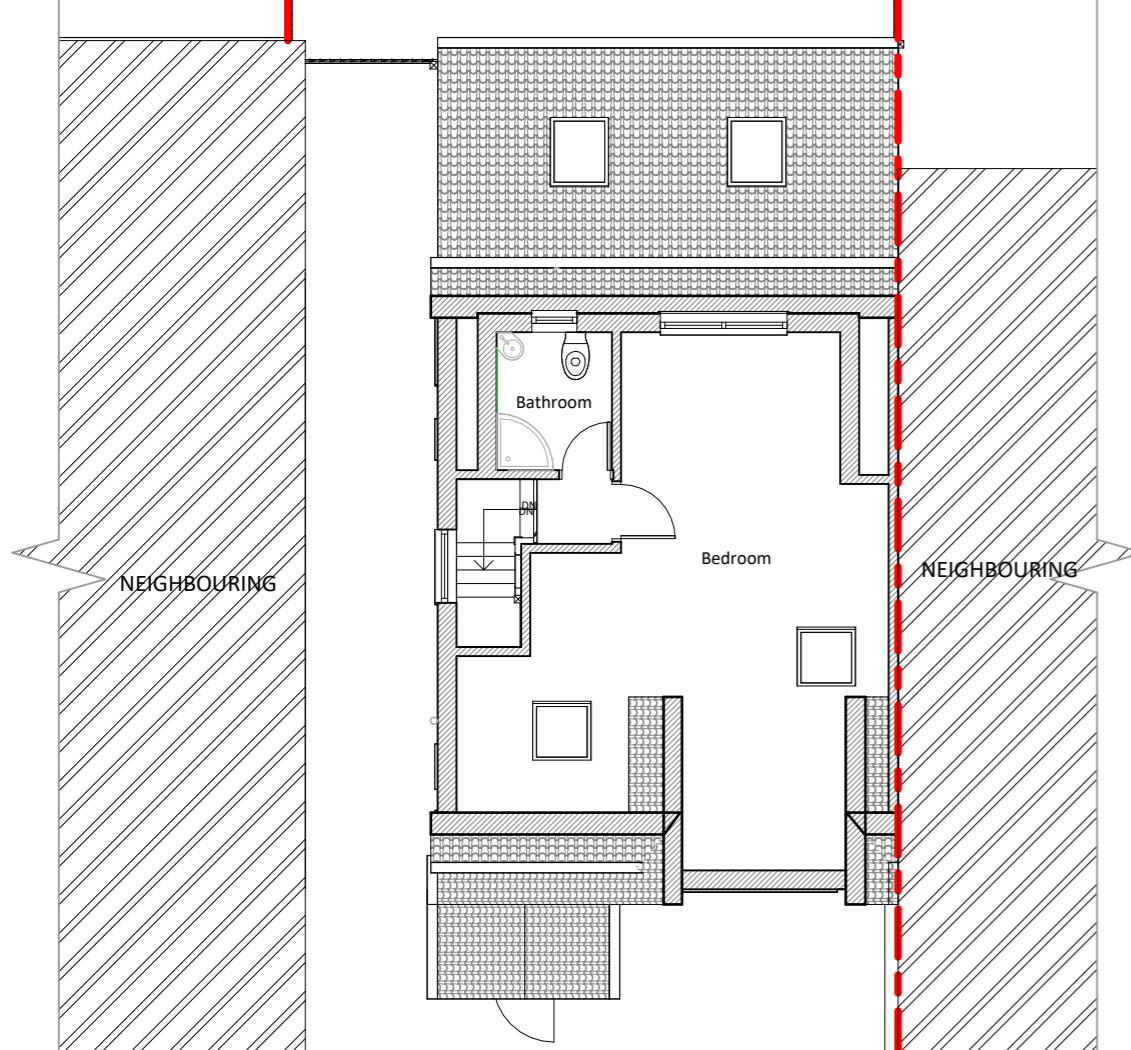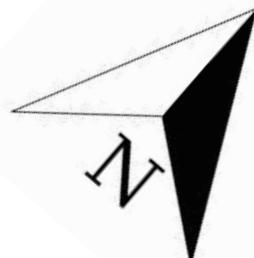**1****Existing Loft Floor**

1 : 100

1 0 1 2 3 4 5  
  
 SCALE 1:100

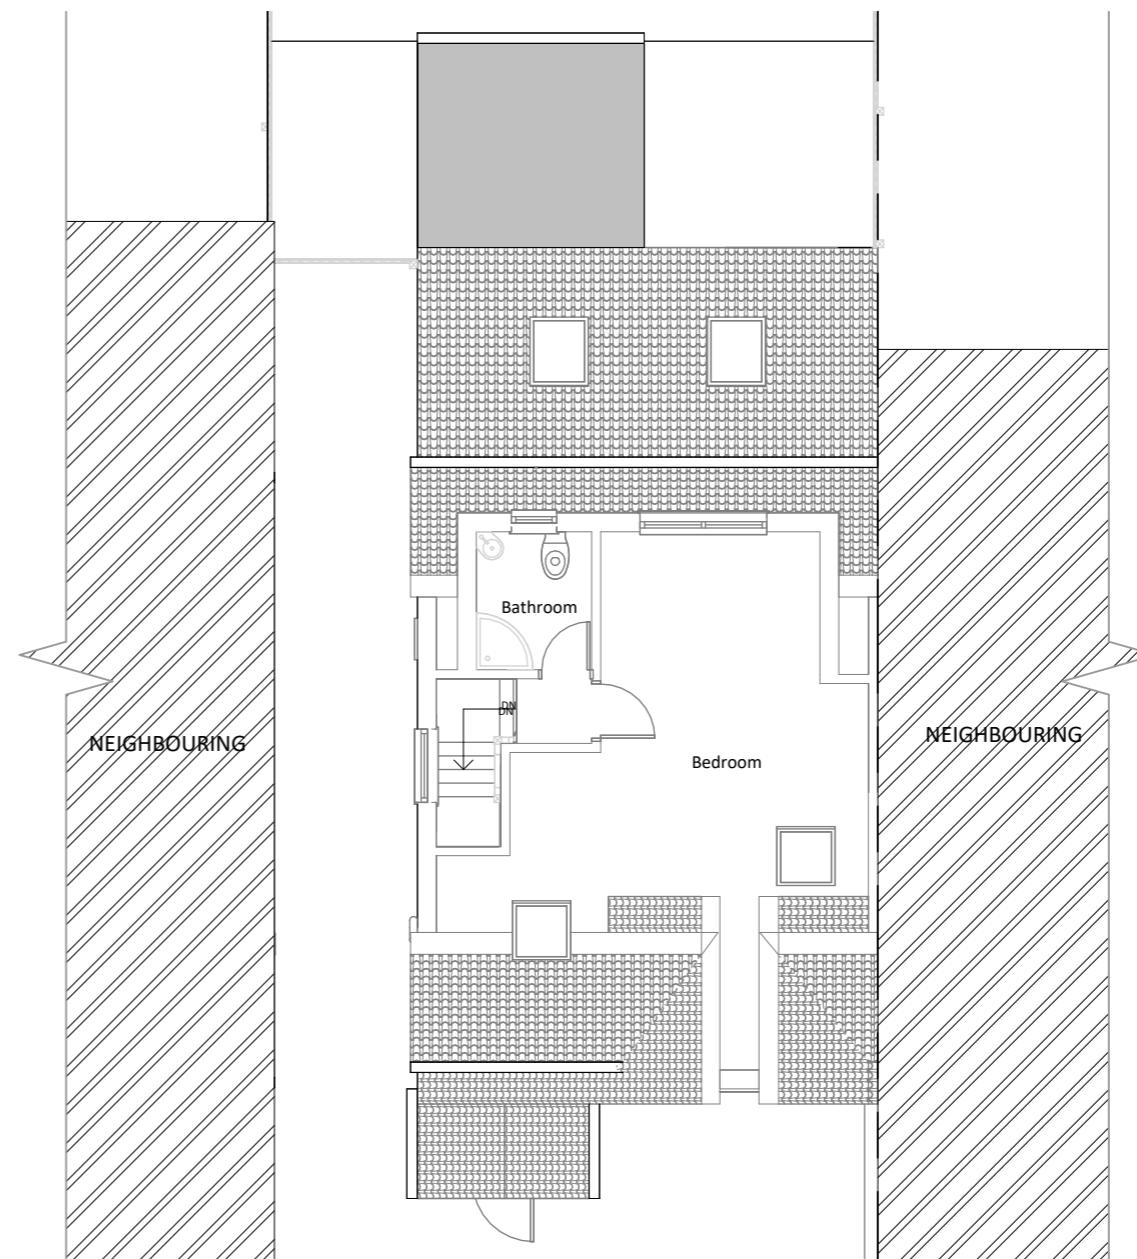**2****Proposed Loft Floor**

1 : 100



**Project:**

**Client:**  
 Mr Mohan Matharu


Drawn	Date:	Scale (at A3)
HD	12/06/2025	1 : 100
Drg no.	Revision No.	
104	A	

**NOTES:**

**DISCLAIMER:**  
 ALL DIMENSIONS IN MM UNLESS OTHERWISE STATED.  
 CONTRACTORS TO CONFIRM ALL DIMENSIONS ON SITE. ALL DRAWINGS MUST BE READ IN CONJUNCTION WITH THE ARCHITECT'S DRAWINGS.

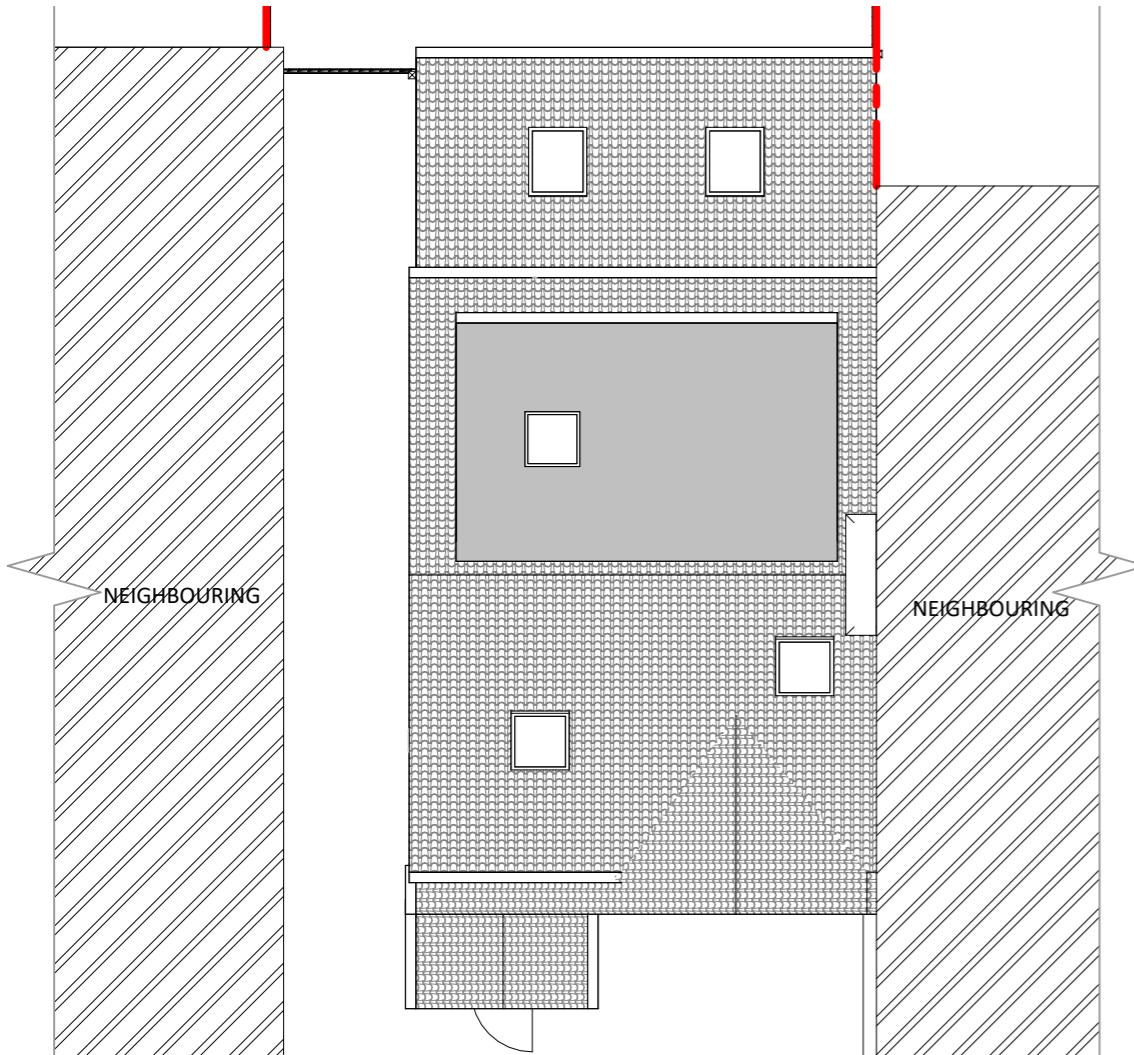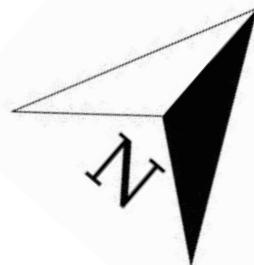**1****Existing Roof Plan**

1 : 100

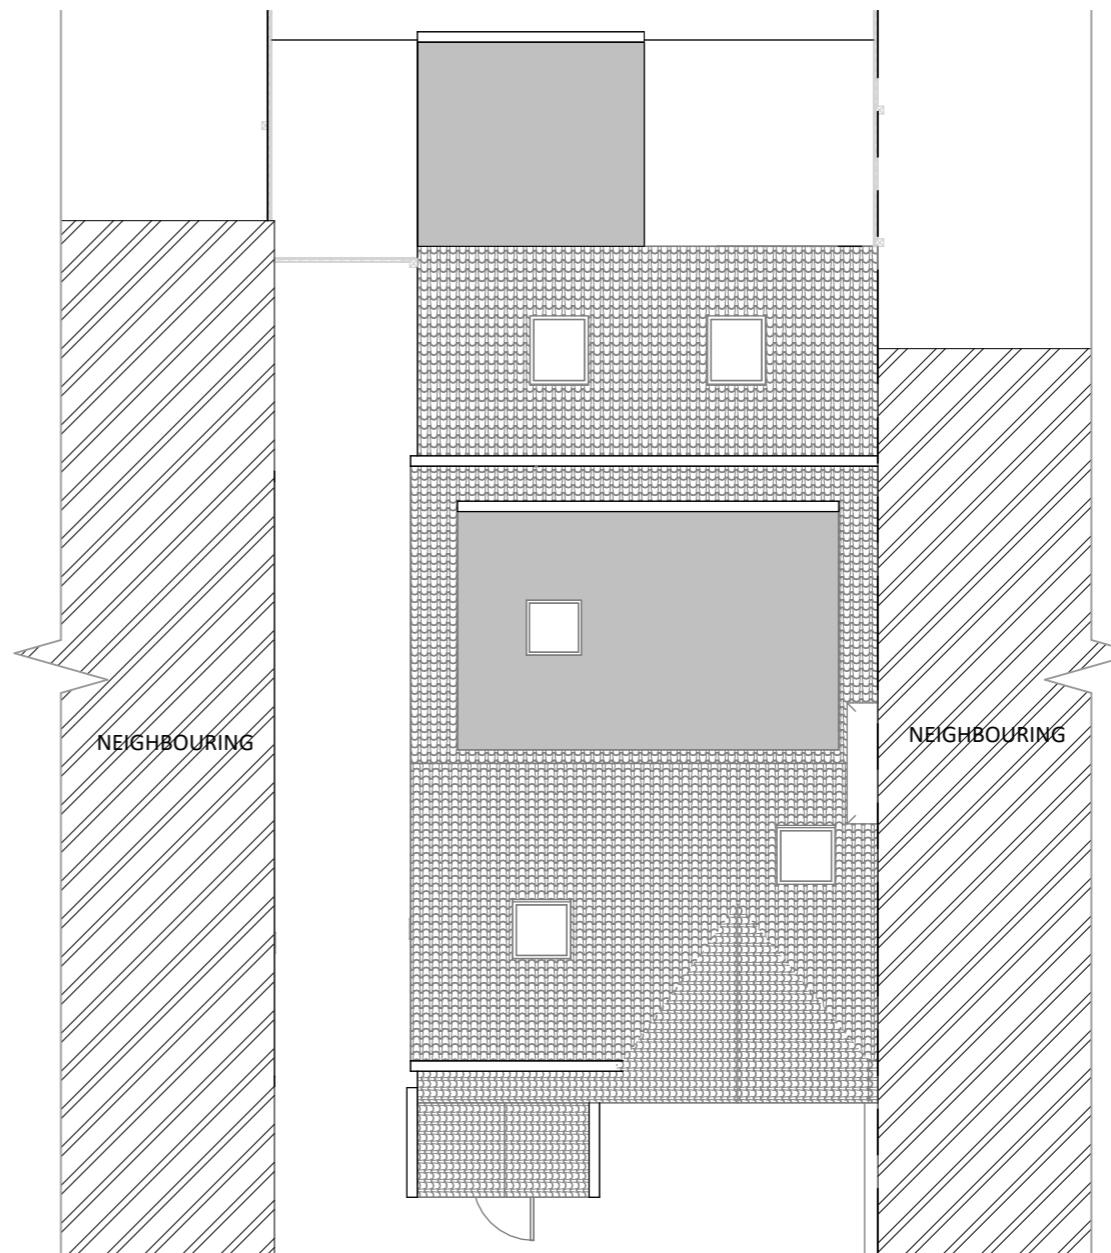**2****Proposed Roof Plan**

1 : 100



64 ST GEORGES ROAD  
 ESSEX 1G1 3PQ  
 W: [www.archimedesd.co.uk](http://www.archimedesd.co.uk)  
 E: [info@archimedesd.co.uk](mailto:info@archimedesd.co.uk)  
 M: +447418321646

Rev	Date	Details Of Issue	Initials
-----	------	------------------	----------

Status

Roof Plan

Site Address:

Client:

Mr Mohan Matharu

Project:

Drawn	Date:	Scale (at A3)
HD	12/06/2025	1 : 100
Drg no.	Revision No.	
105	A	



**Existing Front Elevation**

1  
1 : 100



**Existing Rear Elevation**

2  
1 : 100

**NOTES:**  
  
DISCLAIMER:  
ALL DIMENSIONS IN MM UNLESS OTHERWISE STATED.  
CONTRACTORS TO CONFIRM ALL DIMENSIONS ON SITE. ALL DRAWINGS MUST BE READ IN CONJUNCTION WITH THE ARCHITECT'S DRAWINGS.



64 ST GEORGES ROAD  
ESSEX SG1 3PQ  
W: [www.archimedesd.co.uk](http://www.archimedesd.co.uk)  
E: [info@archimedesd.co.uk](mailto:info@archimedesd.co.uk)  
M: +447418321646

Rev Date Details Of Issue Initials


Status  
Existing Elevations 01

Site Address:

Client:  
Mr Mohan Matharu

Project:

Drawn Date Scale (at A3)  
HD 12/06/2025 1 : 100  
Drg no. Revision No.  
106 A

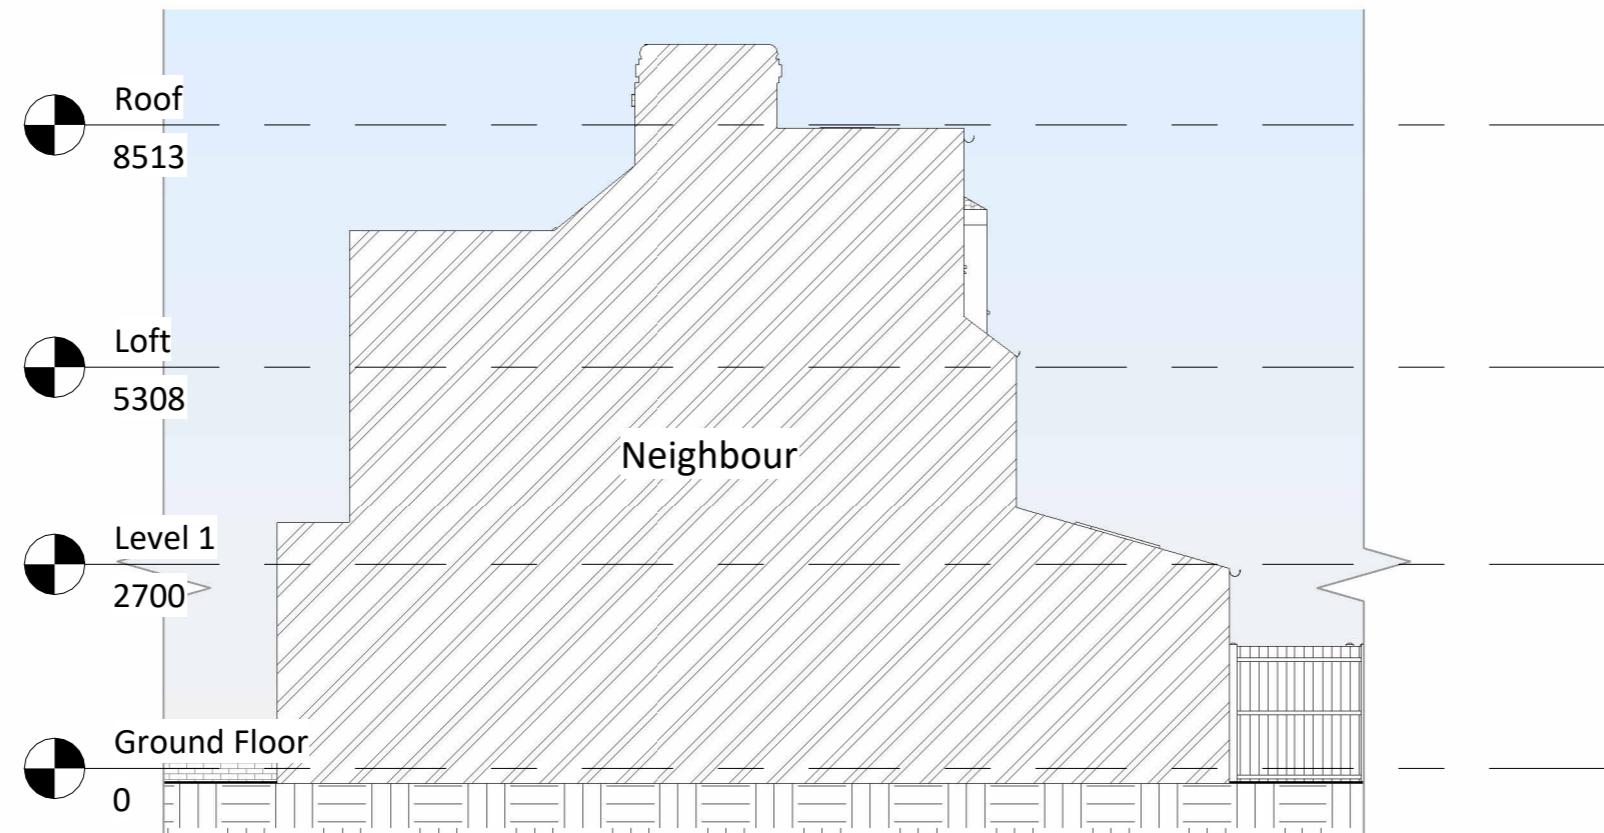

**1 Existing Right Elevation**  
1 : 100



**2 Existing Left Elevation**  
1 : 100

1 0 1 2 3 4 5  
SCALE 1:100 m

**NOTES:**

**DISCLAIMER:**  
ALL DIMENSIONS IN MM UNLESS OTHERWISE STATED.  
CONTRACTORS TO CONFIRM ALL DIMENSIONS ON SITE. ALL DRAWINGS MUST BE READ IN CONJUNCTION WITH THE ARCHITECT'S DRAWINGS.



64 ST GEORGES ROAD  
ESSEX SG1 3PQ  
W: [www.archimedesd.co.uk](http://www.archimedesd.co.uk)  
E: [info@archimedesd.co.uk](mailto:info@archimedesd.co.uk)  
M: +447418321646

Rev Date Details Of Issue Initials


Status  
Existing Elevations 02

Site Address:

Client:  
Mr Mohan Matharu

Project:

Drawn HD	Date: 12/06/2025	Scale (at A3) 1 : 100
Drg no.	107	Revision No. A

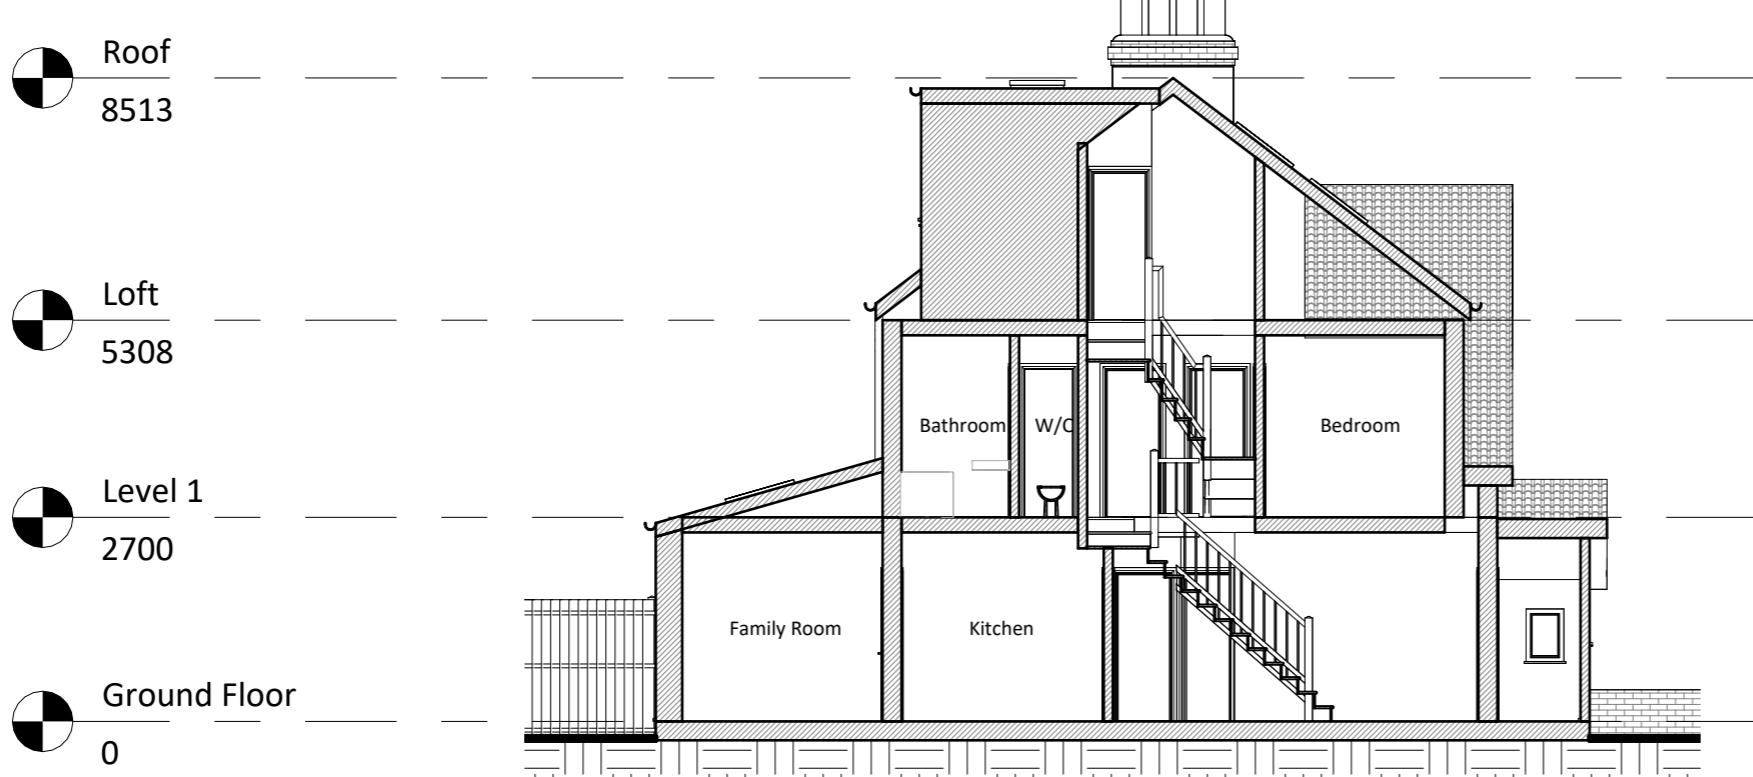

**Existing Section 1**

1  
1 : 100



**Existing Section 2**

2  
1 : 100

1 0 1 2 3 4 5  
SCALE 1:100  
m

**NOTES:**

**DISCLAIMER:**  
ALL DIMENSIONS IN MM UNLESS OTHERWISE STATED.  
CONTRACTORS TO CONFIRM ALL DIMENSIONS ON SITE. ALL DRAWINGS MUST BE READ IN CONJUNCTION WITH THE ARCHITECT'S DRAWINGS.



64 ST GEORGES ROAD  
ESSEX SG1 3PQ  
W: [www.archimedesd.co.uk](http://www.archimedesd.co.uk)  
E: [info@archimedesd.co.uk](mailto:info@archimedesd.co.uk)  
M: +447418321646

Rev Date Details of Issue Initials

Status  
Existing Section

Site Address:

Client:  
Mr Mohan Matharu

Project:

Drawn Date Scale (at A3)  
HD 12/06/2025 1 : 100  
Drg no. Revision No.  
108 A

**NOTES:**

**DISCLAIMER:**  
ALL DIMENSIONS IN MM UNLESS OTHERWISE STATED.  
CONTRACTORS TO CONFIRM ALL DIMENSIONS ON SITE. ALL DRAWINGS MUST BE READ IN CONJUNCTION WITH THE ARCHITECT'S DRAWINGS.



**2** Existing 3D Rear



**1** Existing 3D Front

1 0 1 2 3 4 5  
SCALE 1:100 m

 **Archimedes**  
Design Ltd.

64 ST GEORGES ROAD  
ESSEX 1G1 3PQ  
W: [www.archimedesd.co.uk](http://www.archimedesd.co.uk)  
E: [info@archimedesd.co.uk](mailto:info@archimedesd.co.uk)  
M: +447418321646

Rev Date Details Of Issue Initials

Status  
Existing 3D Views

Site Address:

Client:  
Mr Mohan Matharu

Project:

Drawn HD	Date: 12/06/2025	Scale (at A3)
Drg no. 109	Revision No. A	



**Proposed Front Elevation**

1

1 : 100



**Proposed Rear Elevation**

2

1 : 100

**NOTES:**

**DISCLAIMER:**  
ALL DIMENSIONS IN MM UNLESS OTHERWISE STATED.  
CONTRACTORS TO CONFIRM ALL DIMENSIONS ON SITE. ALL DRAWINGS MUST BE READ IN CONJUNCTION WITH THE ARCHITECT'S DRAWINGS.



64 ST GEORGES ROAD  
ESSEX 1G1 3PQ  
W: [www.archimedesd.co.uk](http://www.archimedesd.co.uk)  
E: [info@archimedesd.co.uk](mailto:info@archimedesd.co.uk)  
M: +447418321646

Rev Date Details Of Issue Initials

**Status**

Proposed Elevation 01


**Site Address:**

**Client:**


Mr Mohan Matharu

**Project:**

Drawn HD	Date: 12/06/2025	Scale (at A3) 1 : 100
Drg no. 206	Revision No. A	

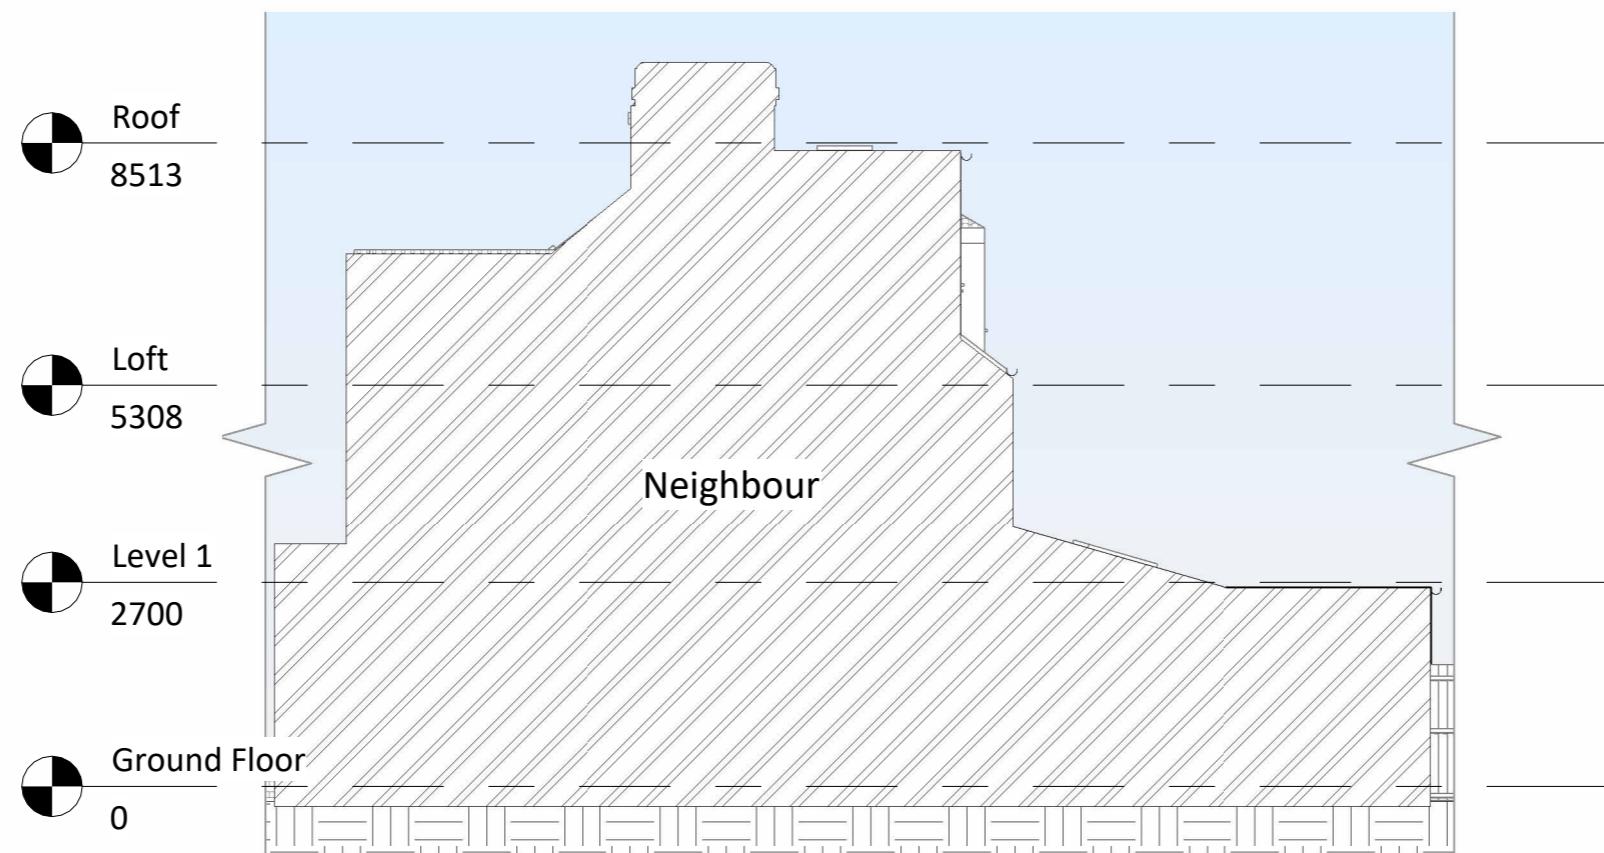

**NOTES:**  
**DISCLAIMER:**  
 ALL DIMENSIONS IN MM UNLESS OTHERWISE STATED.  
 CONTRACTORS TO CONFIRM ALL DIMENSIONS ON SITE. ALL DRAWINGS MUST BE READ IN CONJUNCTION WITH THE ARCHITECT'S DRAWINGS.

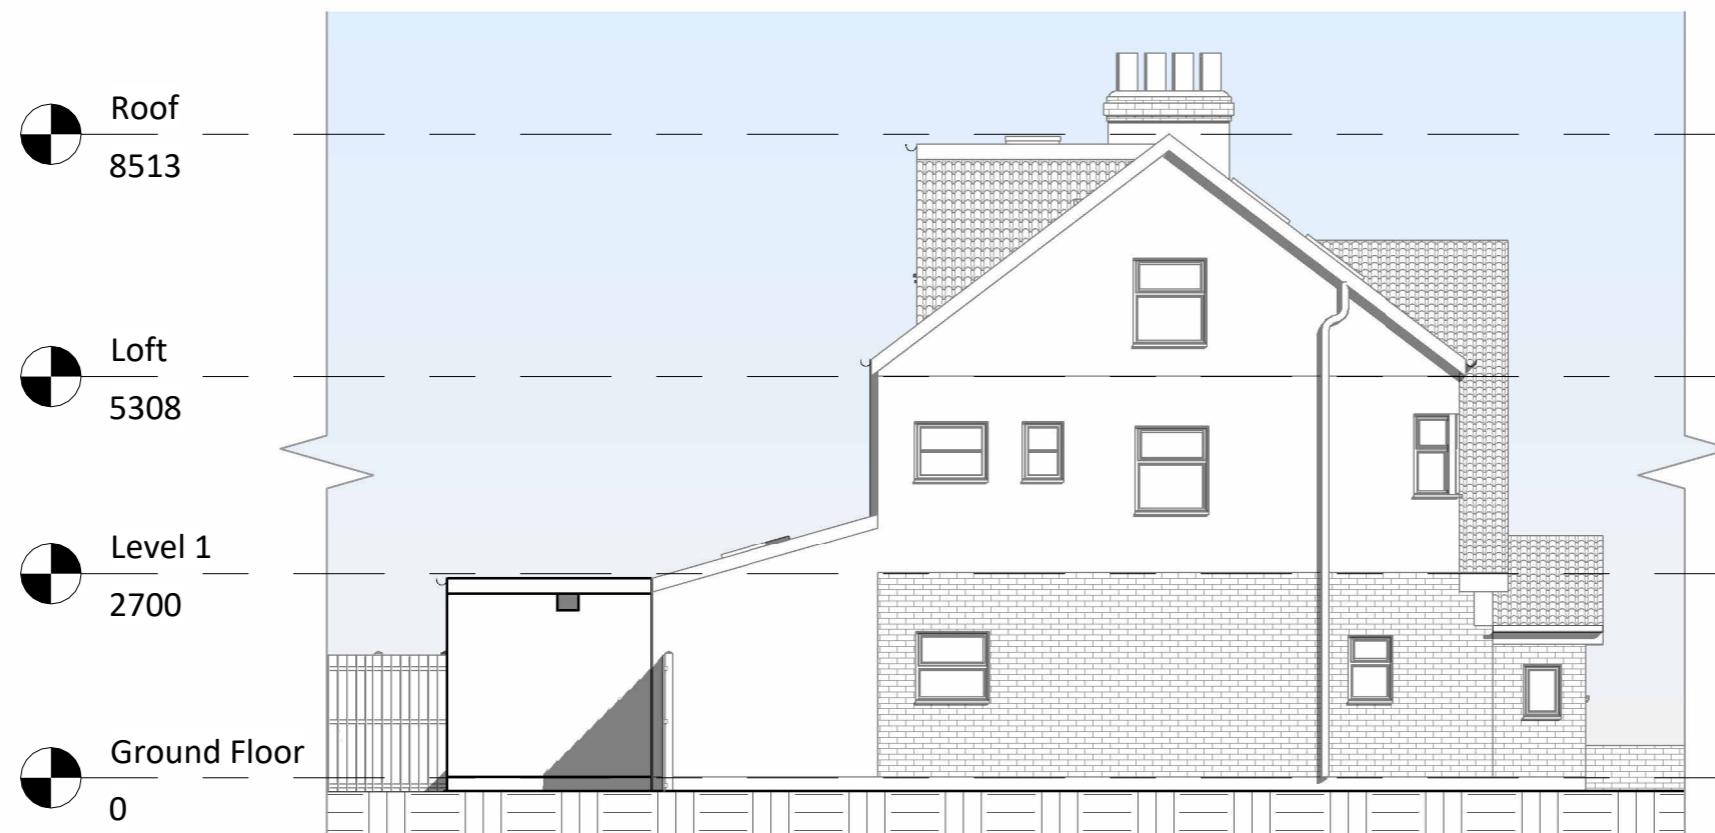

1 0 1 2 3 4 5  
SCALE 1:100  
m



64 ST GEORGES ROAD  
ESSEX 1G1 3PQ  
W: [www.archimedesd.co.uk](http://www.archimedesd.co.uk)  
E: [info@archimedesd.co.uk](mailto:info@archimedesd.co.uk)  
M: +447418321646

Rev Date Details Of Issue Initials


**Status:**  
Proposed Elevation 02

**Site Address:**

**Client:**  
Mr Mohan Matharu

**Project:**

Drawn Date Scale (at A3)  
HD 12/06/2025 1 : 100  
Drg no. Revision No.  
207 A

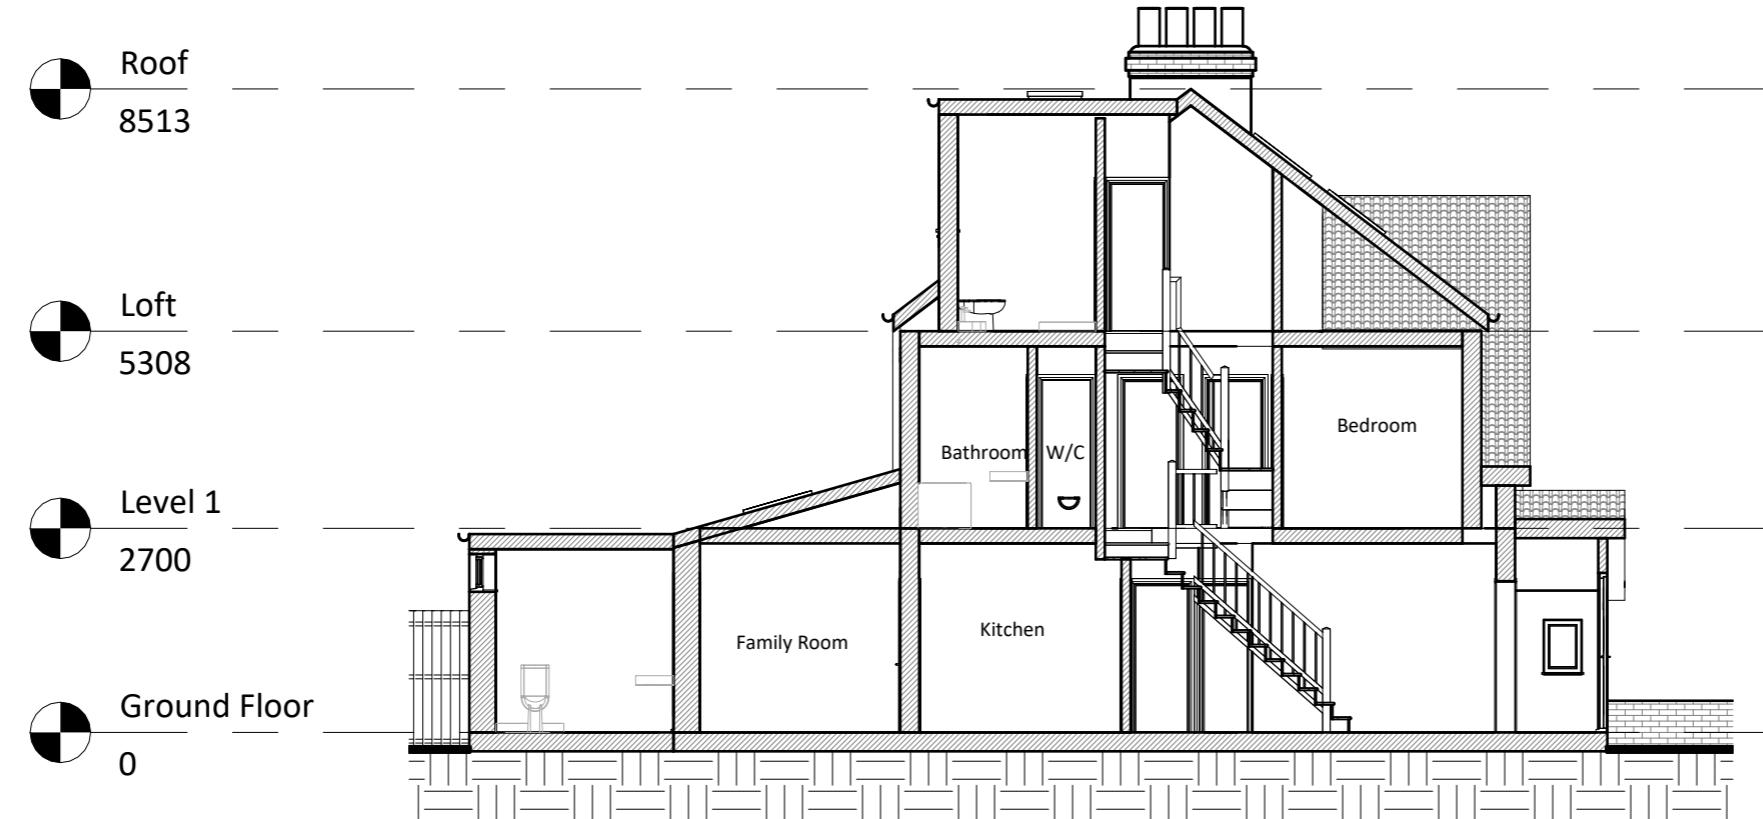

**Proposed Section 1**  
1 : 100



**Proposed Section 2**  
1 : 100

**NOTES:**  
DISCLAIMER:  
ALL DIMENSIONS IN MM UNLESS OTHERWISE STATED.  
CONTRACTORS TO CONFIRM ALL DIMENSIONS ON SITE. ALL DRAWINGS MUST BE READ IN CONJUNCTION WITH THE ARCHITECT'S DRAWINGS.



64 ST GEORGES ROAD  
ESSEX SG1 3PQ  
W: [www.archimedesd.co.uk](http://www.archimedesd.co.uk)  
E: [info@archimedesd.co.uk](mailto:info@archimedesd.co.uk)  
M: +447418321646

Rev Date Details Of Issue Initials

Status  
Proposed Section

Site Address:

Client:  
Mr Mohan Matharu

Project:

Drawn Date Scale (at A3)  
HD 12/06/2025 1 : 100  
Drg no. Revision No.  
208 A

**NOTES:**

DISCLAIMER:  
ALL DIMENSIONS IN MM UNLESS OTHERWISE STATED.  
CONTRACTORS TO CONFIRM ALL DIMENSIONS ON SITE. ALL DRAWINGS MUST BE READ IN CONJUNCTION WITH THE ARCHITECT'S DRAWINGS.



**Proposed 3D Rear**

**2**



**Proposed 3D Front**

**1**

1 0 1 2 3 4 5  
SCALE 1:100 m



64 ST GEORGES ROAD  
ESSEX 1G1 3PQ  
W: [www.archimedesd.co.uk](http://www.archimedesd.co.uk)  
E: [info@archimedesd.co.uk](mailto:info@archimedesd.co.uk)  
M: +447418321646

Rev Date Details Of Issue Initials

Status

Proposed 3D Views

Site Address:

Client:

Mr Mohan Matharu

Project:

Drawn HD	Date: 12/06/2025	Scale (at A3)
Drg no. 209	Revision No. A	