

Note: The Drawings is for planning purpose and should not be used for construction.
All dimensions should be confirmed on site and any deviation should be reported back to designer.


BW: Brickwork
R: Render




Existing Front Elevation



Existing Rear Elevation

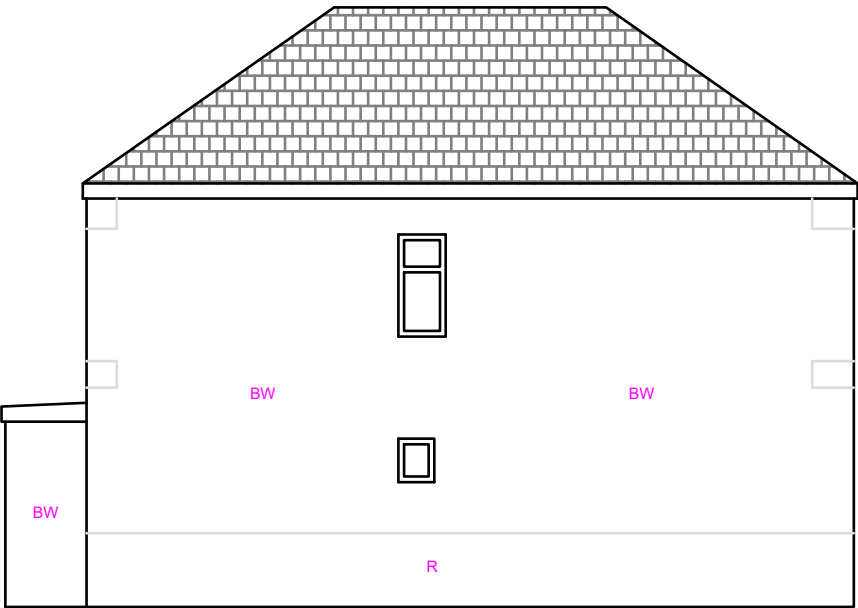

Existing Side Elevation (LHS)

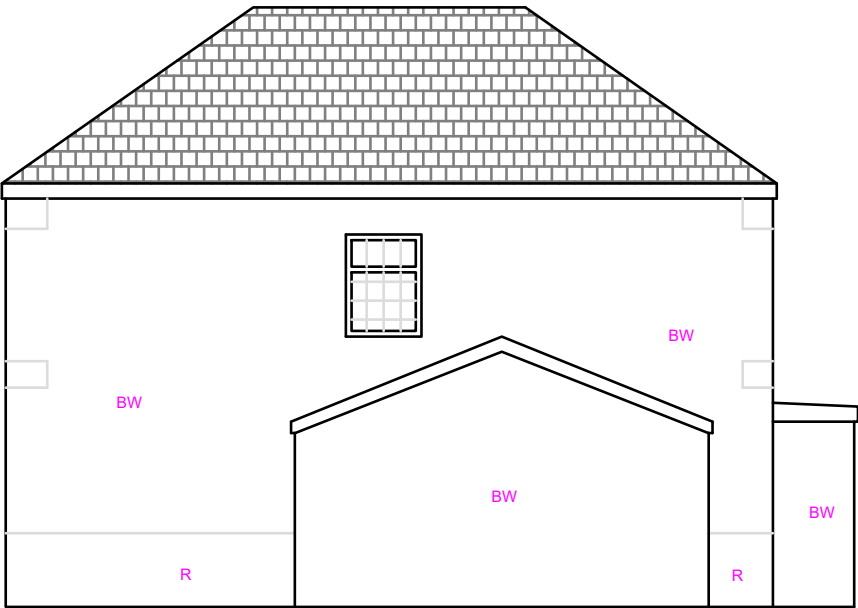

Existing Side Elevation (RHS)

Proposed Development:

Single Storey Rear Extension

Site Address:

130 Station Road
West Drayton
UB7 7JS

Revisions:

Rev	Date	Description
A	16/02/2024	

Drawing Description:

Existing Elevations

Drawing No:

ART/2024/RE130SR/EE

Scale: 1:100
Paper Size: A3
Sheet No: 3 of 4



ART CONSULTANTS (UK) LTD
113 LONG LANE
STANWELL
TW19 7AL
M:07960071377
E: ARTCONSULTANTSUK@GMAIL.COM