

0 0.5 1 2 3 4 5 6 7 8 9 10

SCALE BAR 1:100

NOTES:

1. This drawing is to be read in conjunction with all relevant Architects and Engineers drawings
2. Only figured dimensions are to be used for construction
3. All dimensions are to be verified on site prior to work commencing
4. All temporary works are the responsibility of the contractor

Copyright ©




IBJ  
Infinite Building Journey  
Architects Engineers Surveyors


TELEPHONE : 07500043858  
WEBSITE : [www.ibjconsultant.com](http://www.ibjconsultant.com)

PROJECT : 1 Belmore Avenue Hoyes UB4 ORB.	TITLE : PROPOSED SINGLE STOREY OUT BUILDING	CLIENT : MR. KESAVAN	DRAWN BY : B.J DESIGNED BY : B.J	REVISION : A DRAWING NO : BJ/2025/098/04 SCALE : 1:100
				DATE : 04/12/2025 ORG.SIZE : A3

PROPOSED FLOOR PLAN

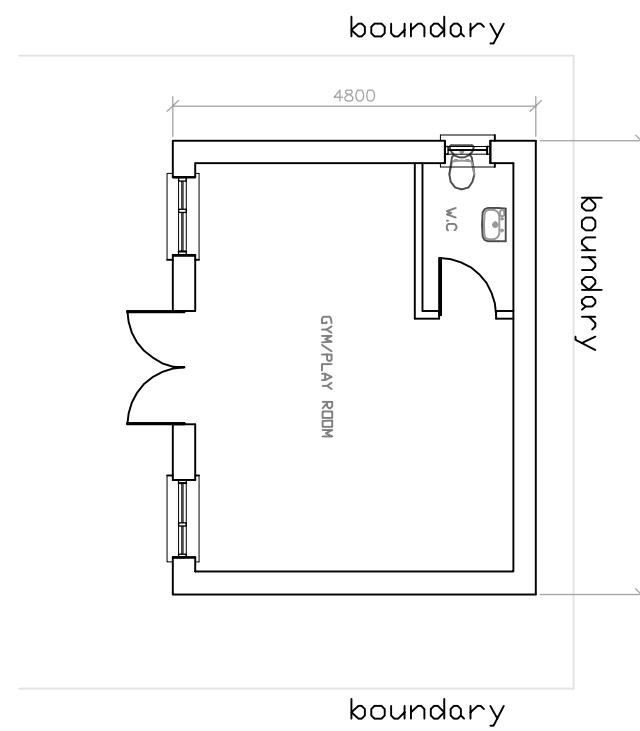


PROPOSED FRONT ELEVATION

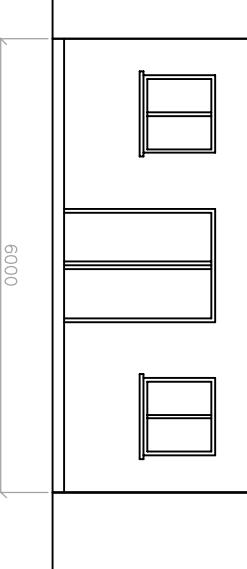

PROPOSED REAR ELEVATION



PROPOSED SIDE(LH) ELEVATION

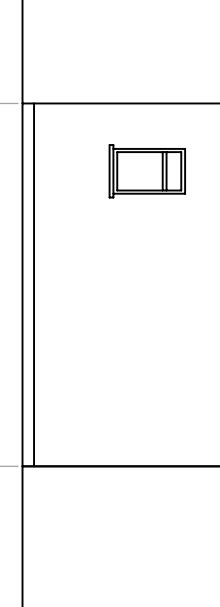

PROPOSED SIDE(RH) ELEVATION

