




Location Plan

Scale 1:1250

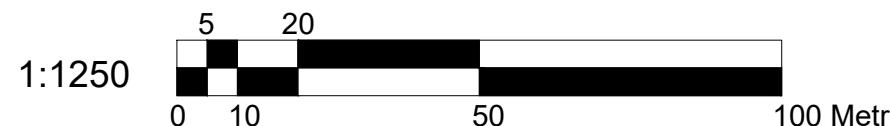

Block Plan

Scale 1:500

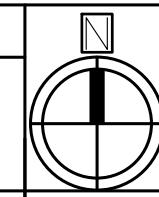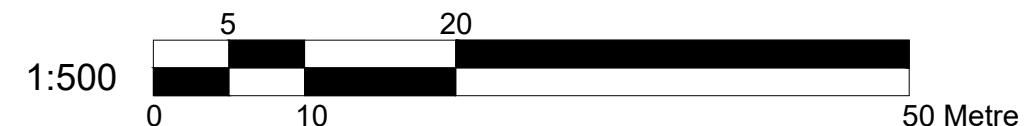

Drawn By:

NM

Checked By:

SM

Date:

07/2022


Drawing No.

PL3/SM/3244 - 00


Revisions:

Rev Revision

Date

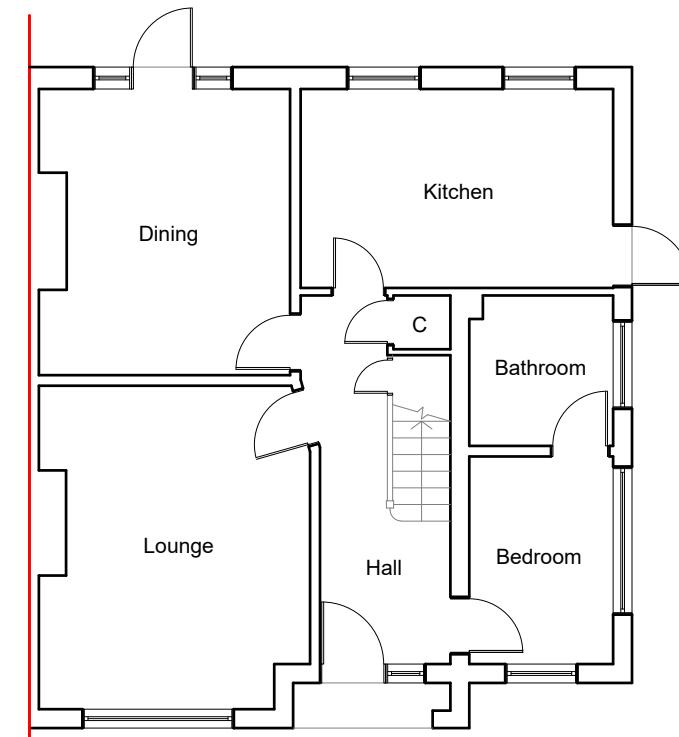

Existing Ground Floor Plan
Scale:1:100

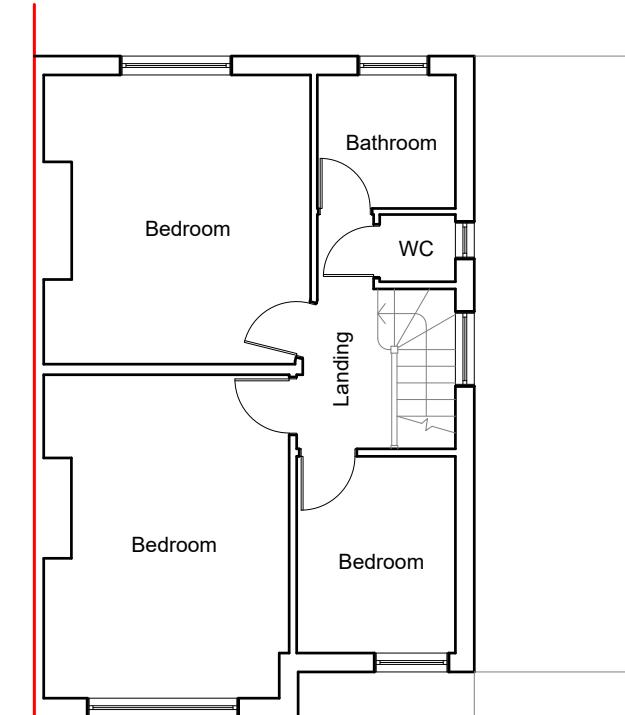

Existing First Floor Plan
Scale:1:100

1:100  10 Metre

 BANCIL PARTNERSHIP LTD Dimensions to be verified on site DO NOT SCALE FROM THIS DRAWING. Any areas indicated on this drawing are for guidance only. No responsibility is taken for their accuracy. This drawing is the property of BANCIL PARTNERSHIP LTD Copyright is reserved by them and the drawing is issued on the condition that it is not copied, reproduced, retained or disclosed to any unauthorised person, either wholly or in part without the consent in writing of BANCIL PARTNERSHIP LTD	Site Address: 87 Wimborne Avenue Hayes Middlesex UB4 0HH	Client Detail: 87 Wimborne Avenue Hayes Middlesex UB4 0HH	Title: Existing Ground Floor Plan Existing First Floor Plan	Drawn By:	NM	Revisions:		
				Checked By:	SM	Rev	Revision	Date
				Date:	07/2022			
				Drawing No.:	PL3/SM/3244 - 01			
			Scale:	1:100	Paper Size:	A3		
	131 Heston Road, Hounslow, Middx, TW5 0RD Tel: 020 8574 4546 Fax: 020 8574 4526							




Existing Front Elevation
Scale:1:100




Existing Side Elevation
Scale:1:100




Existing Rear Elevation
Scale:1:100

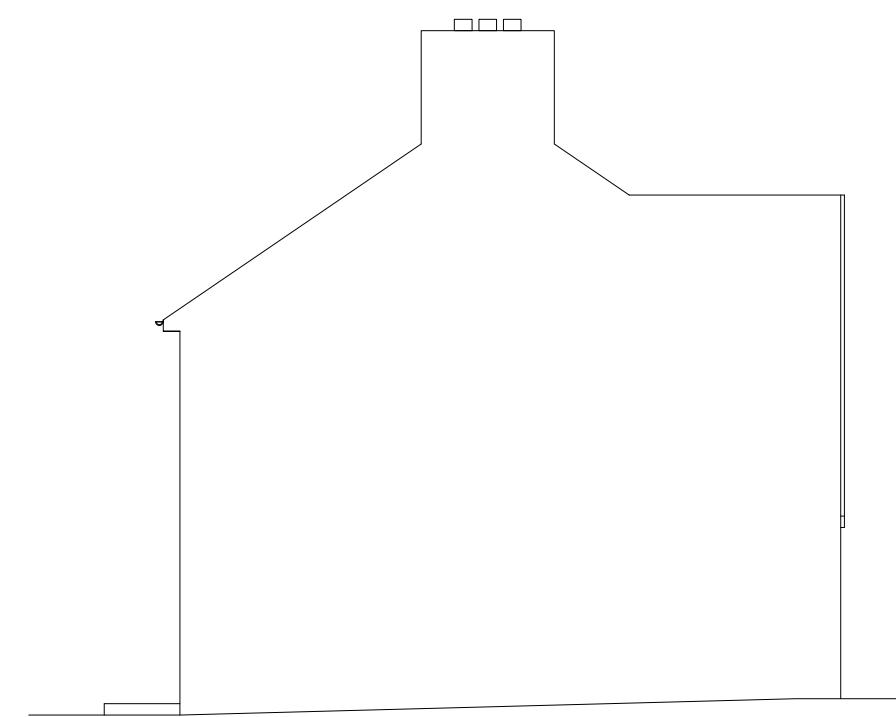

Existing Side Elevation
Scale:1:100

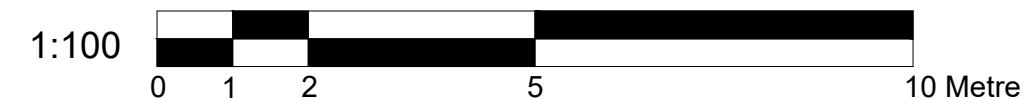


 BANCIL PARTNERSHIP LTD	Dimensions to be verified on site DO NOT SCALE FROM THIS DRAWING. Any areas indicated on this drawing are for guidance only. No responsibility is taken for their accuracy. This drawing is the property of BANCIL PARTNERSHIP LTD Copyright is reserved by them and the drawing is issued on the condition that it is not copied, reproduced, retained or disclosed to any unauthorised person, either wholly or in part without the consent in writing of BANCIL PARTNERSHIP LTD				Drawn By: NM Checked By: SM Date: 07/2022 Drawing No. PL3/SM/3244 - 02	Revisions: Rev Revision Date	
	Site Address:	Client Detail:	Title:				
	87 Wimborne Avenue Hayes Middlesex UB4 0HH	87 Wimborne Avenue Hayes Middlesex UB4 0HH	Existing Elevations				
			Scale:	1:100	Paper Size:	A3	
	131 Heston Road, Hounslow, Middx, TW5 0RD	Tel: 020 8574 4546	Fax: 020 8574 4526				

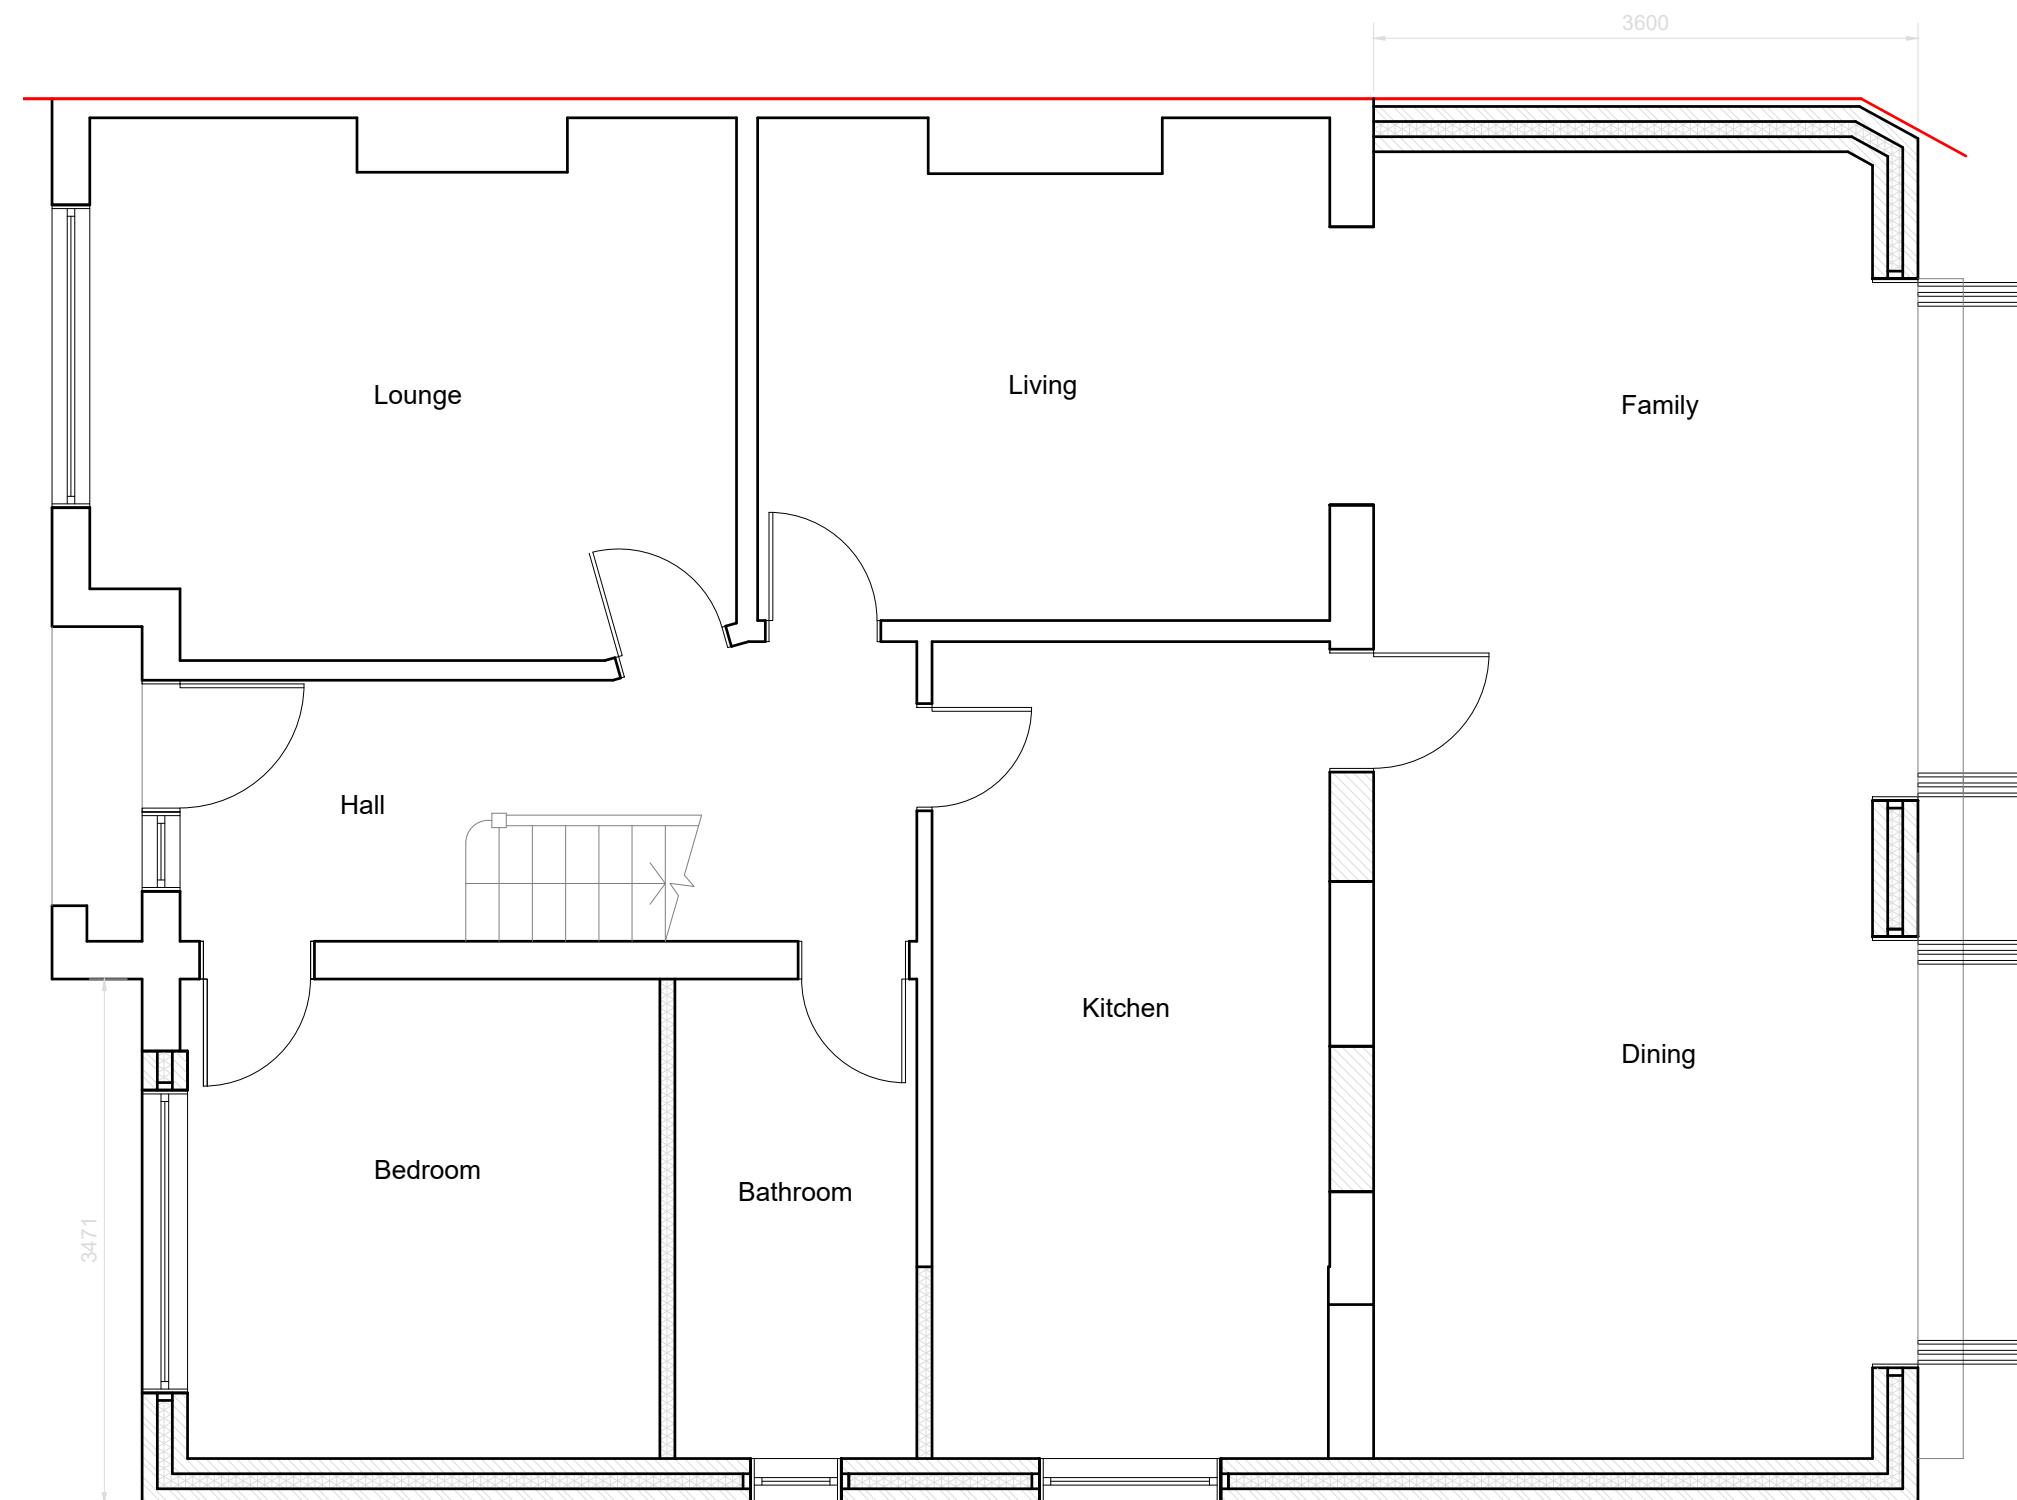


Proposed Ground Floor Plan

Scale: 1:50

1:50

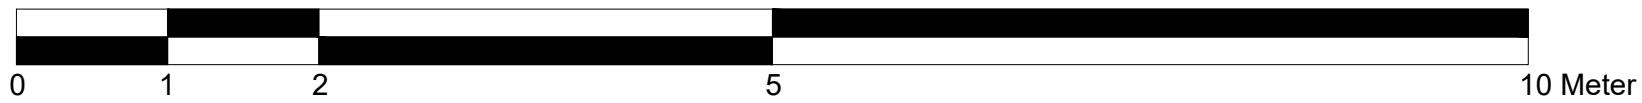

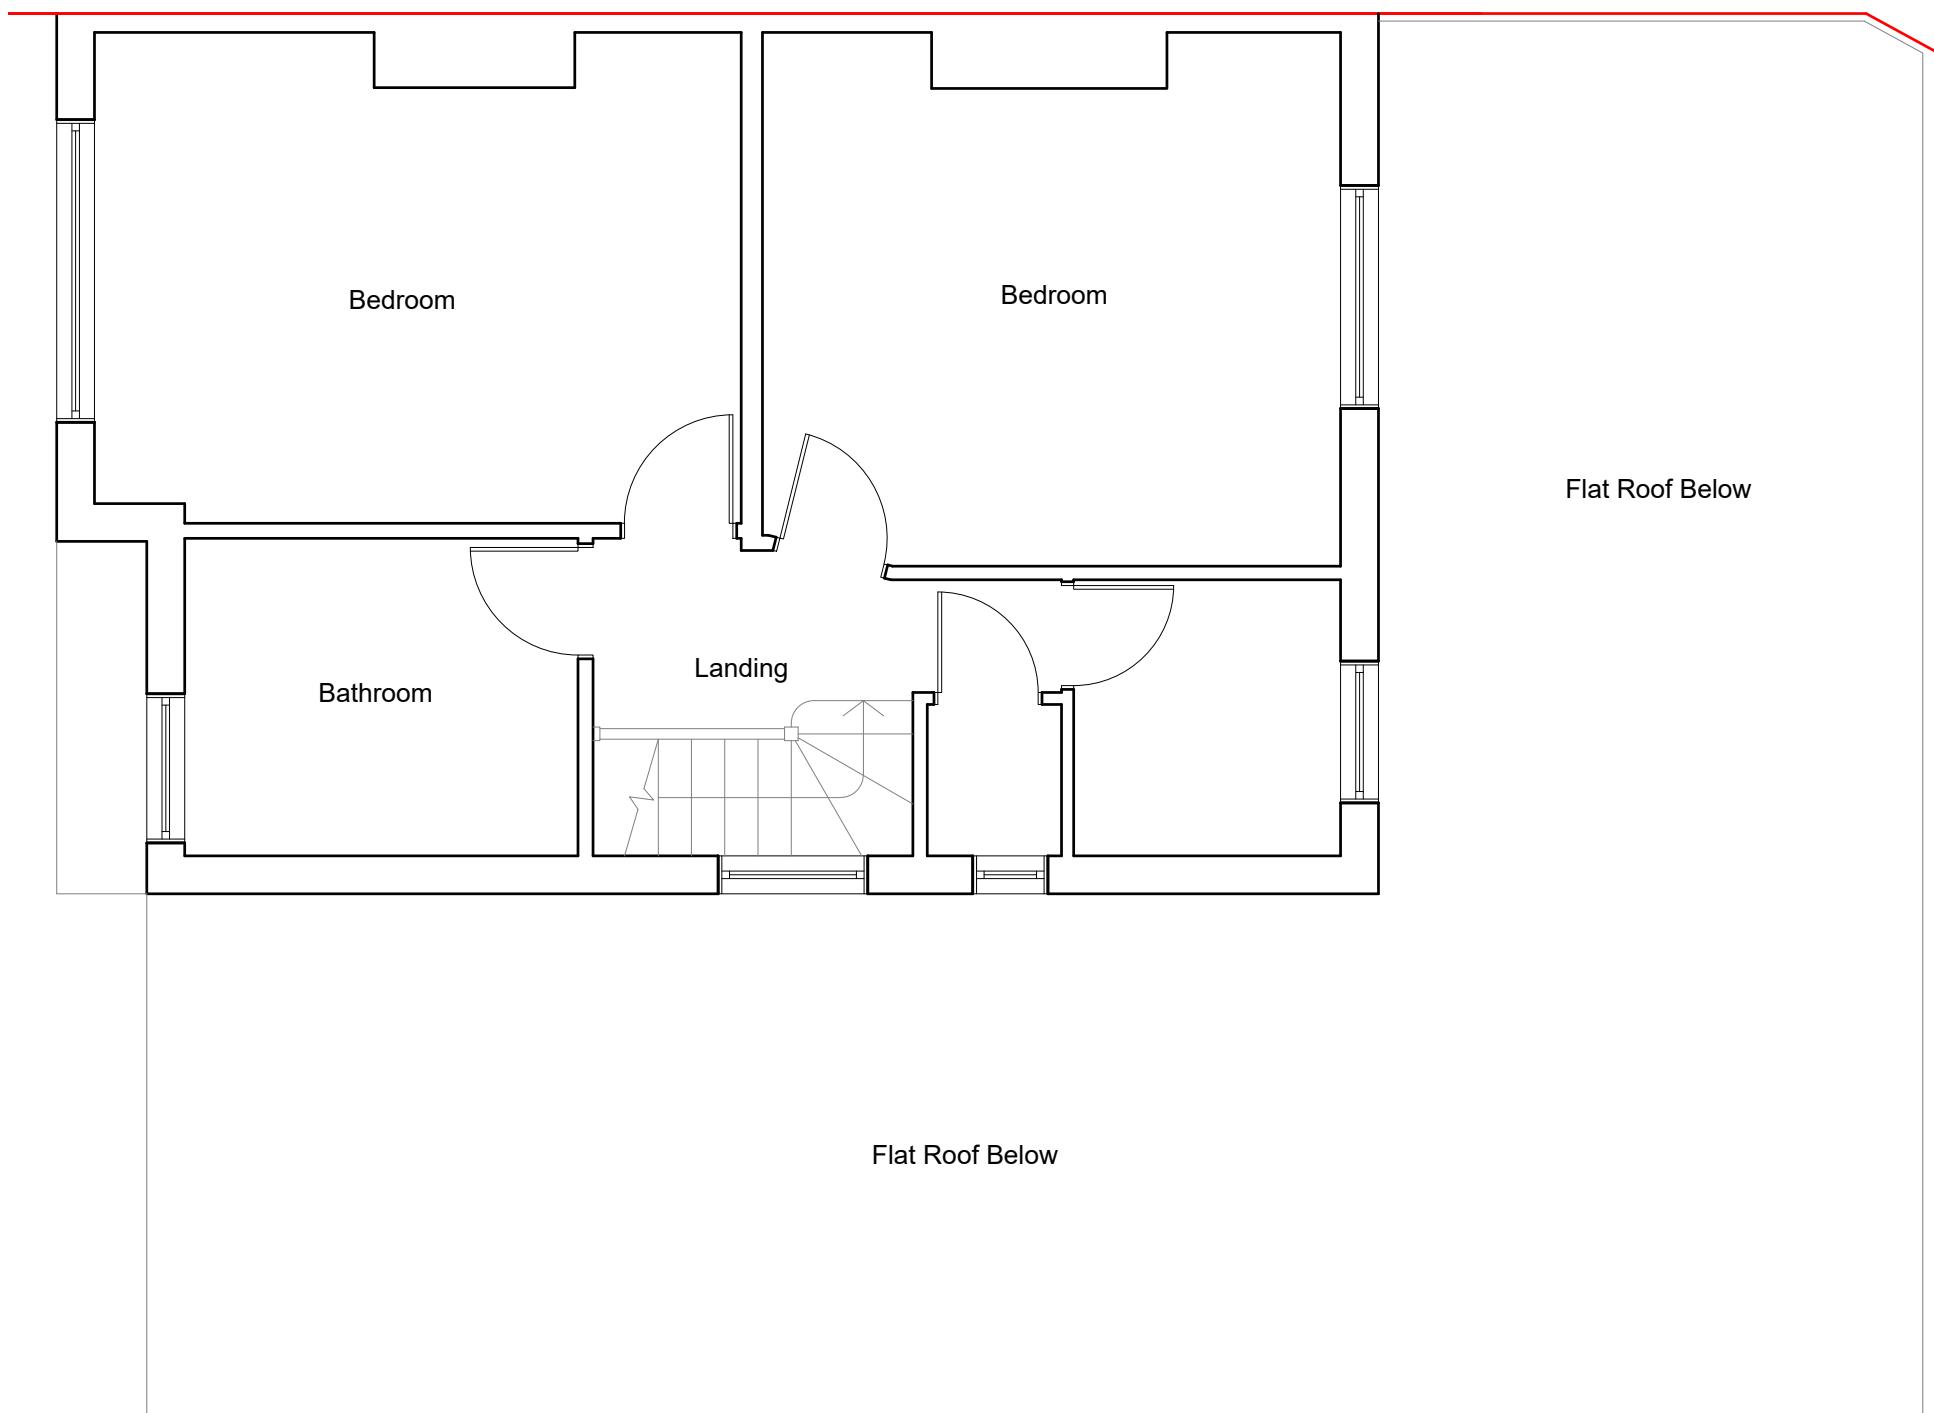

Proposed First Floor Plan

Scale: 1:50

1:50






Proposed Front Elevation

Scale:1:100




Proposed Side Elevation

Scale:1:100

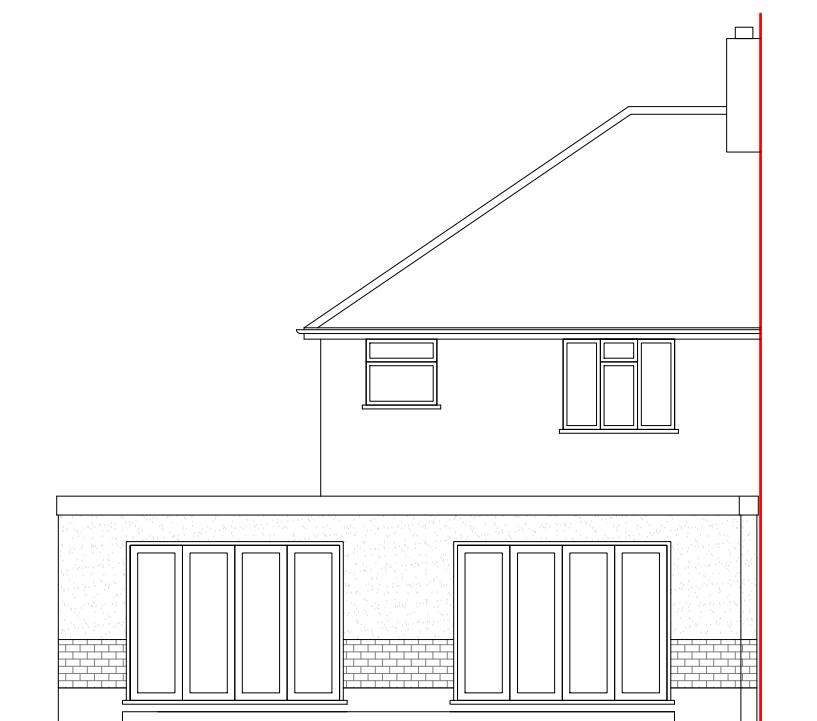


Proposed Rear Elevation

Scale:1:100

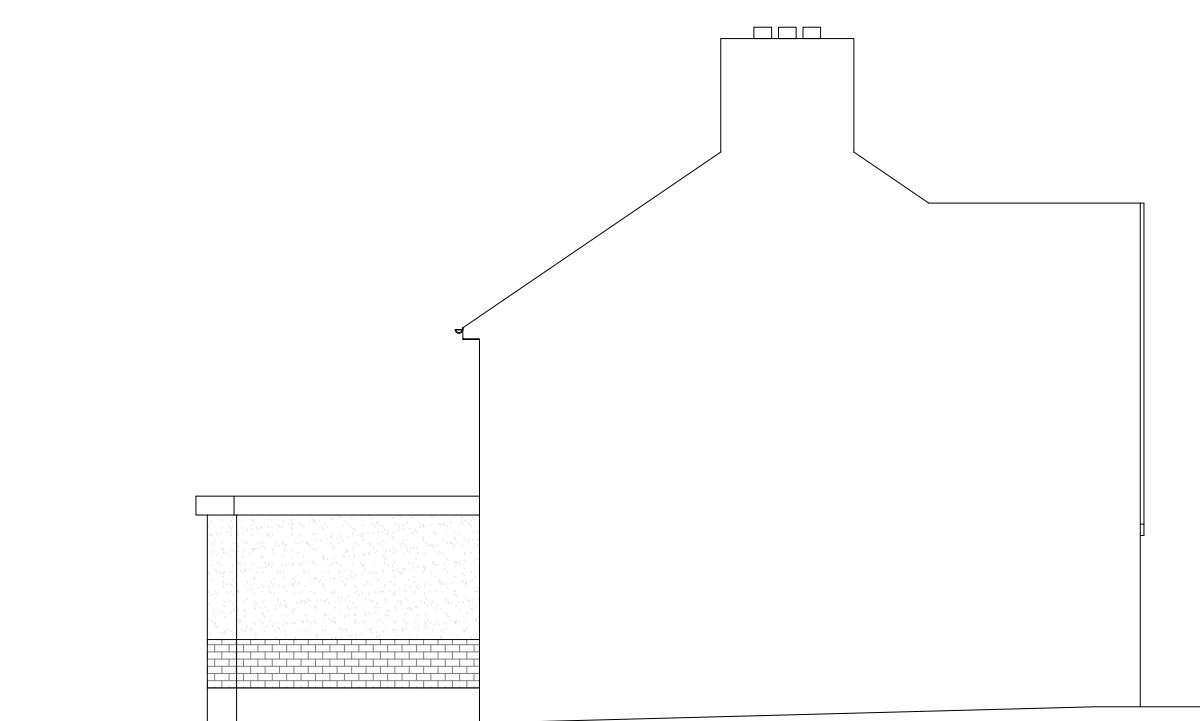


Proposed Side Elevation

Scale:1:100

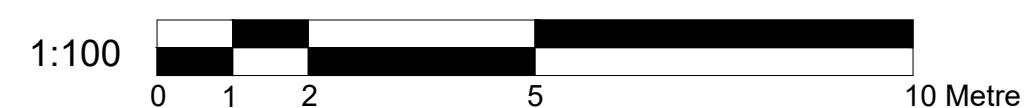

 BANCIL PARTNERSHIP LTD	Dimensions to be verified on site DO NOT SCALE FROM THIS DRAWING. Any areas indicated on this drawing are for guidance only. No responsibility is taken for their accuracy. This drawing is the property of BANCIL PARTNERSHIP LTD Copyright is reserved by them and the drawing is issued on the condition that it is not copied, reproduced, retained or disclosed to any unauthorised person, either wholly or in part without the consent in writing of BANCIL PARTNERSHIP LTD				Drawn By: NM Checked By: SM Date: 07/2022 Drawing No. PL3/SM/3244 - 05	Revisions: Rev Revision Date	
	Site Address:	Client Detail:	Title:				
	87 Wimborne Avenue Hayes Middlesex UB4 0HH	87 Wimborne Avenue Hayes Middlesex UB4 0HH	Proposed Elevations				
			Scale:	1:100	Paper Size:	A3	
	131 Heston Road, Hounslow, Middx, TW5 0RD	Tel: 020 8574 4546	Fax: 020 8574 4526				

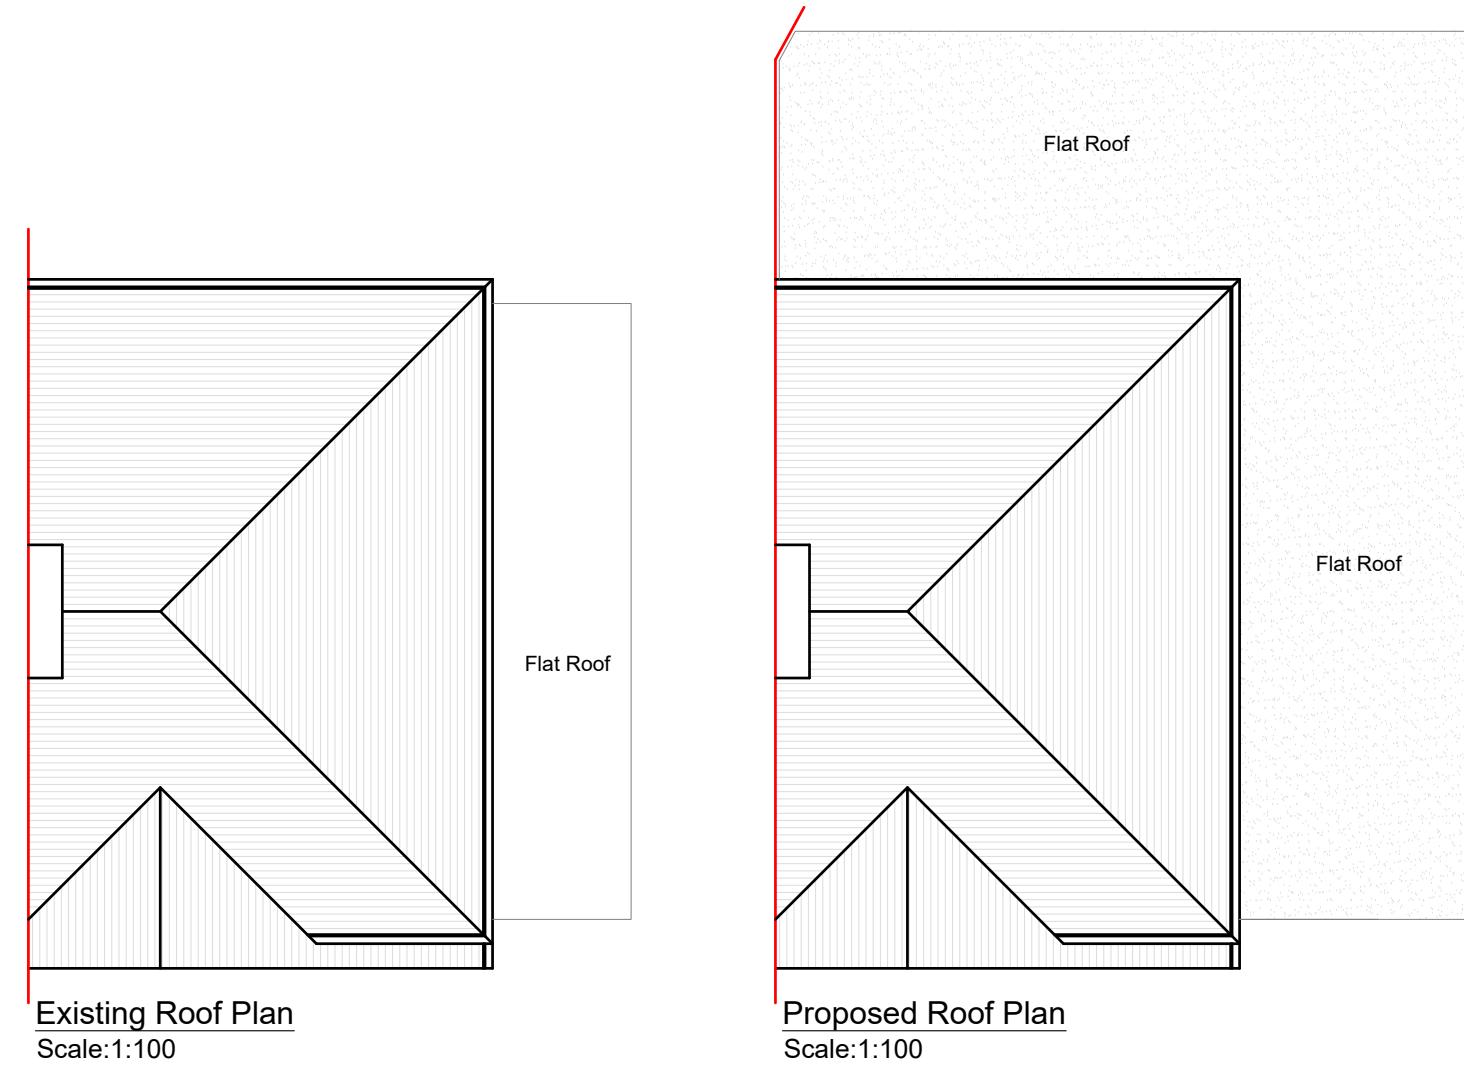

1:100  10 Metre

 BANCIL PARTNERSHIP LTD <small>Dimensions to be verified on site DO NOT SCALE FROM THIS DRAWING. Any areas indicated on this drawing are for guidance only. No responsibility is taken for their accuracy.</small> <small>This drawing is the property of BANCIL PARTNERSHIP LTD Copyright is reserved by them and the drawing is issued on the condition that it is not copied, reproduced, retained or disclosed to any unauthorised person, either wholly or in part without the consent in writing of BANCIL PARTNERSHIP LTD</small>	<p>Site Address: 87 Wimborne Avenue Hayes Middlesex UB4 0HH</p> <p>Client Detail: 87 Wimborne Avenue Hayes Middlesex UB4 0HH</p>	<p>Title: Existing Roof Plan Proposed Roof Plan</p>	<p>Drawn By: NM Checked By: SM Date: 07/2022 Drawing No. PL3/SM/3244 - 06</p>	<p>Revisions:</p> <table border="1" style="width: 100%; border-collapse: collapse;"> <tr> <th>Rev</th> <th>Revision</th> <th>Date</th> </tr> <tr><td></td><td></td><td></td></tr> <tr><td></td><td></td><td></td></tr> <tr><td></td><td></td><td></td></tr> <tr><td></td><td></td><td></td></tr> <tr><td></td><td></td><td></td></tr> <tr><td></td><td></td><td></td></tr> </table>		Rev	Revision	Date																		
Rev	Revision	Date																								
Scale: 1:100	Paper Size: A3																									