

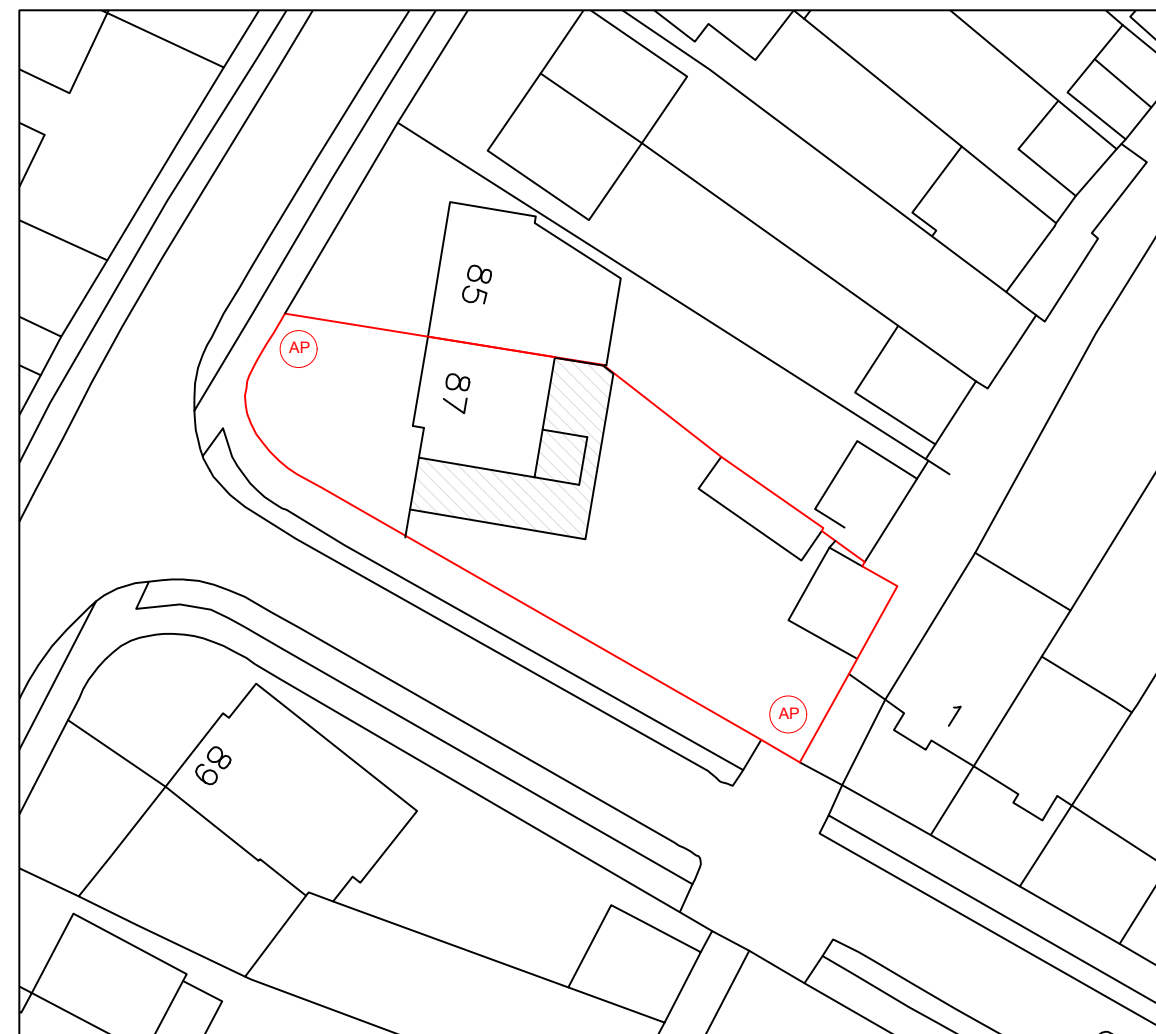


Location Plan
Scale 1:1250

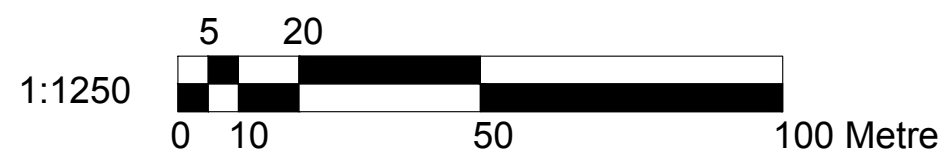

Block Plan
Scale 1:500

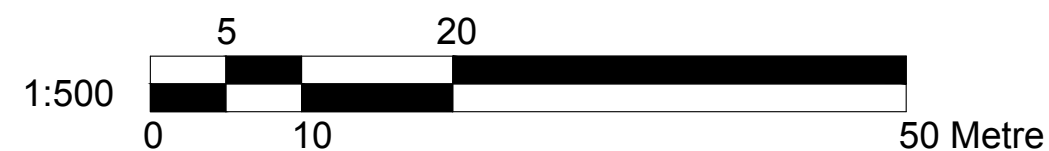

AP -assembly point



Dimensions to be verified on site
DO NOT SCALE FROM THIS DRAWING.
Any areas indicated on this drawing are for guidance only.
No responsibility is taken for their accuracy.

This drawing is the property of **BANCIL PARTNERSHIP LTD**
Copyright is reserved by them and the drawing is issued on the condition that it is not copied, reproduced, retained or disclosed to any unauthorised person, either wholly or in part without the consent in writing of **BANCIL PARTNERSHIP LTD**

Site Address:

87 Wimborne Avenue
Hayes
Middlesex
UB4 0HH


Client Detail:

87 Wimborne Avenue
Hayes
Middlesex
UB4 0HH

Title:

Location Plan

Block Plan

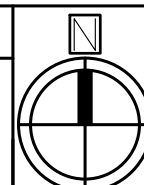

Drawn By:	NM
Checked By:	SM
Date:	06/2023
Drawing No.	PL6/SM/3244 - 00


Checked By: SM

Date: 06/2023


Drawing No. PL6/SM/3244 - 00

Revisions:


Rev	Revision	Date

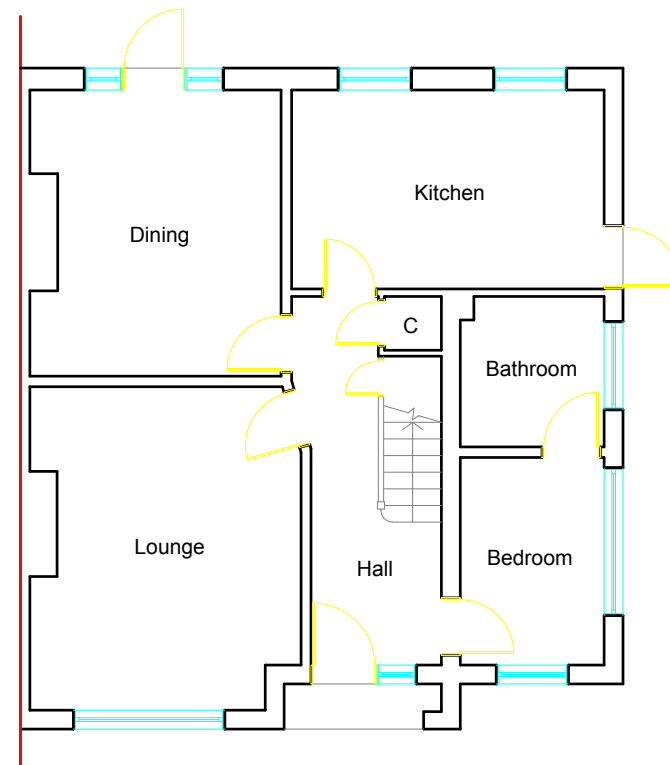


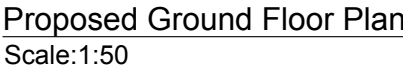
Existing Ground Floor Plan
Scale:1:100

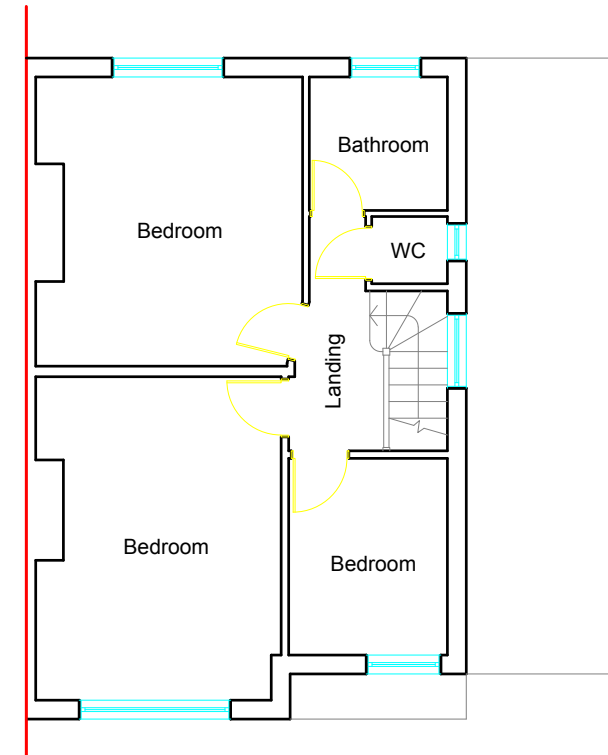

Existing First Floor Plan
Scale:1:100

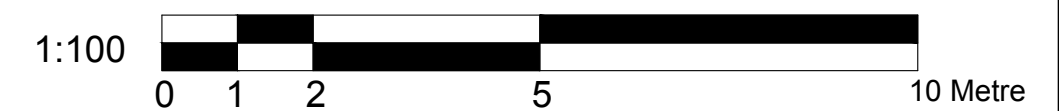

 BANCIL PARTNERSHIP LTD	<p>Dimensions to be verified on site DO NOT SCALE FROM THIS DRAWING. Any areas indicated on this drawing are for guidance only. No responsibility is taken for their accuracy.</p> <p>This drawing is the property of BANCIL PARTNERSHIP LTD Copyright is reserved by them and the drawing is issued on the condition that it is not copied, reproduced, retained or disclosed to any unauthorised person, either wholly or in part without the consent in writing of BANCIL PARTNERSHIP LTD</p>	Site Address:	Client Detail:	Title:				Drawn By:	NM	Revisions:		
		87 Wimborne Avenue Hayes Middlesex UB4 0HH	87 Wimborne Avenue Hayes Middlesex UB4 0HH	Existing Ground Floor Plan Existing First Floor Plan				Checked By:	SM	Rev	Revision	Date
	131 Heston Road, Hounslow, Middx, TW5 0RD Tel: 020 8574 4546 Fax: 020 8574 4526				Scale:	1:100	Paper Size:	A3				




10 Meter




Site Address:	Client Detail:	Title:				Drawn By: NM Checked By: SM Date: 06/2023 Drawing No. PL6/SM/3244 - 03	Revisions:		
87 Wimborne Avenue Hayes Middlesex UB4 0HH	87 Wimborne Avenue Hayes Middlesex UB4 0HH	Proposed Ground Floor Plan					Rev	Revision	Date
W5 ORD Tel: 020 8574 4546 Fax: 020 8574 4526		Scale:	1:50	Paper Size:	A3				




Proposed Front Elevation
Scale:1:100

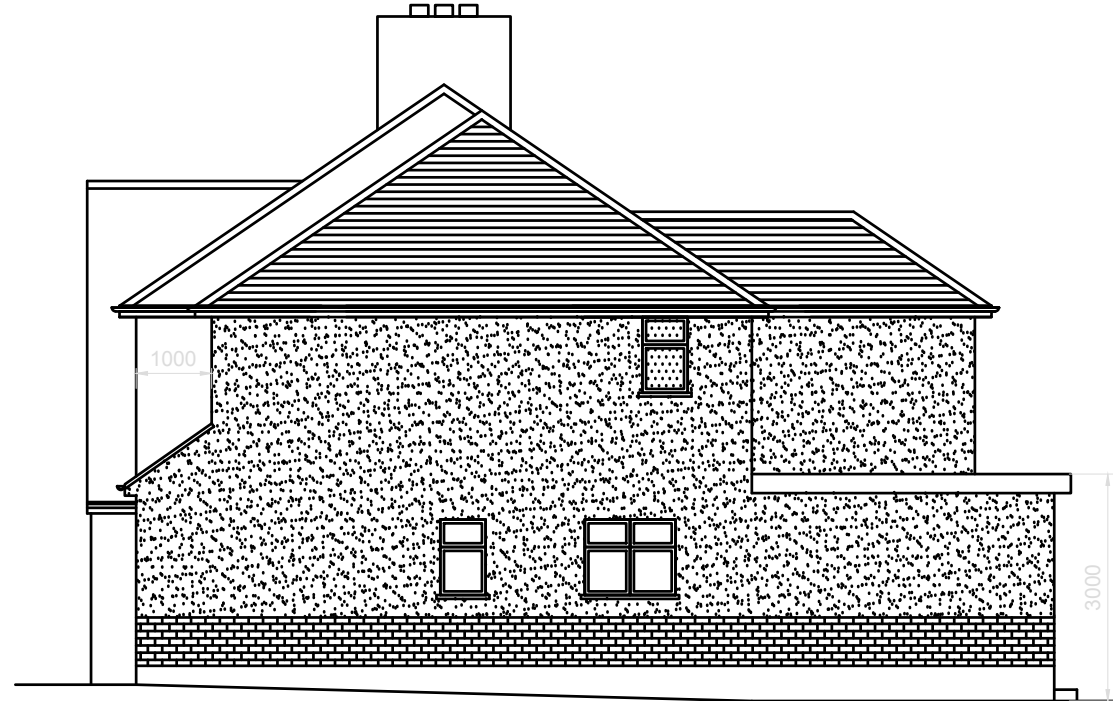

Proposed Side Elevation
Scale:1:100

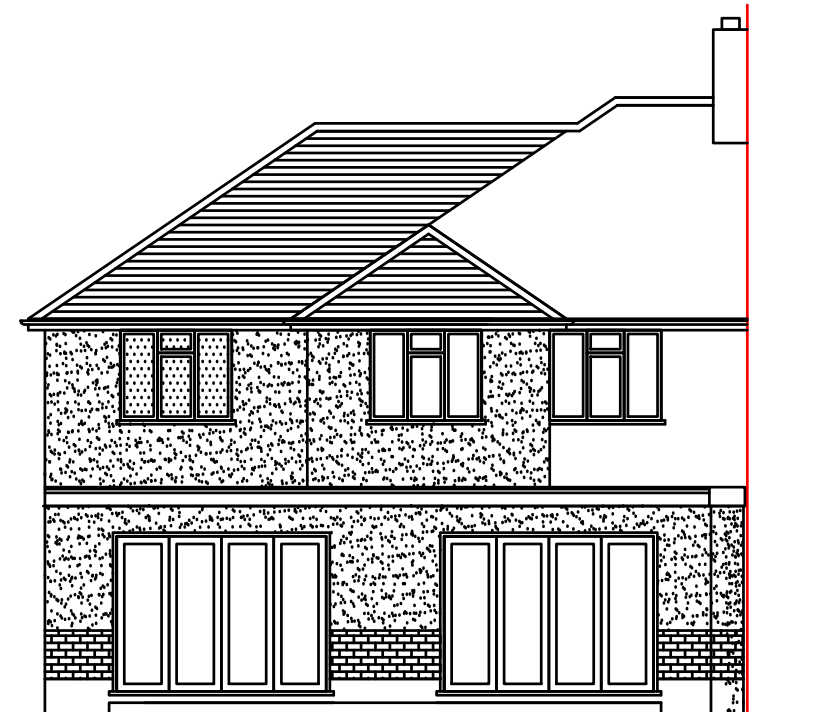


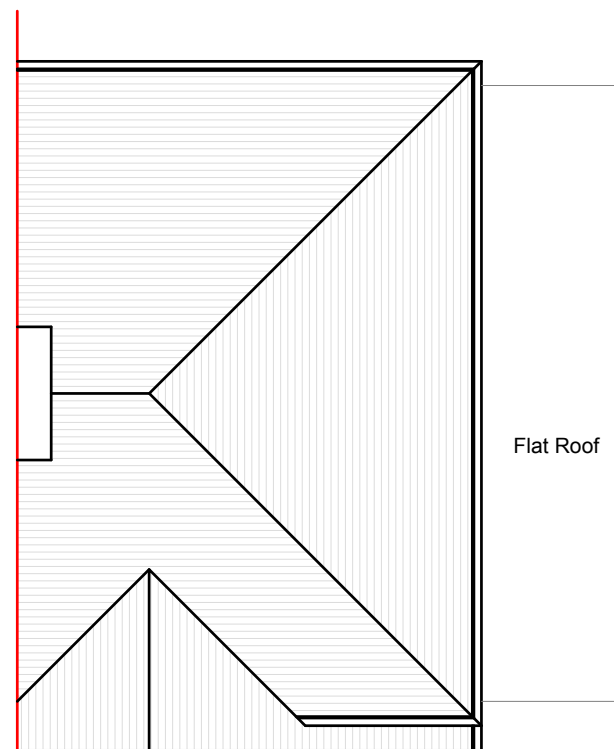
Proposed Rear Elevation
Scale:1:100

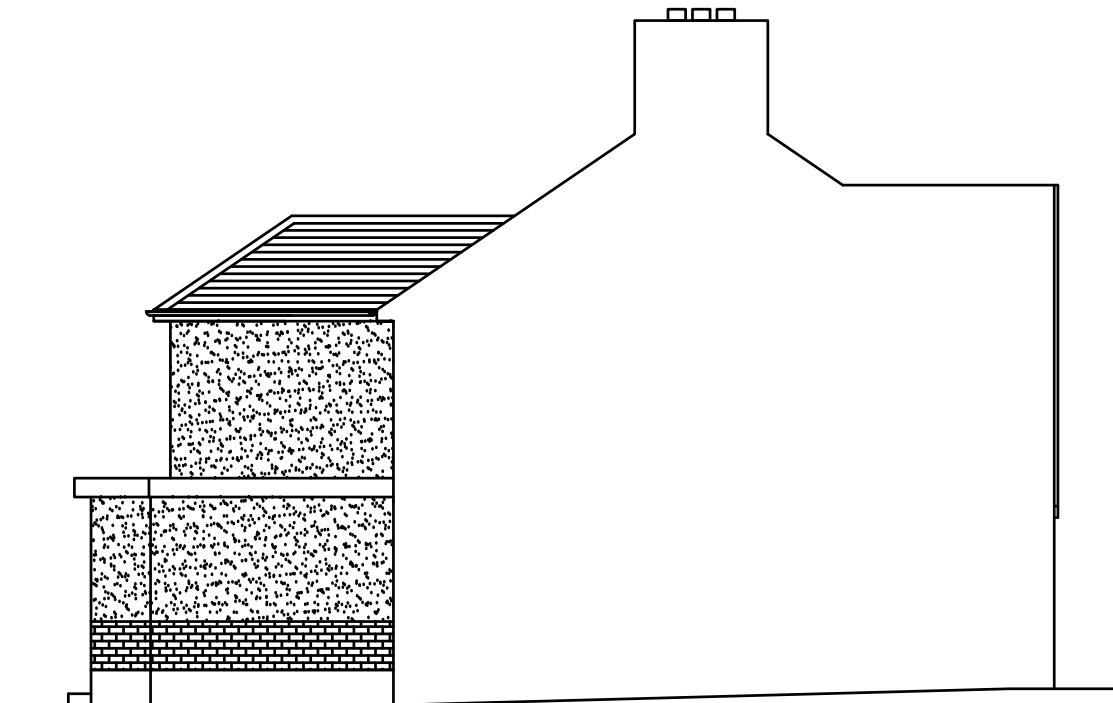


Proposed Side Elevation
Scale:1:100



 BANCIL PARTNERSHIP LTD	<p>Dimensions to be verified on site DO NOT SCALE FROM THIS DRAWING. Any areas indicated on this drawing are for guidance only. No responsibility is taken for their accuracy.</p> <p>This drawing is the property of BANCIL PARTNERSHIP LTD Copyright is reserved by them and the drawing is issued on the condition that it is not copied, reproduced, retained or disclosed to any unauthorised person, either wholly or in part without the consent in writing of BANCIL PARTNERSHIP LTD</p>	Site Address:	Client Detail:	Title:				Drawn By: NM	Revisions:			
		87 Wimborne Avenue Hayes Middlesex UB4 0HH	87 Wimborne Avenue Hayes Middlesex UB4 0HH	Proposed Elevations					Checked By: SM	Rev	Revision	Date
	131 Heston Road, Hounslow, Middx, TW5 0RD Tel: 020 8574 4546 Fax: 020 8574 4526				Scale:	1:100	Paper Size:	A3	Date: 06/2023	Drawing No. PL6/SM/3244 - 05		



Existing Roof Plan
Scale:1:100

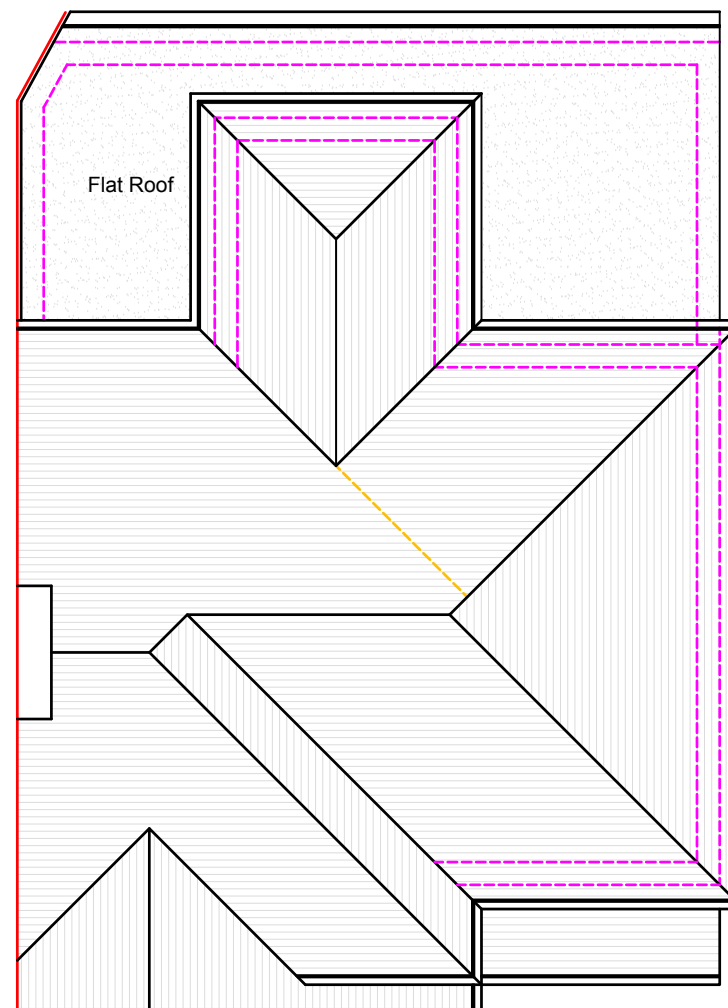

Proposed Roof Plan
Scale:1:100

SYMBOL	DESCRIPTION
	MAINS OPERATED SMOKE DETECTOR
	EMERGENCY LIGHT
	CONSUMER UNIT
	FIRE EXIT SIGN
	EXTRACT FAN
	HEAT DETECTOR
	EXTERNAL LIGHT
	FIRE PANEL
	-assembly point
	-fire exit
	- fire extinguisher

NOTE:- CAT 6 CABLE AND SKY PLUS CABLE TO BE USED

- Smoke alarm and heat alarms as per BS 5446-2 :2003
- Smoke alarm and heat alarms as per BS 5446-2 :2003
- Emergency Lights as per BS 5266-1 :2005

FD30 All doors to be half hour fire check door unless otherwise stated.

All steel to have 1Hr.Fire Protection

All windows to have 0.33m2 min openable area with 450mm in either direction.



	Dimensions to be verified on site DO NOT SCALE FROM THIS DRAWING. Any areas indicated on this drawing are for guidance only. No responsibility is taken for their accuracy.		Site Address:		Client Detail:		Title:		Drawn By: NM		Revisions:		
			87 Wimborne Avenue Hayes Middlesex UB4 0HH		87 Wimborne Avenue Hayes Middlesex UB4 0HH		Existing Roof Plan Proposed Roof Plan		Checked By: SM		Rev	Revision	Date
	This drawing is the property of BANCIL PARTNERSHIP LTD Copyright is reserved by them and the drawing is issued on the condition that it is not copied, reproduced, retained or disclosed to any unauthorised person, either wholly or in part without the consent in writing of BANCIL PARTNERSHIP LTD		131 Heston Road, Hounslow, Middx, TW5 0RD Tel: 020 8574 4546 Fax: 020 8574 4526		Scale: 1:100 Paper Size: A3		Date: 06/2023		Drawing No. PL6/SM/3244 - 06				