
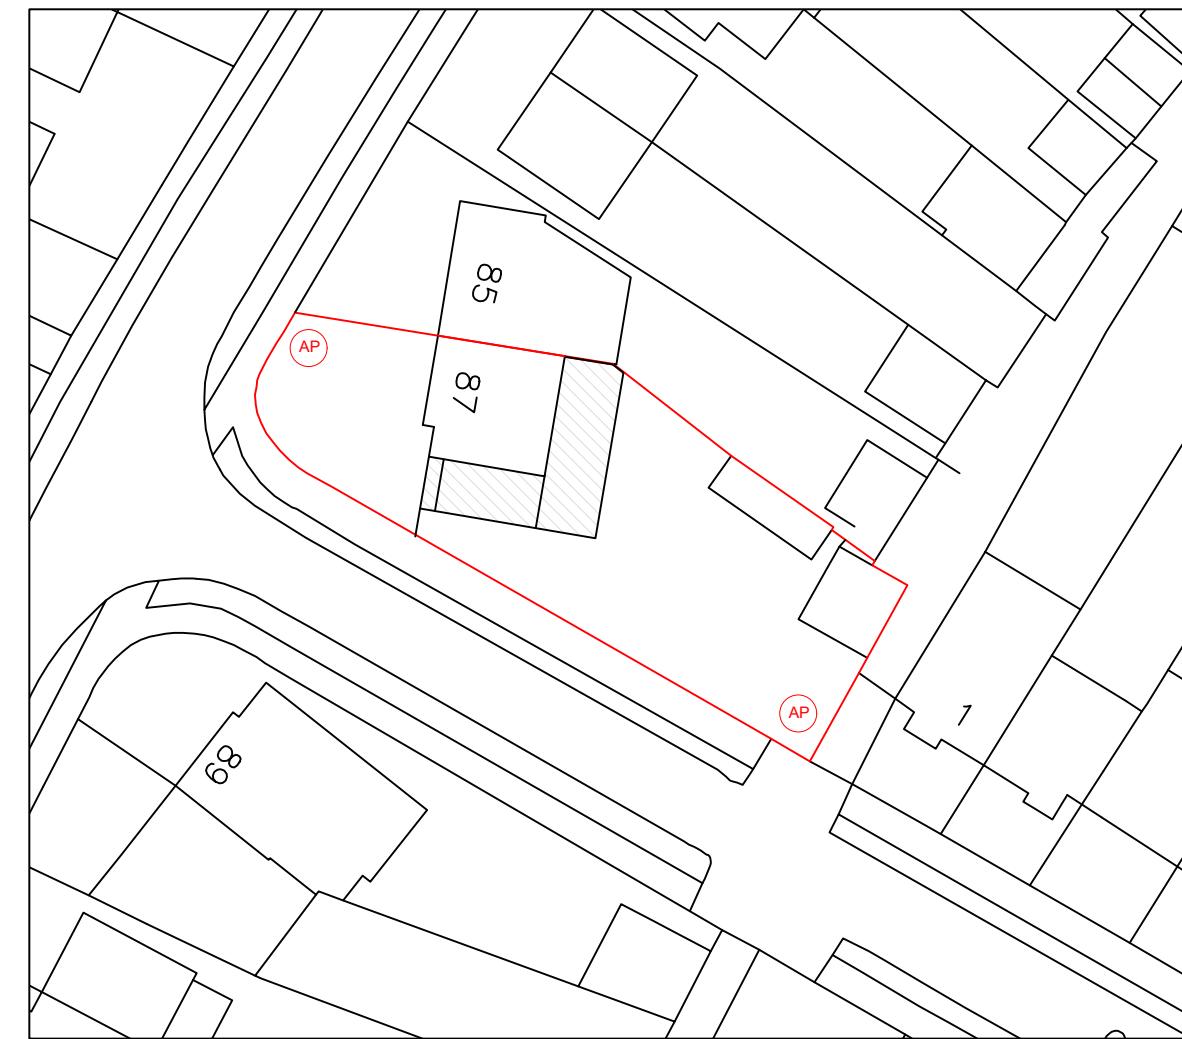


Location Plan

Scale 1:1250

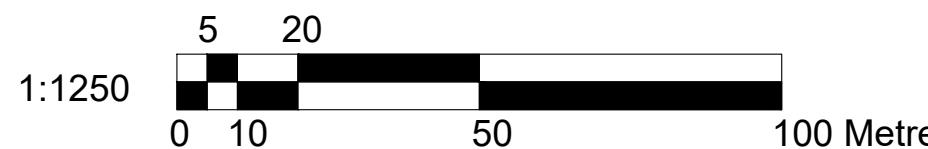


Block Plan

Scale 1:500



AP -assembly point

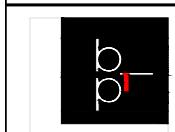

**BANCIL
PARTNERSHIP
LTD**

Dimensions to be verified on site
DO NOT SCALE FROM THIS DRAWING.
Any areas indicated on this drawing are for guidance only.
No responsibility is taken for their accuracy.

This drawing is the property of **BANCIL PARTNERSHIP LTD**
Copyright is reserved by them and the drawing is issued on the
condition that it is not copied, reproduced, retained or disclosed
to any unauthorised person, either wholly or in part without the
consent in writing of **BANCIL PARTNERSHIP LTD**

131 Heston Road, Hounslow, Middx, TW5 0RD Tel: 020 8574 4546 Fax: 020 8574 4526

Site Address:


87 Wimborne Avenue
Hayes
Middlesex
UB4 0HH

Client Detail:

87 Wimborne Avenue
Hayes
Middlesex
UB4 0HH

Title:

Location Plan
Block Plan

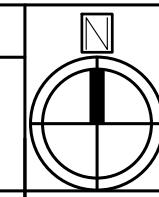

Drawn By:

NM

Rev

SM

Checked By:

SM

Date:

06/2023

First floor rear removed

Drawing No.

PL6/SM/3244 - 00


Revisions:

Revision

Date


09/2023

A

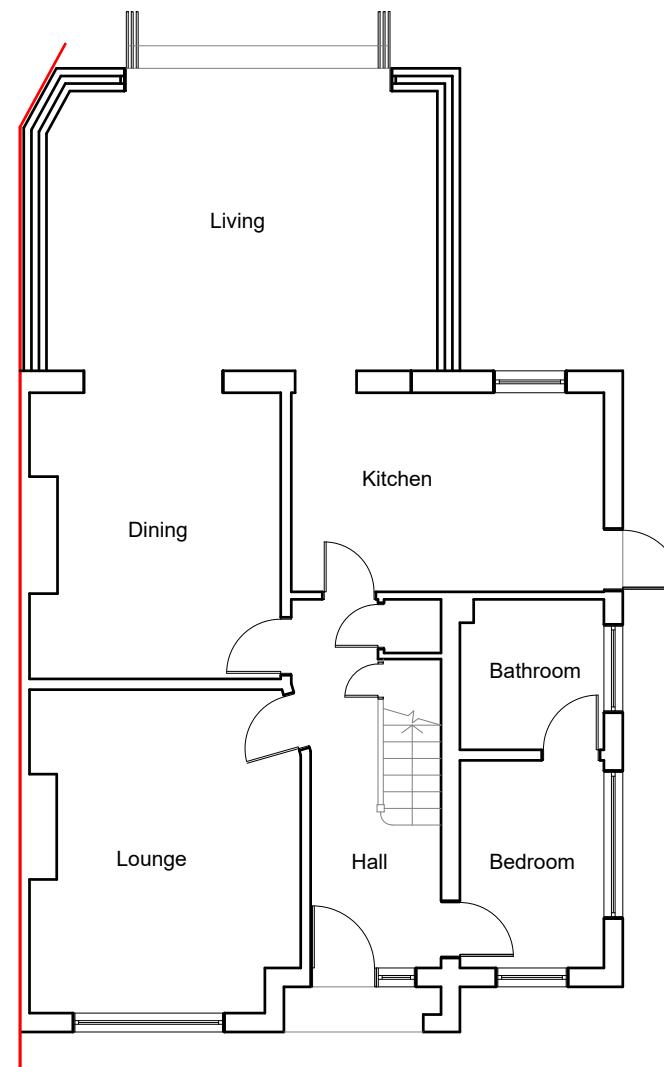

Existing Ground Floor Plan

Scale:1:100

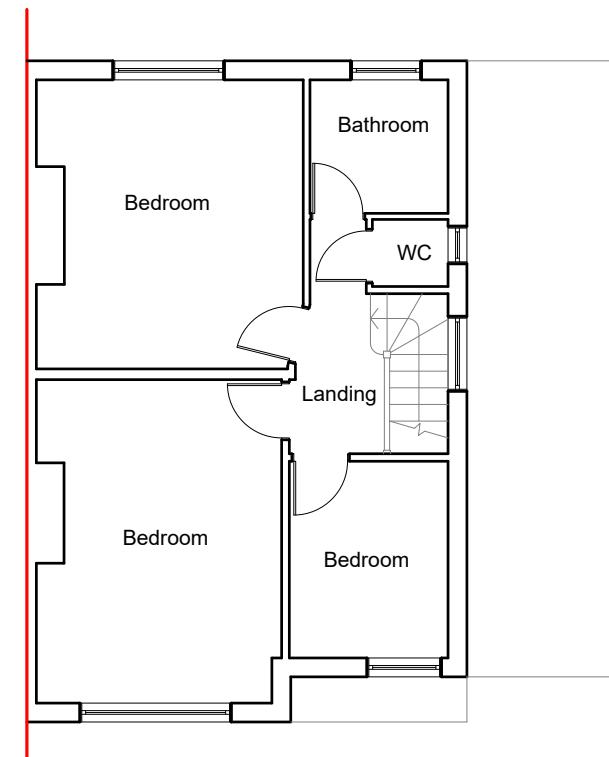

Existing First Floor Plan

Scale:1:100

A scale bar for a 1:100 scale drawing. It features a black and white patterned section from 0 to 1, a solid black section from 1 to 5, and a white section from 5 to 10. Numerical labels 0, 1, 2, 5, and 10 are placed below the bar, with 'Metre' written next to the 10 label.

 <p>Dimensions to be verified on site DO NOT SCALE FROM THIS DRAWING. Any areas indicated on this drawing are for guidance only. No responsibility is taken for their accuracy.</p> <p>This drawing is the property of BANCIL PARTNERSHIP LTD Copyright is reserved by them and the drawing is issued on the condition that it is not copied, reproduced, retained or disclosed to any unauthorised person, either wholly or in part without the consent in writing of BANCIL PARTNERSHIP LTD</p> <p>BANCIL PARTNERSHIP LTD</p>	<p>Site Address:</p> <p>87 Wimborne Avenue Hayes Middlesex UB4 0HH</p> <p>131 Heston Road, Hounslow, Middx, TW5 0RD Tel: 020 8574 4546 Fax: 020 8574 4526</p>	<p>Client Detail:</p> <p>87 Wimborne Avenue Hayes Middlesex UB4 0HH</p>	<p>Title:</p> <p>Existing Ground Floor Plan</p> <p>Existing First Floor Plan</p>	<p>Drawn By: NM</p> <p>Checked By: SM</p> <p>Date: 06/2023</p> <p>Drawing No. PL6/SM/3244 - 01</p>	<p>Revisions:</p> <table border="1"> <tr> <th>Rev</th><th>Revision</th><th>Date</th></tr> <tr> <td></td><td></td><td></td></tr> <tr> <td></td><td></td><td></td></tr> <tr> <td></td><td></td><td></td></tr> <tr> <td></td><td></td><td></td></tr> <tr> <td></td><td></td><td></td></tr> <tr> <td></td><td></td><td></td></tr> </table>			Rev	Revision	Date																		
Rev	Revision	Date																										
Scale:	1:100	Paper Size: A3																										




Existing Front Elevation
Scale:1:100




Existing Side Elevation
Scale:1:100




Existing Rear Elevation
Scale:1:100

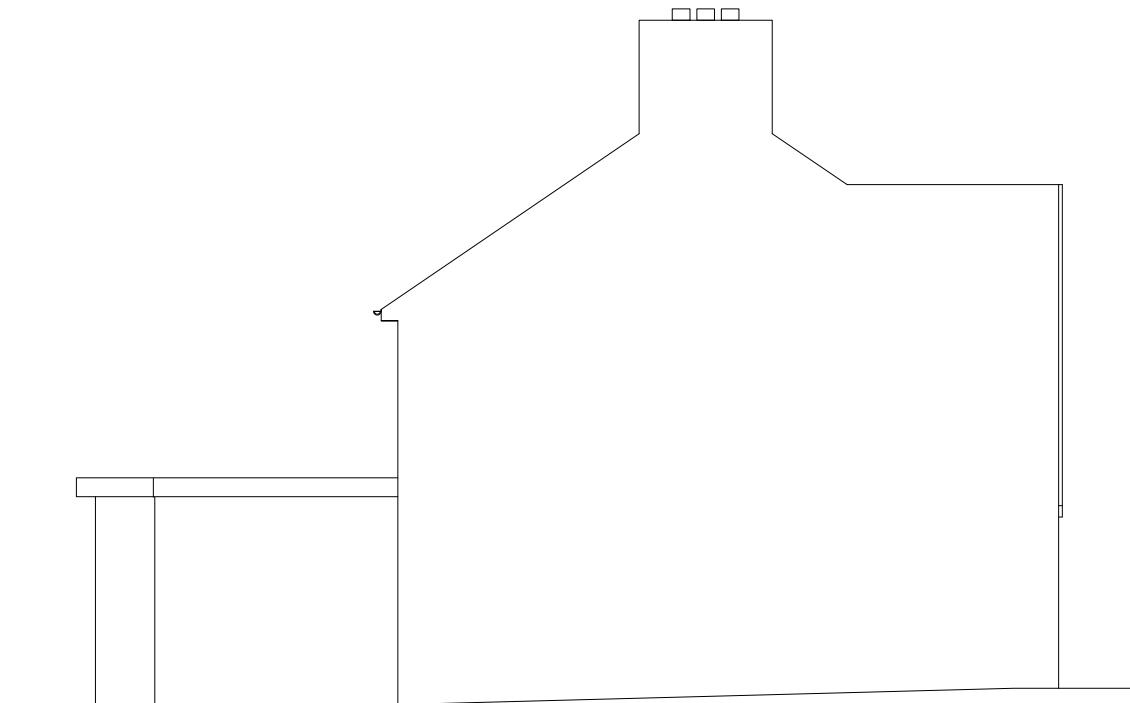

Existing Side Elevation
Scale:1:100

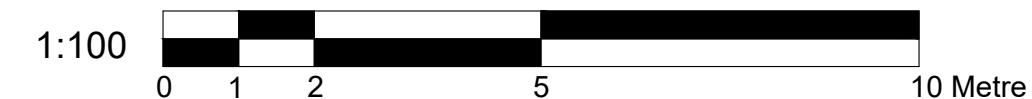

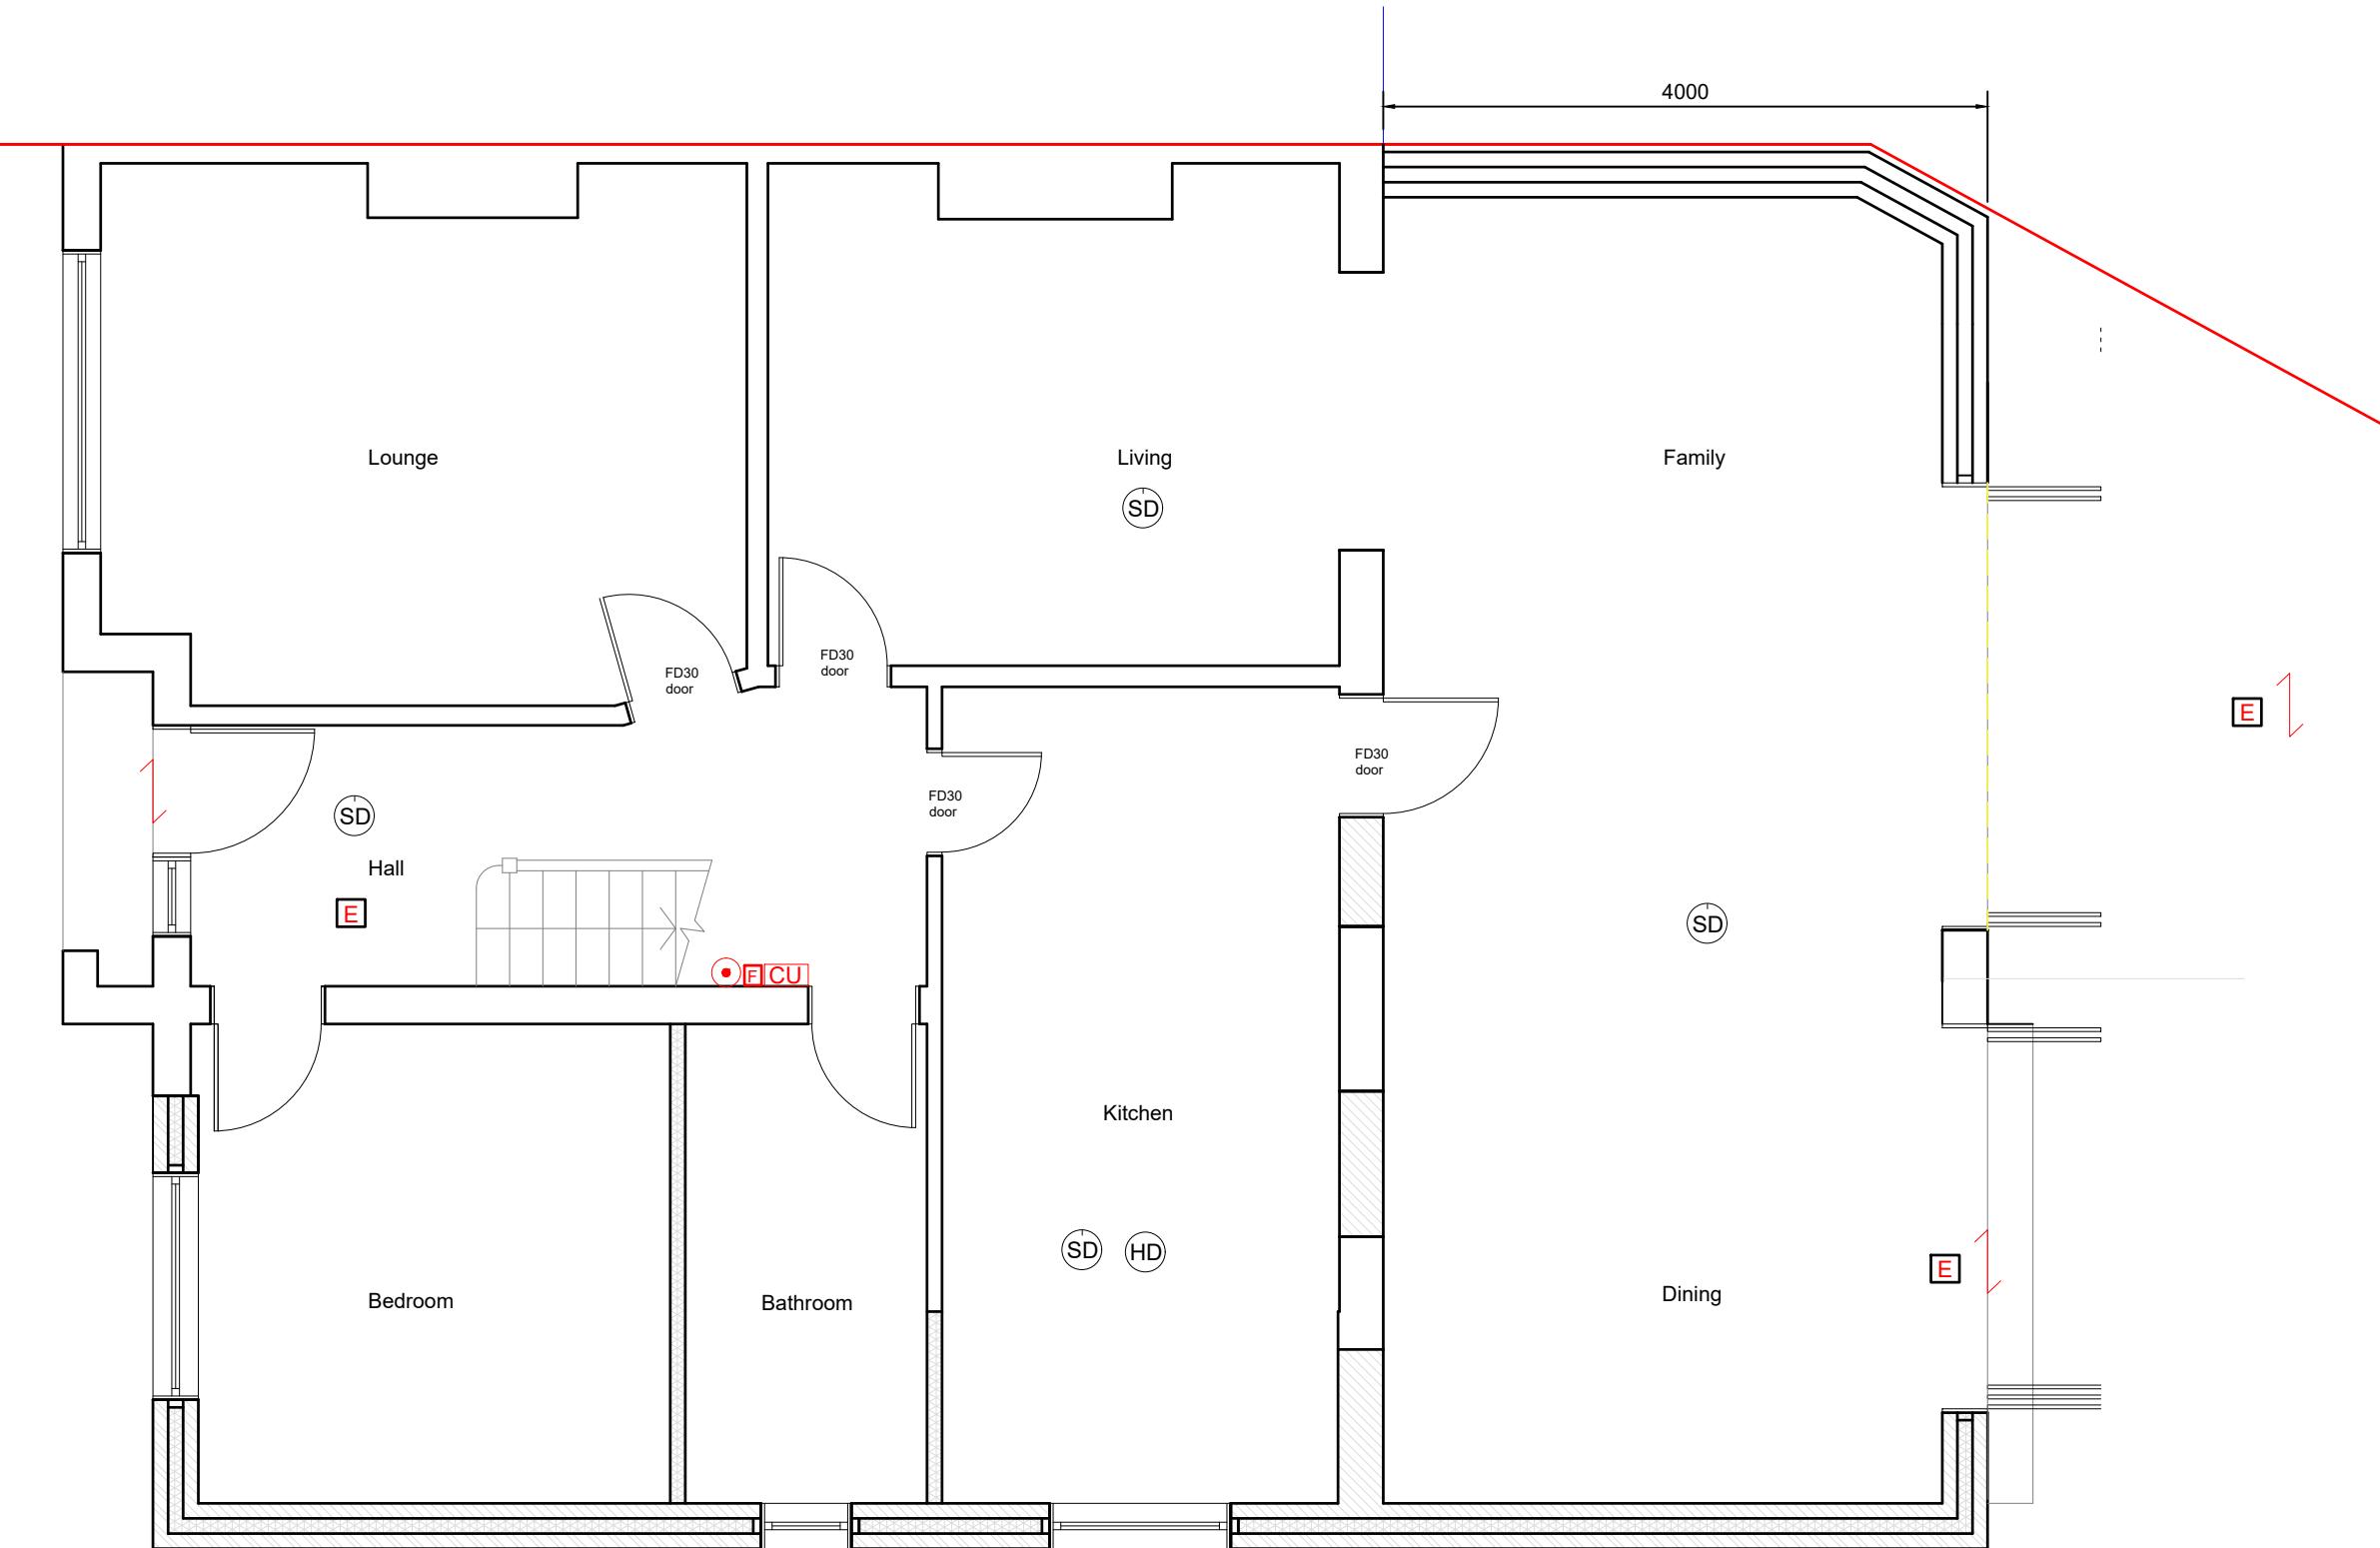

Proposed Ground Floor Plan

Scale:1:50


1:50

0

5

10 Meter

 BANCIL PARTNERSHIP LTD	Dimensions to be verified on site DO NOT SCALE FROM THIS DRAWING. Any areas indicated on this drawing are for guidance only. No responsibility is taken for their accuracy. This drawing is the property of BANCIL PARTNERSHIP LTD Copyright is reserved by them and the drawing is issued on the condition that it is not copied, reproduced, retained or disclosed to any unauthorised person, either wholly or in part without the consent in writing of BANCIL PARTNERSHIP LTD		Site Address: <input type="text" value="87 Wimborne Avenue"/> Client Detail: <input type="text" value="87 Wimborne Avenue"/> Title: <input type="text" value="Proposed Ground Floor Plan"/>		Drawn By: <input type="text" value="NM"/> Checked By: <input type="text" value="SM"/> Date: <input type="text" value="06/2023"/> Drawing No. <input type="text" value="PL6/SM/3244 - 03"/>		Revisions: <table border="1"> <tr> <td>Rev</td> <td>Revision</td> <td>Date</td> </tr> <tr> <td>A</td> <td>Rear ground floor and first floor extension removed</td> <td>08/2023</td> </tr> <tr> <td></td> <td></td> <td></td> </tr> </table>		Rev	Revision	Date	A	Rear ground floor and first floor extension removed	08/2023															
Rev	Revision	Date																											
A	Rear ground floor and first floor extension removed	08/2023																											
131 Heston Road, Hounslow, Middx, TW5 0RD Tel: 020 8574 4546 Fax: 020 8574 4526		Scale: <input type="text" value="1:50"/>		Paper Size: <input type="text" value="A3"/>																									

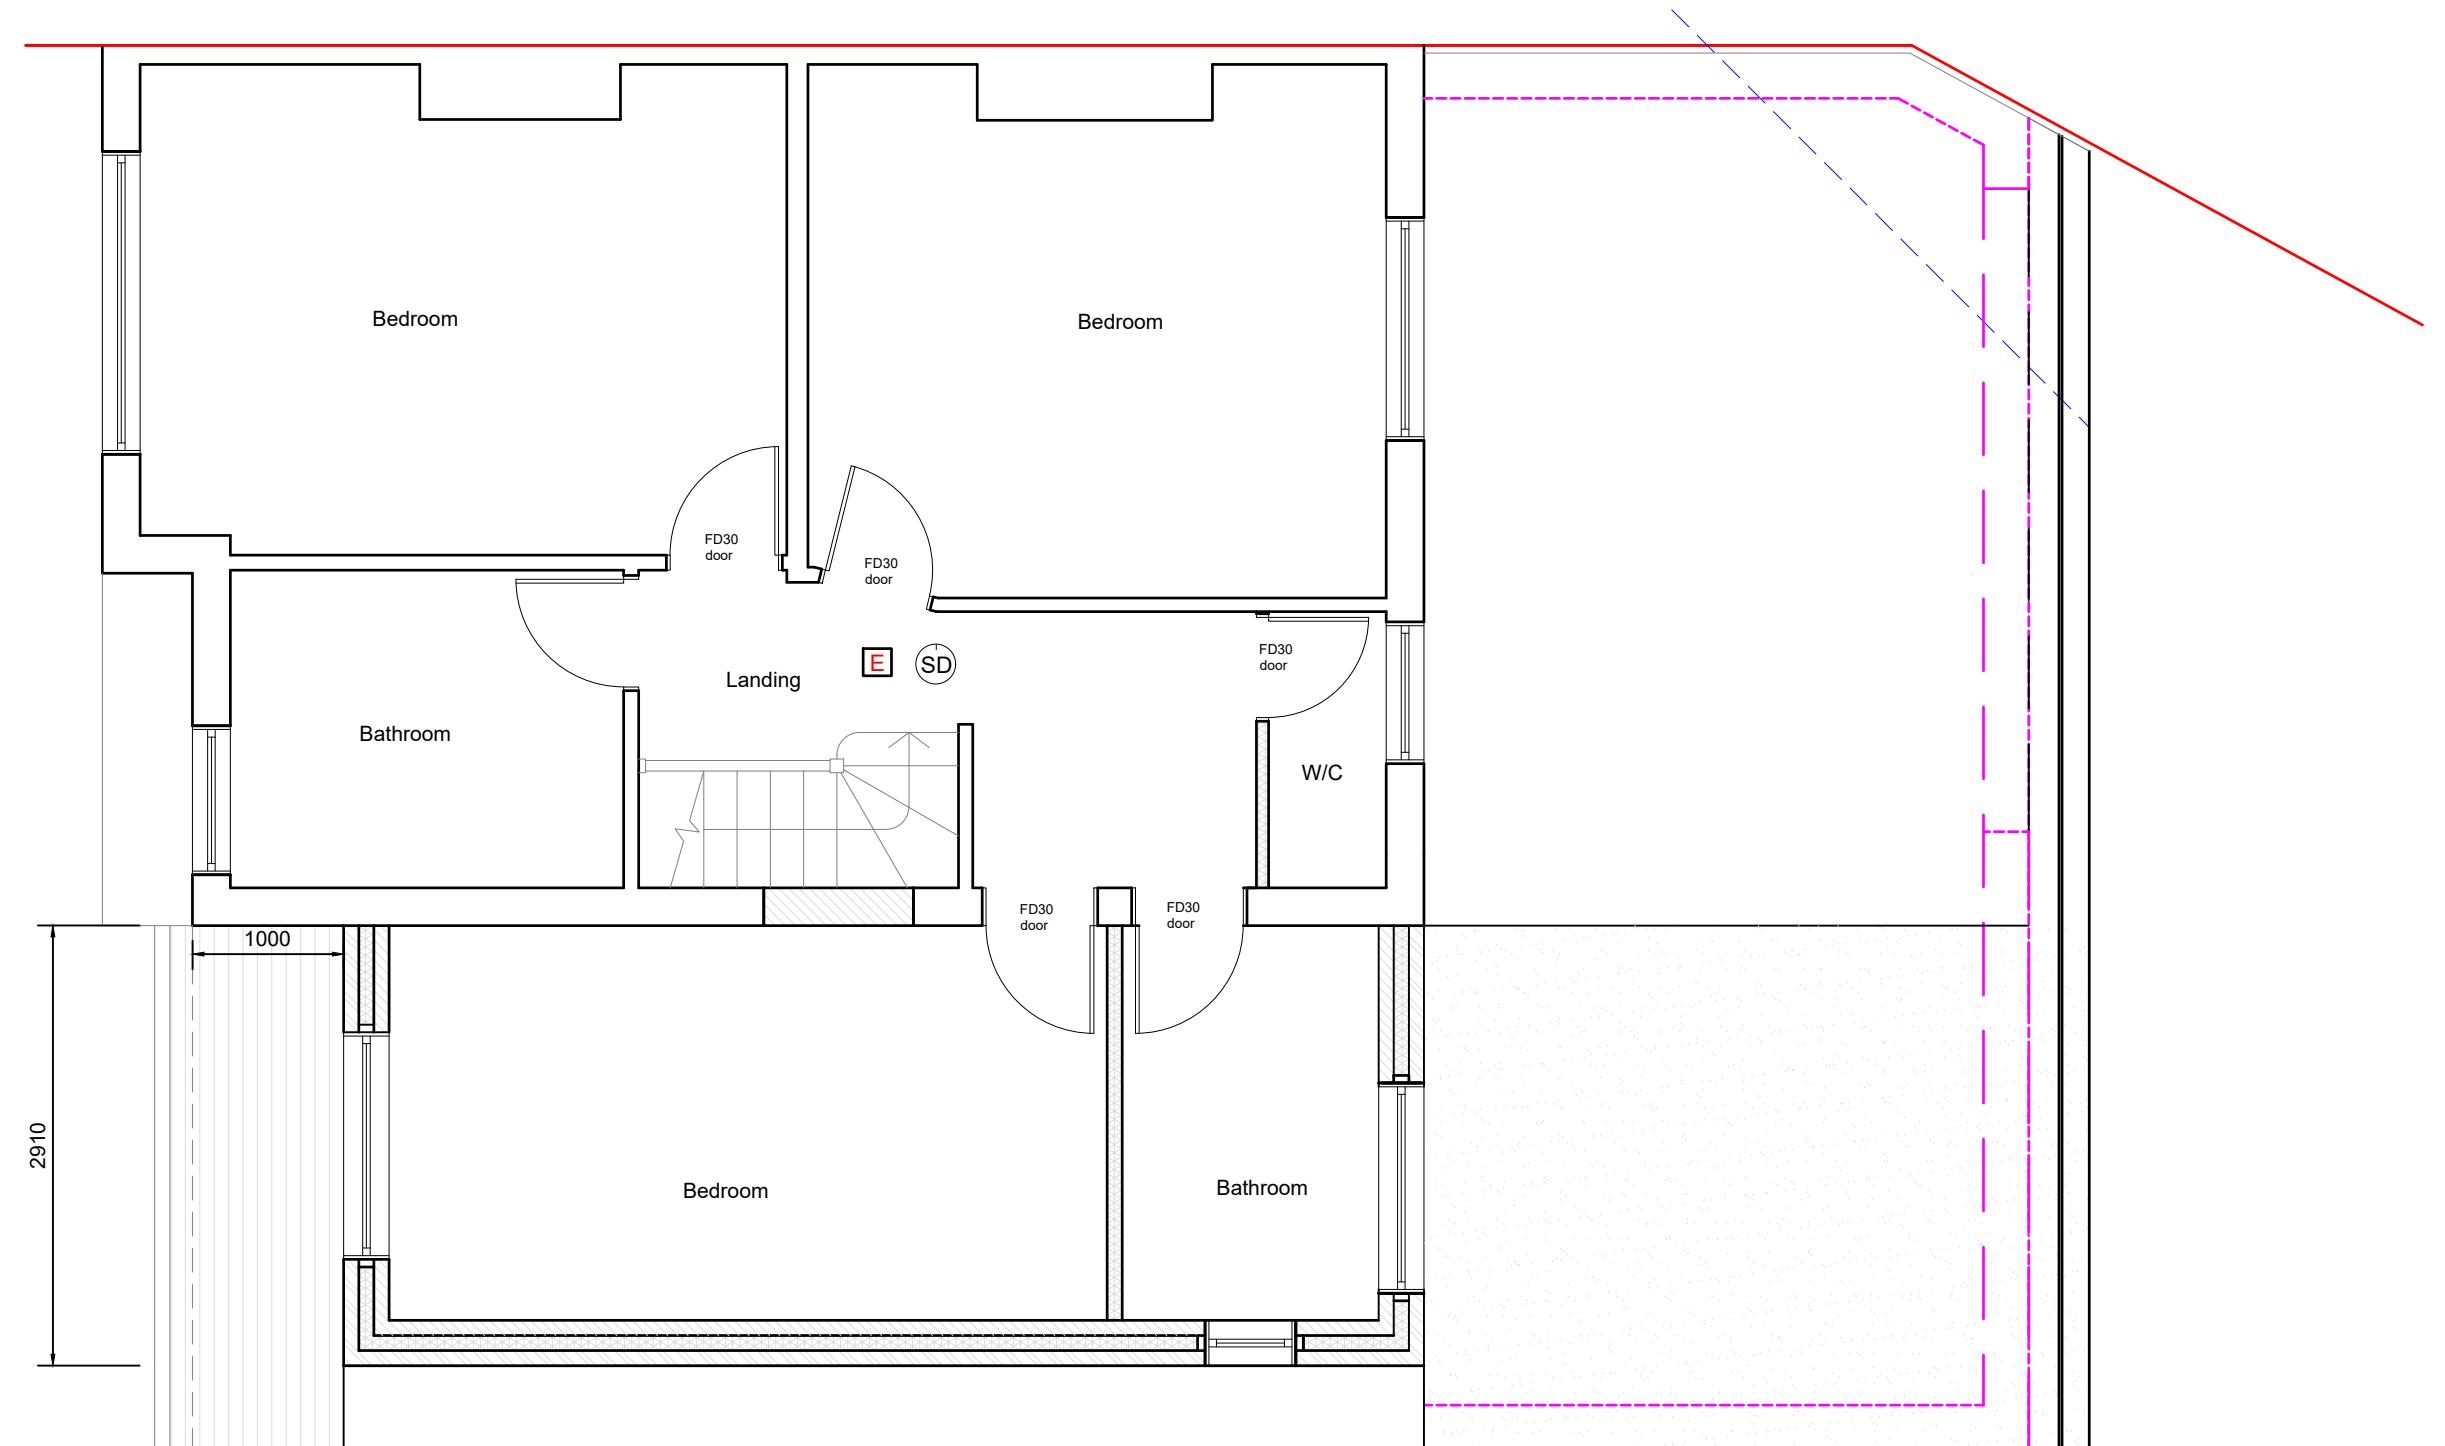


Proposed First Floor Plan

Scale: 1:50

1:50



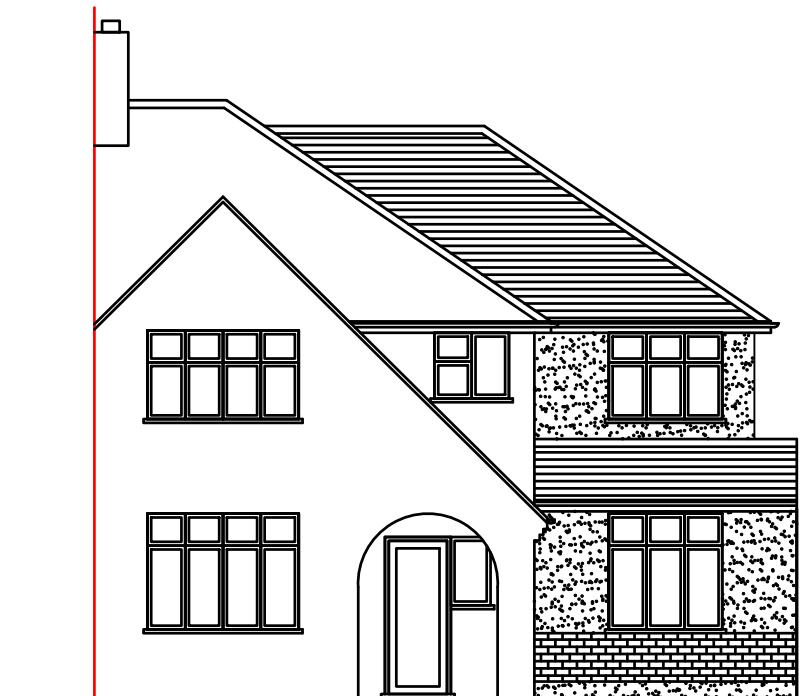


Proposed Front Elevation

Scale:1:100




Proposed Side Elevation

Scale:1:100

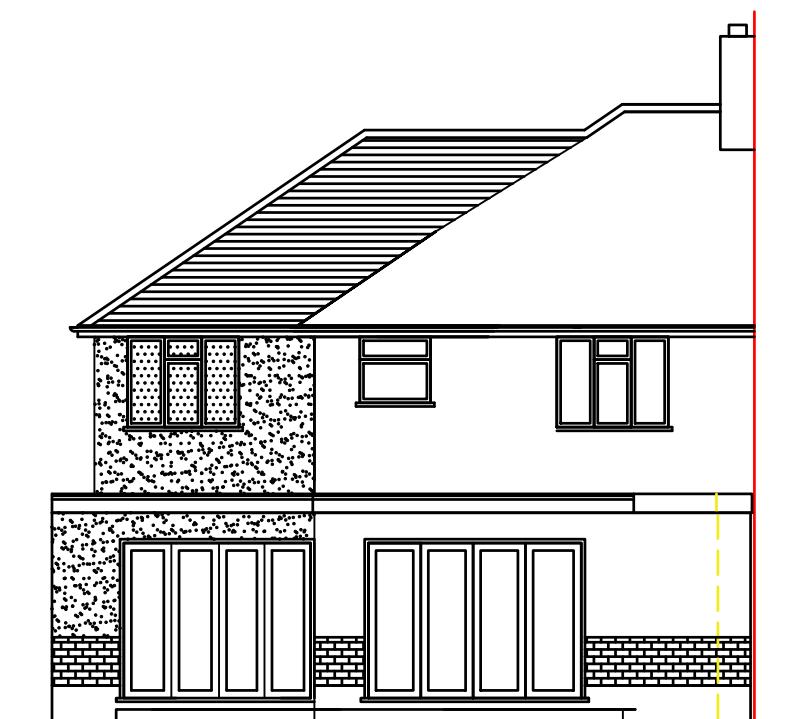

Proposed Rear Elevation

Scale:1:100

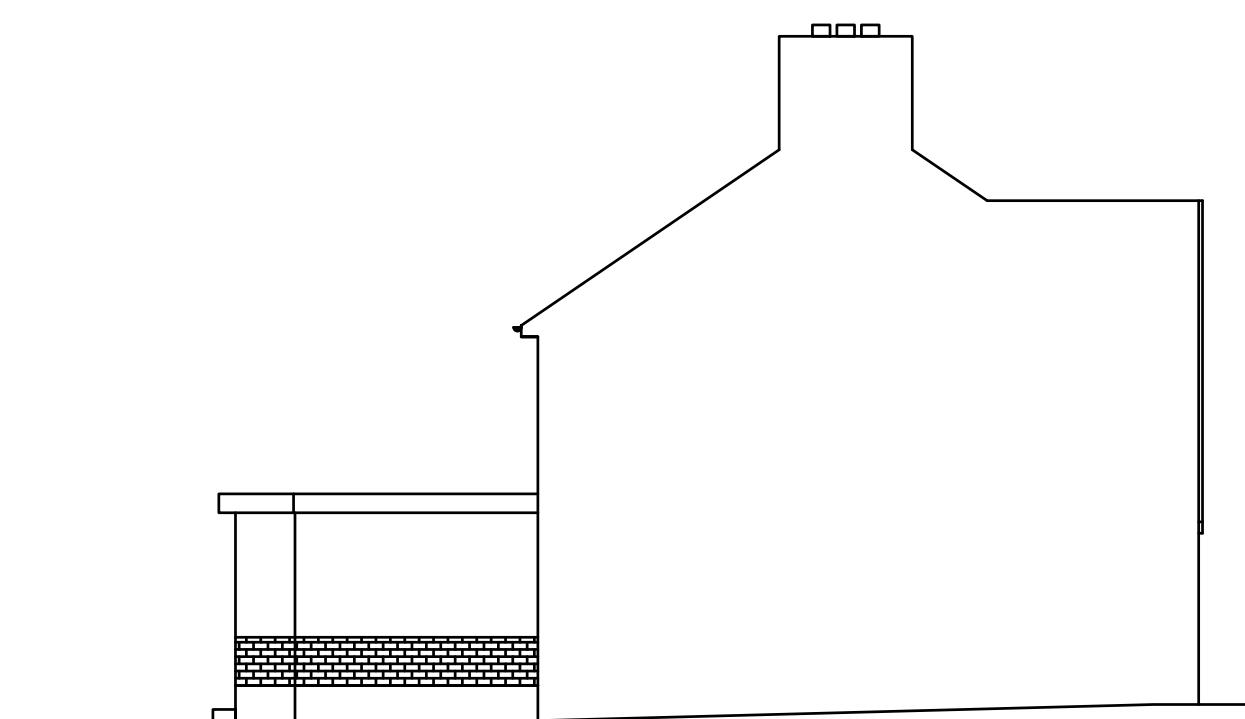


Proposed Side Elevation

Scale:1:100



 BANCIL PARTNERSHIP LTD	Dimensions to be verified on site DO NOT SCALE FROM THIS DRAWING. Any areas indicated on this drawing are for guidance only. No responsibility is taken for their accuracy. This drawing is the property of BANCIL PARTNERSHIP LTD Copyright is reserved by them and the drawing is issued on the condition that it is not copied, reproduced, retained or disclosed to any unauthorised person, either wholly or in part without the consent in writing of BANCIL PARTNERSHIP LTD				Title: Proposed Elevations	Drawn By: NM Checked By: SM Date: 06/2023 Drawing No. PL6/SM/3244 - 05	Revisions:		
	Site Address:	Client Detail:	Scale: 1:100	Paper Size: A3			Rev Revision A Rear ground floor and first floor extension removed B First floor side extension reduced in width	Date 08/2023 09/2023	
131 Heston Road, Hounslow, Middx, TW5 0RD	Tel: 020 8574 4546	Fax: 020 8574 4526							

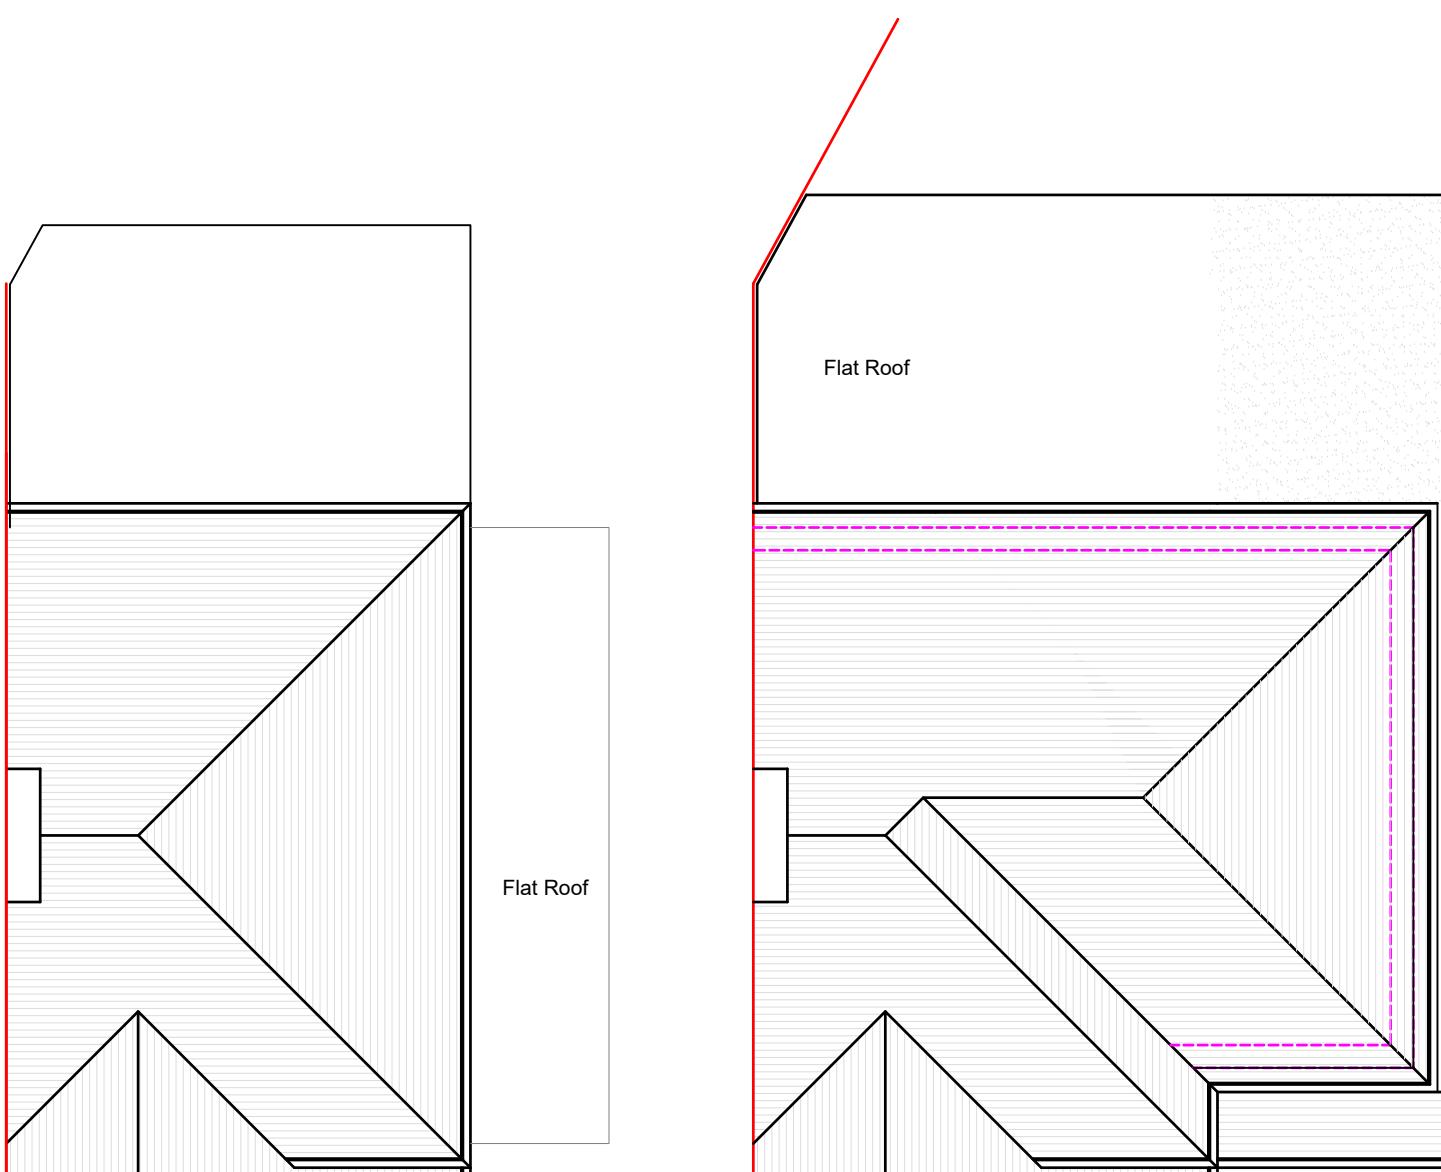

Existing Roof Plan

Scale:1:100

Proposed Roof Plan

Scale:1:100

SYMBOL	DESCRIPTION
SD	MAINS OPERATED SMOKE DETECTOR
E	EMERGENCY LIGHT
CU	CONSUMER UNIT
→	FIRE EXIT SIGN
●	EXTRACT FAN
HD	HEAT DETECTOR
○	EXTERNAL LIGHT
F	FIRE PANEL
AP	-assembly point
→	-fire exit
●	- fire extinguisher

NOTE:- CAT 6 CABLE AND SKY PLUS CABLE TO BE USED

- SD Smoke alarm and heat alarms as per BS 5446-2 :2003
- HD Smoke alarm and heat alarms as per BS 5446-2 :2003
- E Emergency Lights as per BS 5266-1 :2005

FD30 All doors to be half hour fire check door unless otherwise stated.

All steel to have 1Hr.Fire Protection

All windows to have 0.33m² min openable area with 450mm in either direction.

