




EXISTING FRONT ELEVATION
FACING THE HOUSE

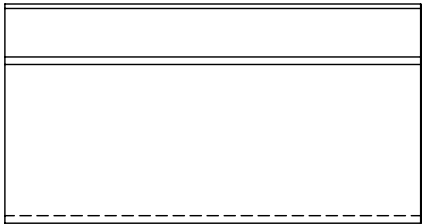


EXISTING REAR ELEVATION

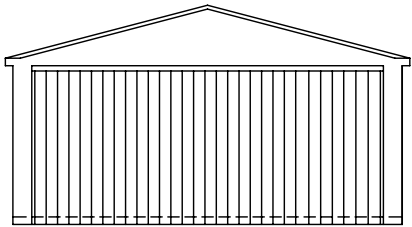


EXISTING SIDE ELEVATION

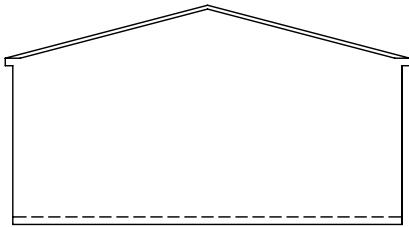

EXISTING SIDE ELEVATION

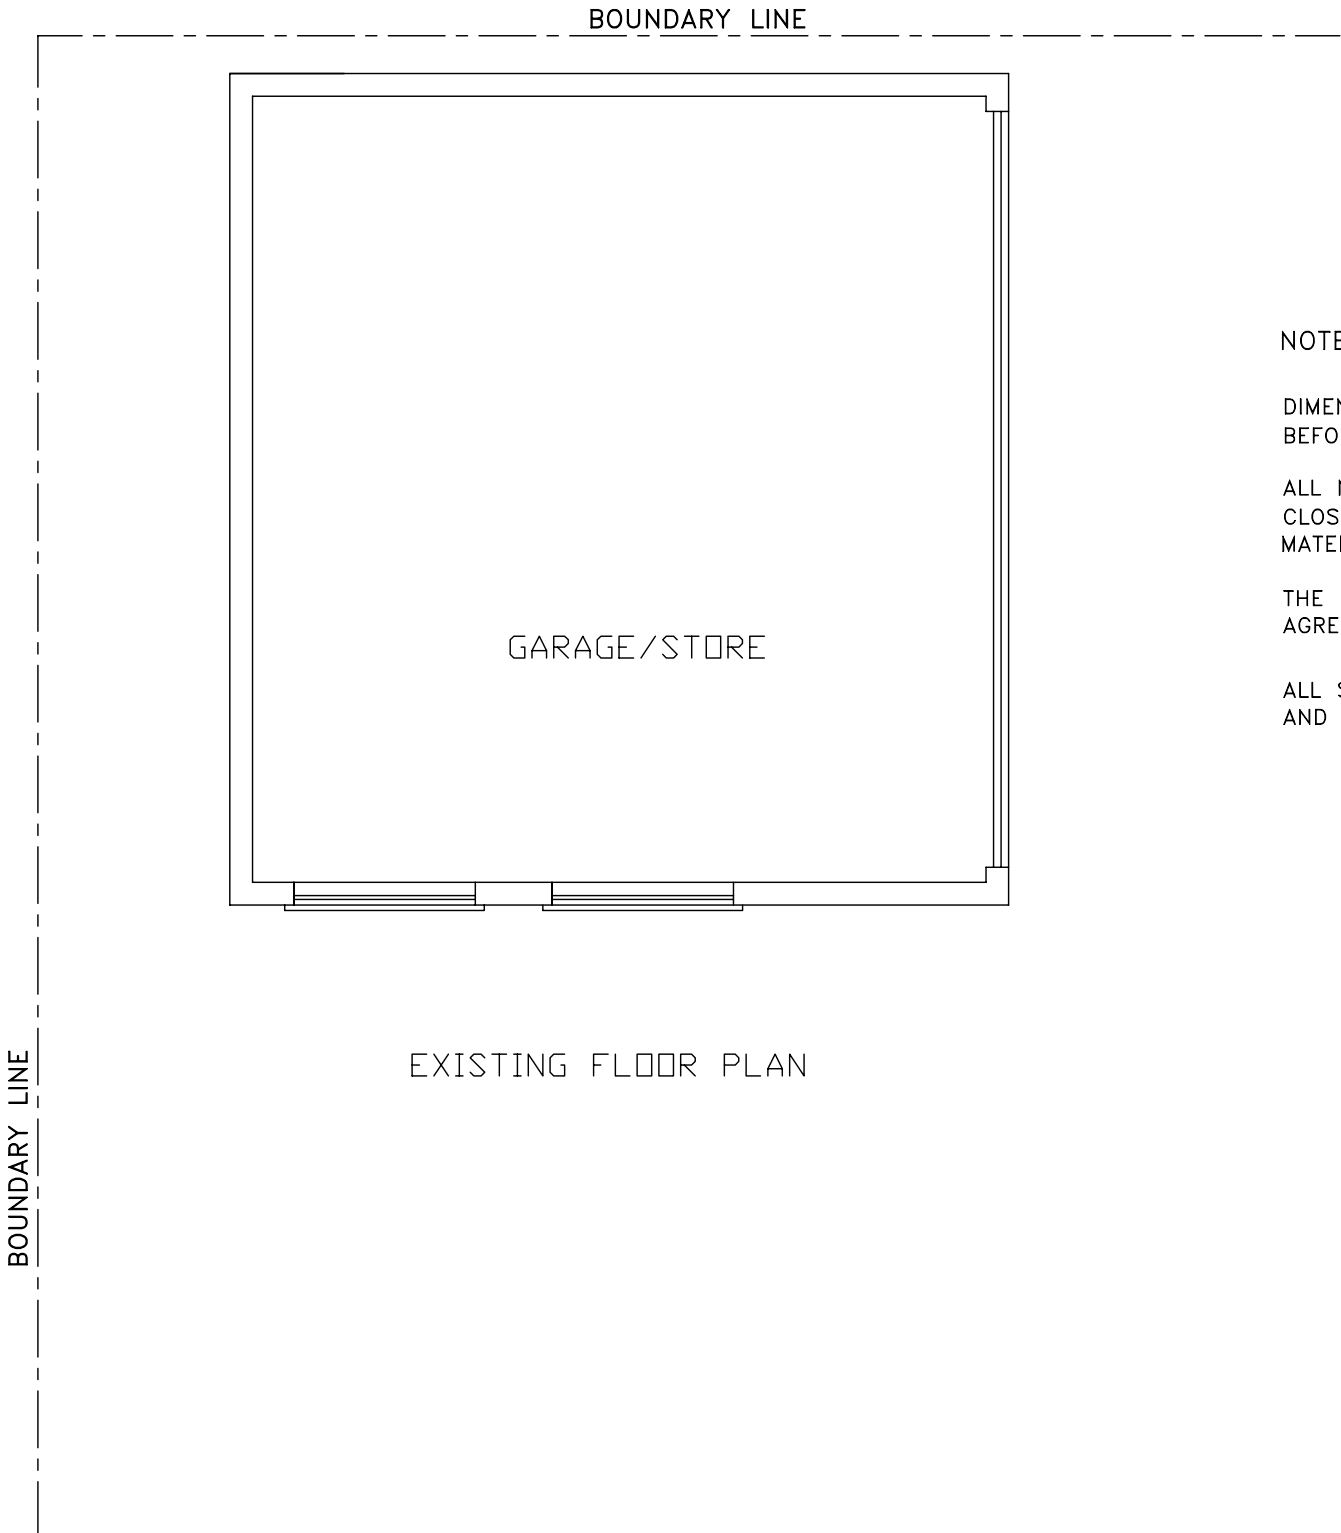

- NOTES;
- DIMENSIONS ARE TO CHECKED AND CONFIRMED BEFORE CONSTRUCTION PHASE.
- ALL NEW EXTERNAL MATERIALS TO MATCH, AS CLOSE AS POSSIBLE, TO EXISTING EXTERNAL MATERIALS.
- THE CLIENT IS RESPONSIBLE FOR PARTY WALL AGREEMENT OR ISSUES RELATING TO PARTY WALL
- ALL STRUCTURAL ELEMENTS ARE TO BE DESIGNED AND SPECIFIED BY STRUCTURAL ENGINEER

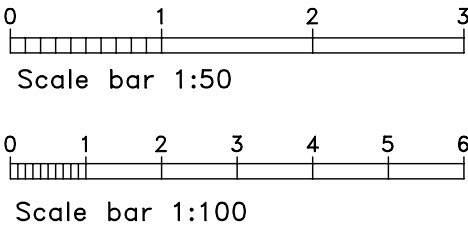

Job Title REMOVAL OF EAISTING OUTBUILDING AND BUILDING NEW OUTBUILDING AT 87 WIMBORNE AVENUE HAYES MIDDLESEX UB4 0HH	Drawing Title EXISTING FLOOR PLAN AND ELEVATIONS	Date SEPTEMBER 2023
	Scale 1:50, 1:100@A3	Drawing No. 87/WA/01